






EGLINTON CROSSTOWN LRT – ENVIRONMENTAL PROJECT REPORT

KEY PLAN





Dwg. No.
Sheet No.
1

CONNECTION TO TORONTO PEARSON INTERNATIONAL AIRPORT TO BE DETERMINED THROUGH A SEPARATE TRANSIT PROJECT ASSESSMENT IN COOPERATION WITH THE GTAA.

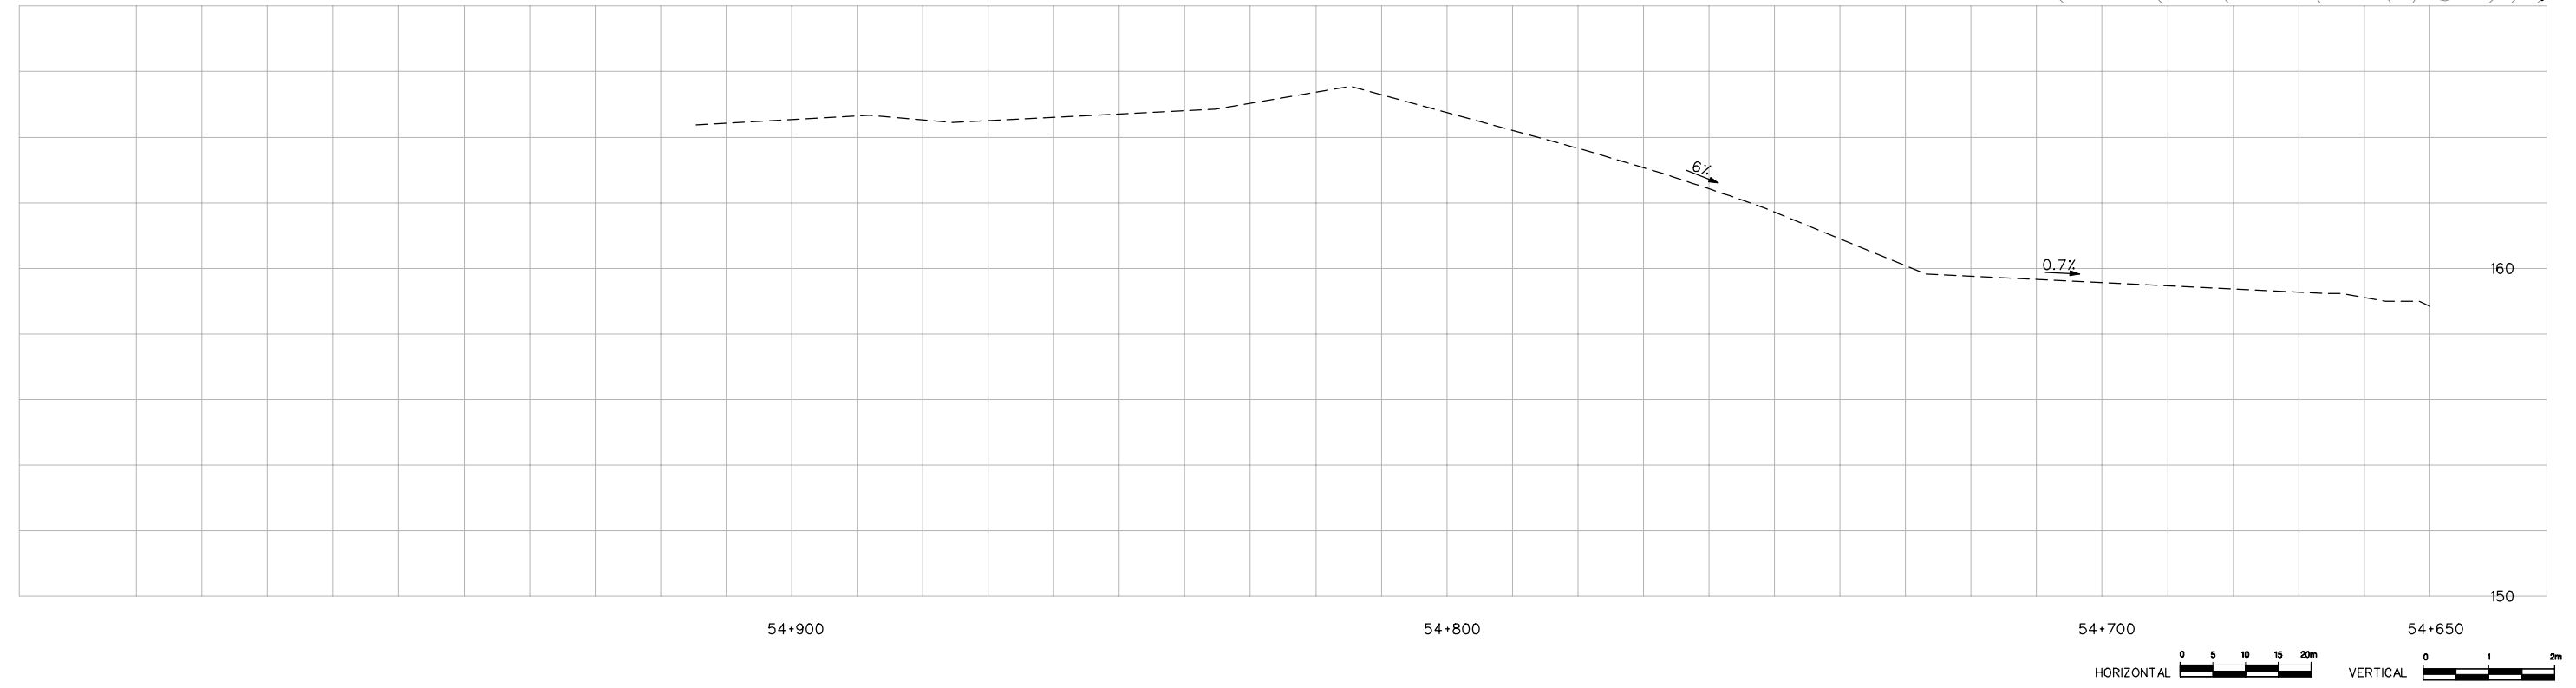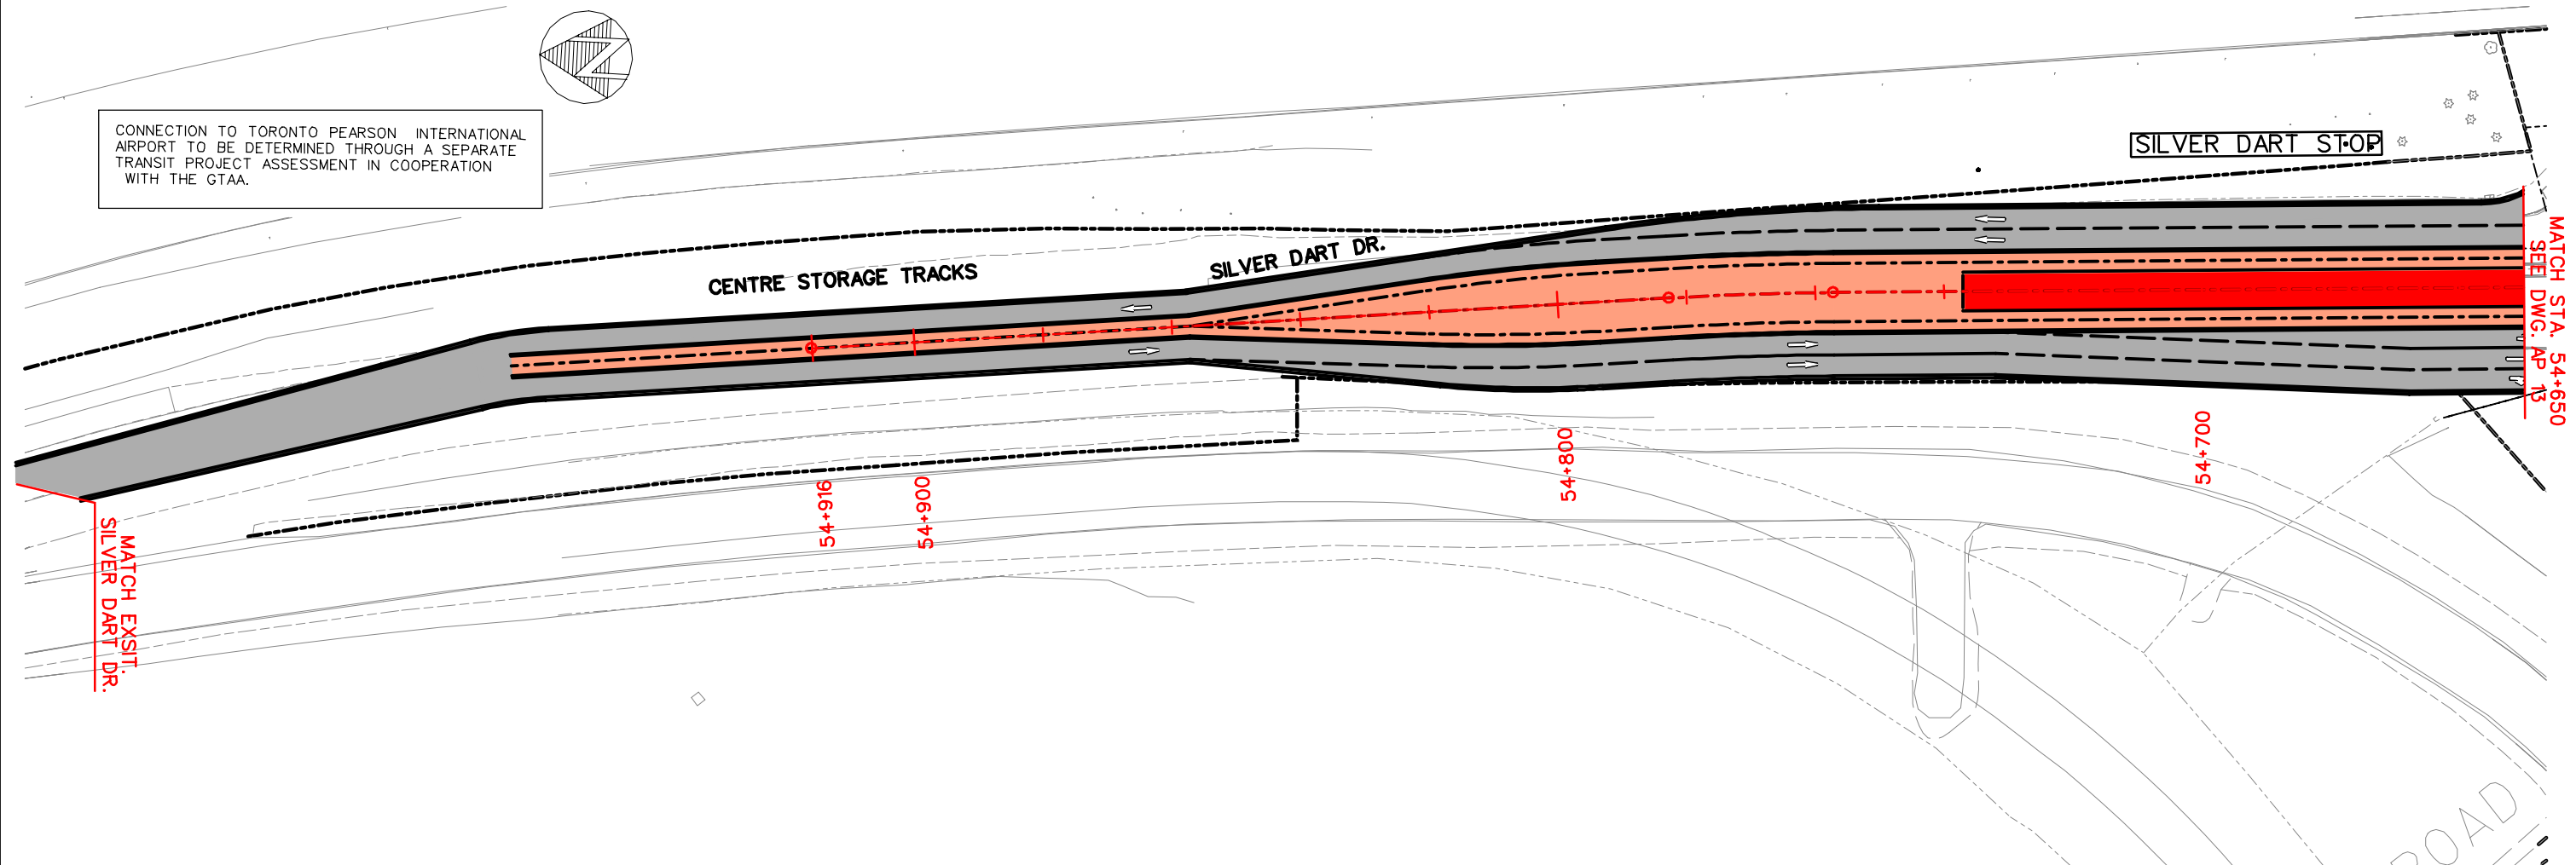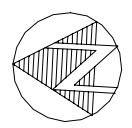

EGLINTON CROSSTOWN LRT – ENVIRONMENTAL PROJECT REPORT
 EGLINTON AVENUE /AIRPORT – PLAN & PROFILE
 STATION 54+650 TO STATION 54+916

		Dwg. No.
		AP 14
		Sheet No.
		1

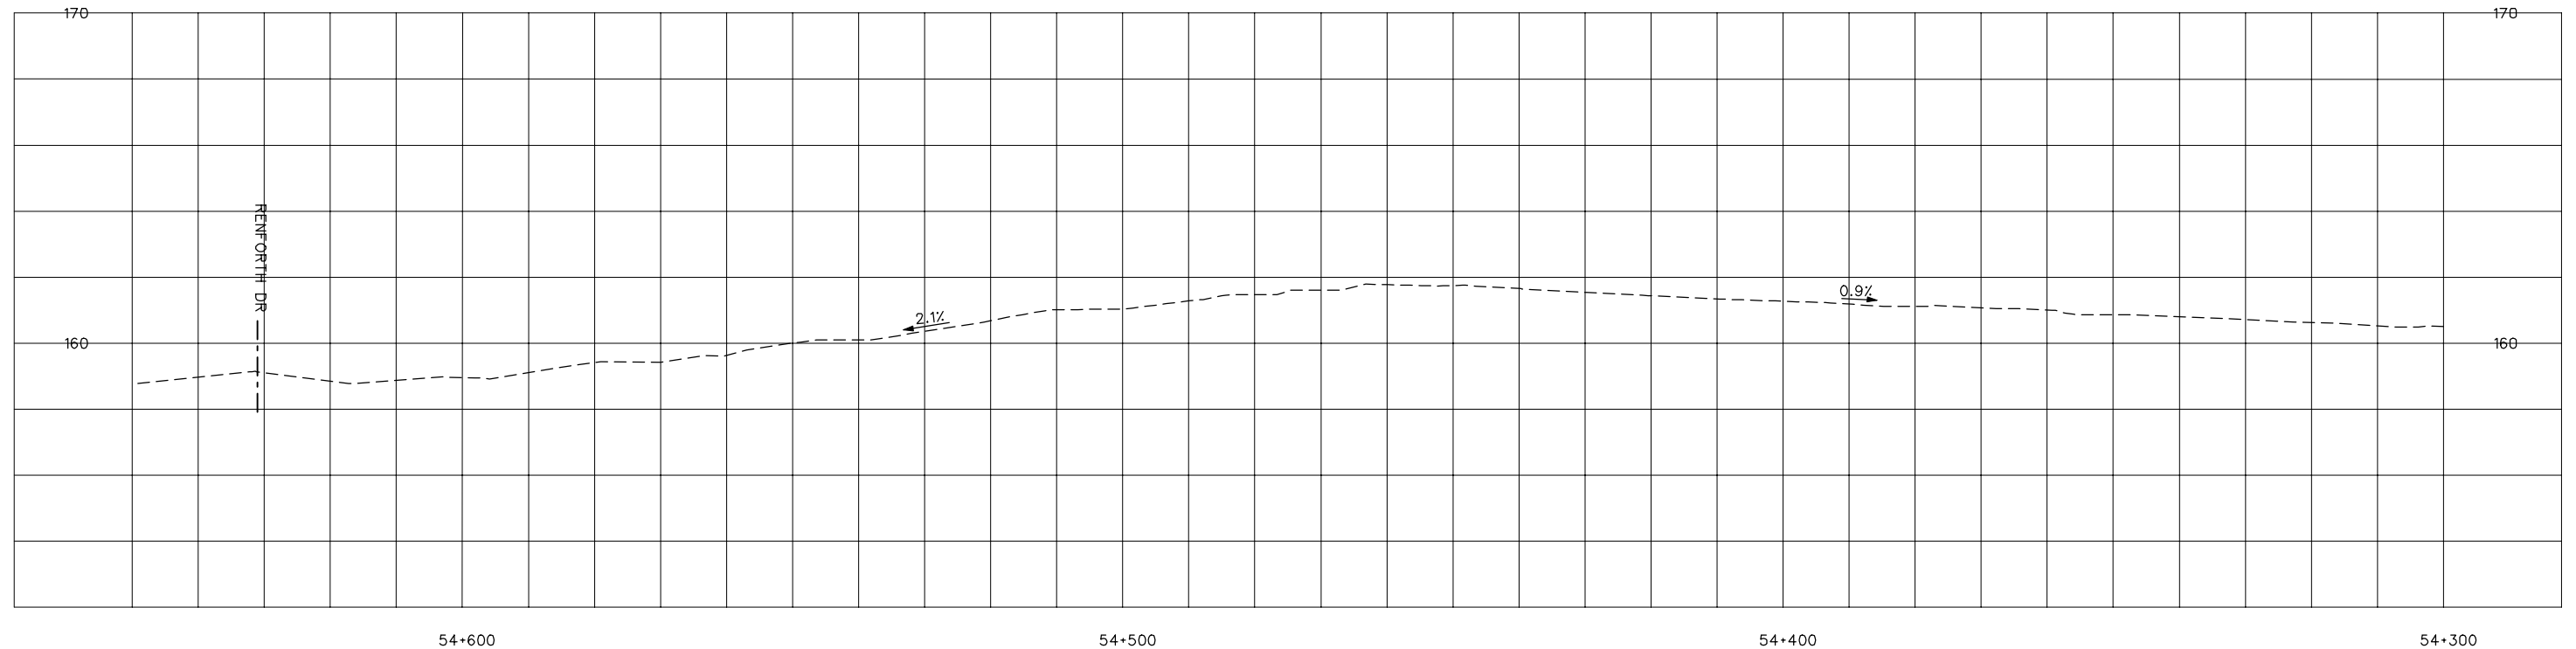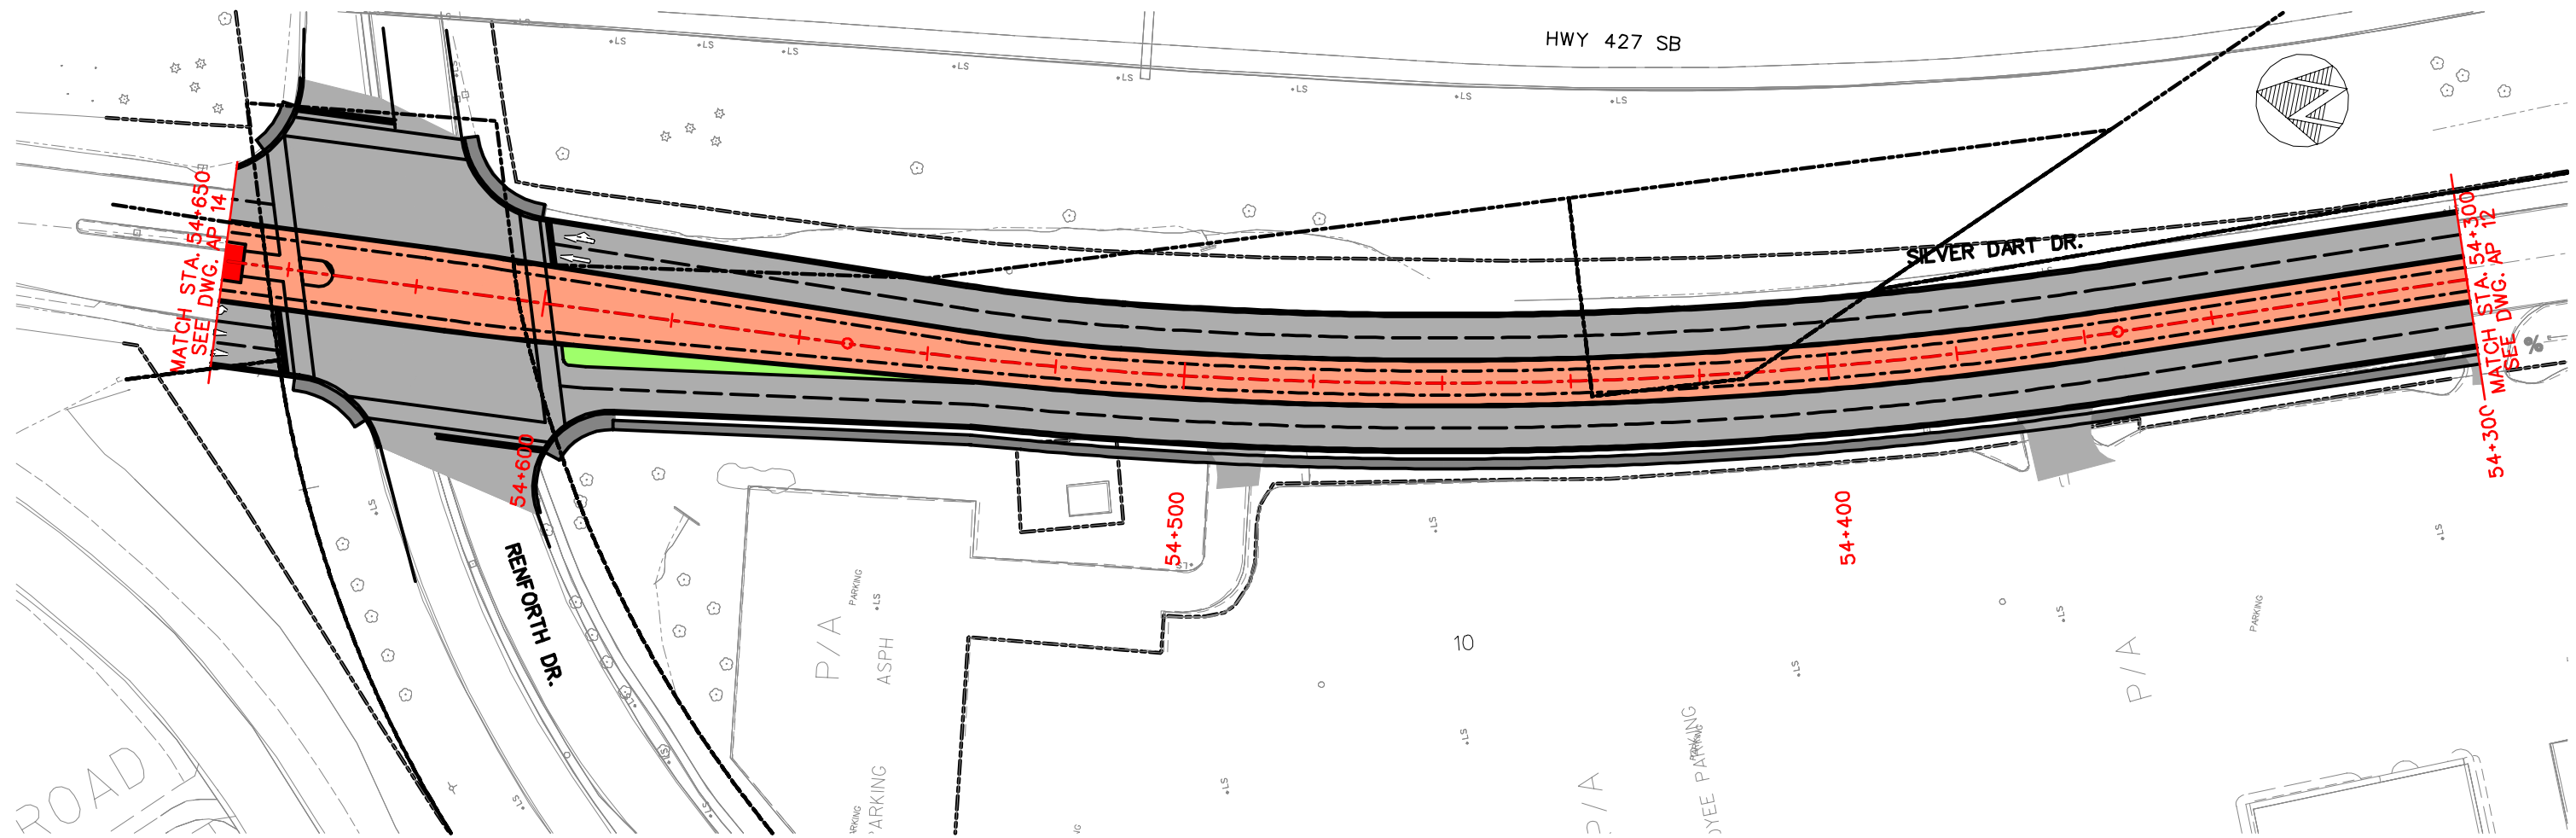

EGLINTON CROSSTOWN LRT – ENVIRONMENTAL PROJECT REPORT

EGLINTON AVENUE /AIRPORT – PLAN & PROFILE

STATION 54+290 TO STATION 54+580





TORONTO TRANSIT COMMISSION
TRANSIT CITY DEPARTMENT

Dwg. No.

AP 13

Sheet No.

2

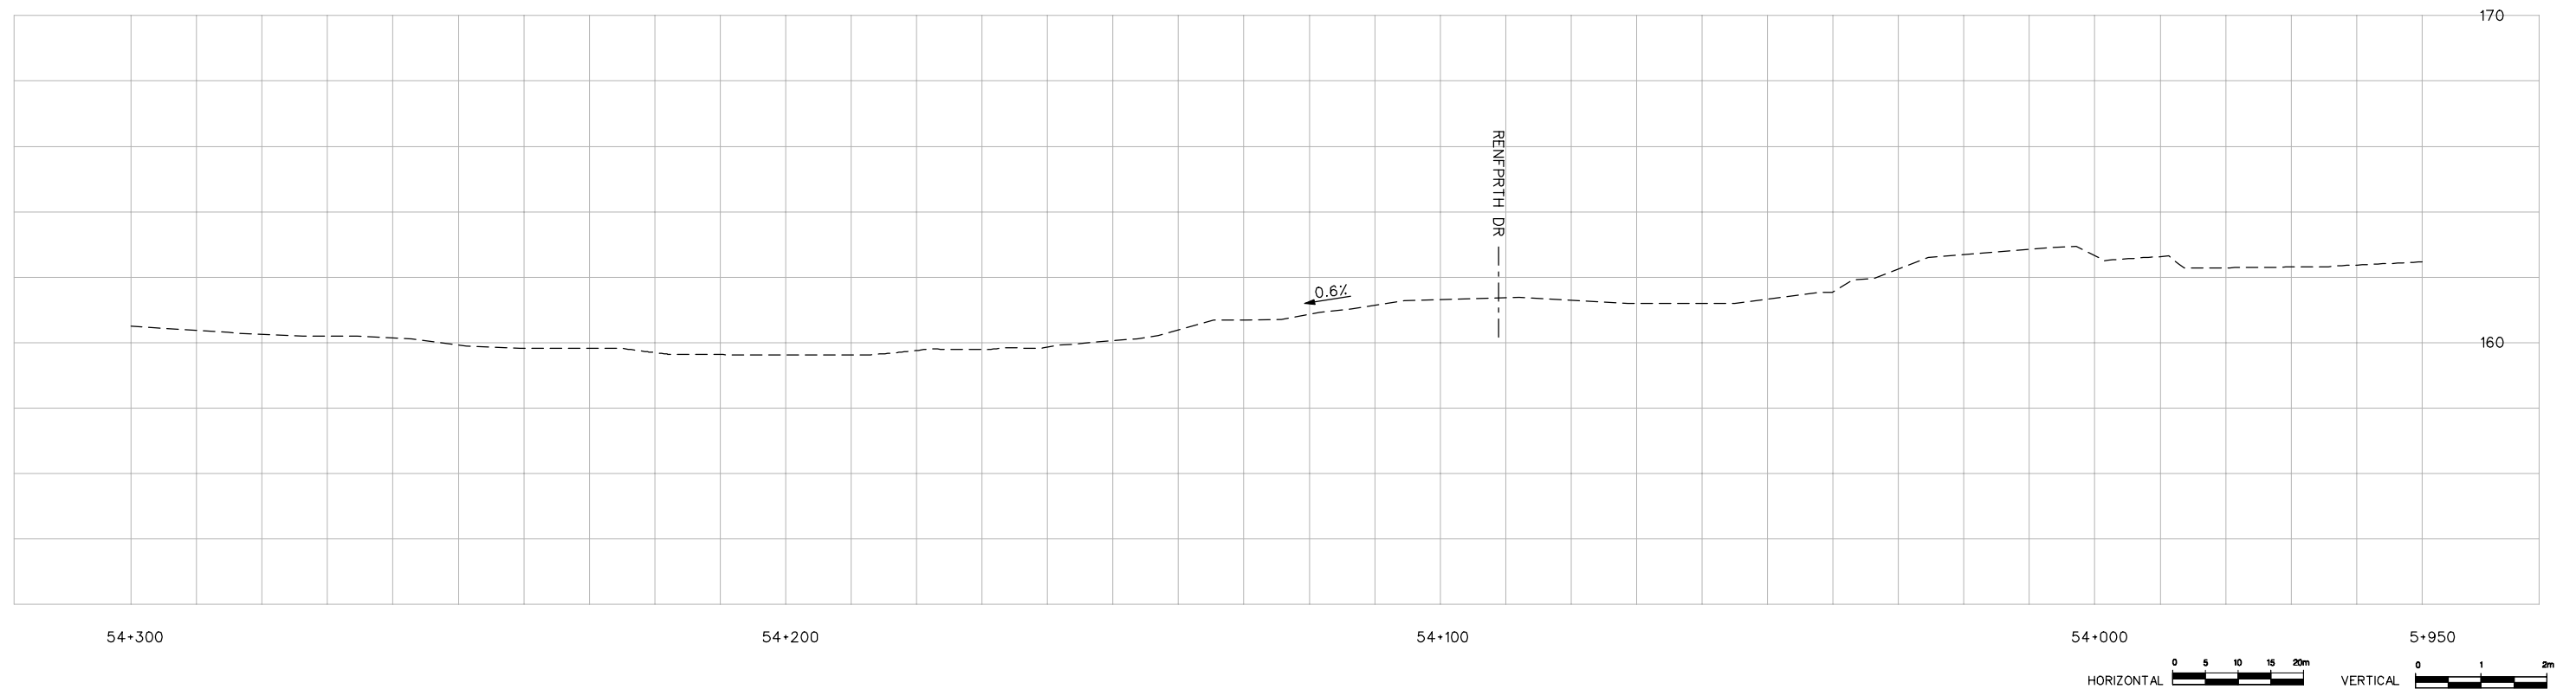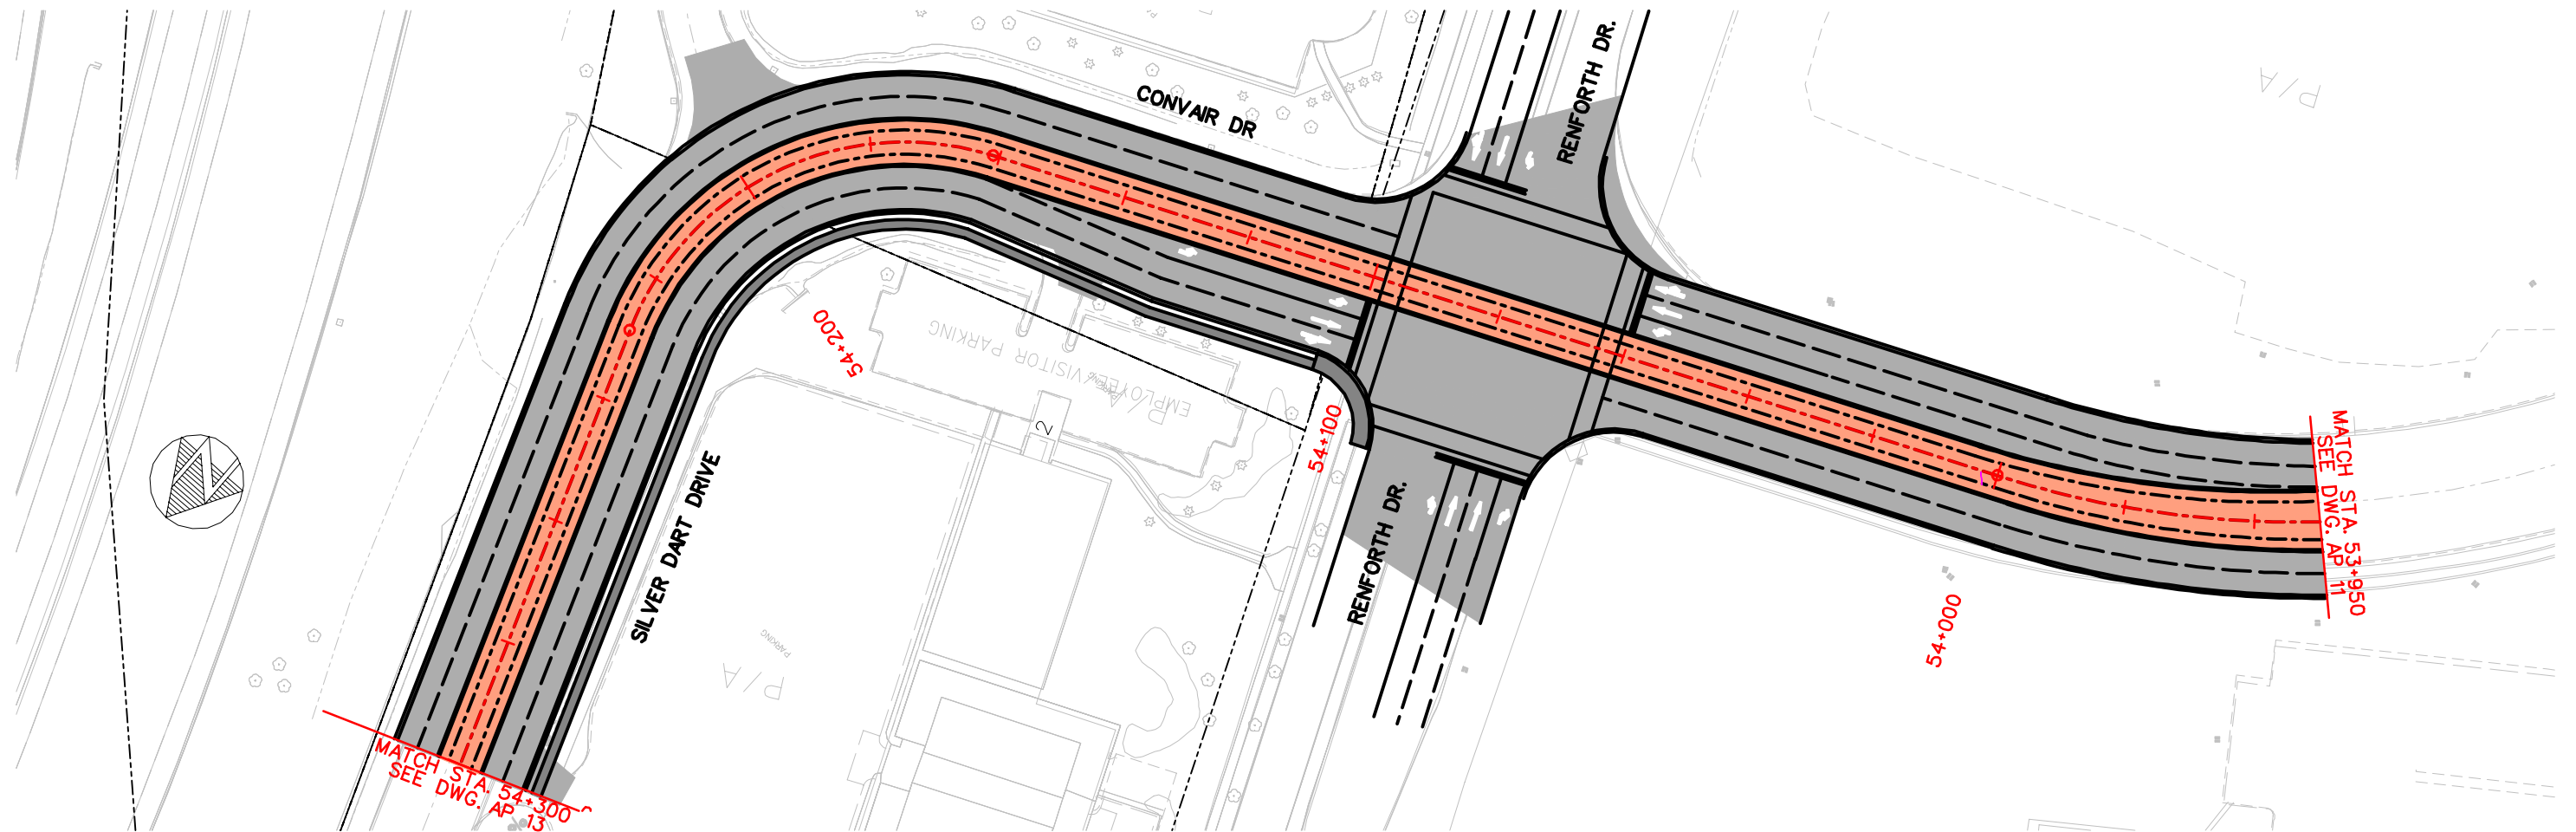

EGLINTON CROSSTOWN LRT – ENVIRONMENTAL PROJECT REPORT

EGLINTON AVENUE /AIRPORT – PLAN & PROFILE

STATION 53+940 TO STATION 54+290






TORONTO TRANSIT COMMISSION
TRANSIT CITY DEPARTMENT

Dwg. No.

AP 12

Sheet No.



3

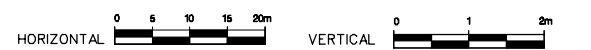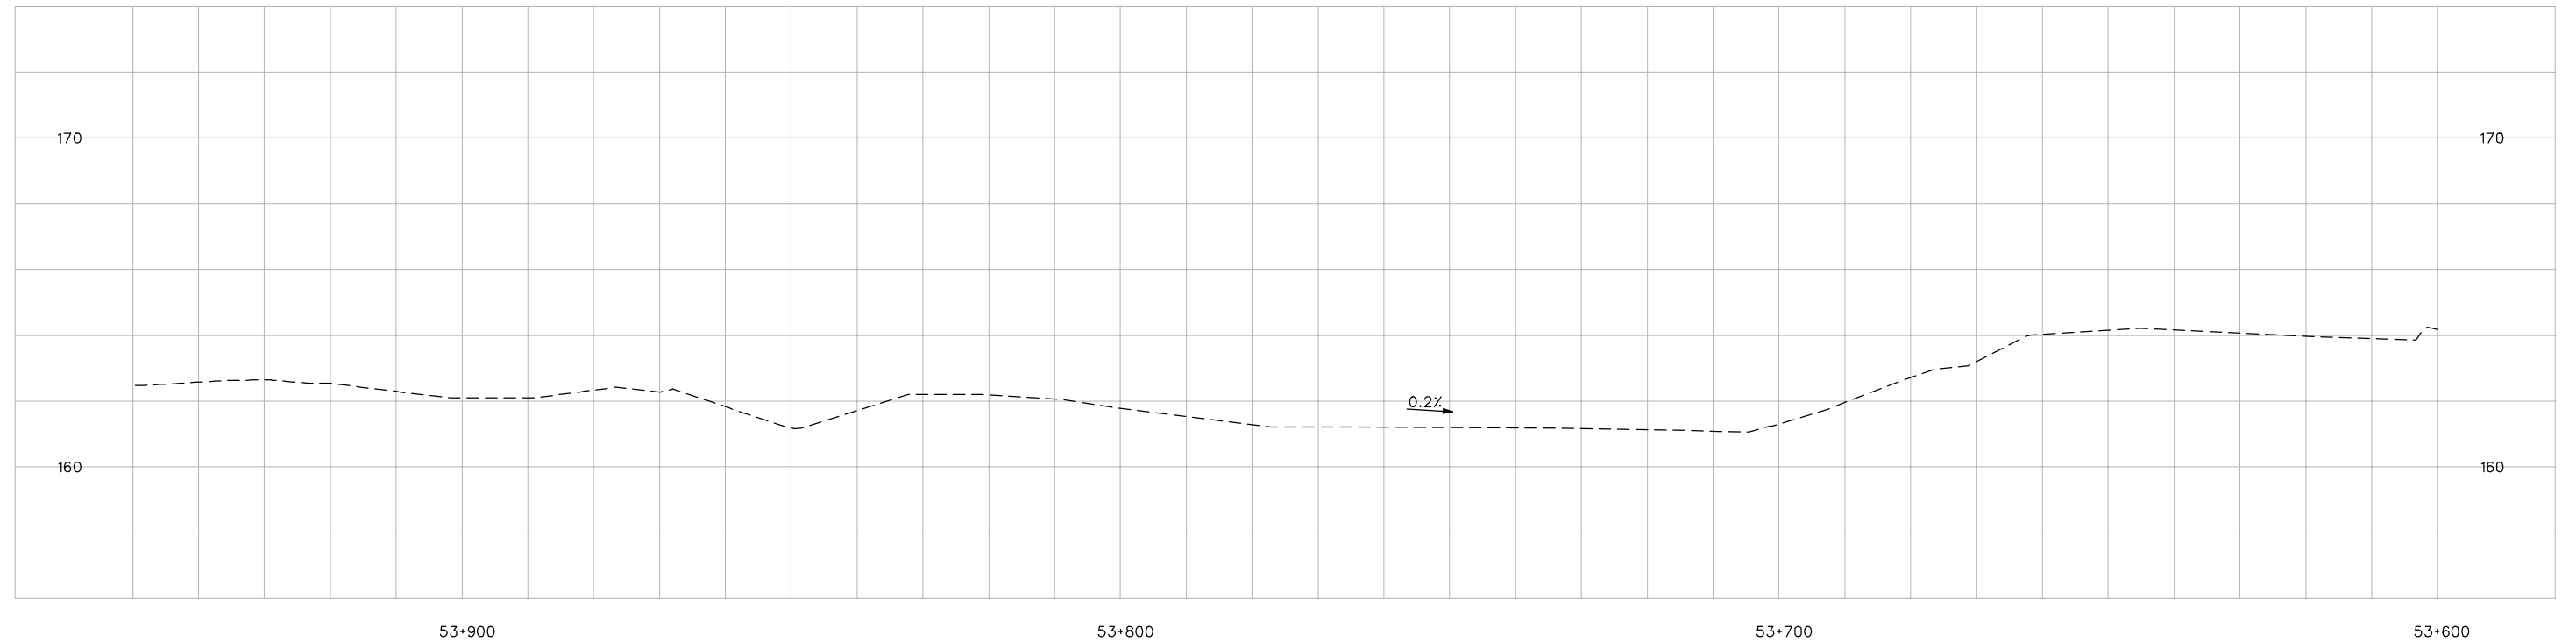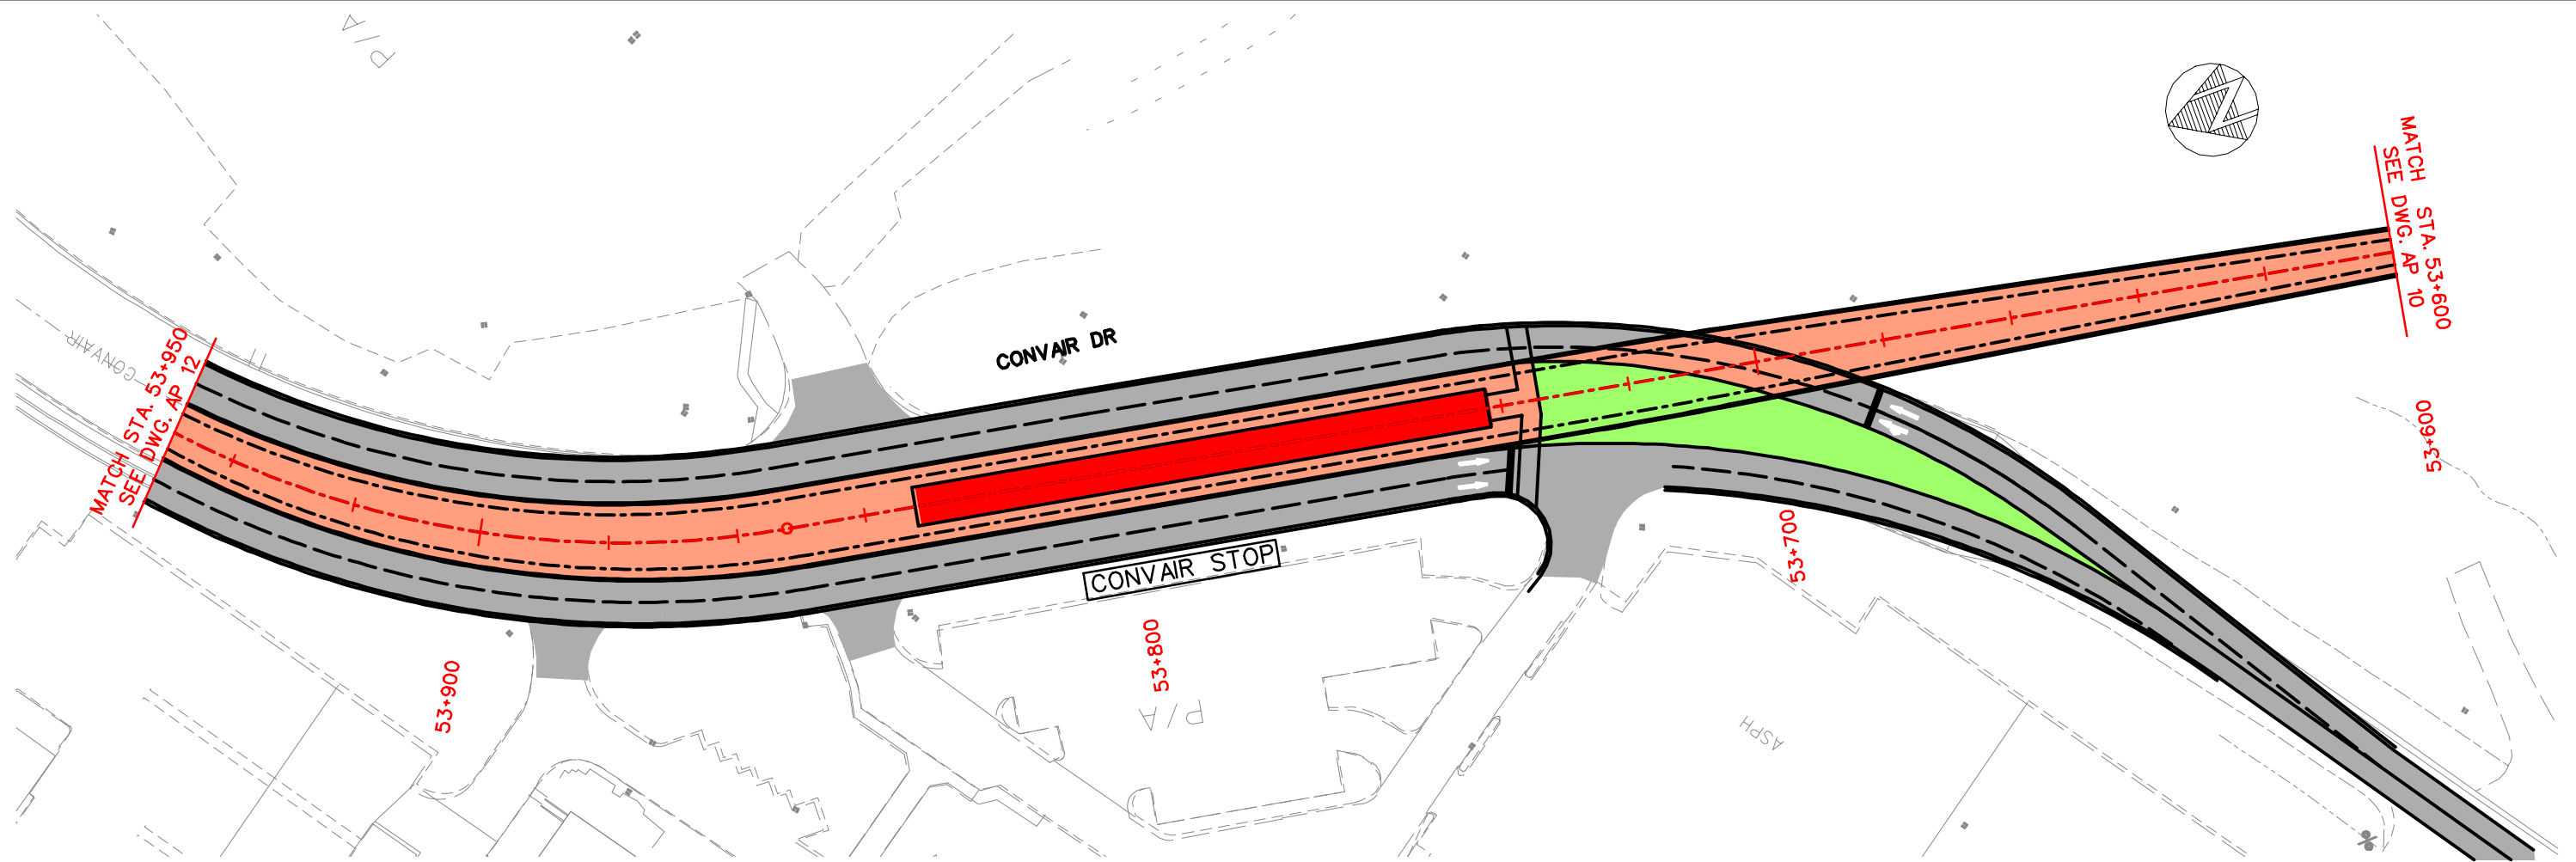

EGLINTON CROSSTOWN LRT – ENVIRONMENTAL PROJECT REPORT
 EGLINTON AVENUE /AIRPORT – PLAN & PROFILE
 STATION 53+600 TO STATION 35+950



Dwg. No.
 AP 11
 Sheet No.
 4

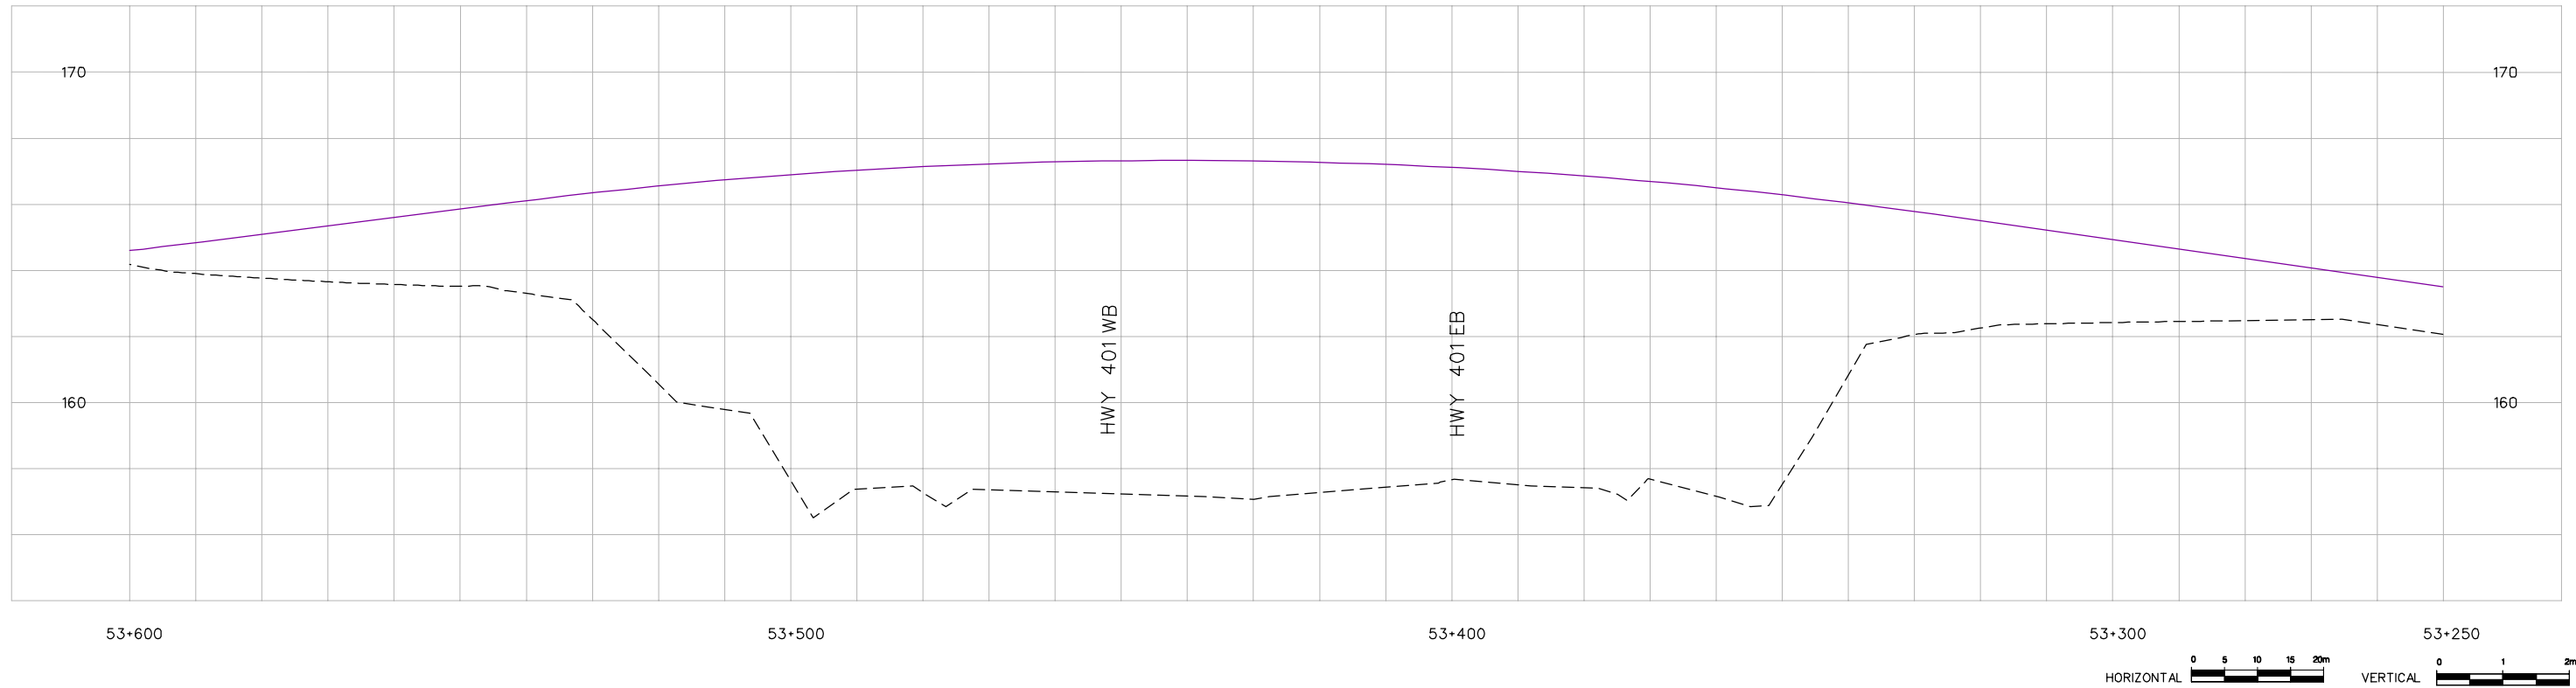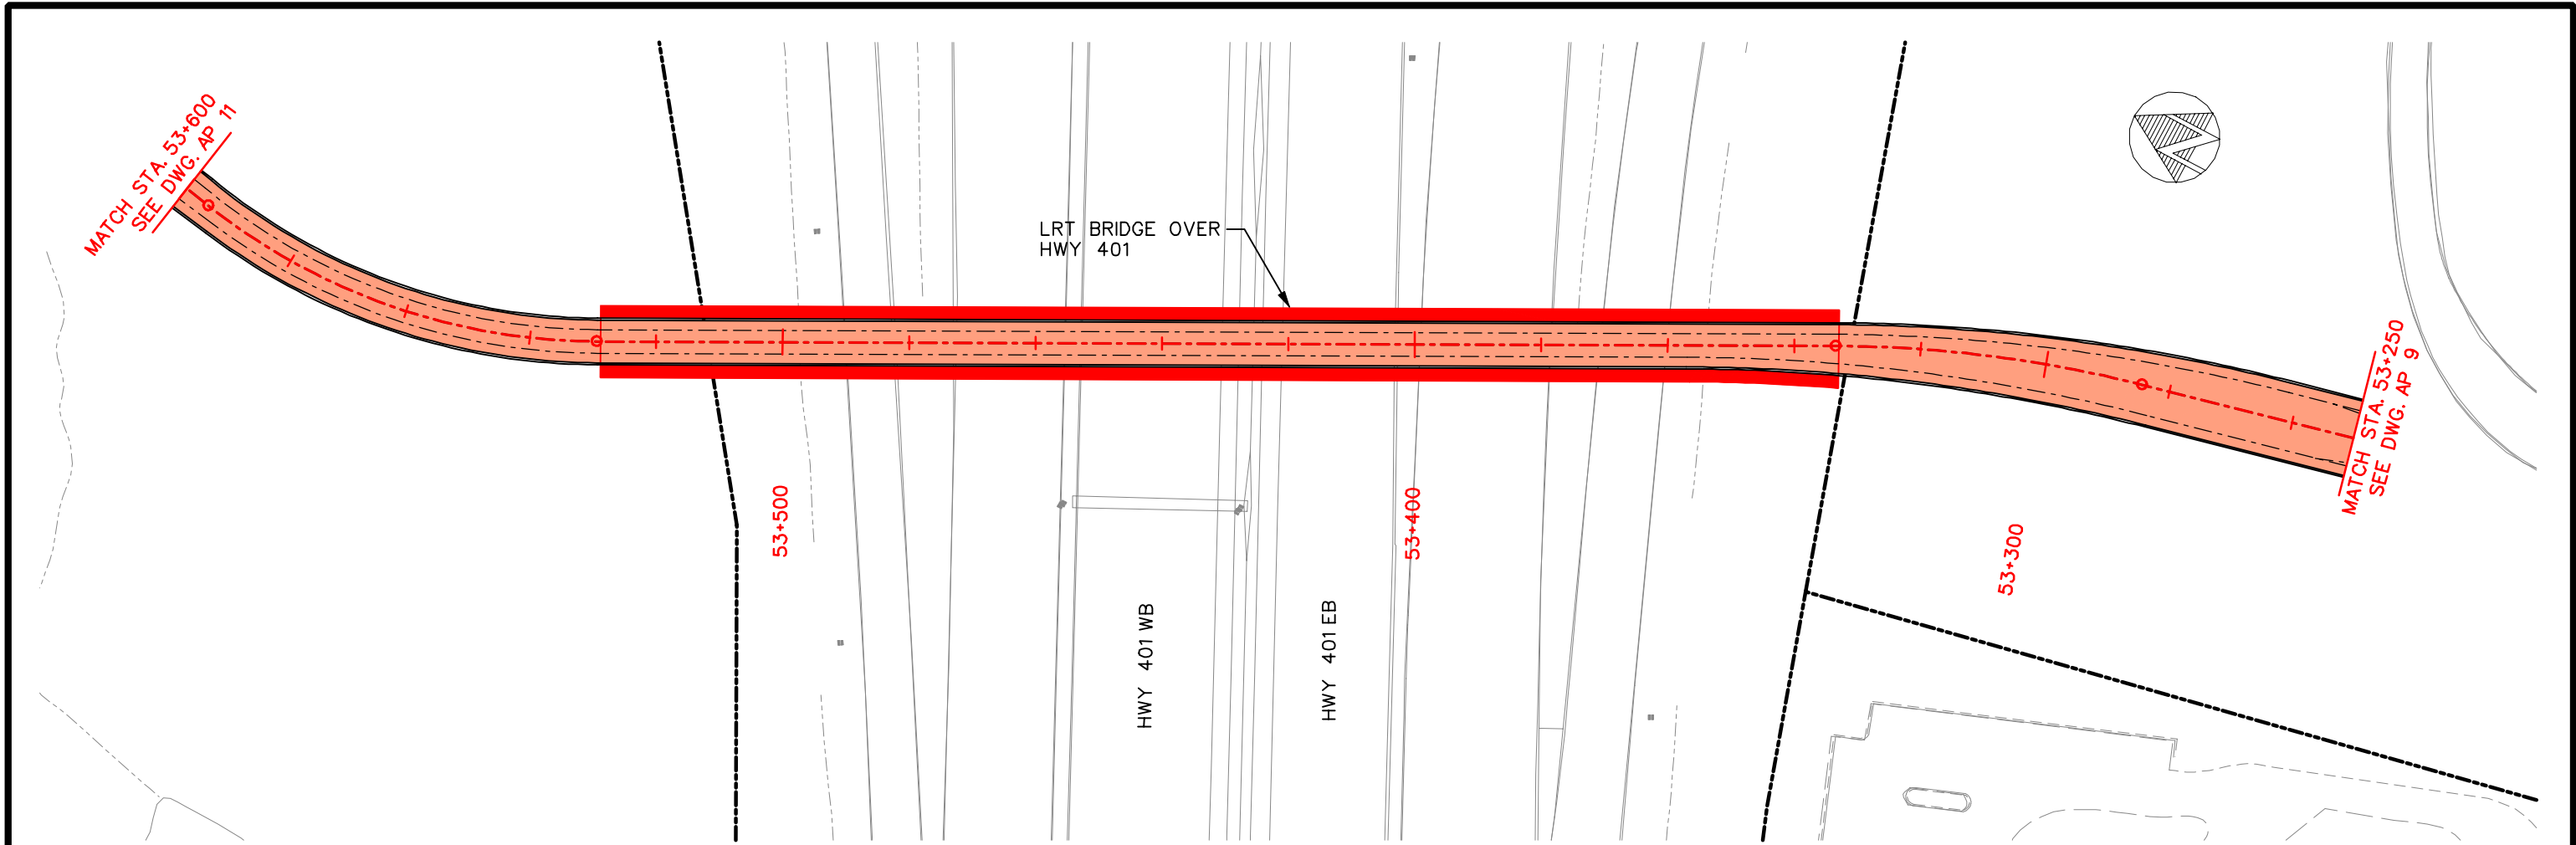

EGLINTON CROSSTOWN LRT – ENVIRONMENTAL PROJECT REPORT

EGLINTON AVENUE /AIRPORT – PLAN & PROFILE

STATION 53+250 TO STATION 54+600




Dwg. No.

AP 10

Sheet No.

5


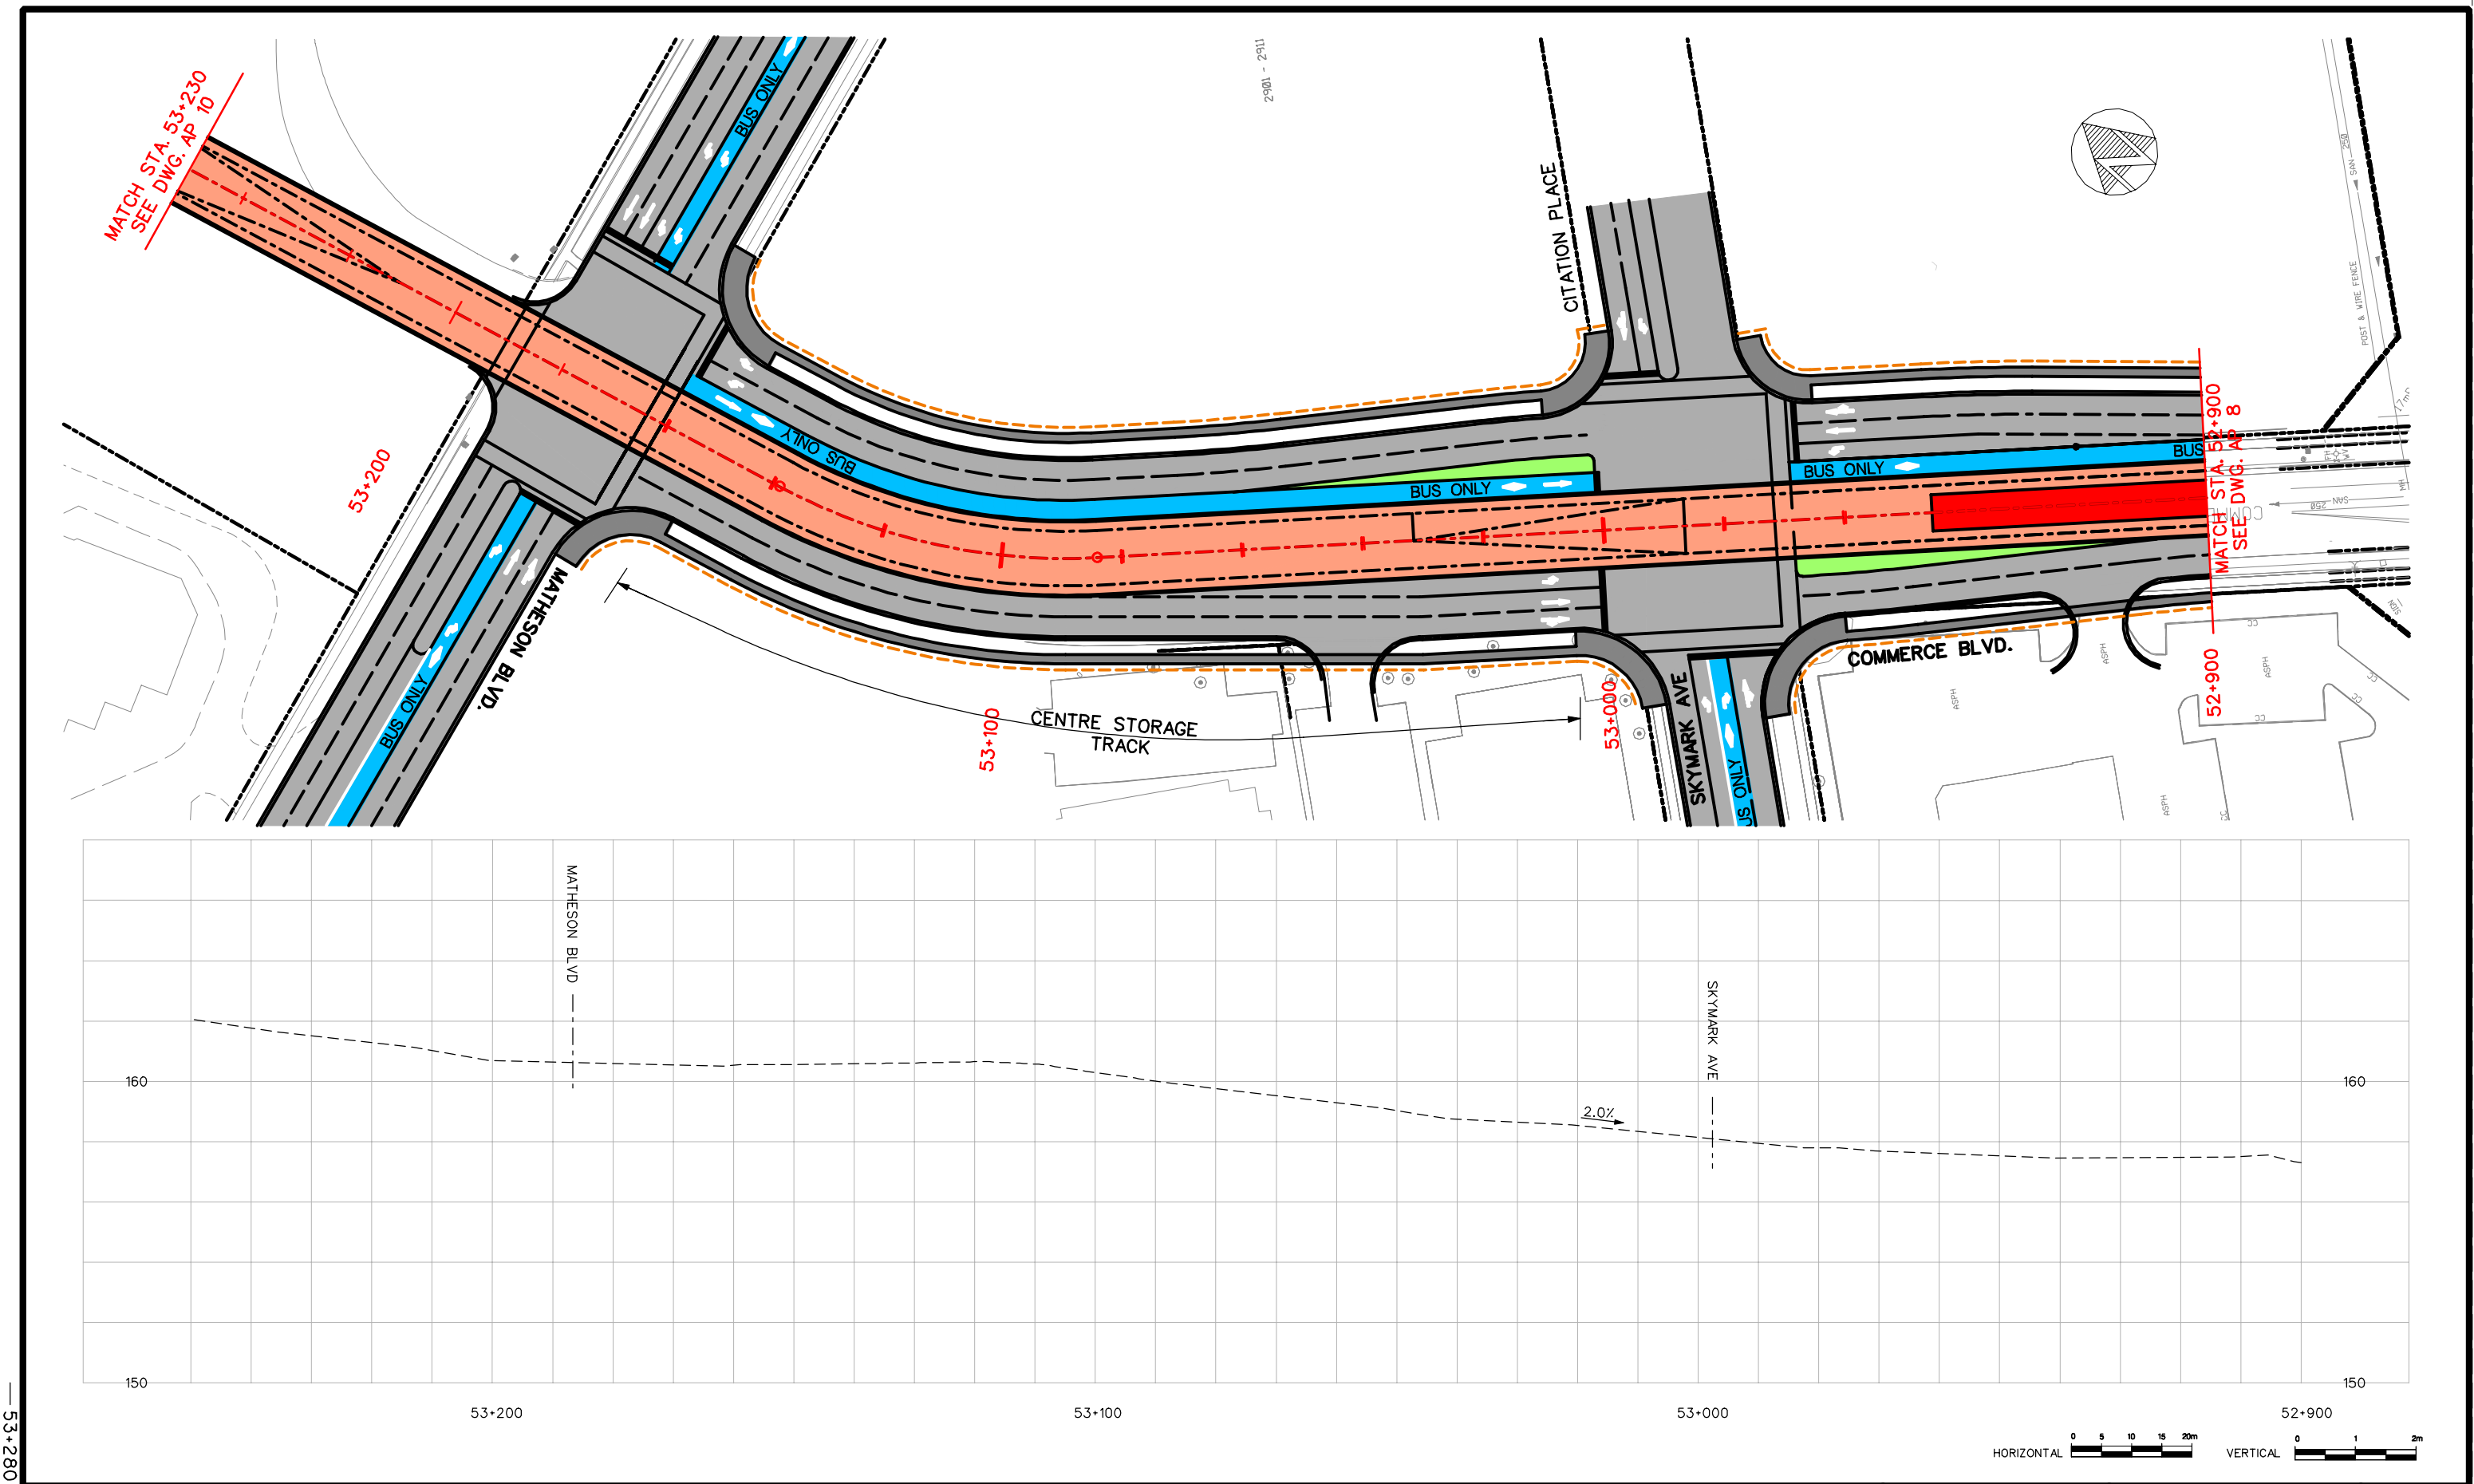


EGLINTON CROSSTOWN LRT – ENVIRONMENTAL PROJECT REPORT

EGLINTON AVENUE /AIRPORT – PLAN & PROFILE

STATION 52+900 TO STATION 53+250

		Dwg. No.
		AP 9
		Sheet No.
TORONTO TRANSIT COMMISSION TRANSIT CITY DEPARTMENT		6

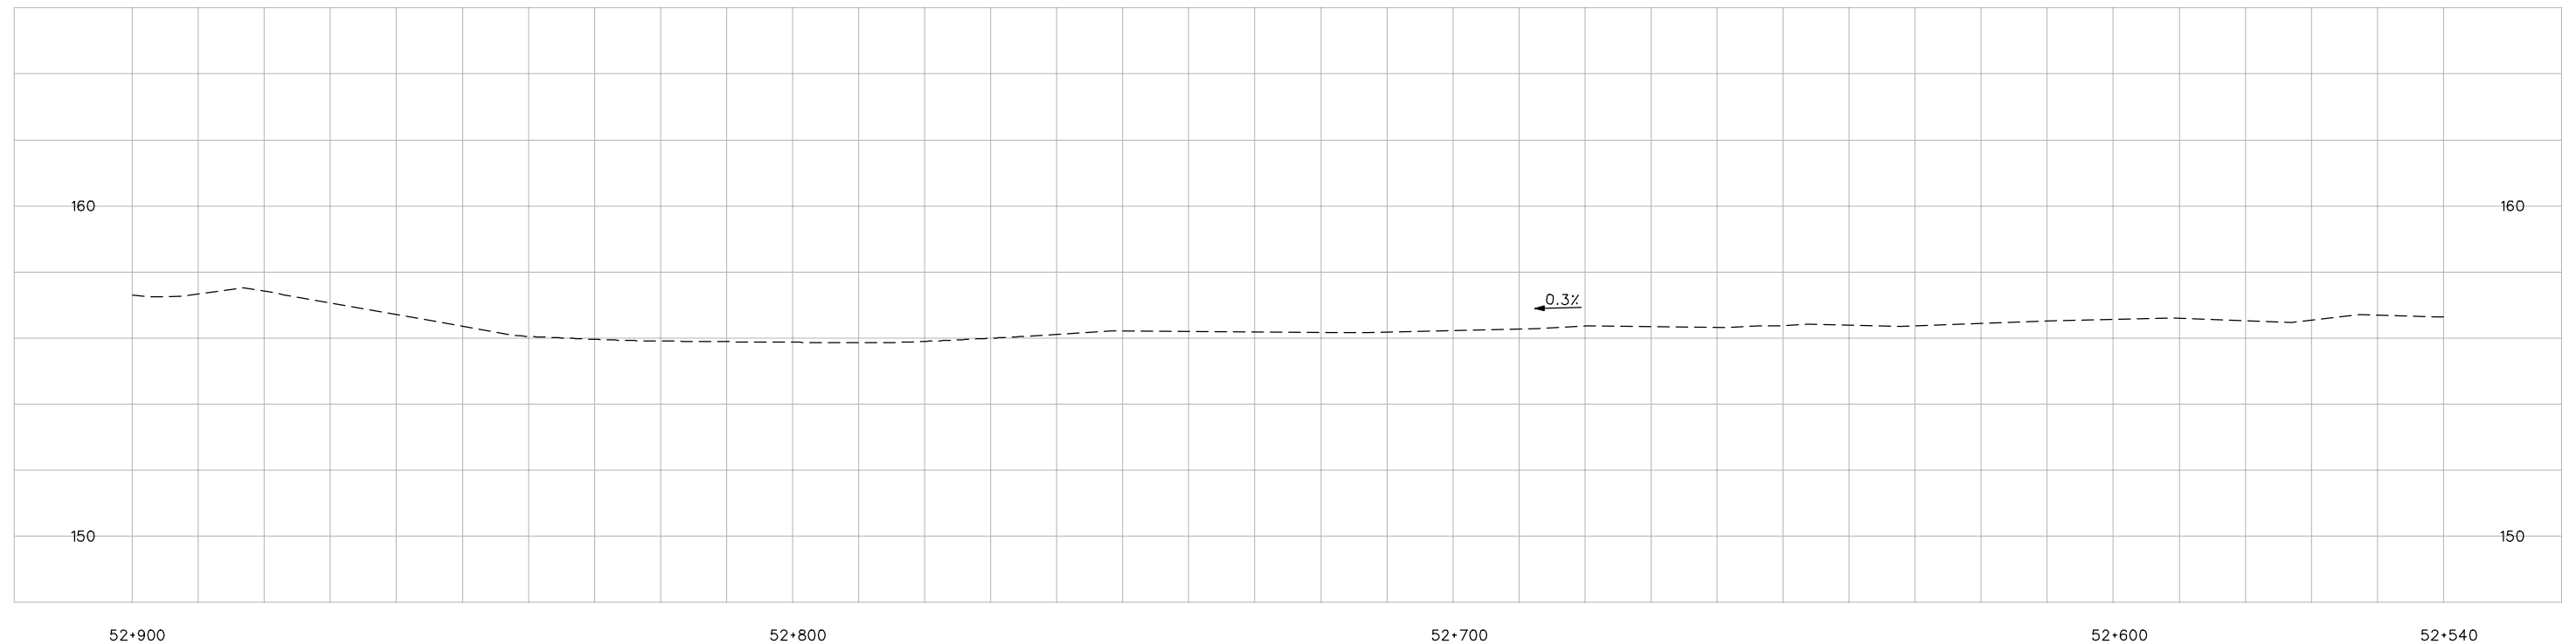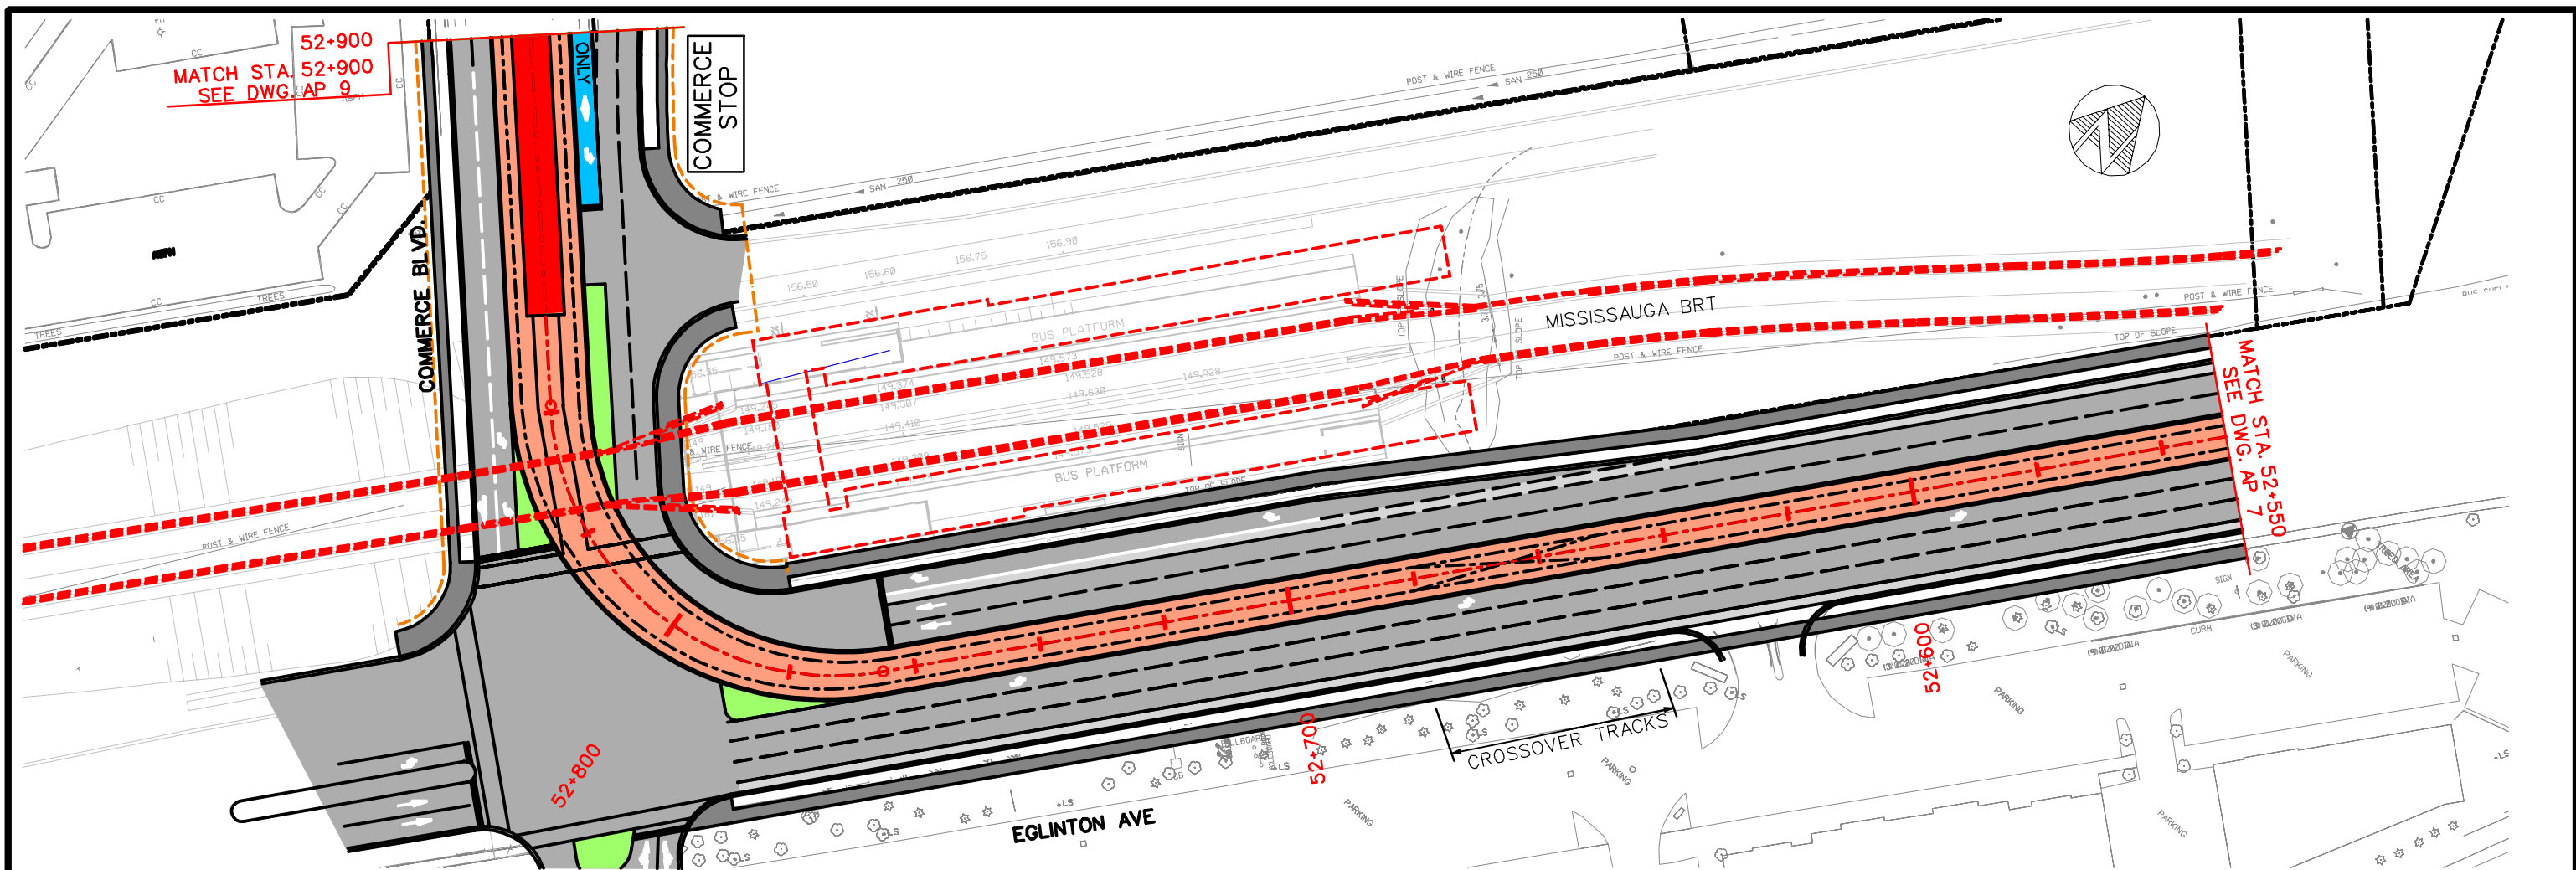

HORIZONTAL 0 5 10 15 20m
VERTICAL 0 1 2m

EGLINTON CROSSTOWN LRT – ENVIRONMENTAL PROJECT REPORT

EGLINTON AVENUE /AIRPORT – PLAN & PROFILE

STATION 52+550 TO STATION 52+900





Dwg. No.

AP 8

Sheet No.

7

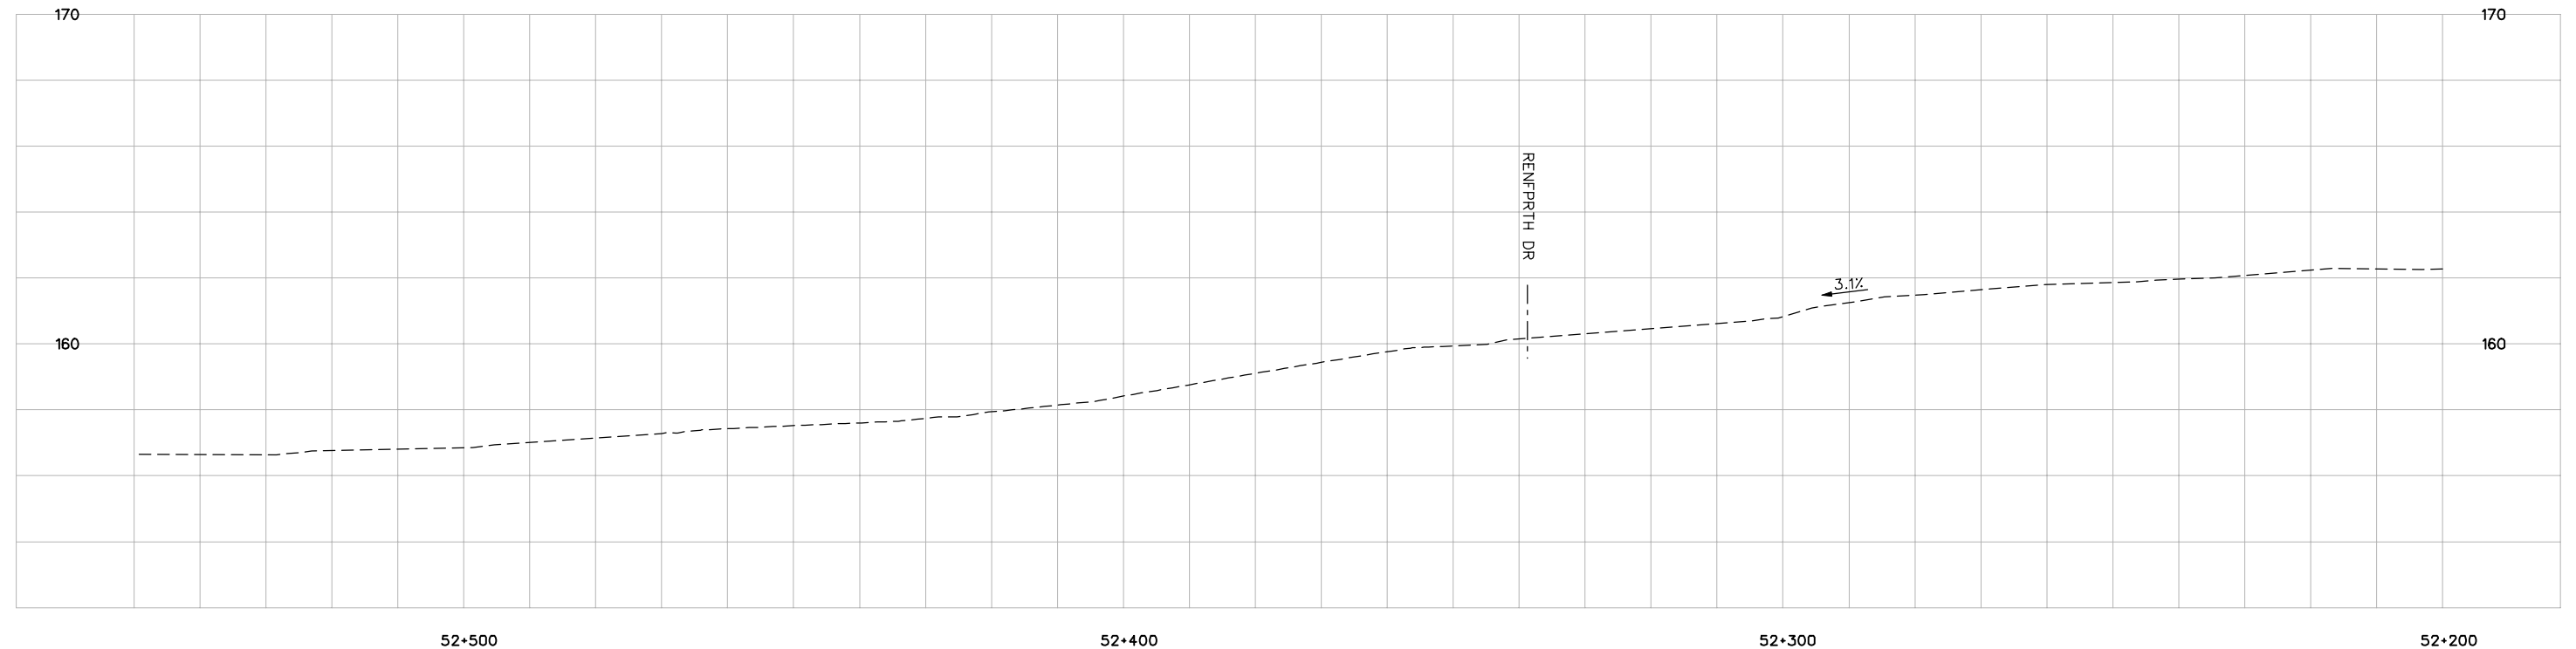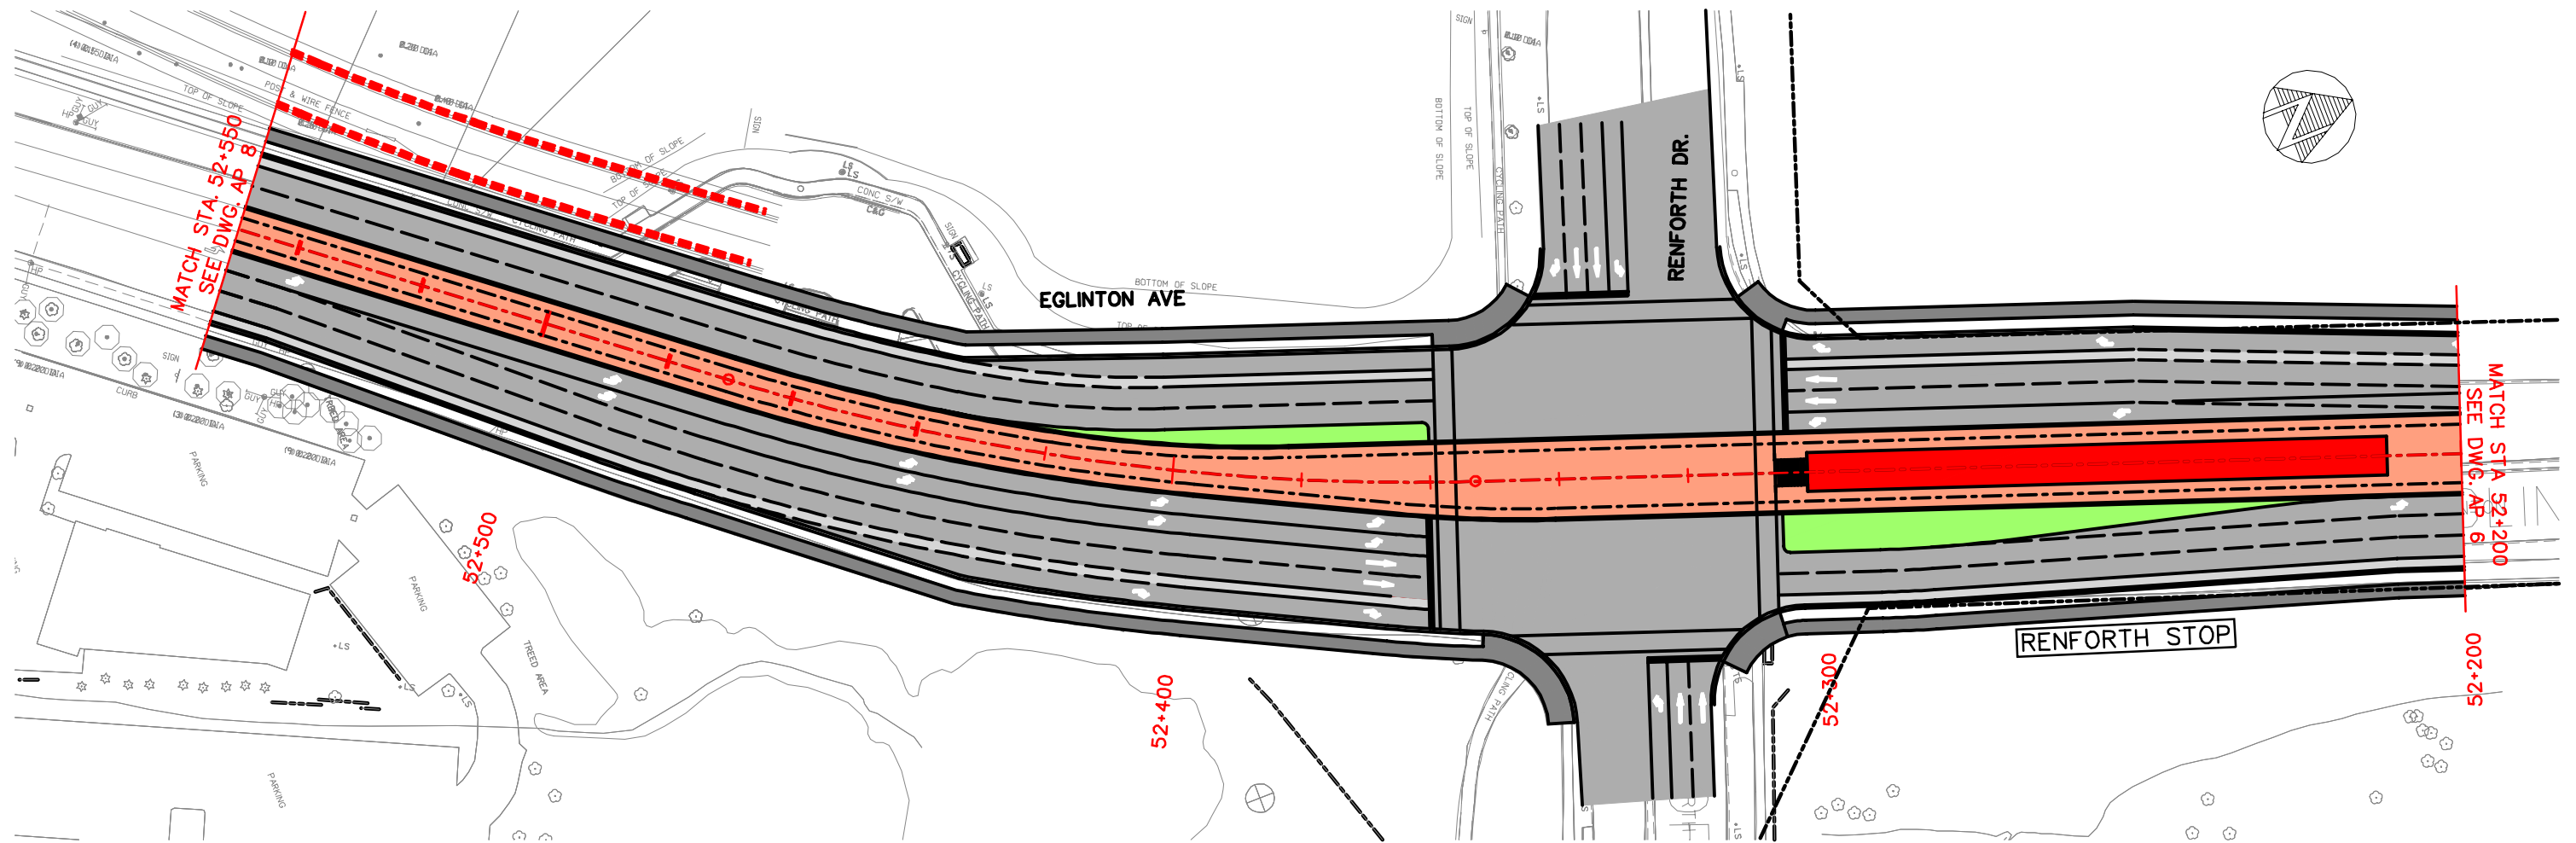

EGLINTON CROSSTOWN LRT – ENVIRONMENTAL PROJECT REPORT

EGLINTON AVENUE /AIRPORT – PLAN & PROFILE

STATION 52+190 TO STATION 52+540





Dwg. No.

AP 7

Sheet No.

8

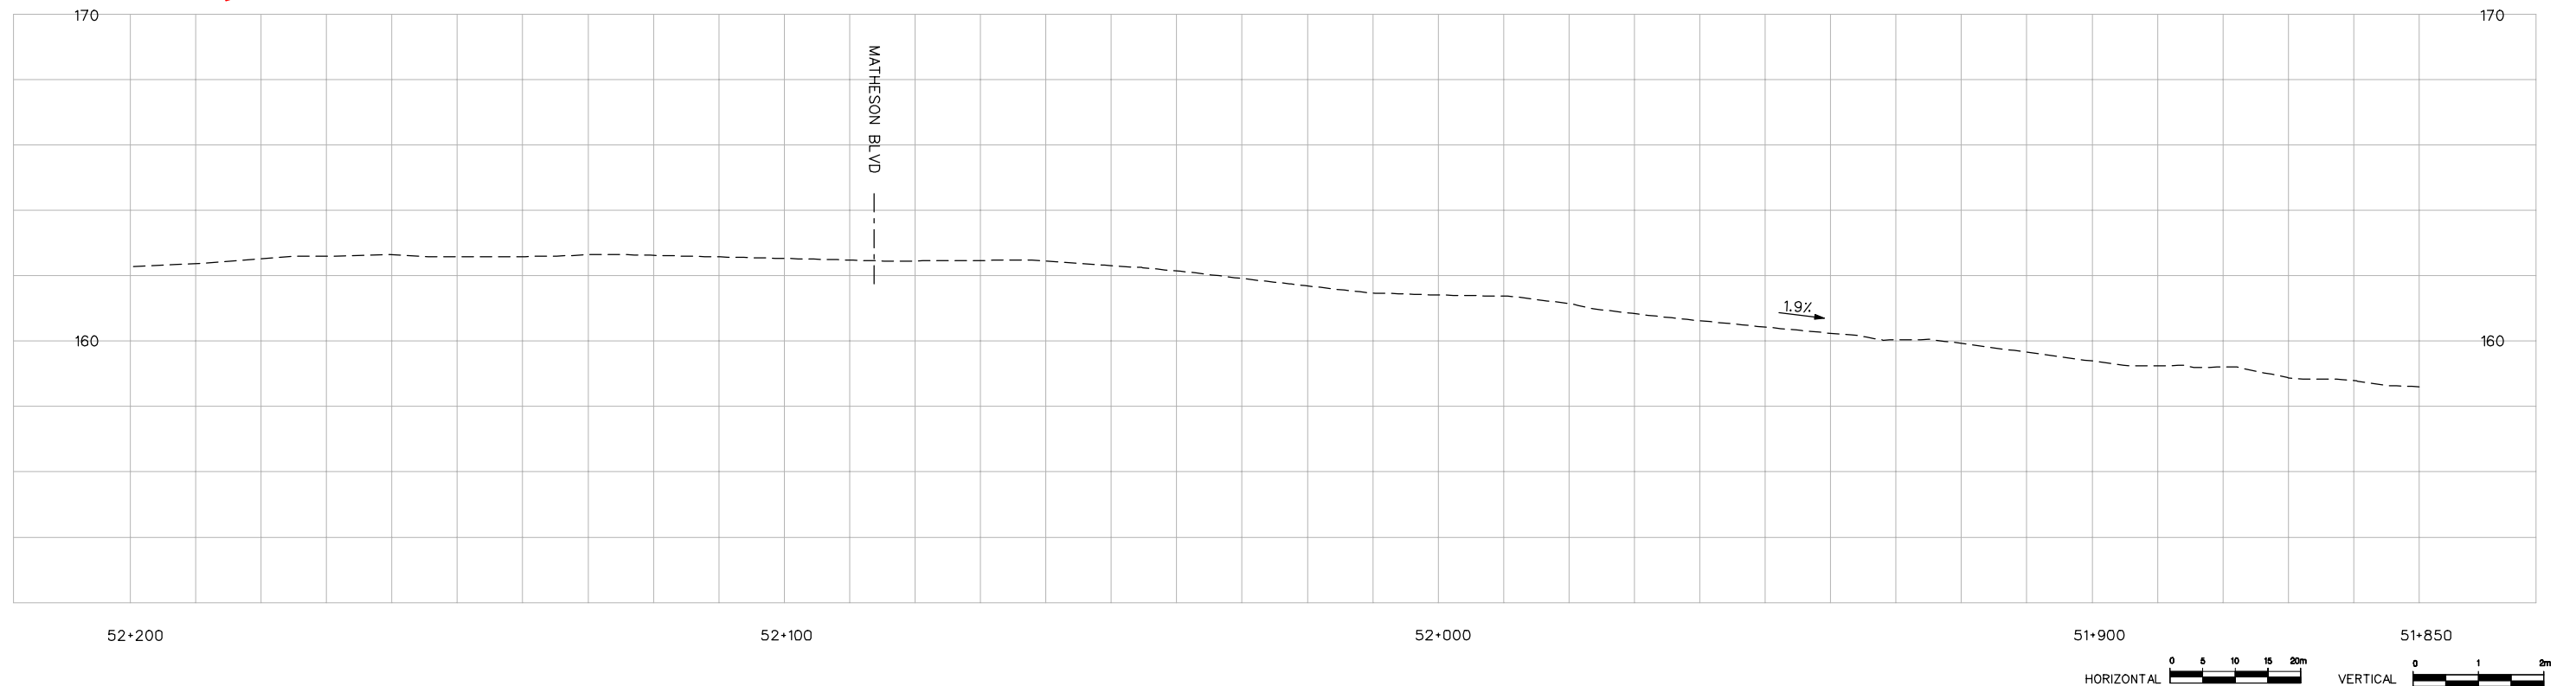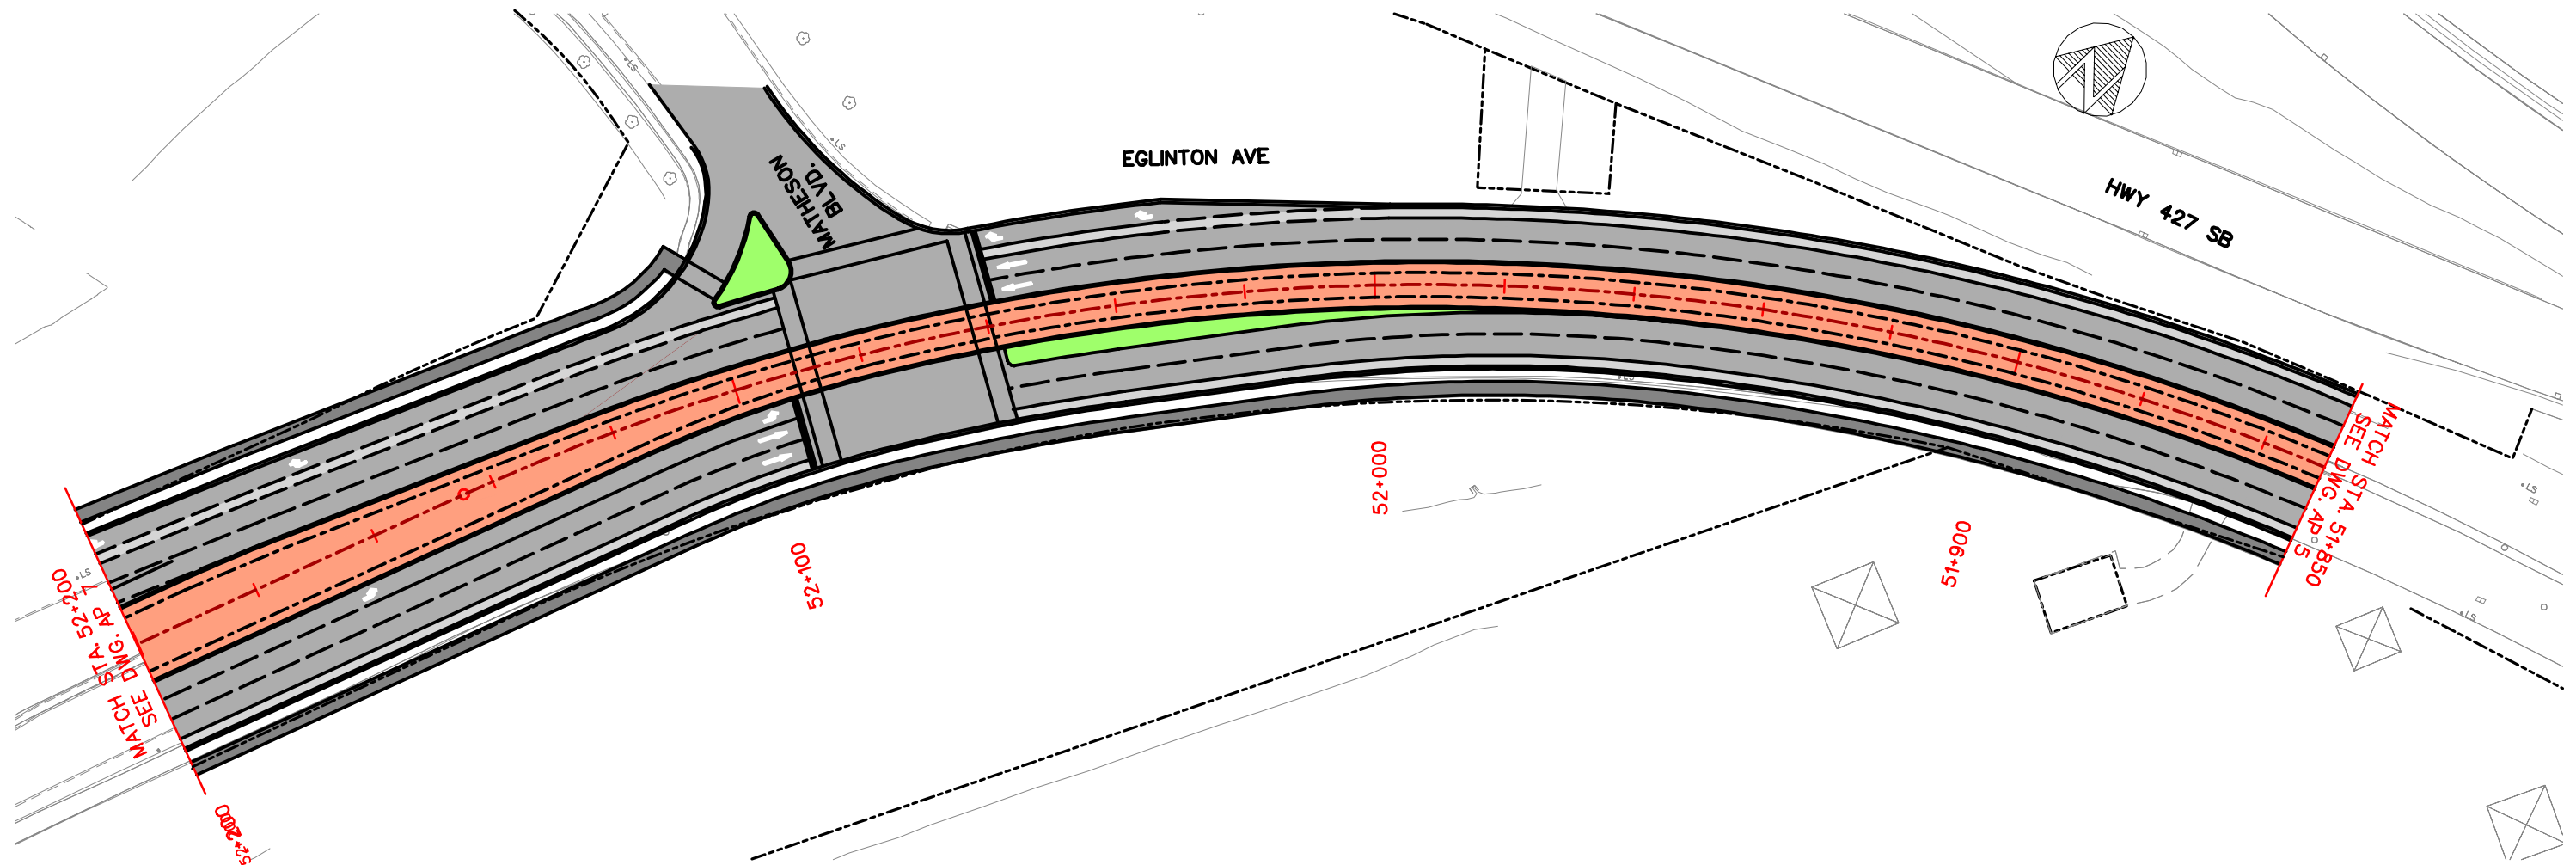

EGLINTON CROSSTOWN LRT – ENVIRONMENTAL PROJECT REPORT

EGLINTON AVENUE /AIRPORT – PLAN & PROFILE

STATION 51+850 TO STATION 52+200




Dwg. No.

AP 6

Sheet No.

9

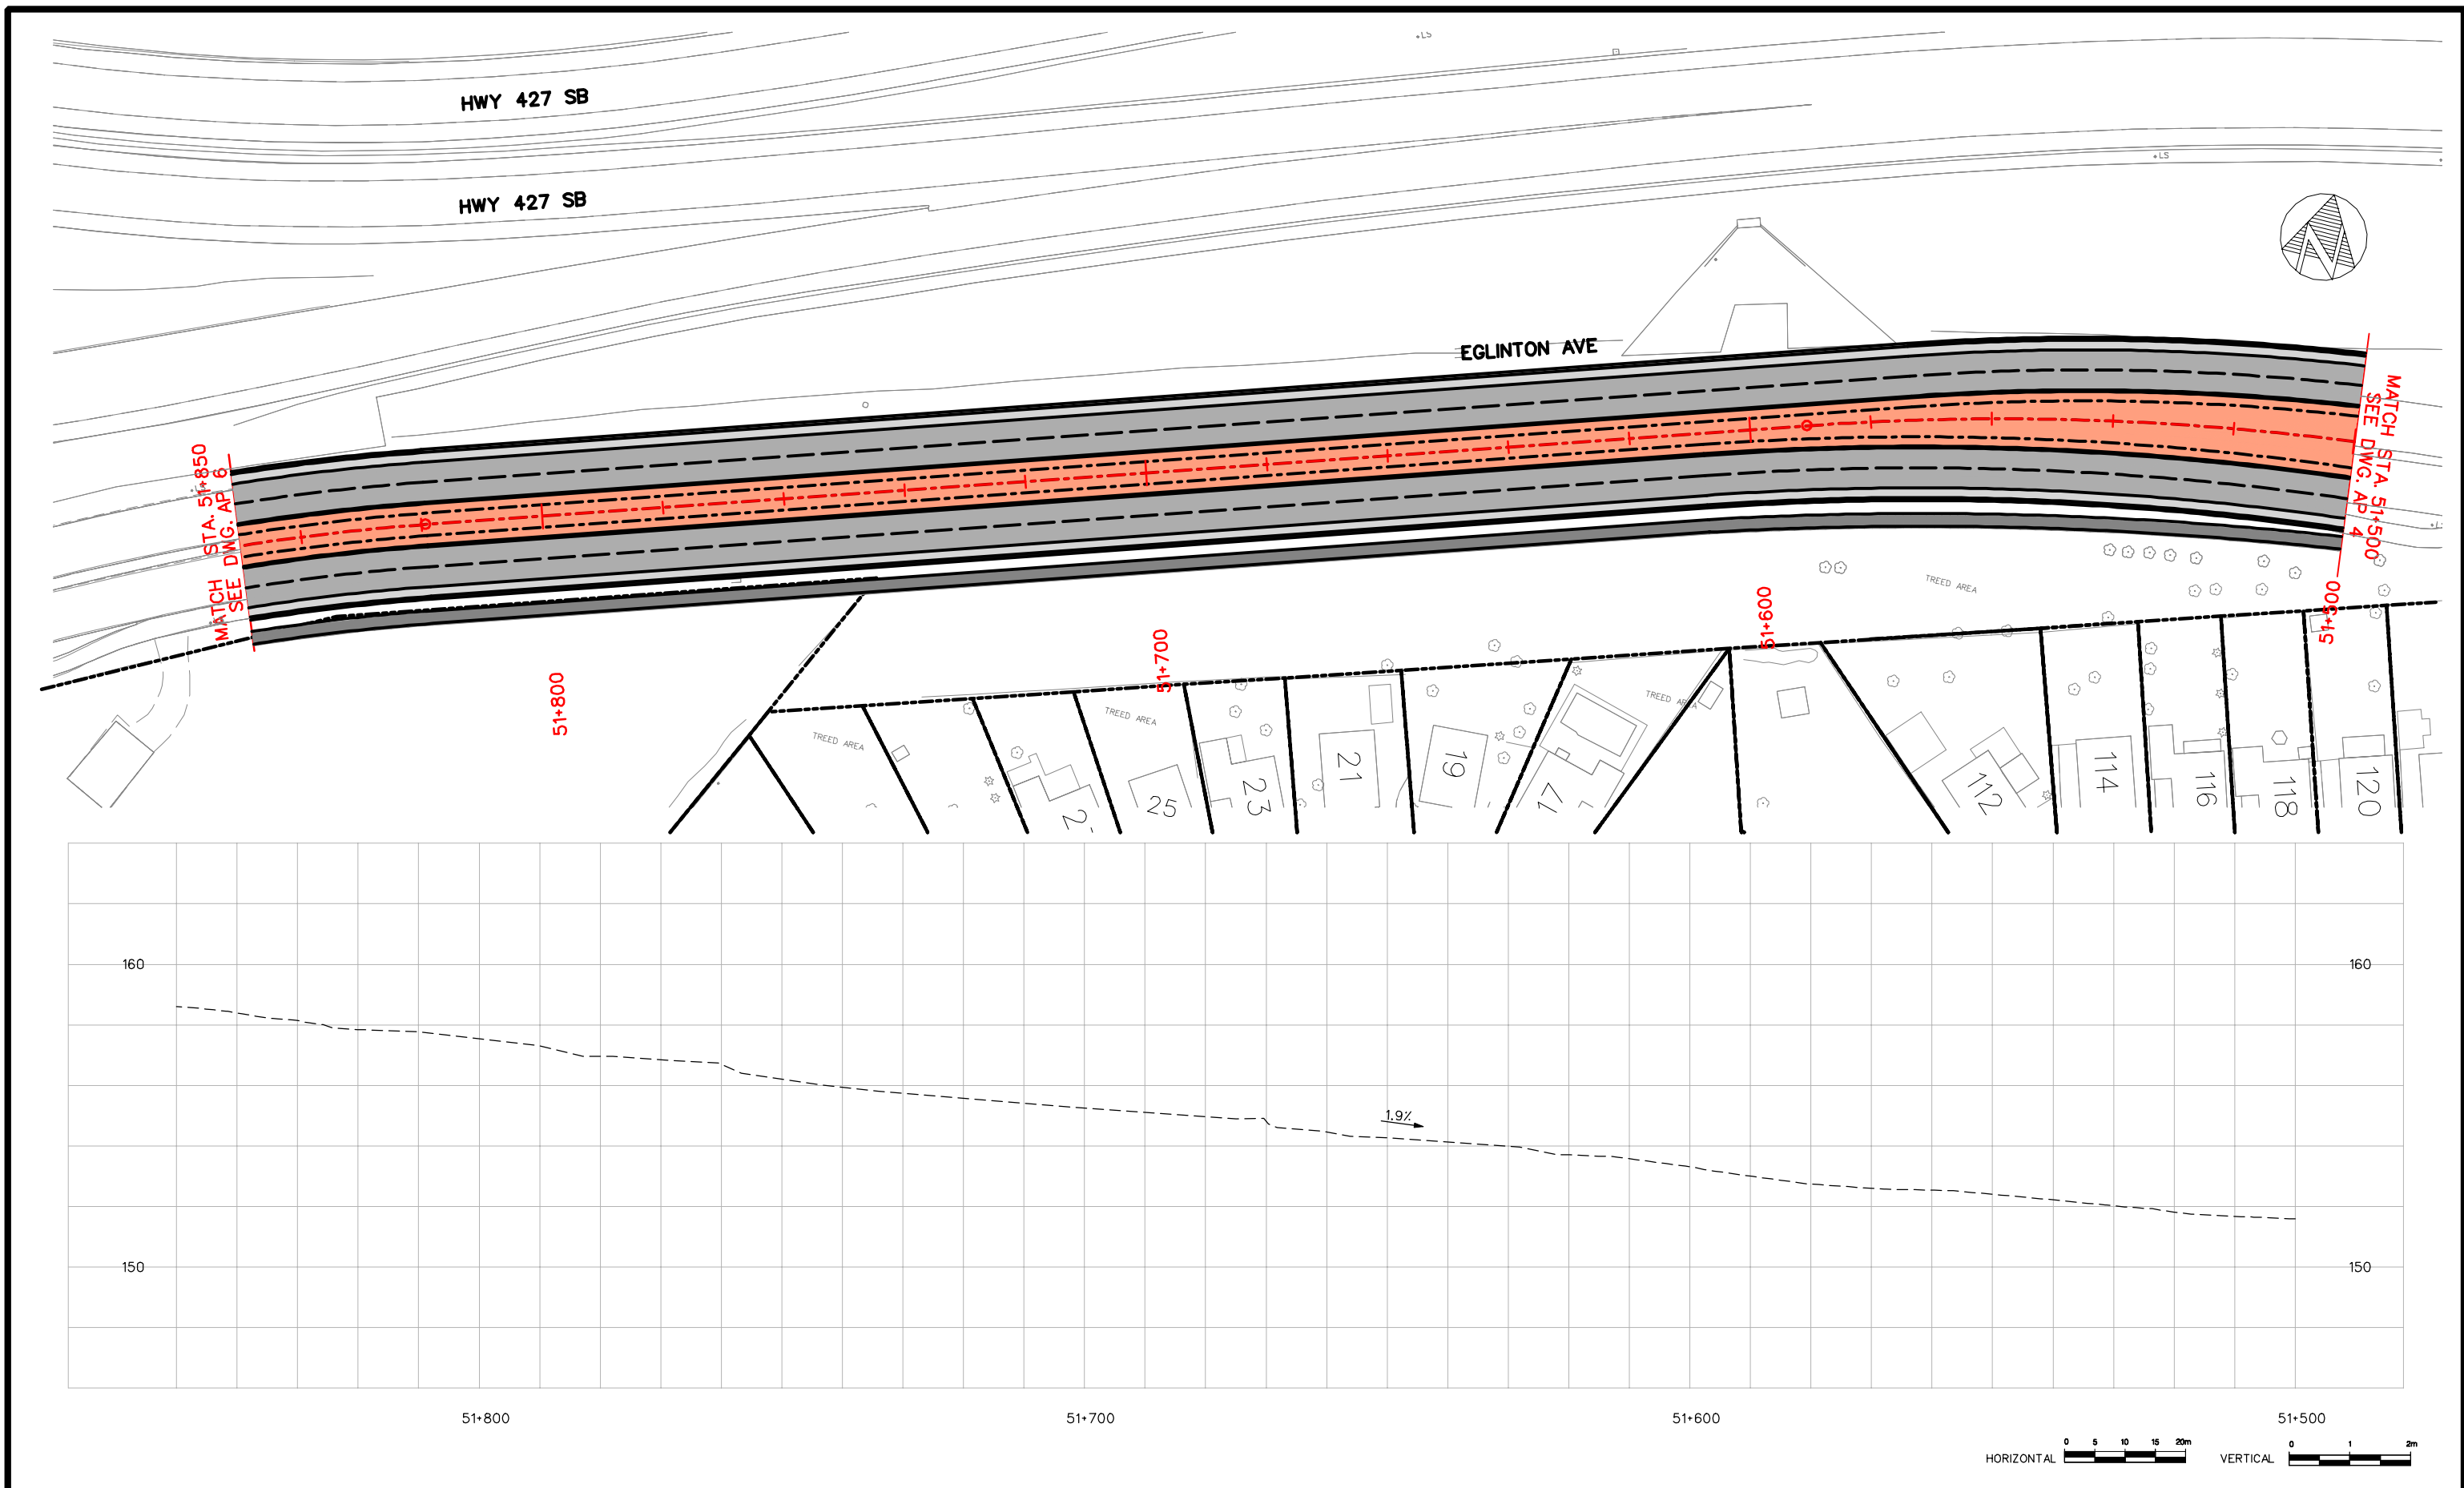

EGLINTON CROSSTOWN LRT – ENVIRONMENTAL PROJECT REPORT

EGLINTON AVENUE /AIRPORT – PLAN & PROFILE

STATION 51+490 TO STATION 51+840





Dwg. No.

AP 5

Sheet No.

10

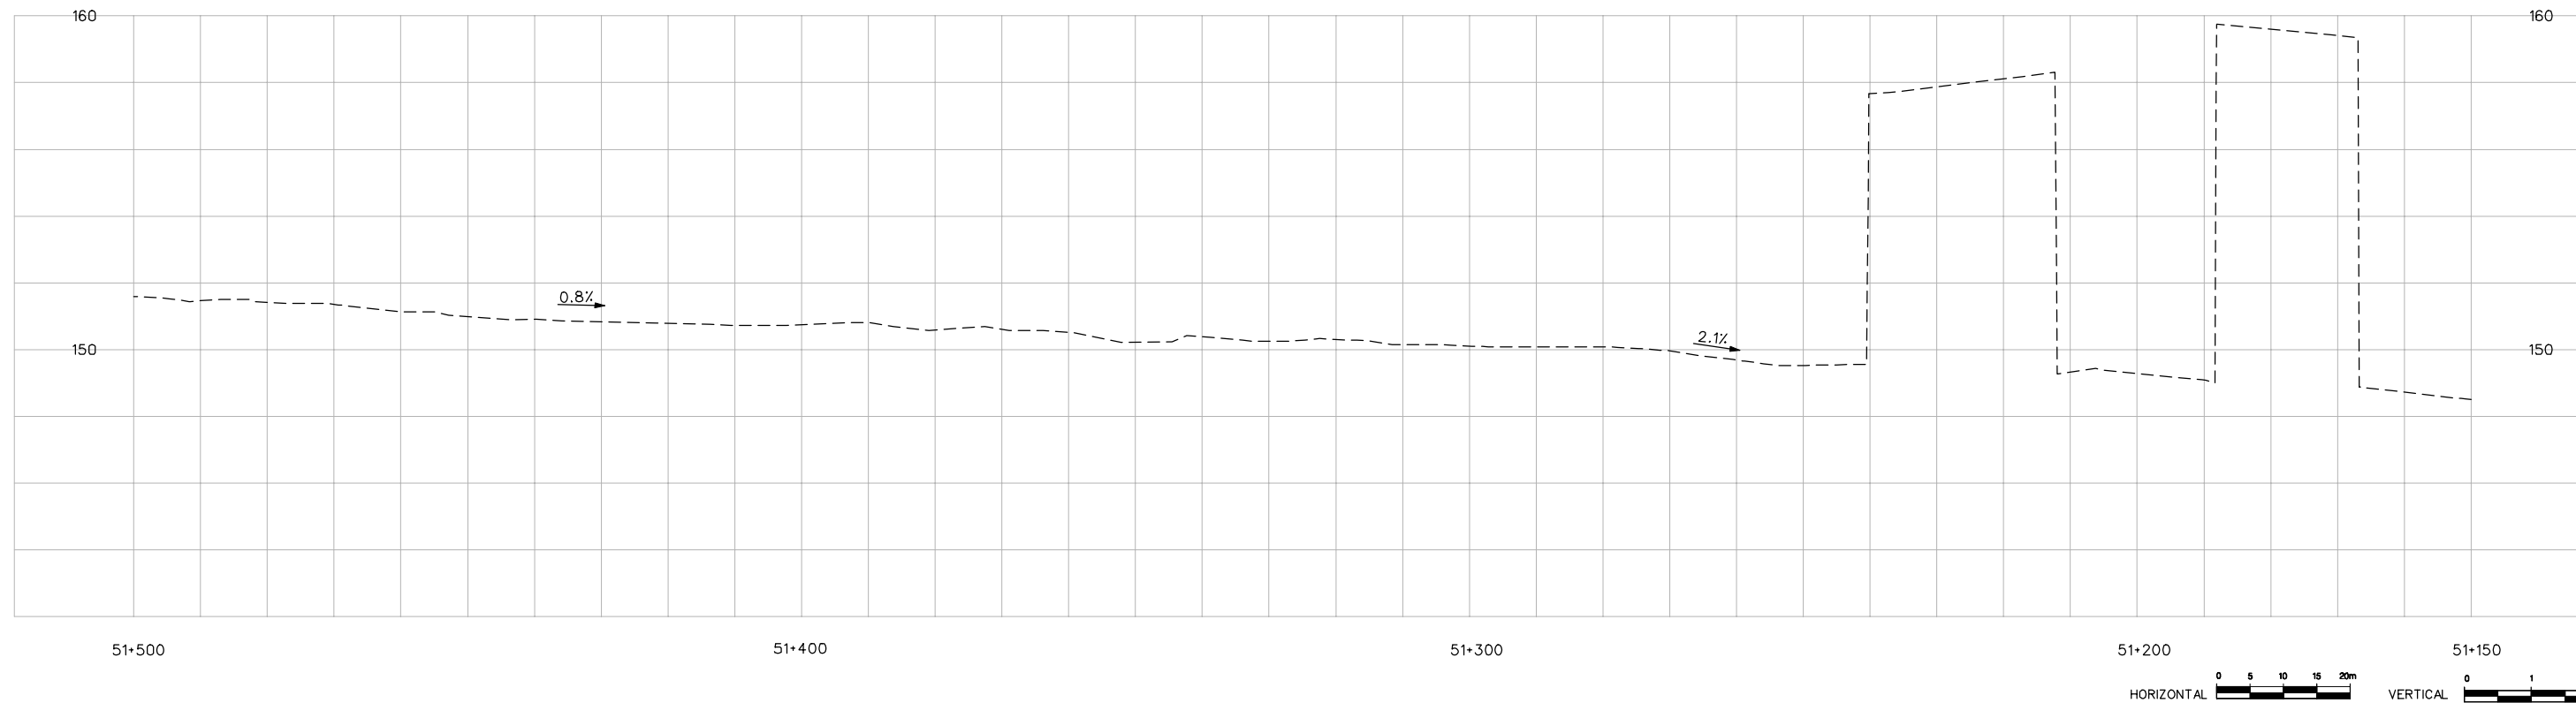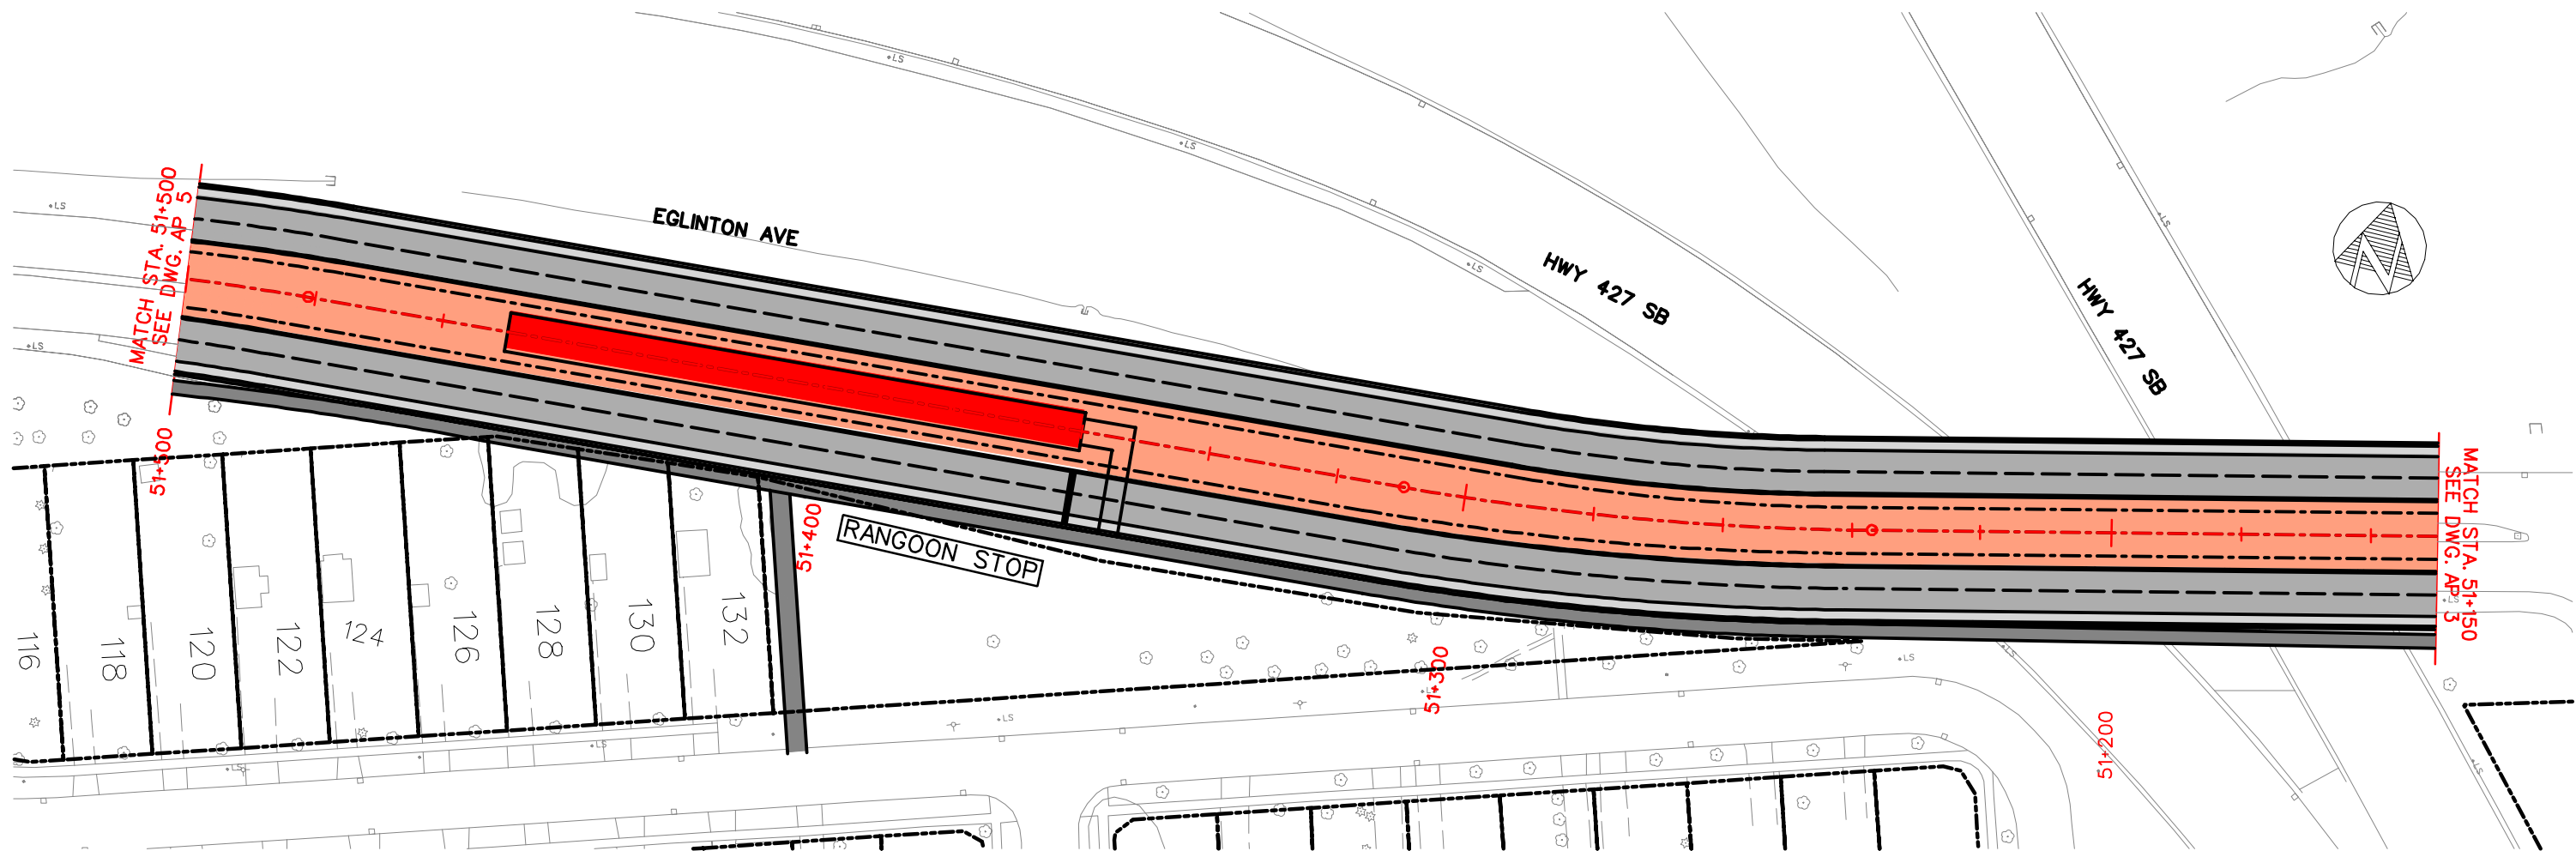

EGLINTON CROSSTOWN LRT – ENVIRONMENTAL PROJECT REPORT

EGLINTON AVENUE /AIRPORT – PLAN & PROFILE

STATION 51+150 TO STATION 51+500





TORONTO TRANSIT COMMISSION
TRANSIT CITY DEPARTMENT

Dwg. No.

AP 4

Sheet No.


11

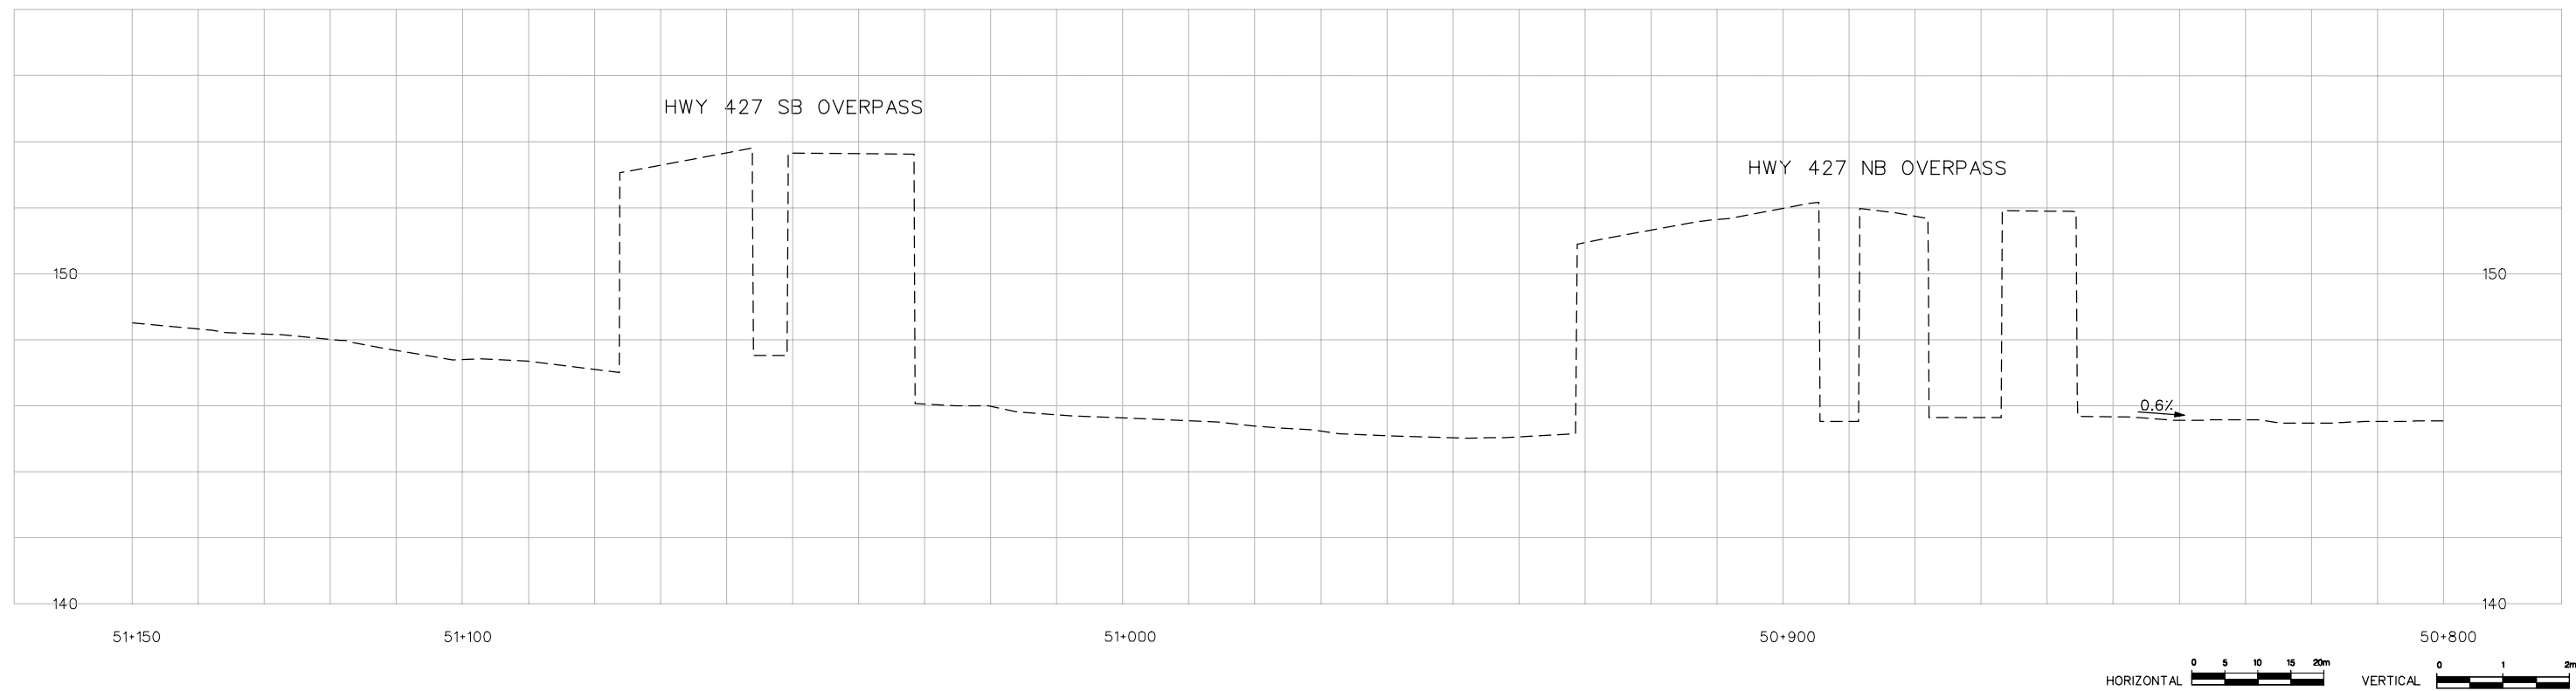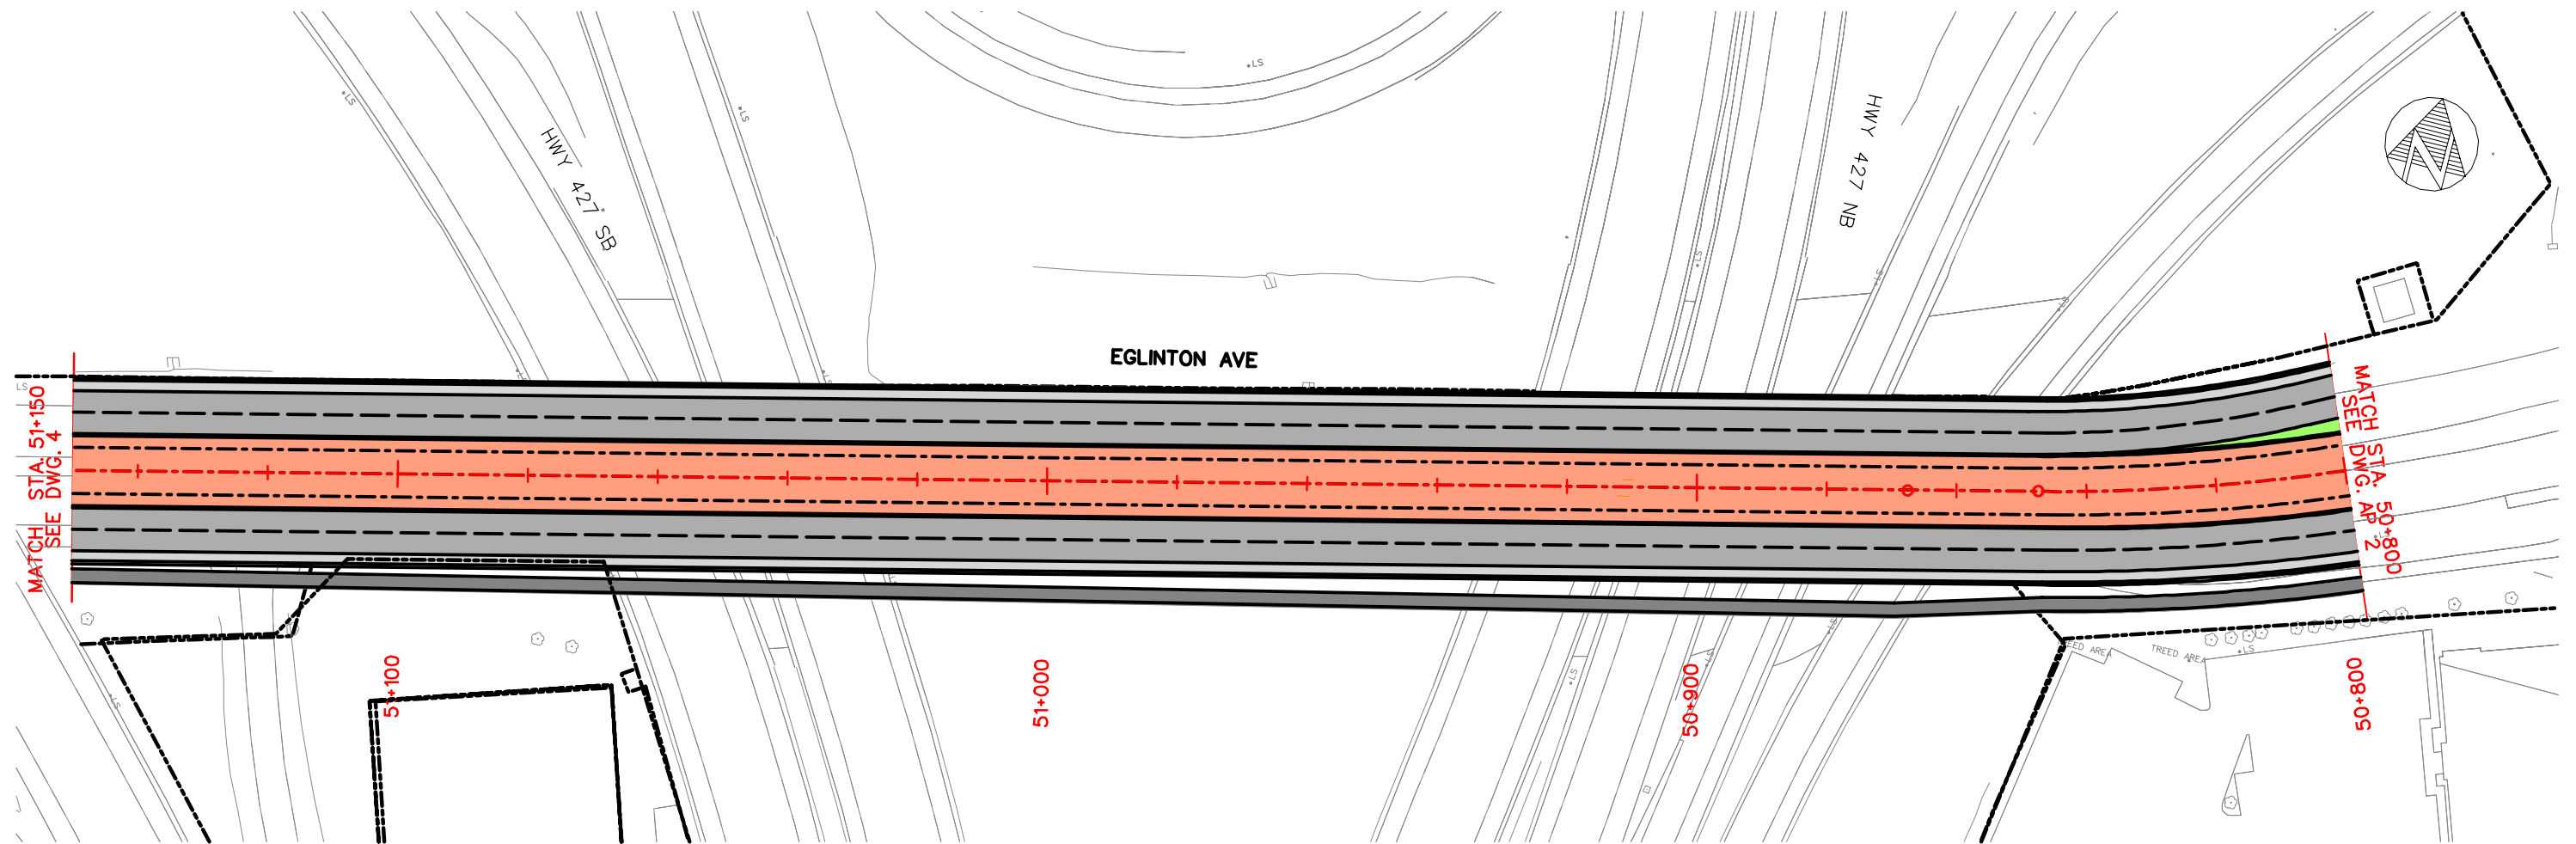




EGLINTON CROSSTOWN LRT – ENVIRONMENTAL PROJECT REPORT
 EGLINTON AVENUE /AIRPORT – PLAN & PROFILE
 STATION 50+790 TO STATION 51+140



Dwg. No.
 AP 3
 Sheet No.
 12

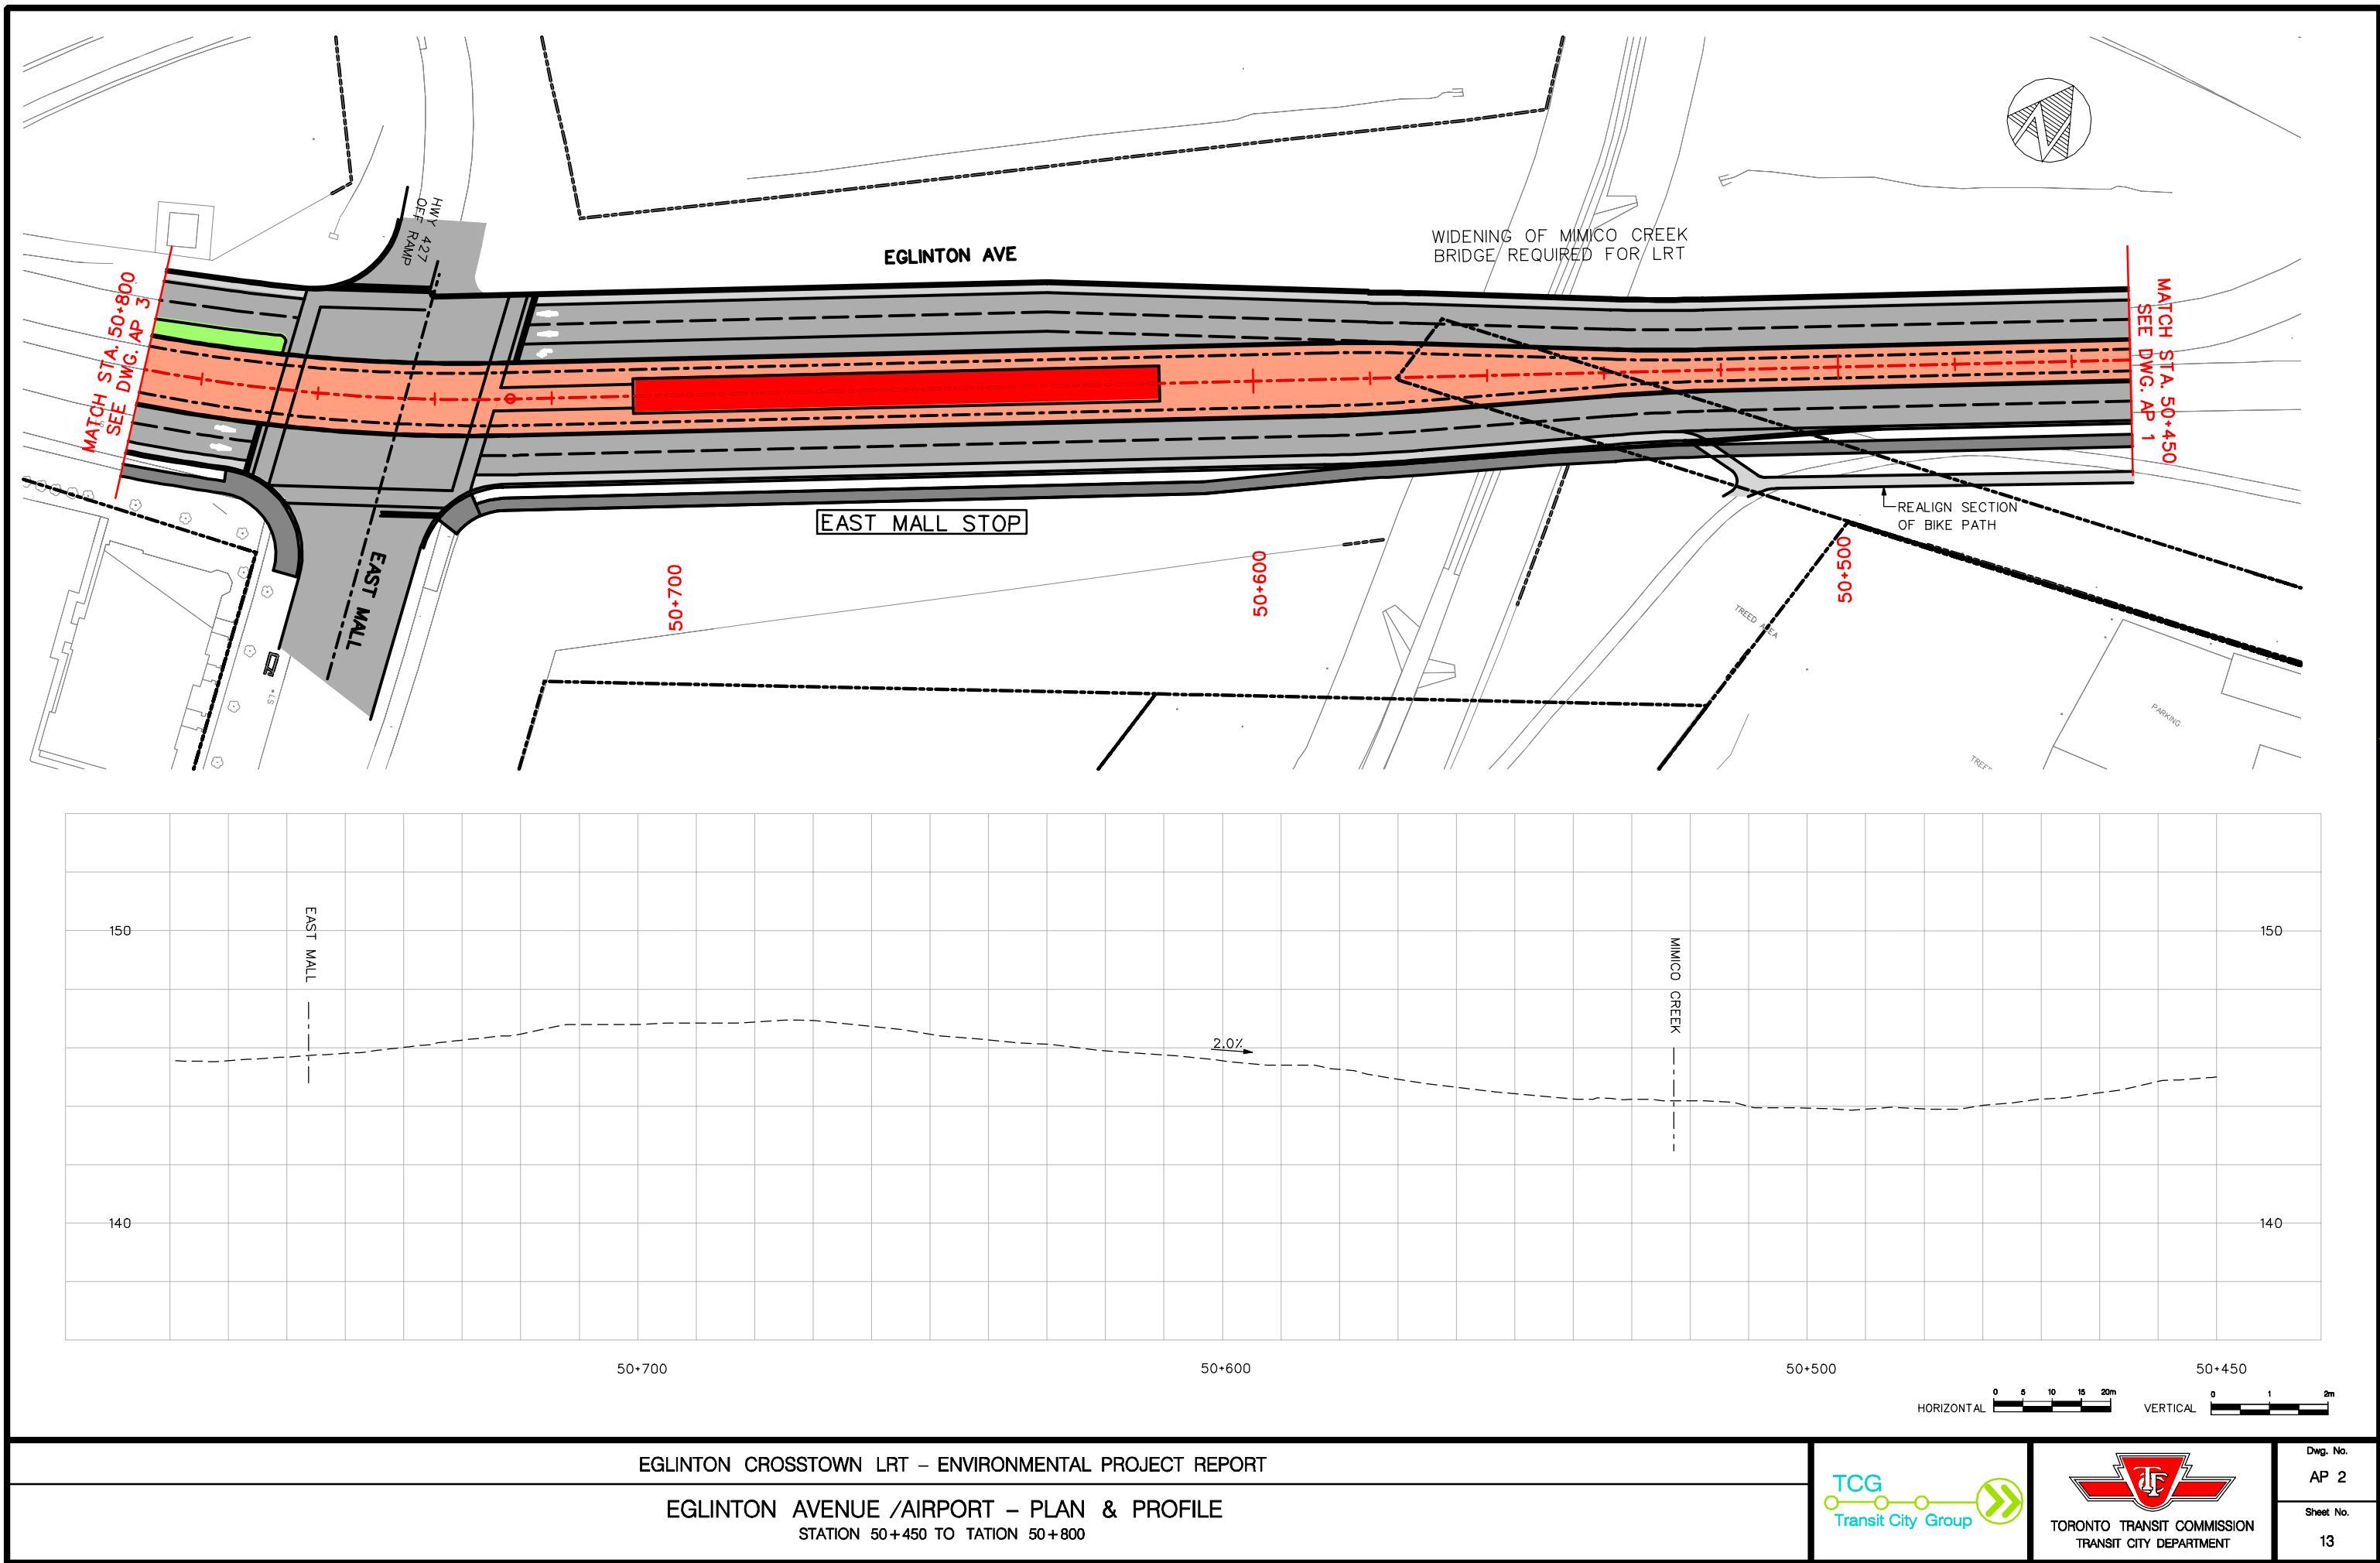

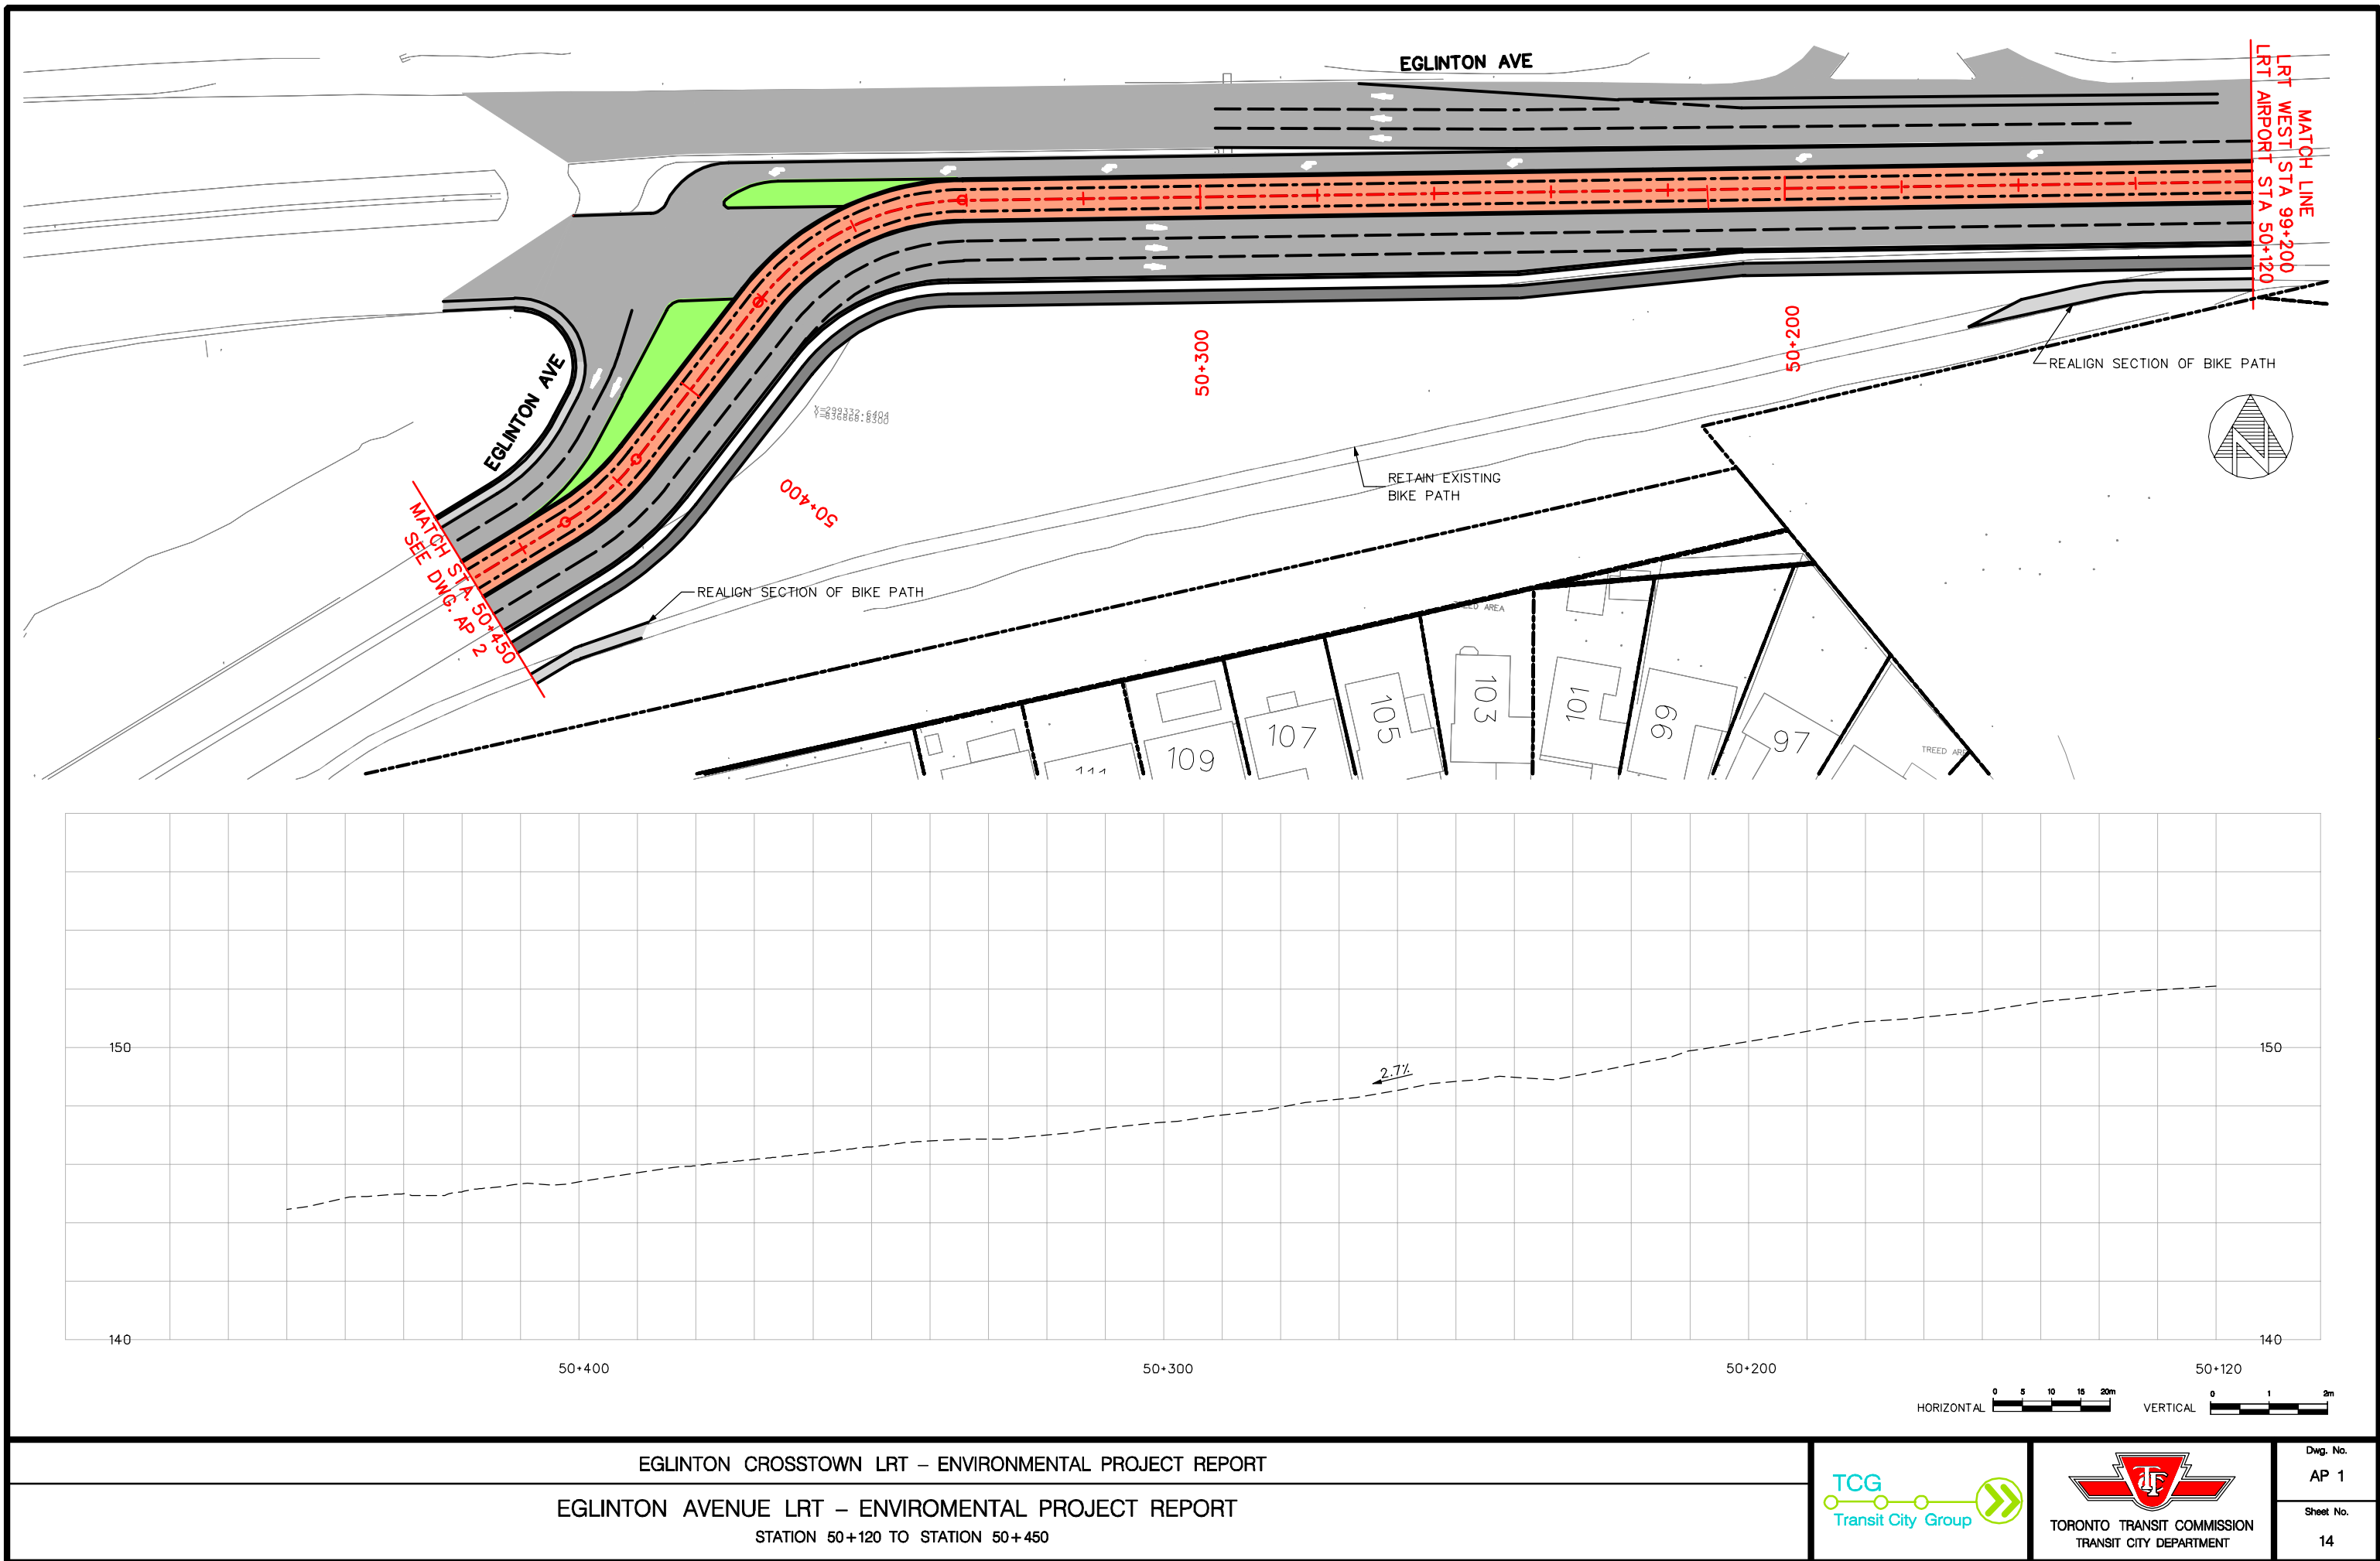

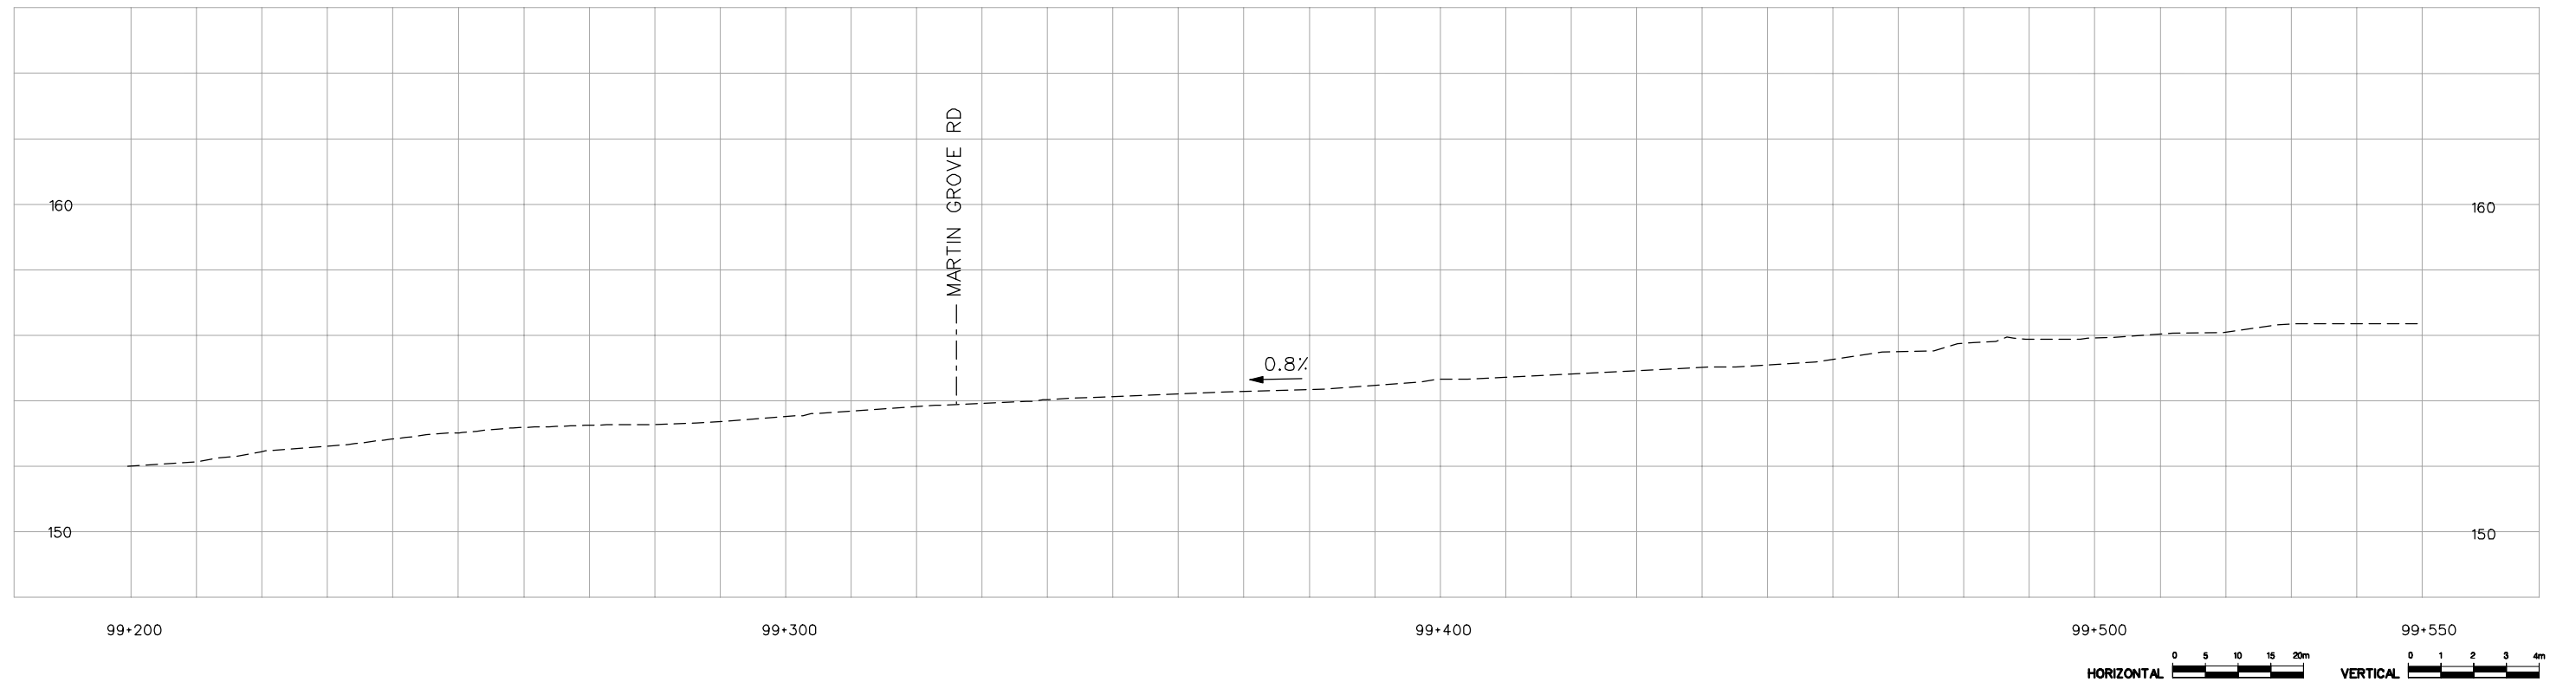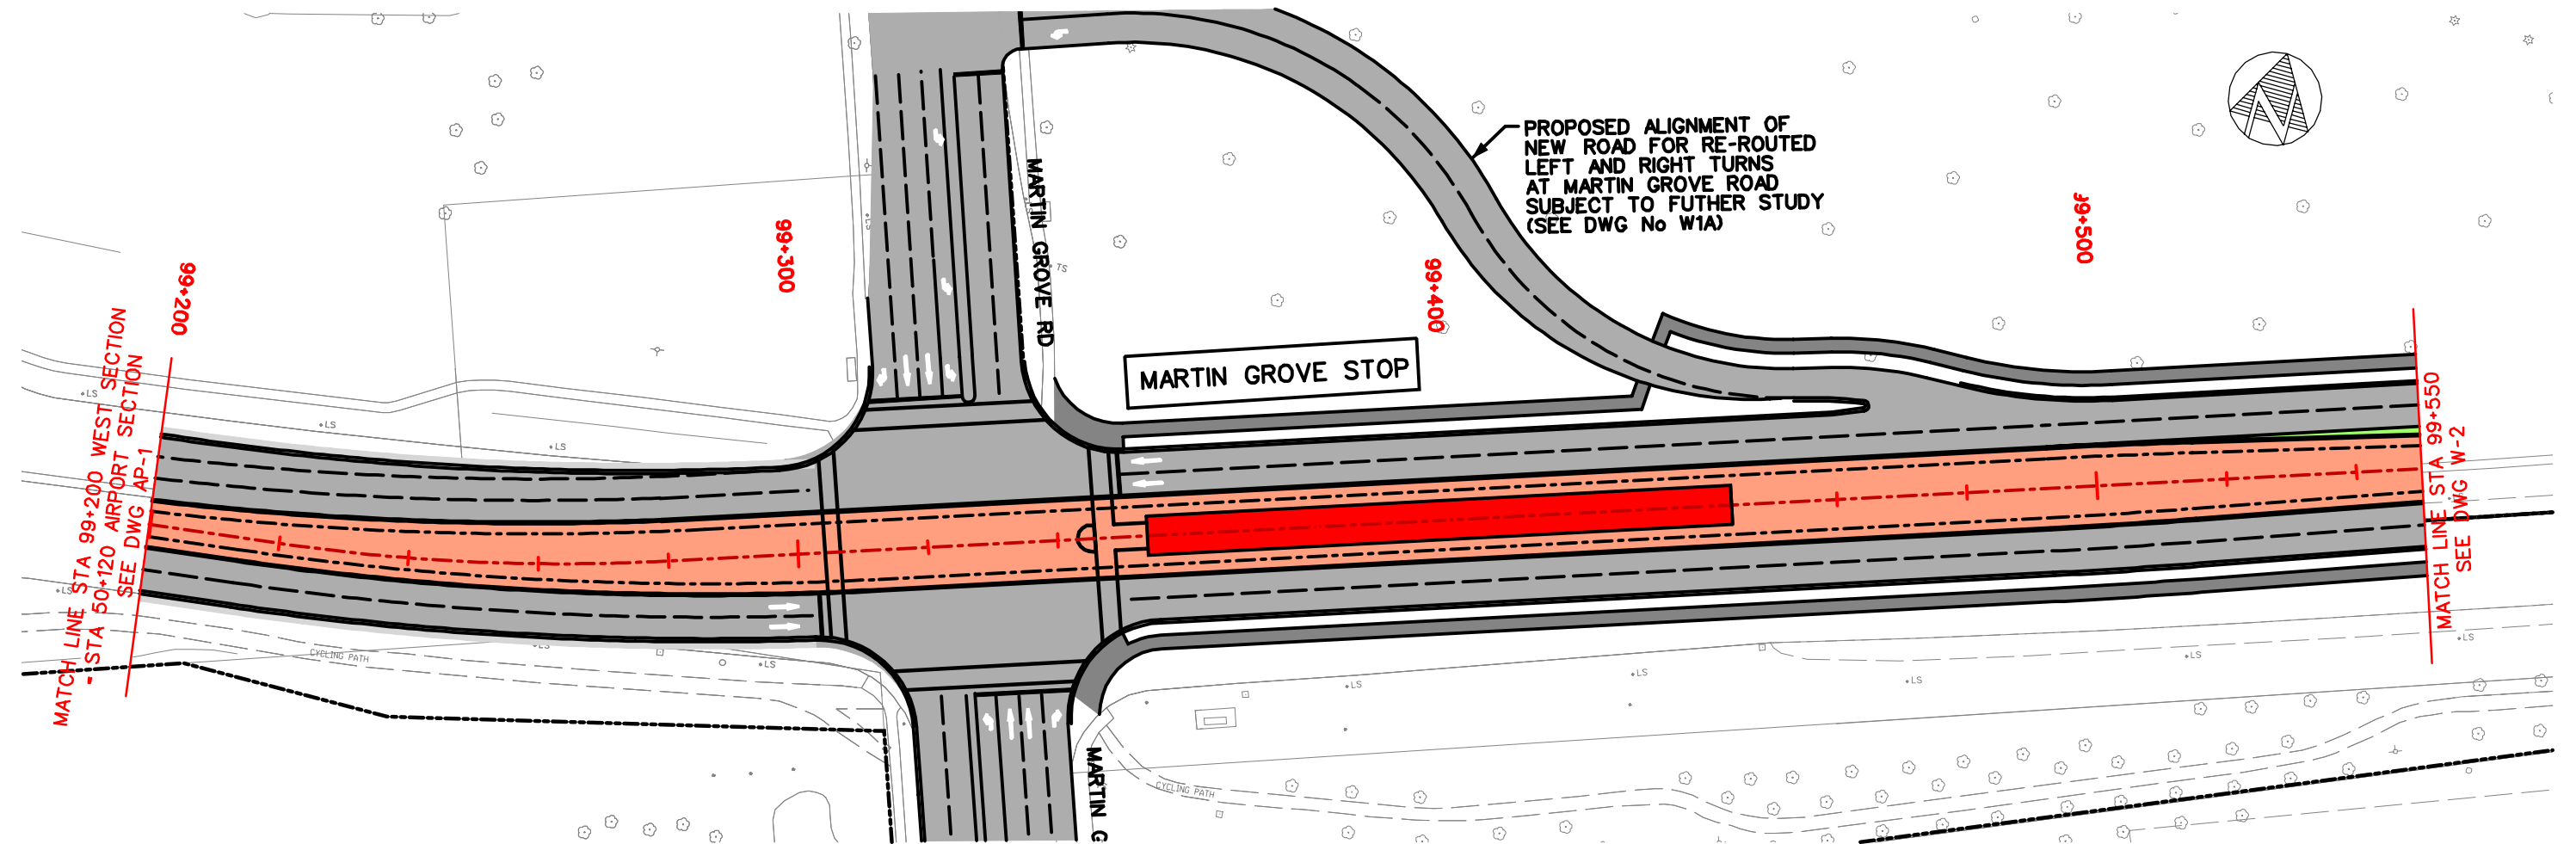


EGLINTON CROSSTOWN LRT – ENVIRONMENTAL PROJECT REPORT

WEST SURFACE SECTION
PLAN AND PROFILE STA 99+200 TO STA 99+550



Dwg. No.
W1
Sheet No.
15

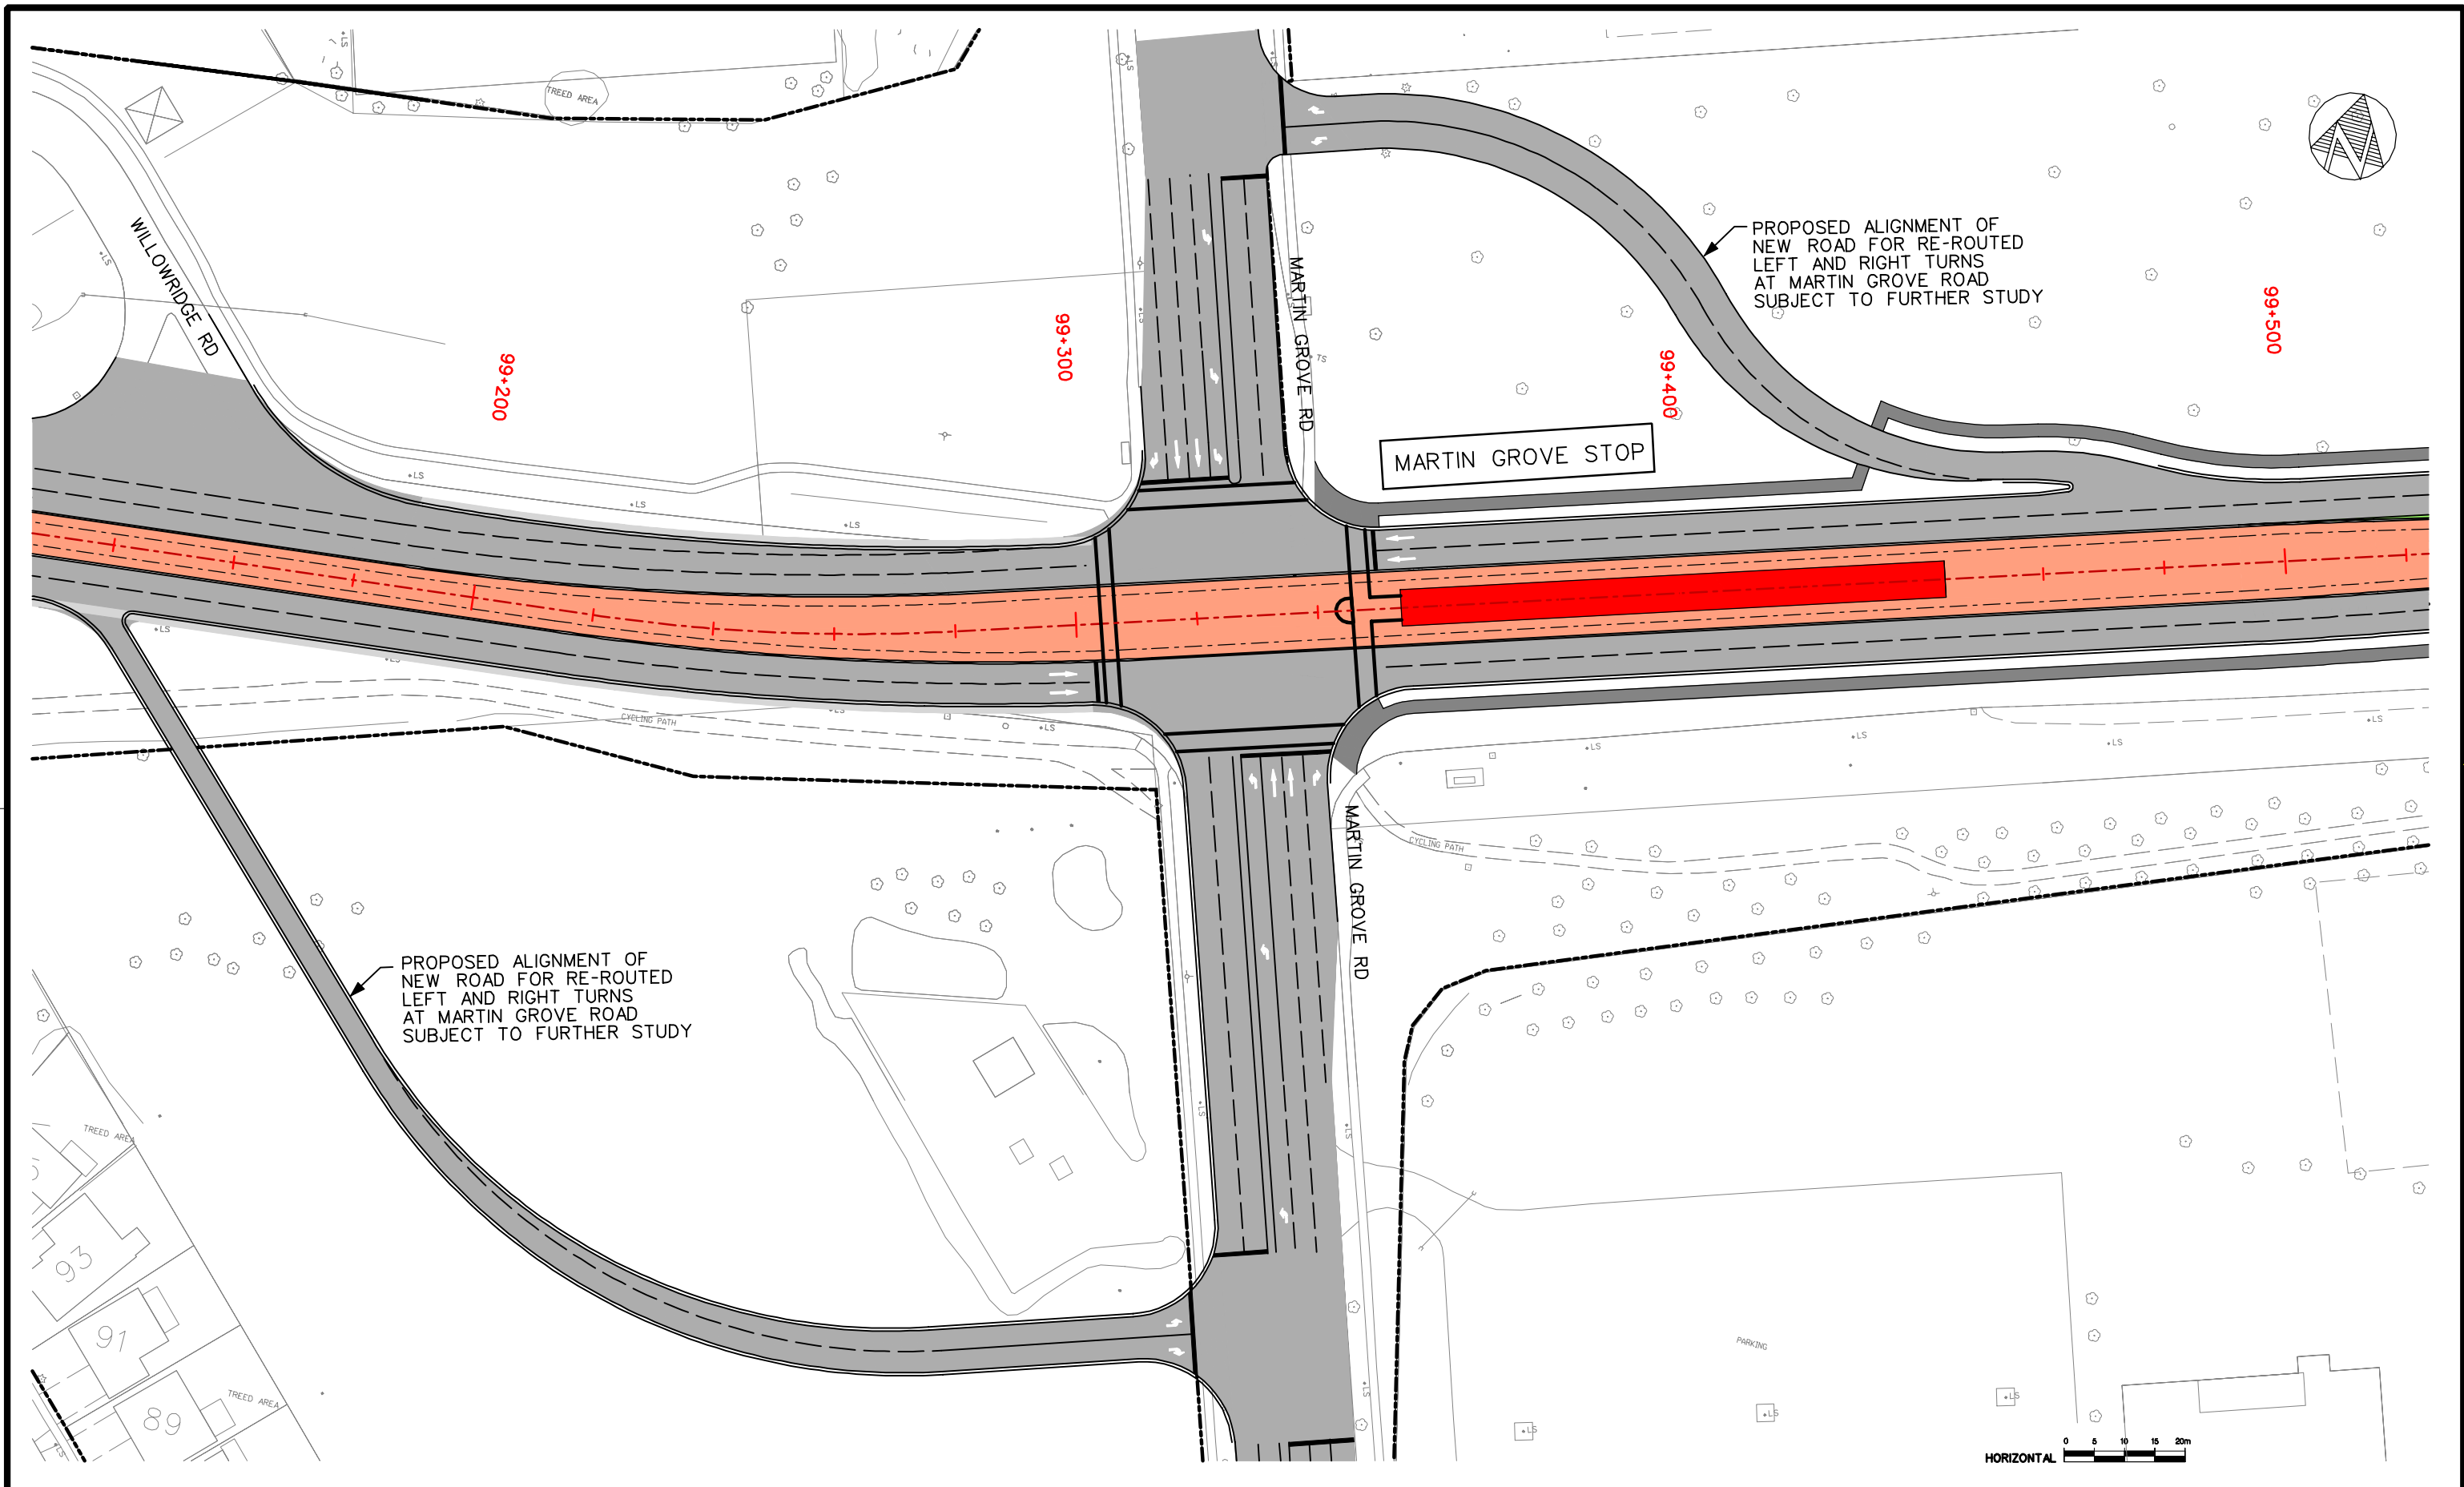

EGLINTON CROSSTOWN LRT – ENVIRONMENTAL PROJECT REPORT

WEST SURFACE SECTION

EGLINTON AVE AND MARTIN GROVE RD INTERSECTION




TORONTO TRANSIT COMMISSION
TRANSIT CITY DEPARTMENT


Dwg. No.

W 1A

Sheet No.

15A

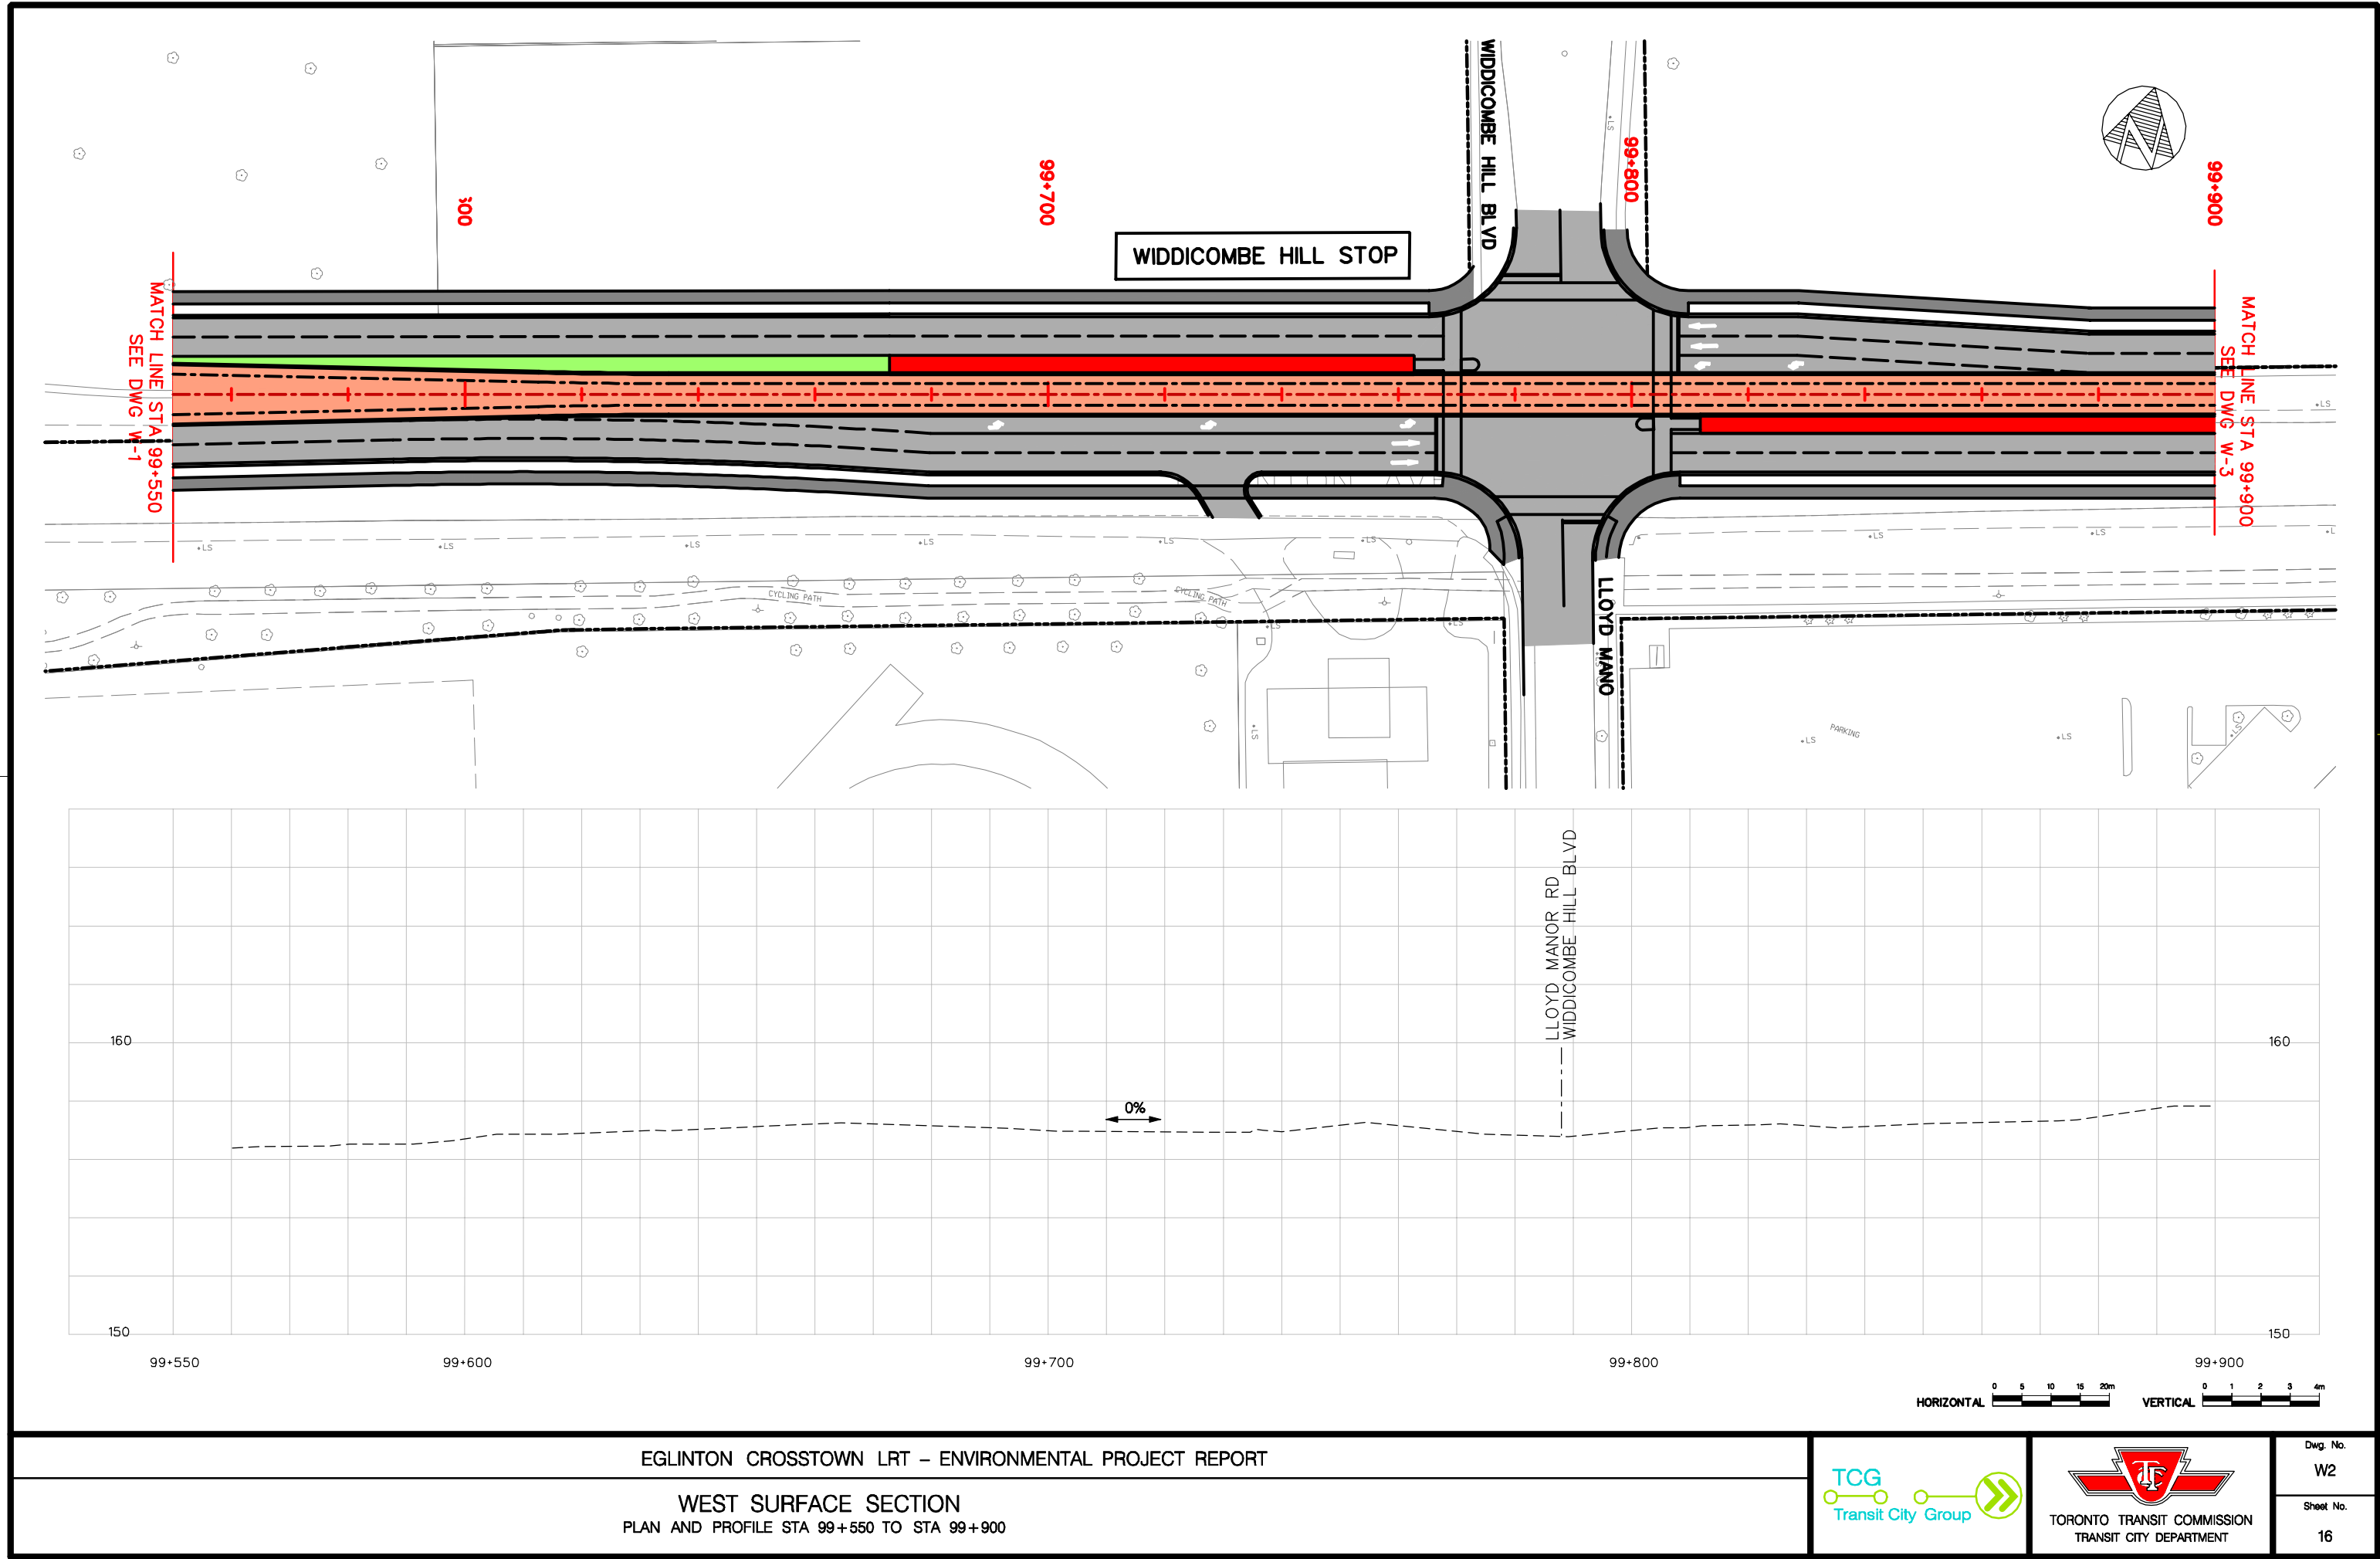

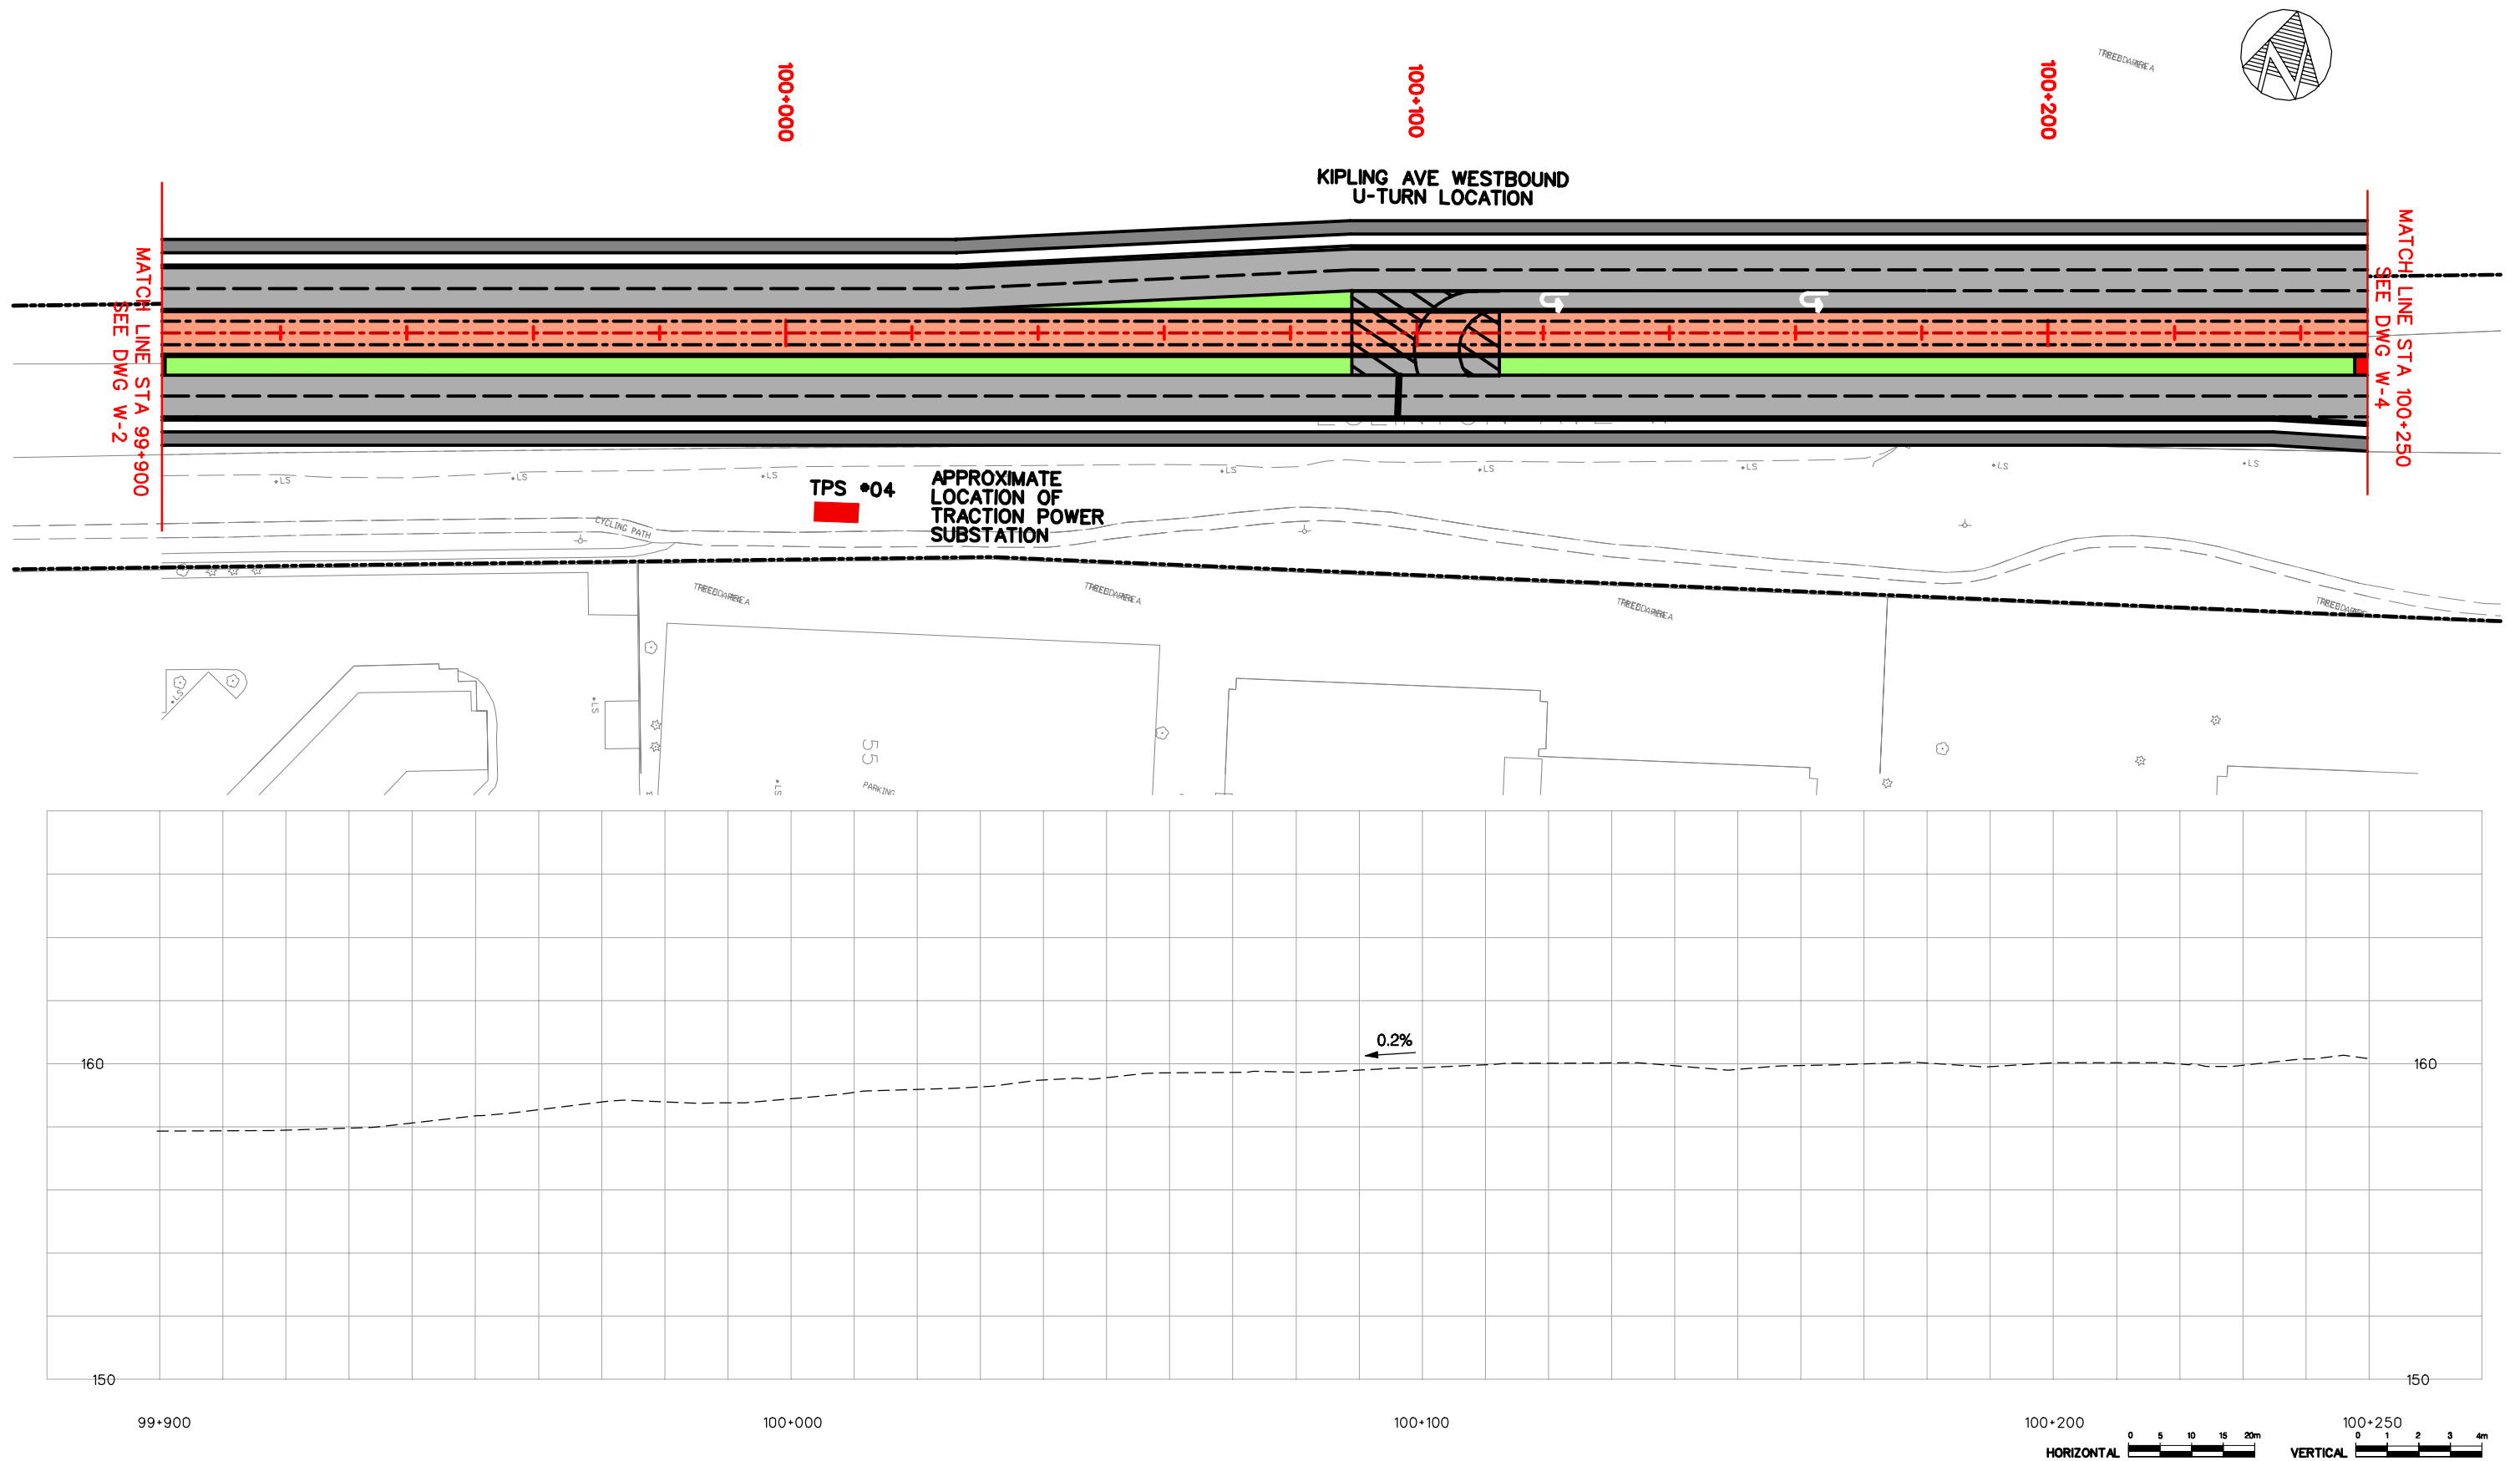



EGLINTON CROSSTOWN LRT – ENVIRONMENTAL PROJECT REPORT

WEST SURFACE SECTION
PLAN AND PROFILE STA 99+900 TO STA 100+250



Dwg. No.
W3
Sheet No.
17

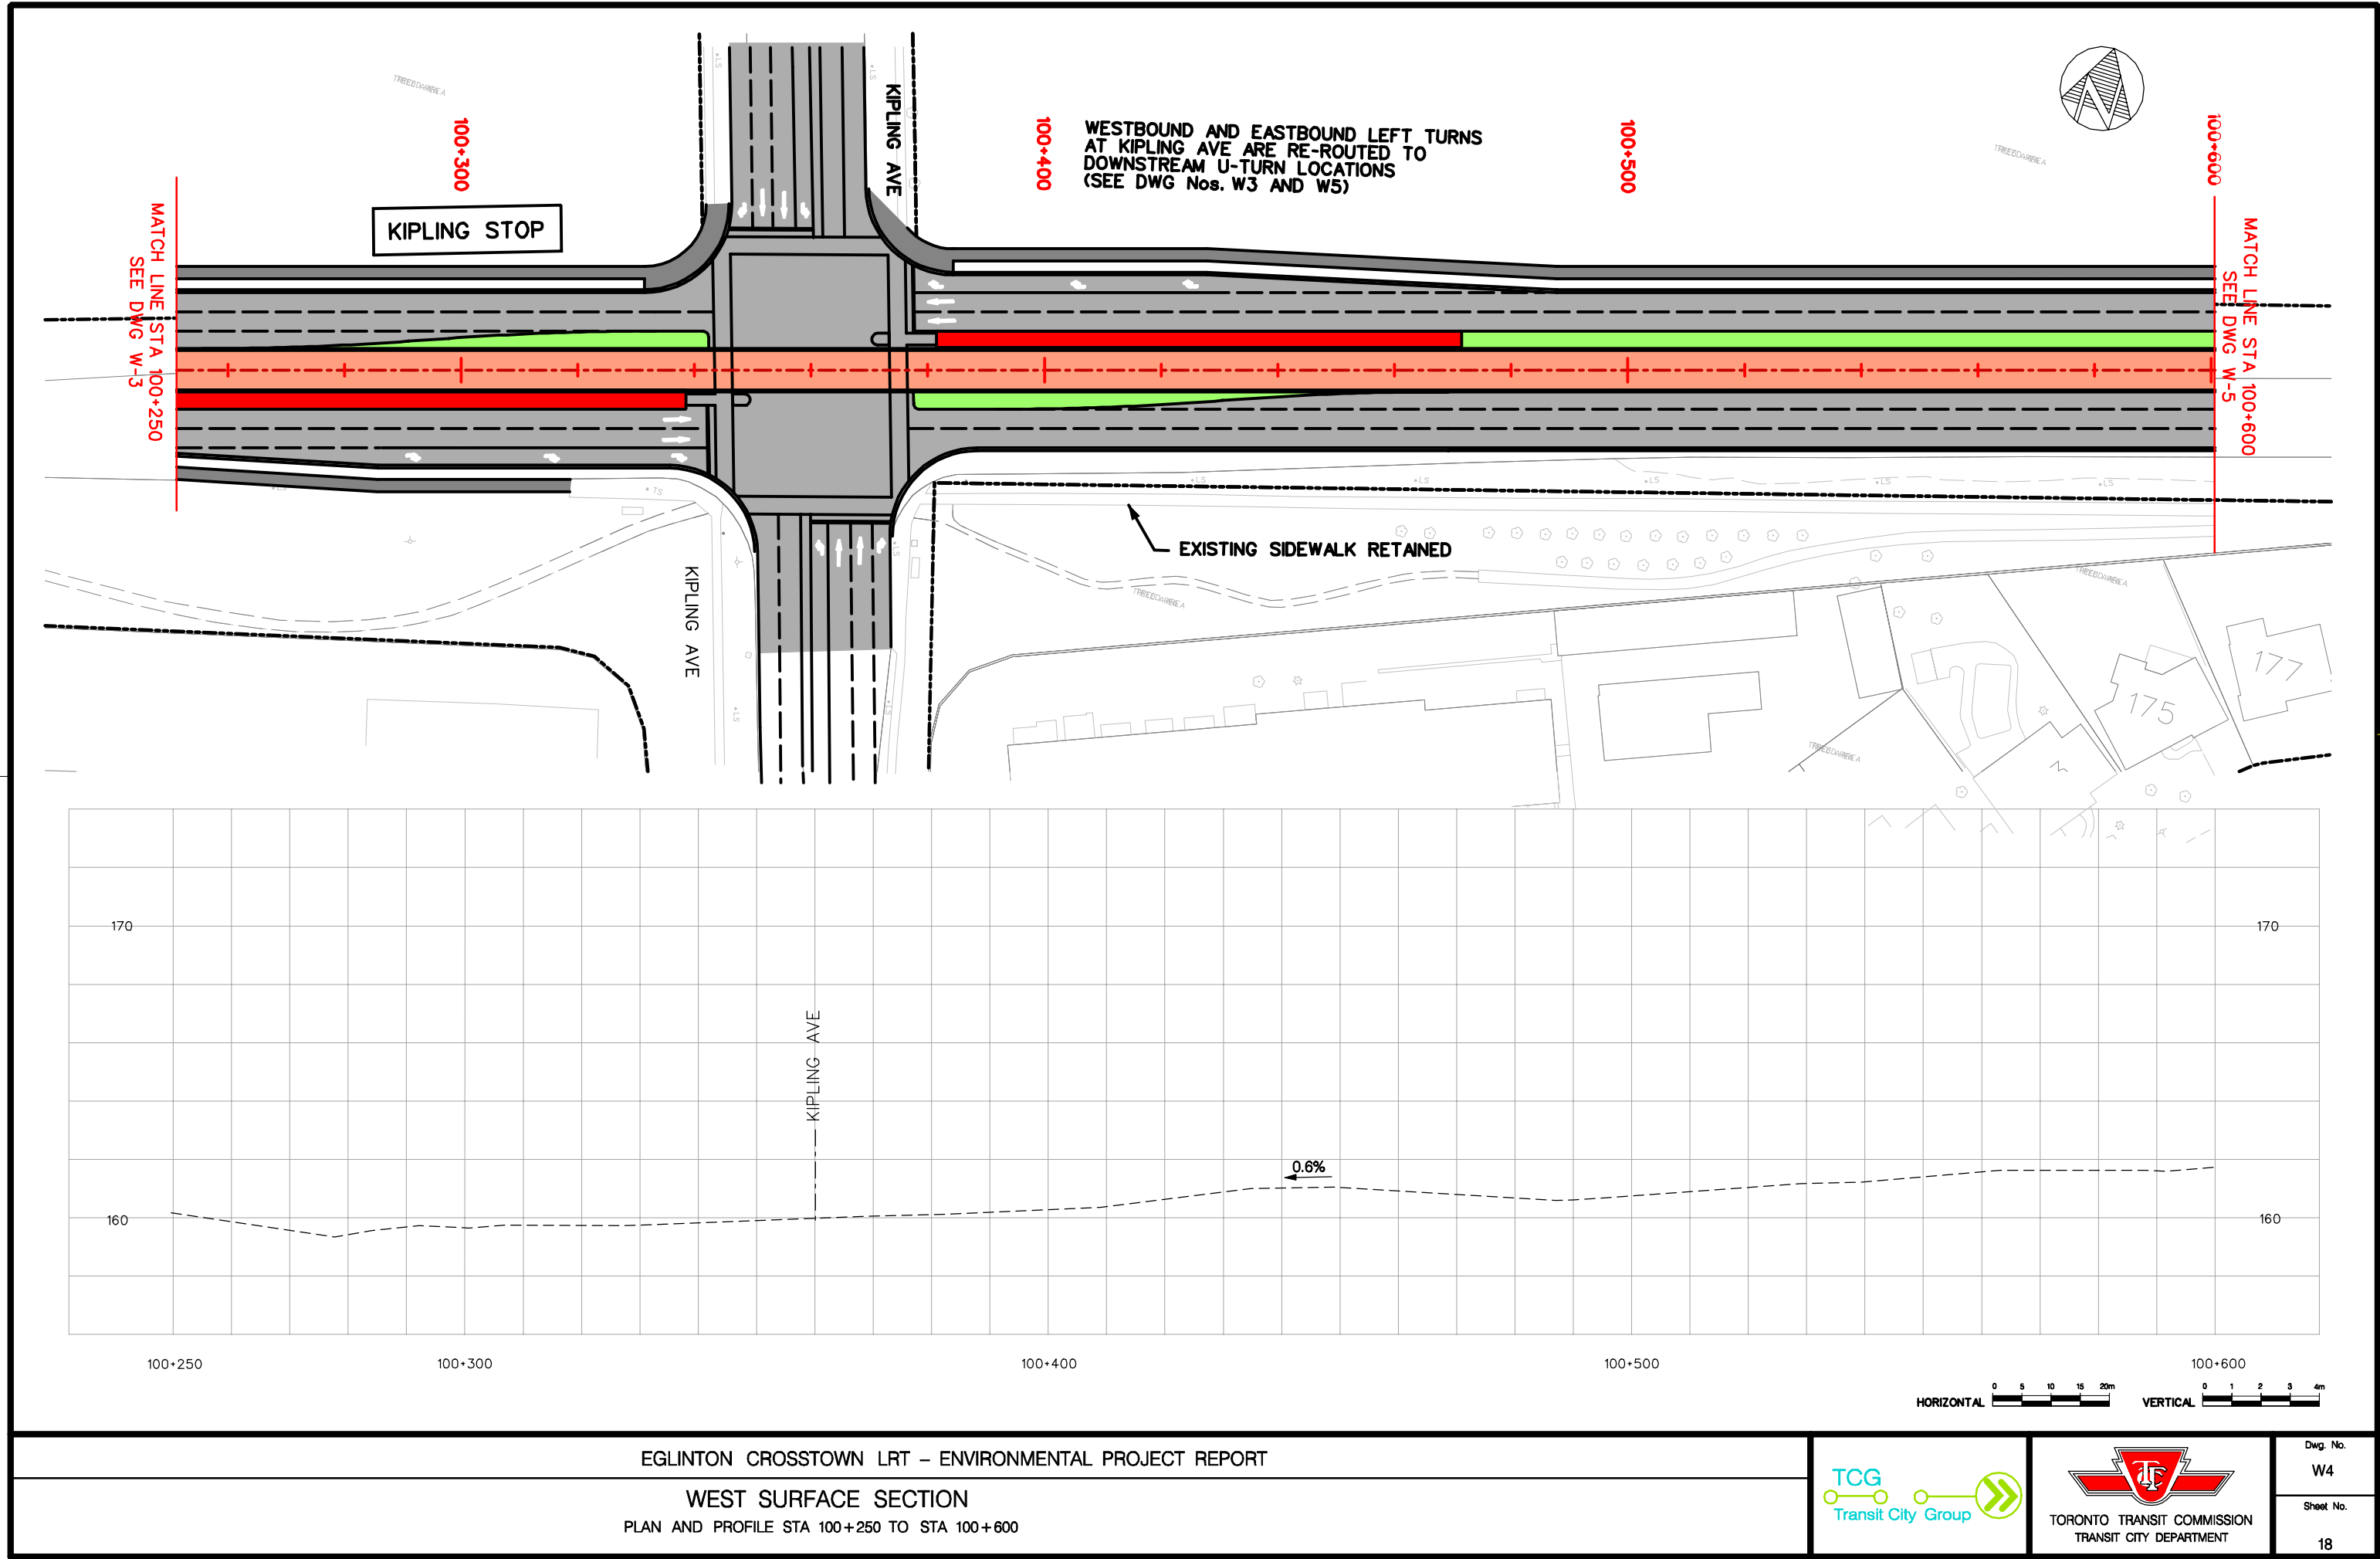

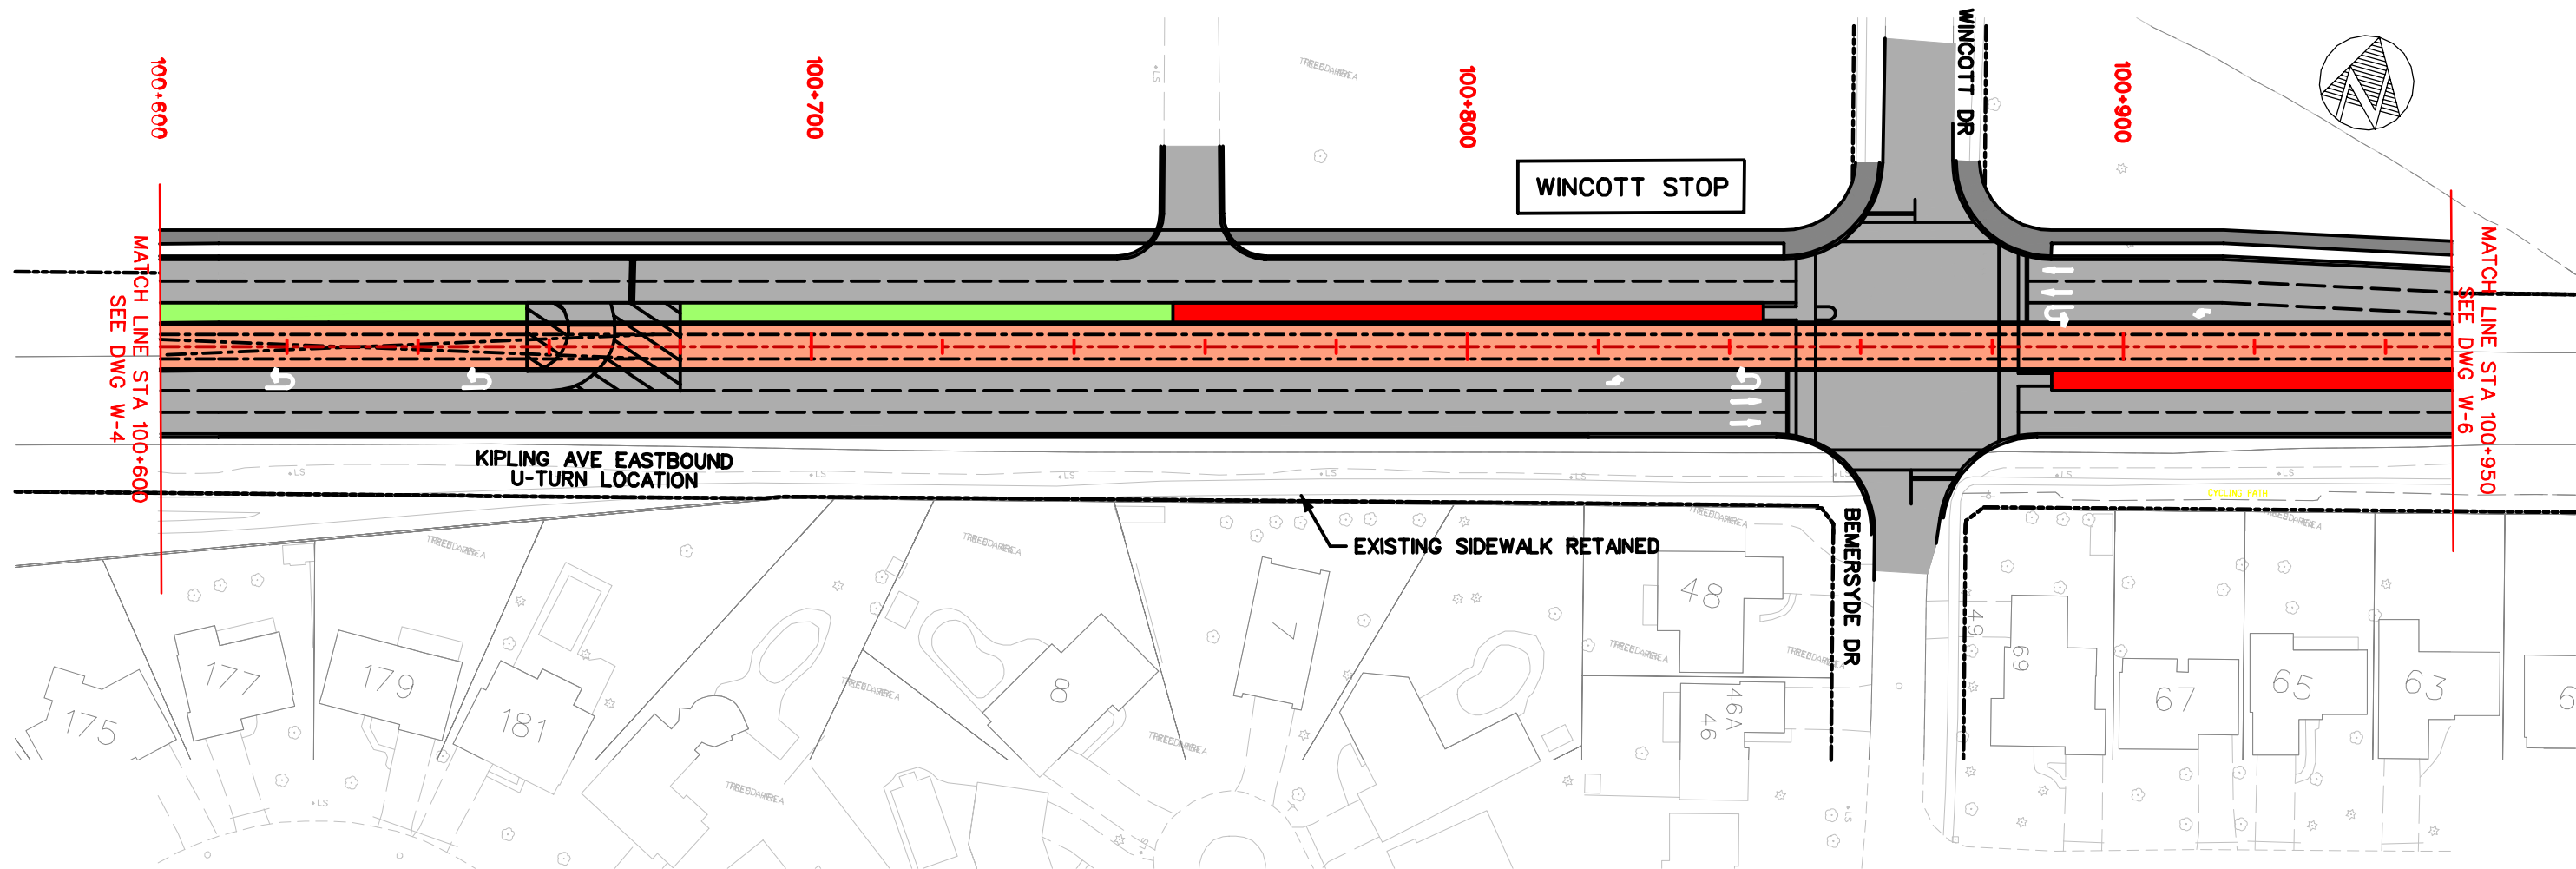

EGLINTON CROSSTOWN LRT – ENVIRONMENTAL PROJECT REPORT

WEST SURFACE SECTION

PLAN AND PROFILE STA 100+600 TO STA 100+950





Dwg. No.

W5

Sheet No.

19

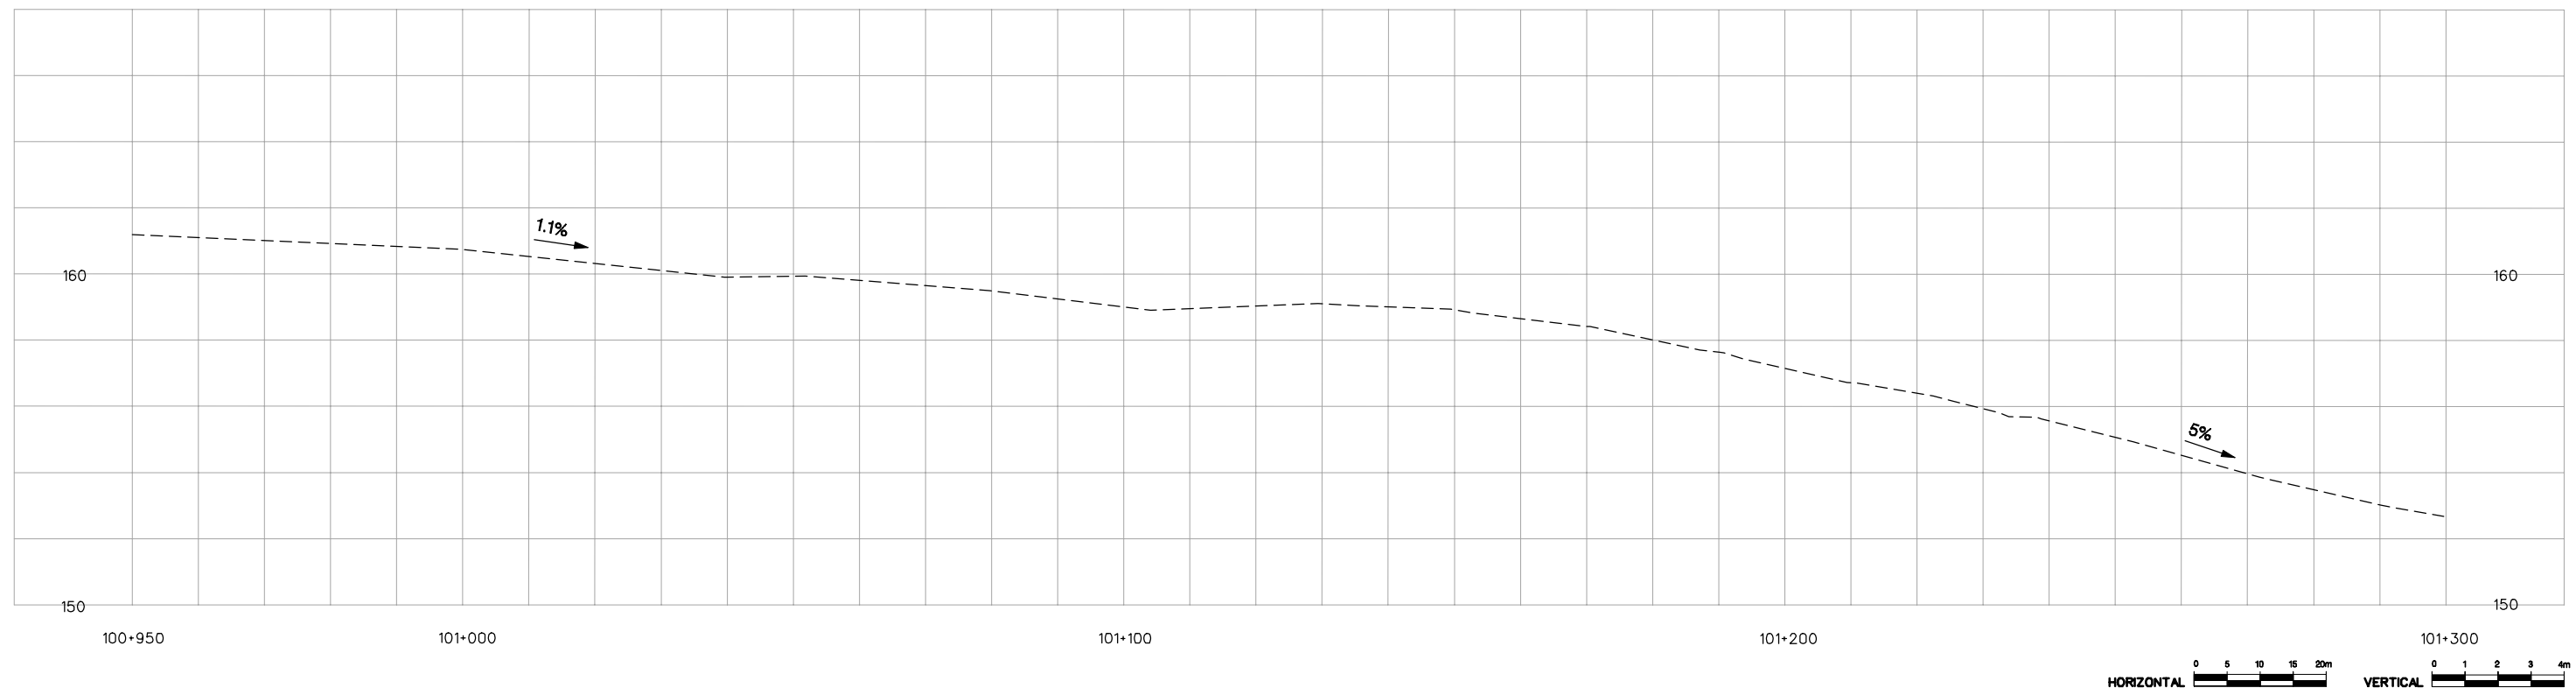
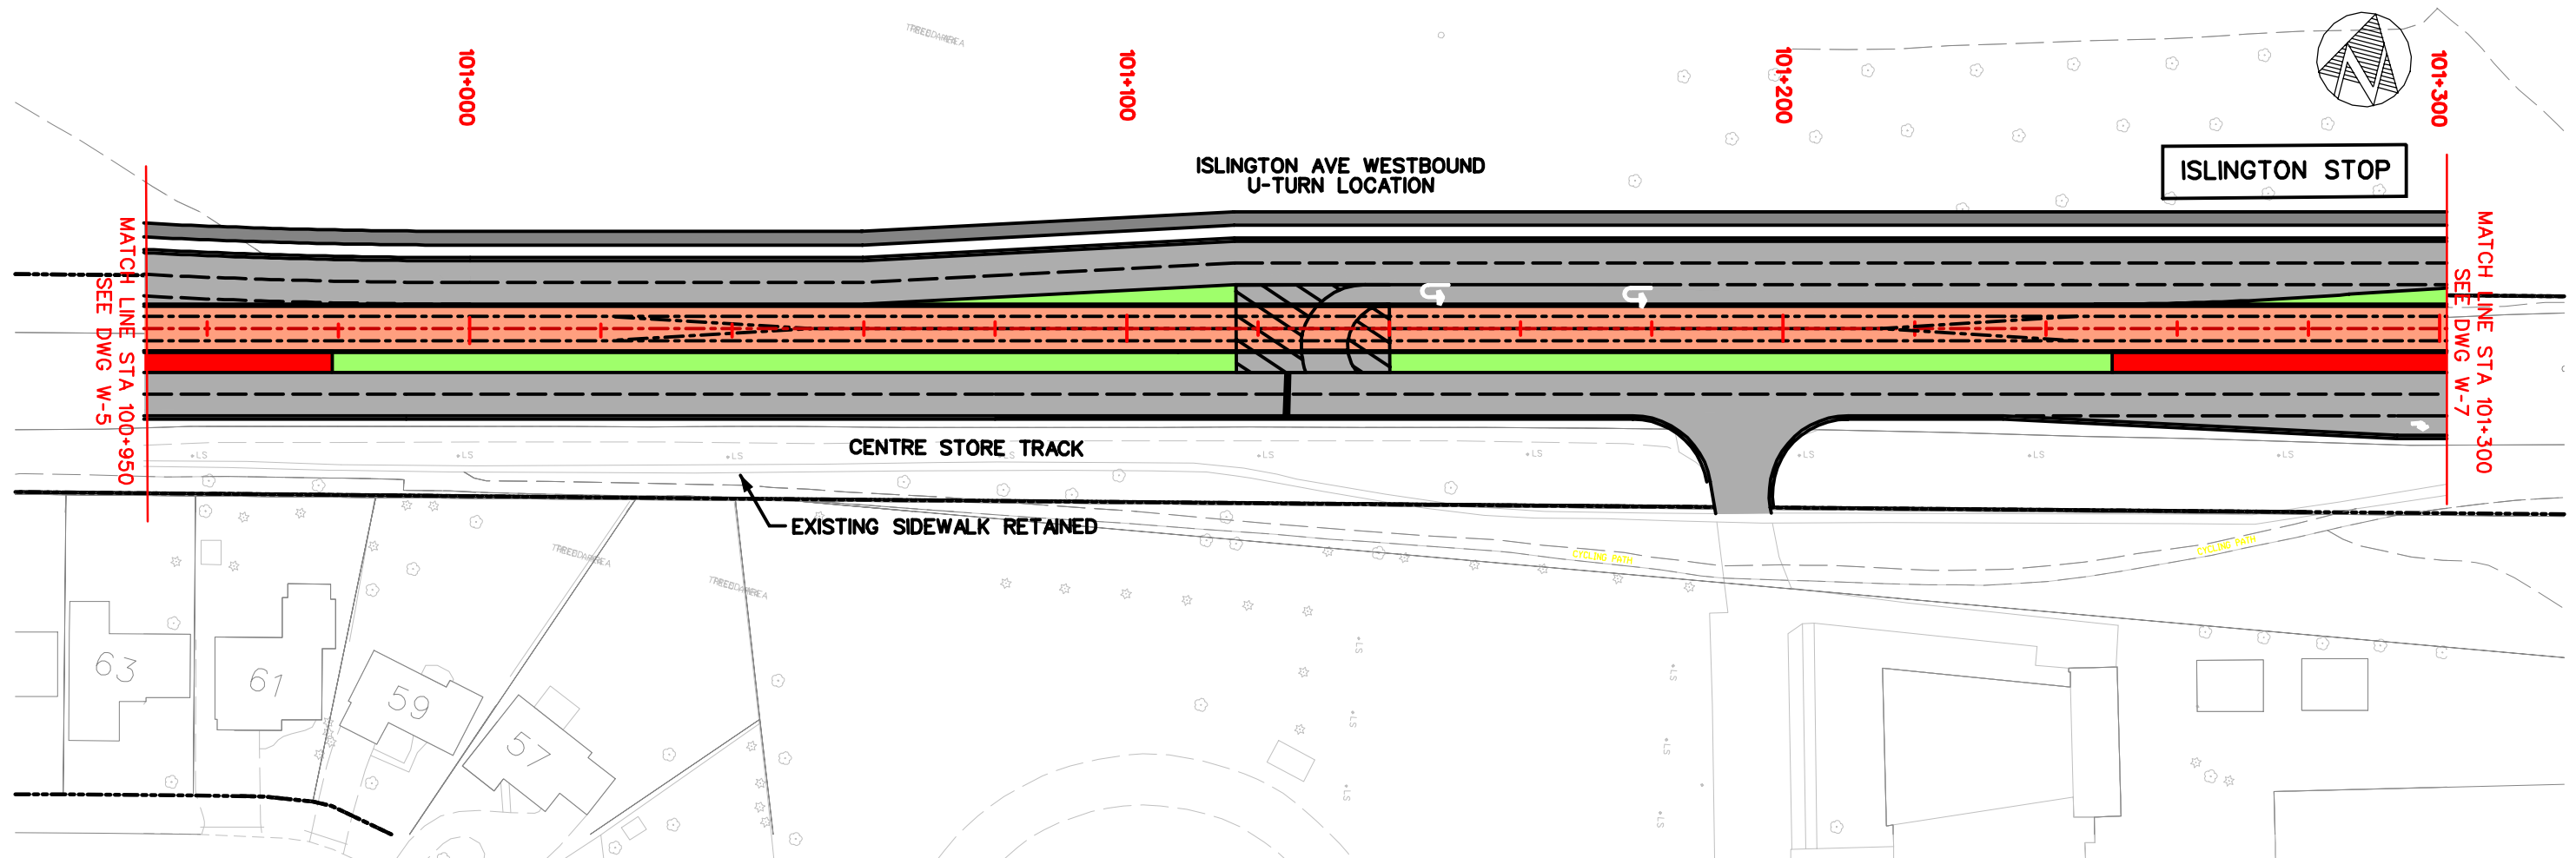


EGLINTON CROSSTOWN LRT – ENVIRONMENTAL PROJECT REPORT

WEST SURFACE SECTION
PLAN AND PROFILE STA 100+950 TO STA 101+300



Dwg. No.
W6
Sheet No.
20

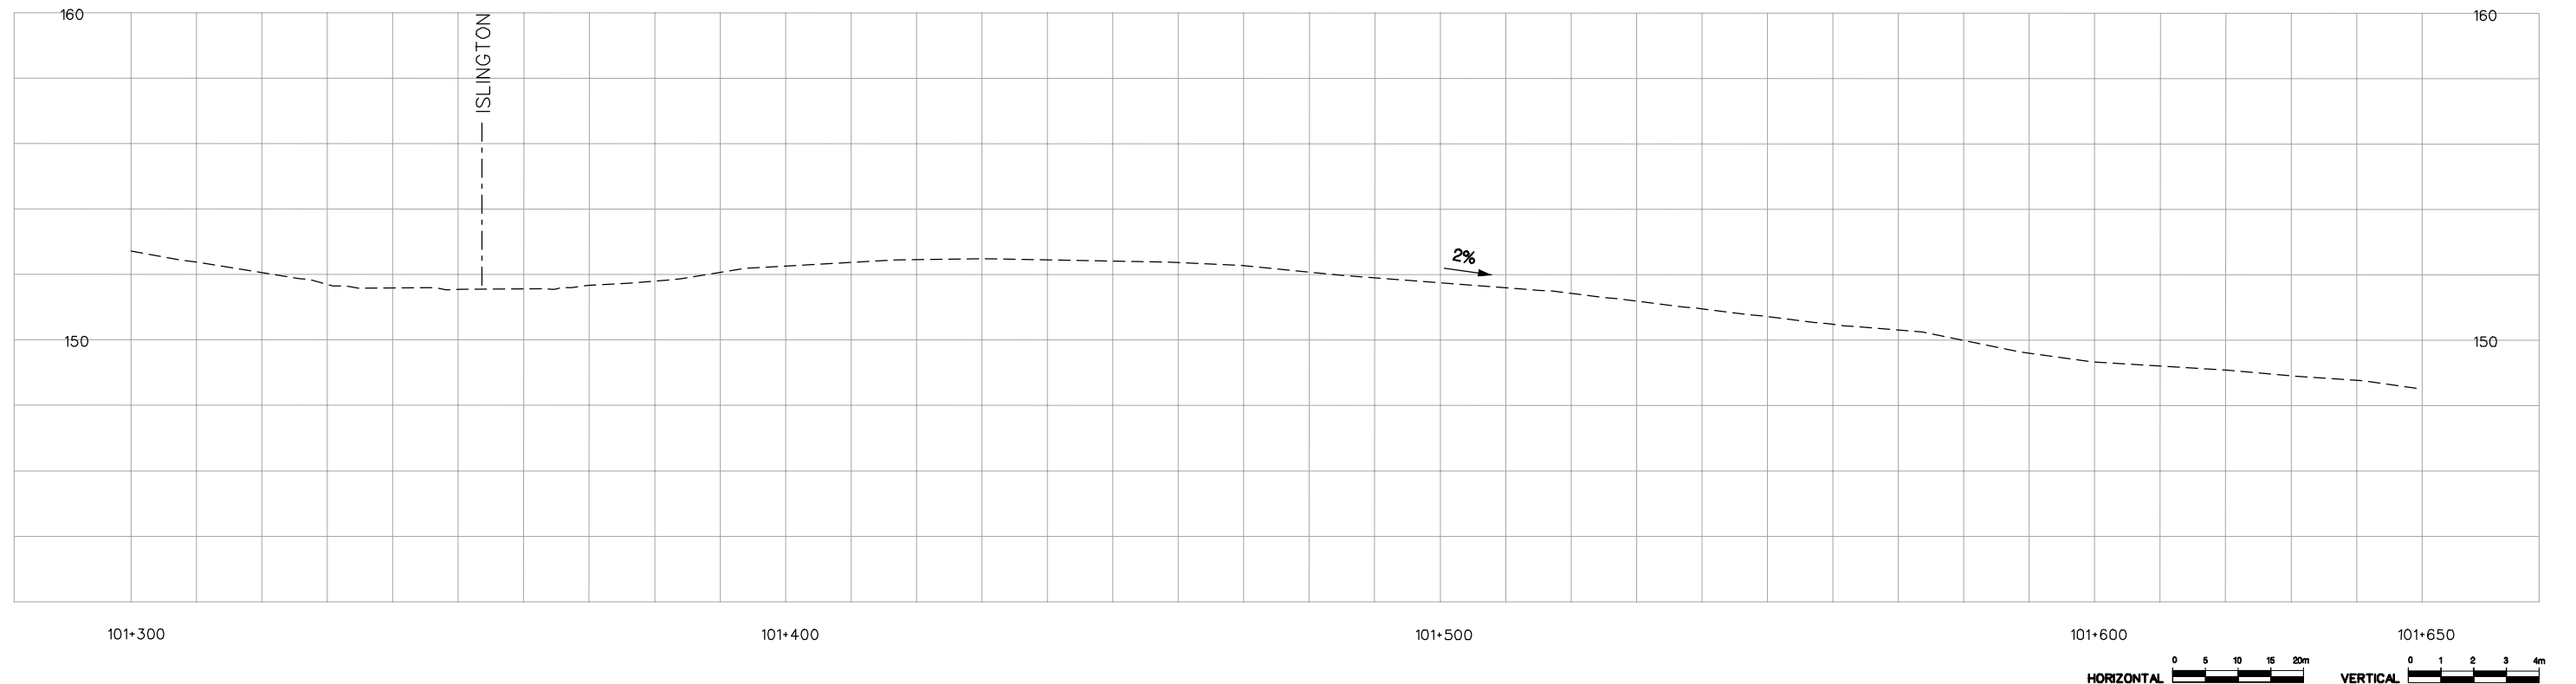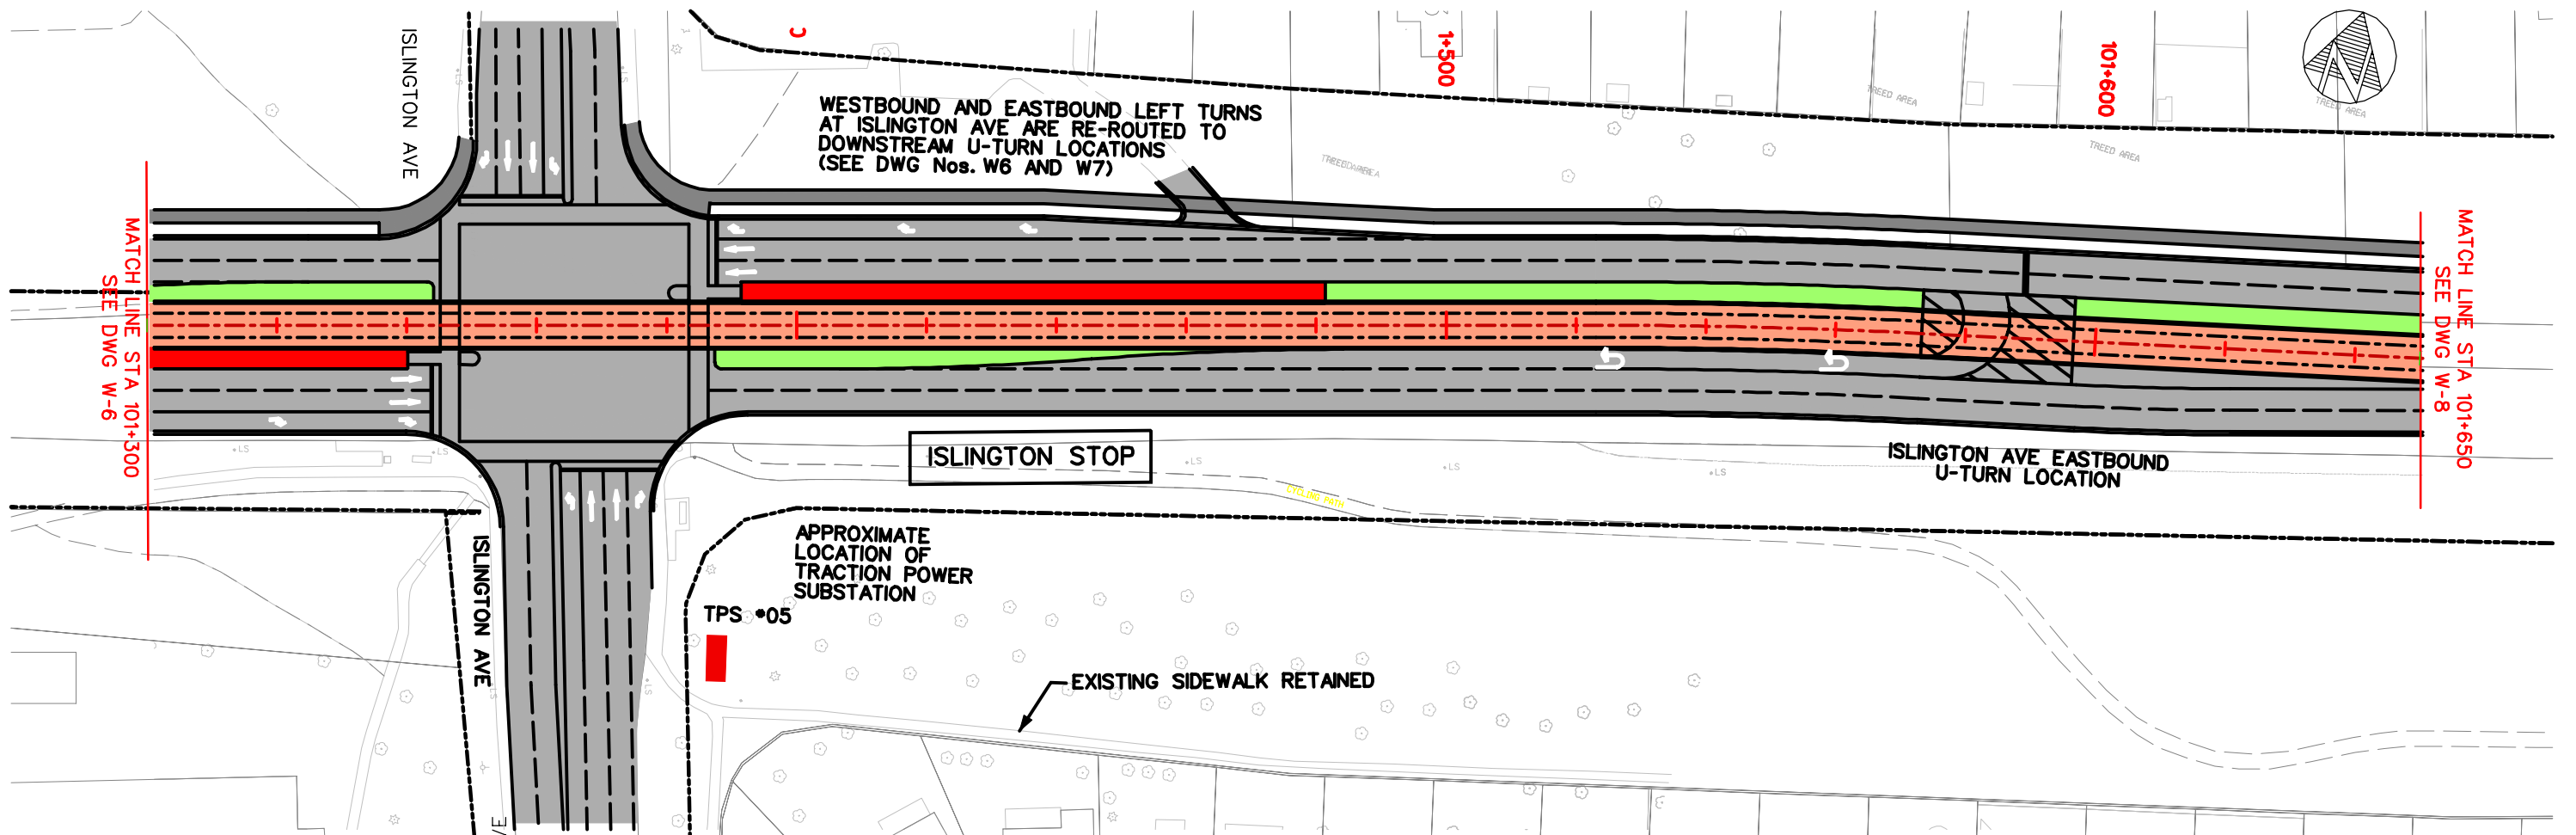

EGLINTON CROSSTOWN LRT – ENVIRONMENTAL PROJECT REPORT

WEST SURFACE SECTION

PLAN AND PROFILE STA 101+300 TO STA 101+ +650




Dwg. No.

W7

Sheet No.

21

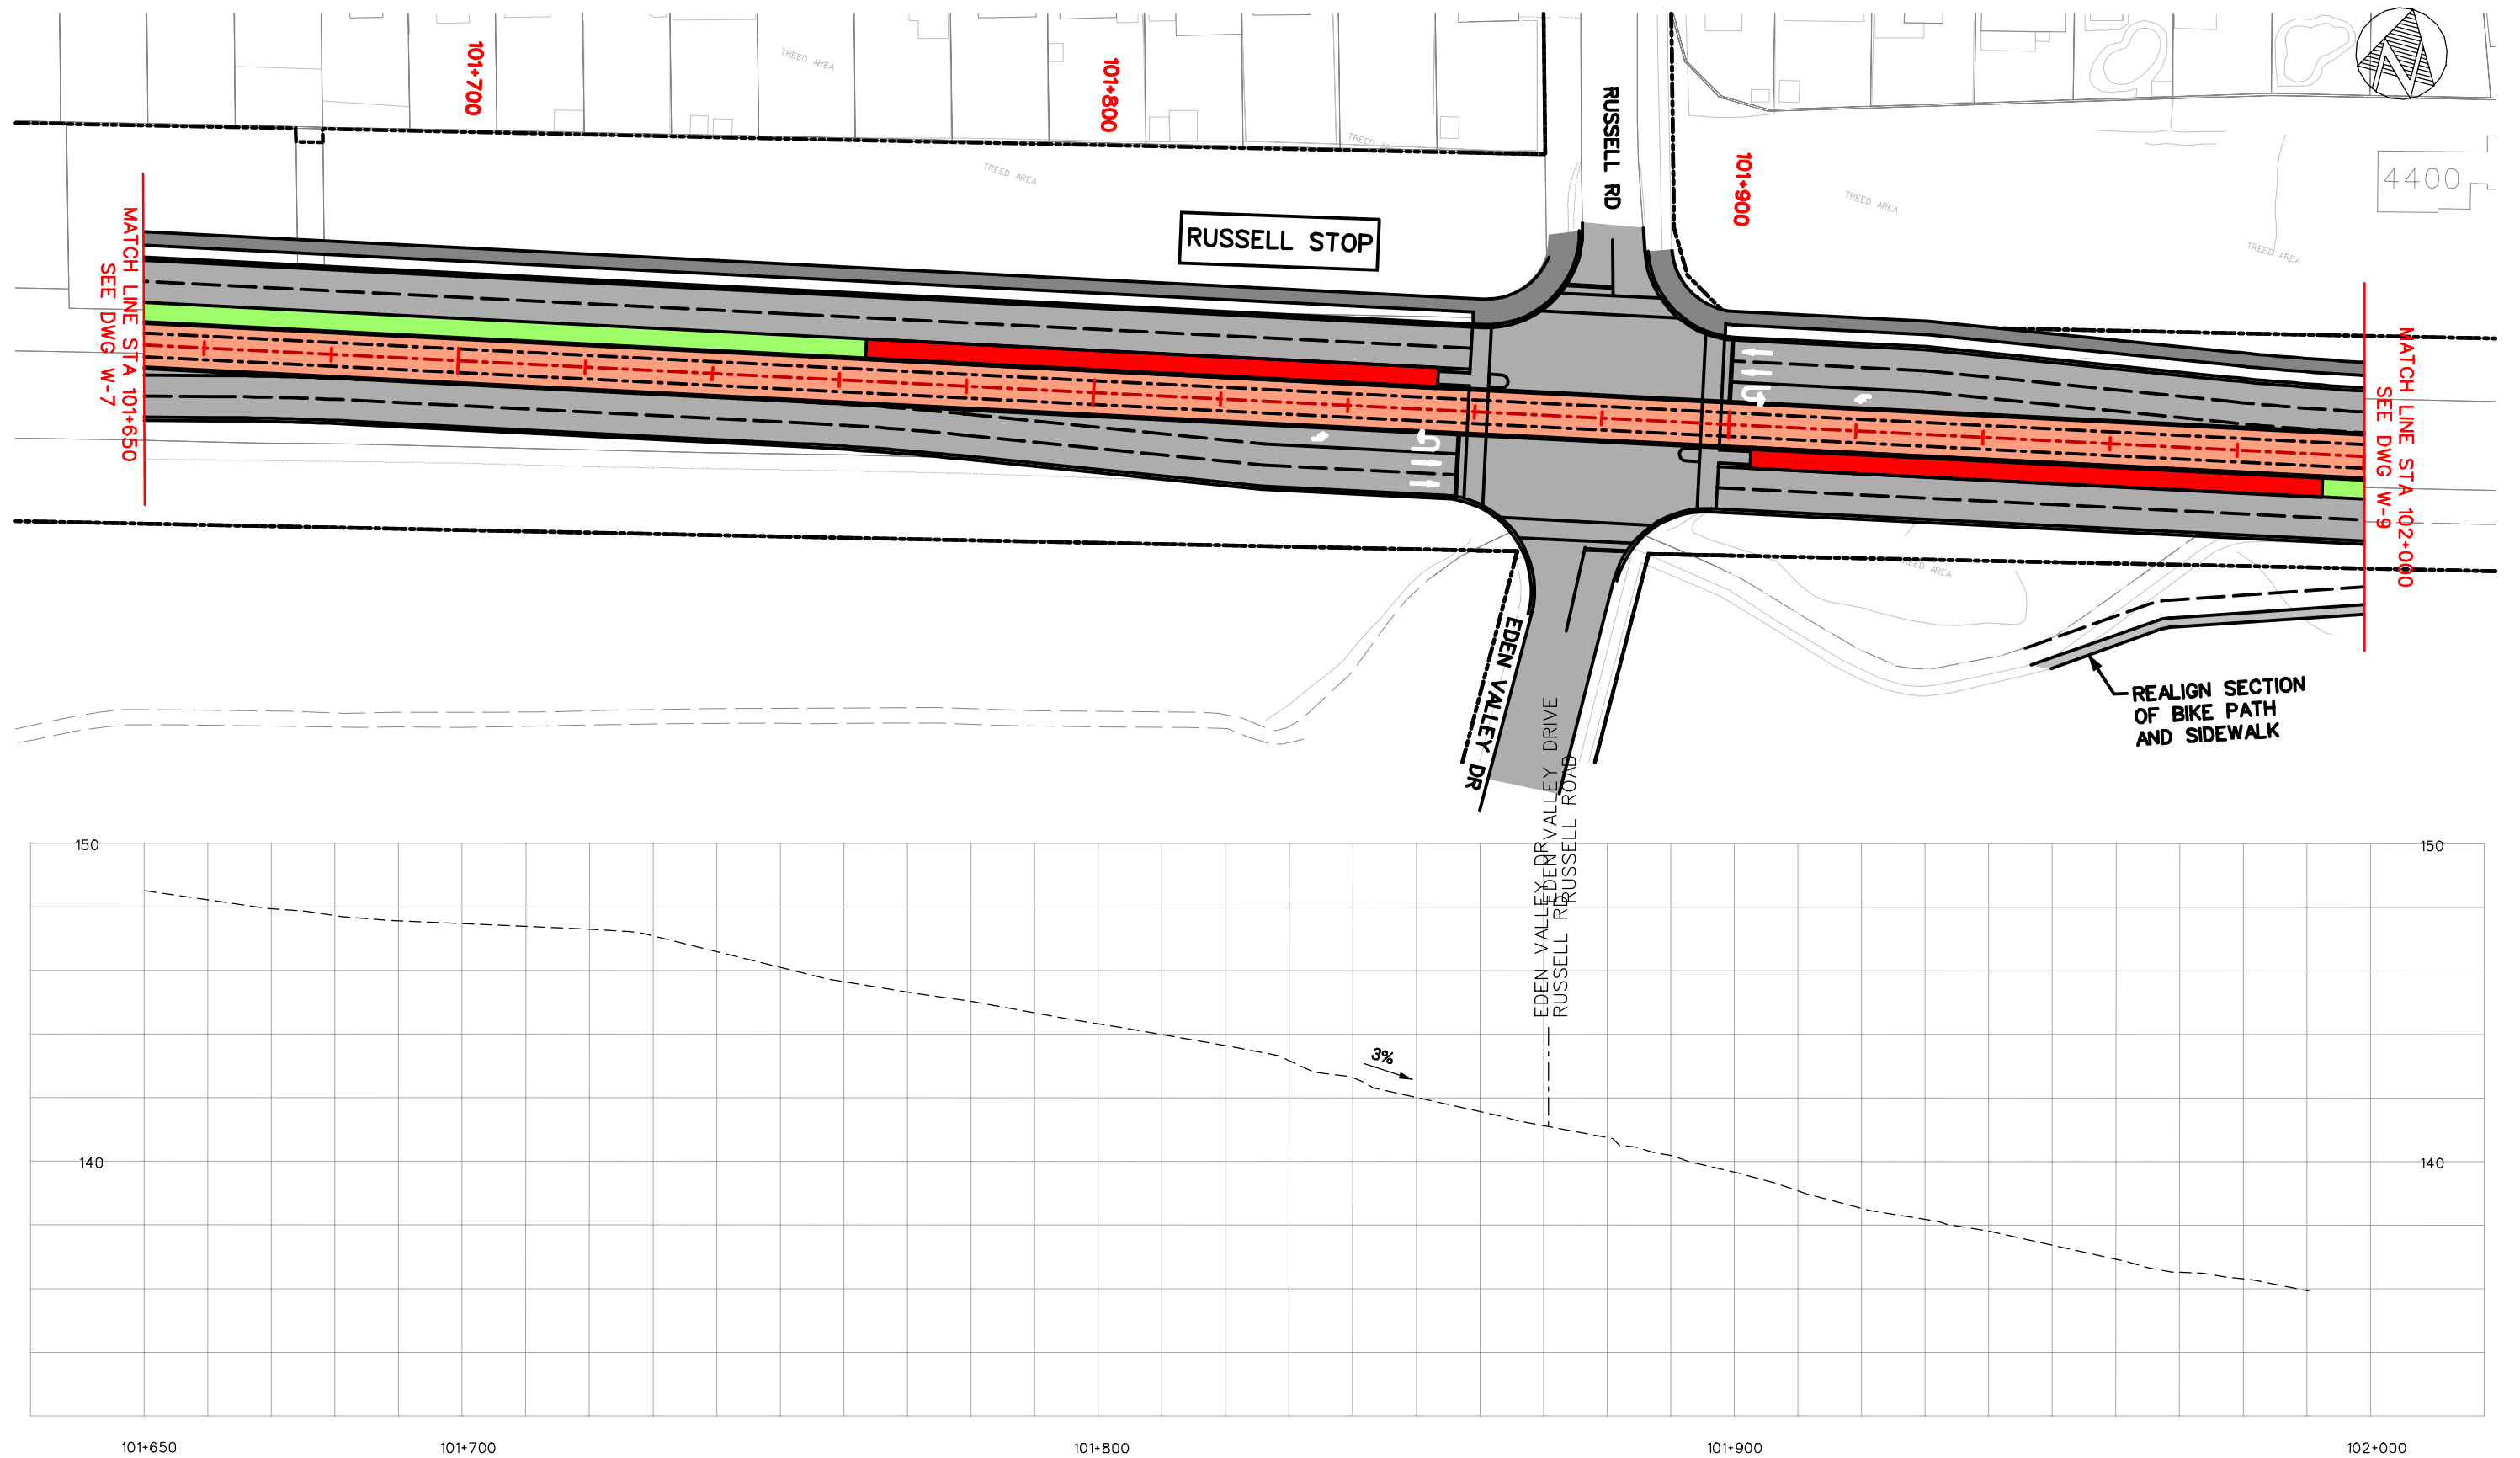

EGLINTON CROSSTOWN LRT – ENVIRONMENTAL PROJECT REPORT



WEST SURFACE SECTION

PLAN AND PROFILE STA 101+650 TO STA 102+000



Dwg. No.
W8


Sheet No.
22

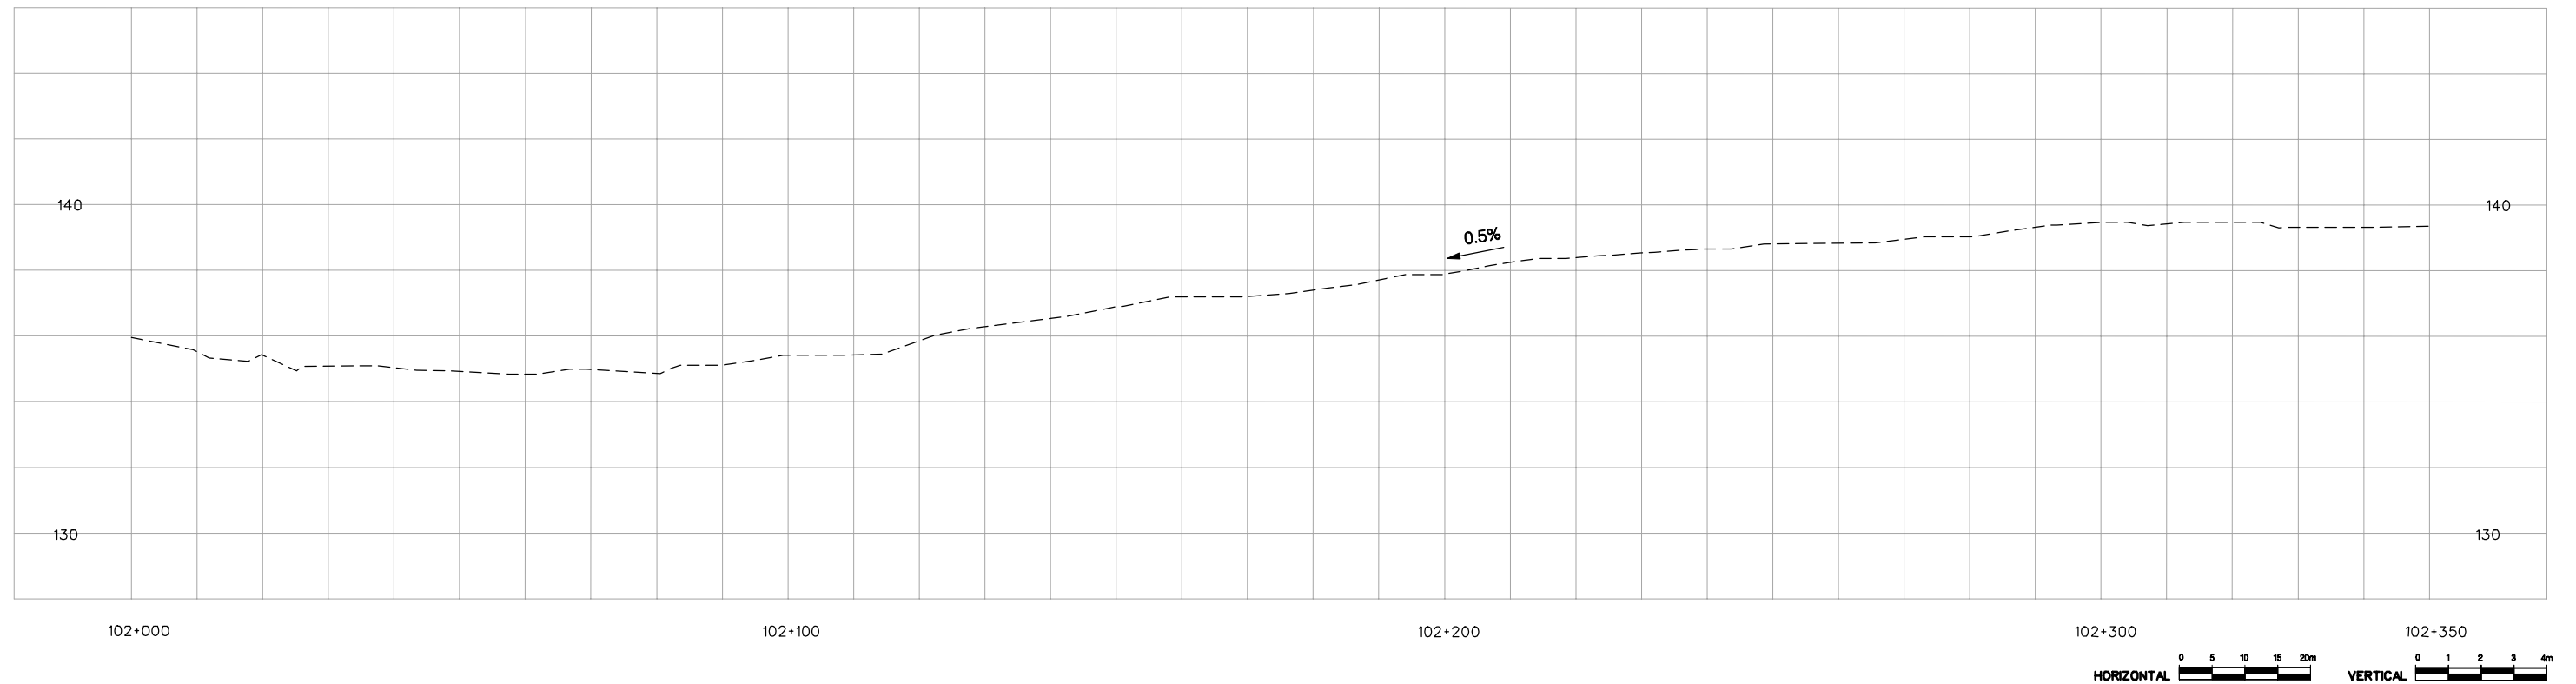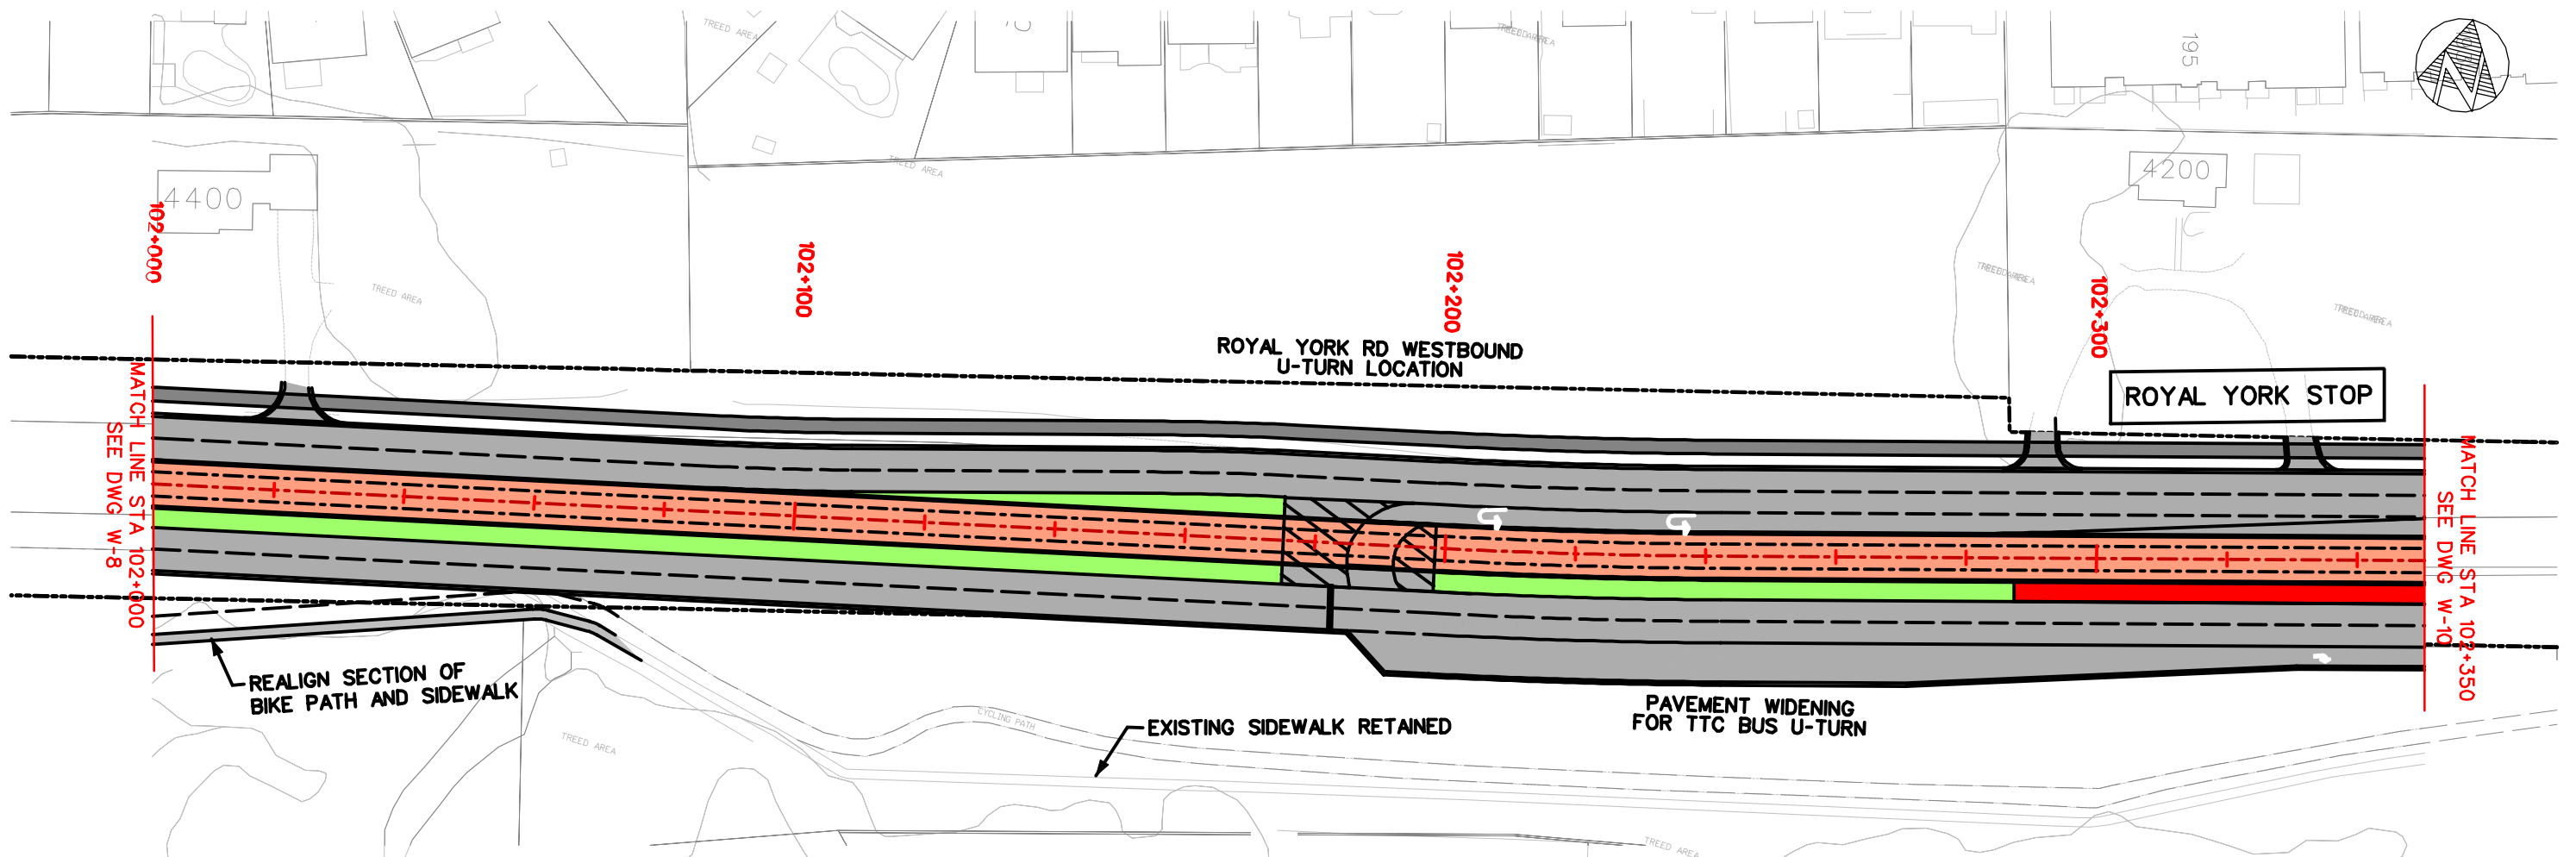

EGLINTON CROSSTOWN LRT – ENVIRONMENTAL PROJECT REPORT
 WEST SURFACE SECTION
 PLAN AND PROFILE STA 102+000 TO STA 102+350



Dwg. No.
W9
Sheet No.
23

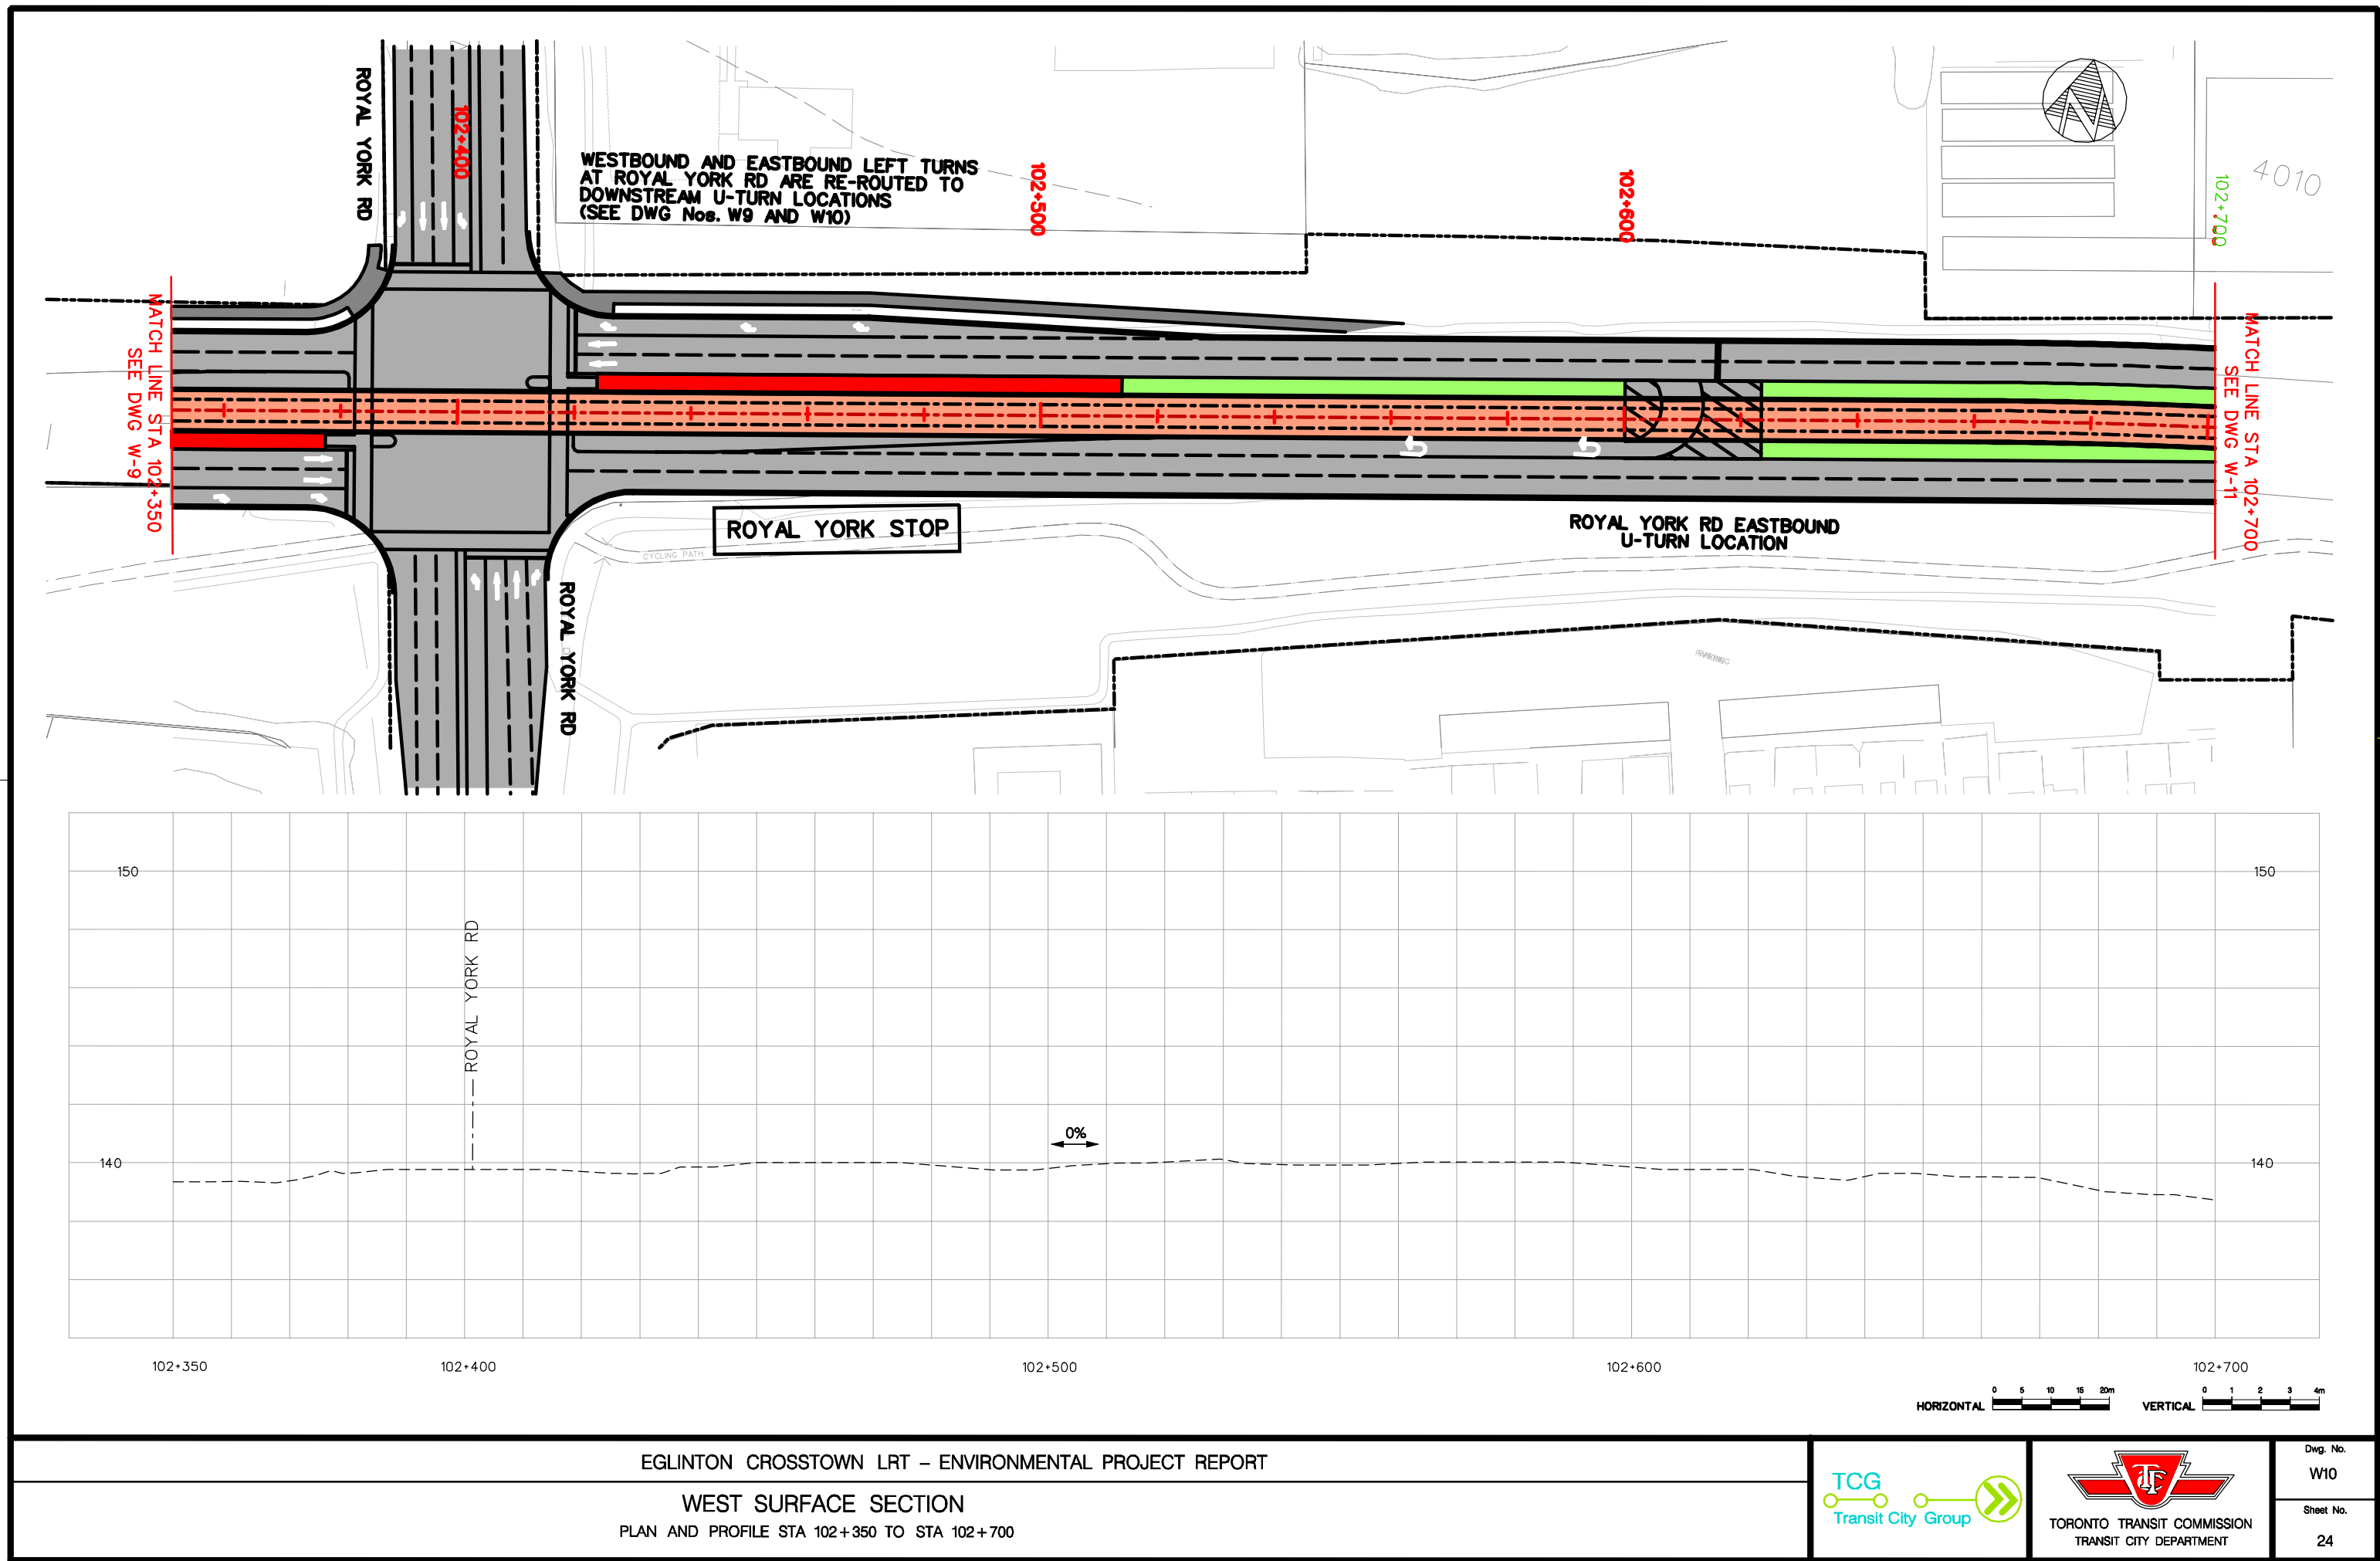

EGLINTON CROSSTOWN LRT – ENVIRONMENTAL PROJECT REPORT

WEST SURFACE SECTION

PLAN AND PROFILE STA 102+350 TO STA 102+700





TORONTO TRANSIT COMMISSION
TRANSIT CITY DEPARTMENT

Dwg. No.

W10

Sheet No.

24

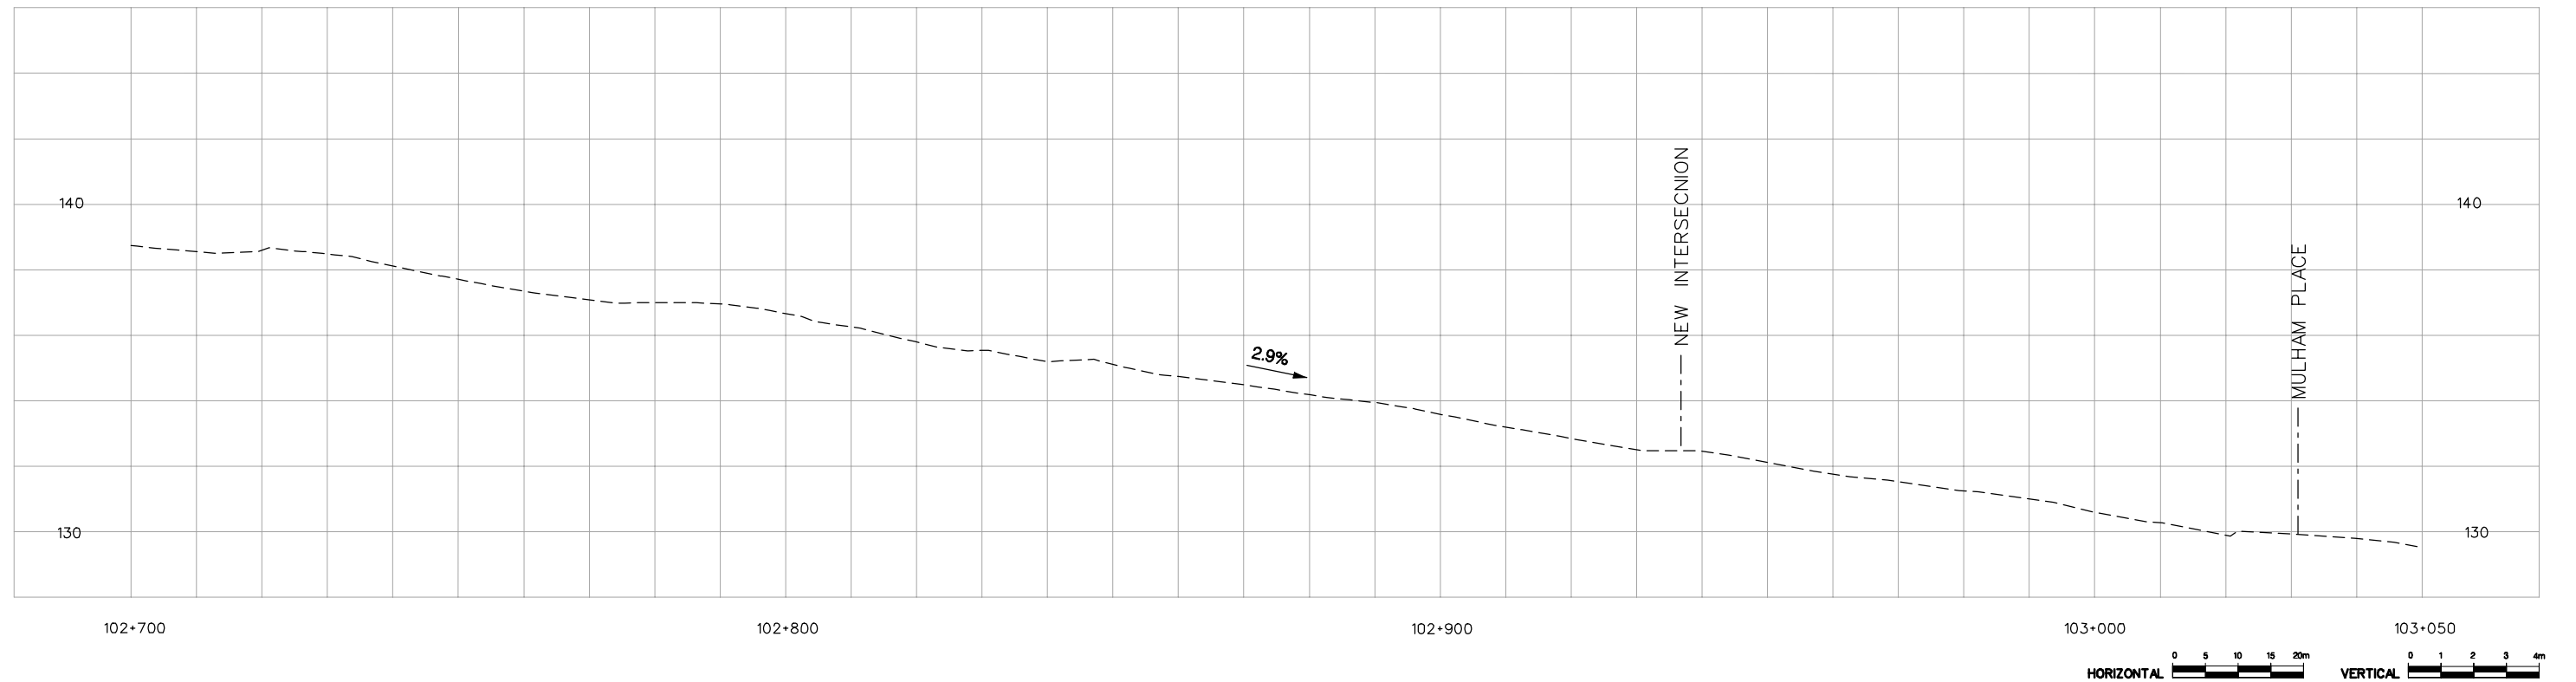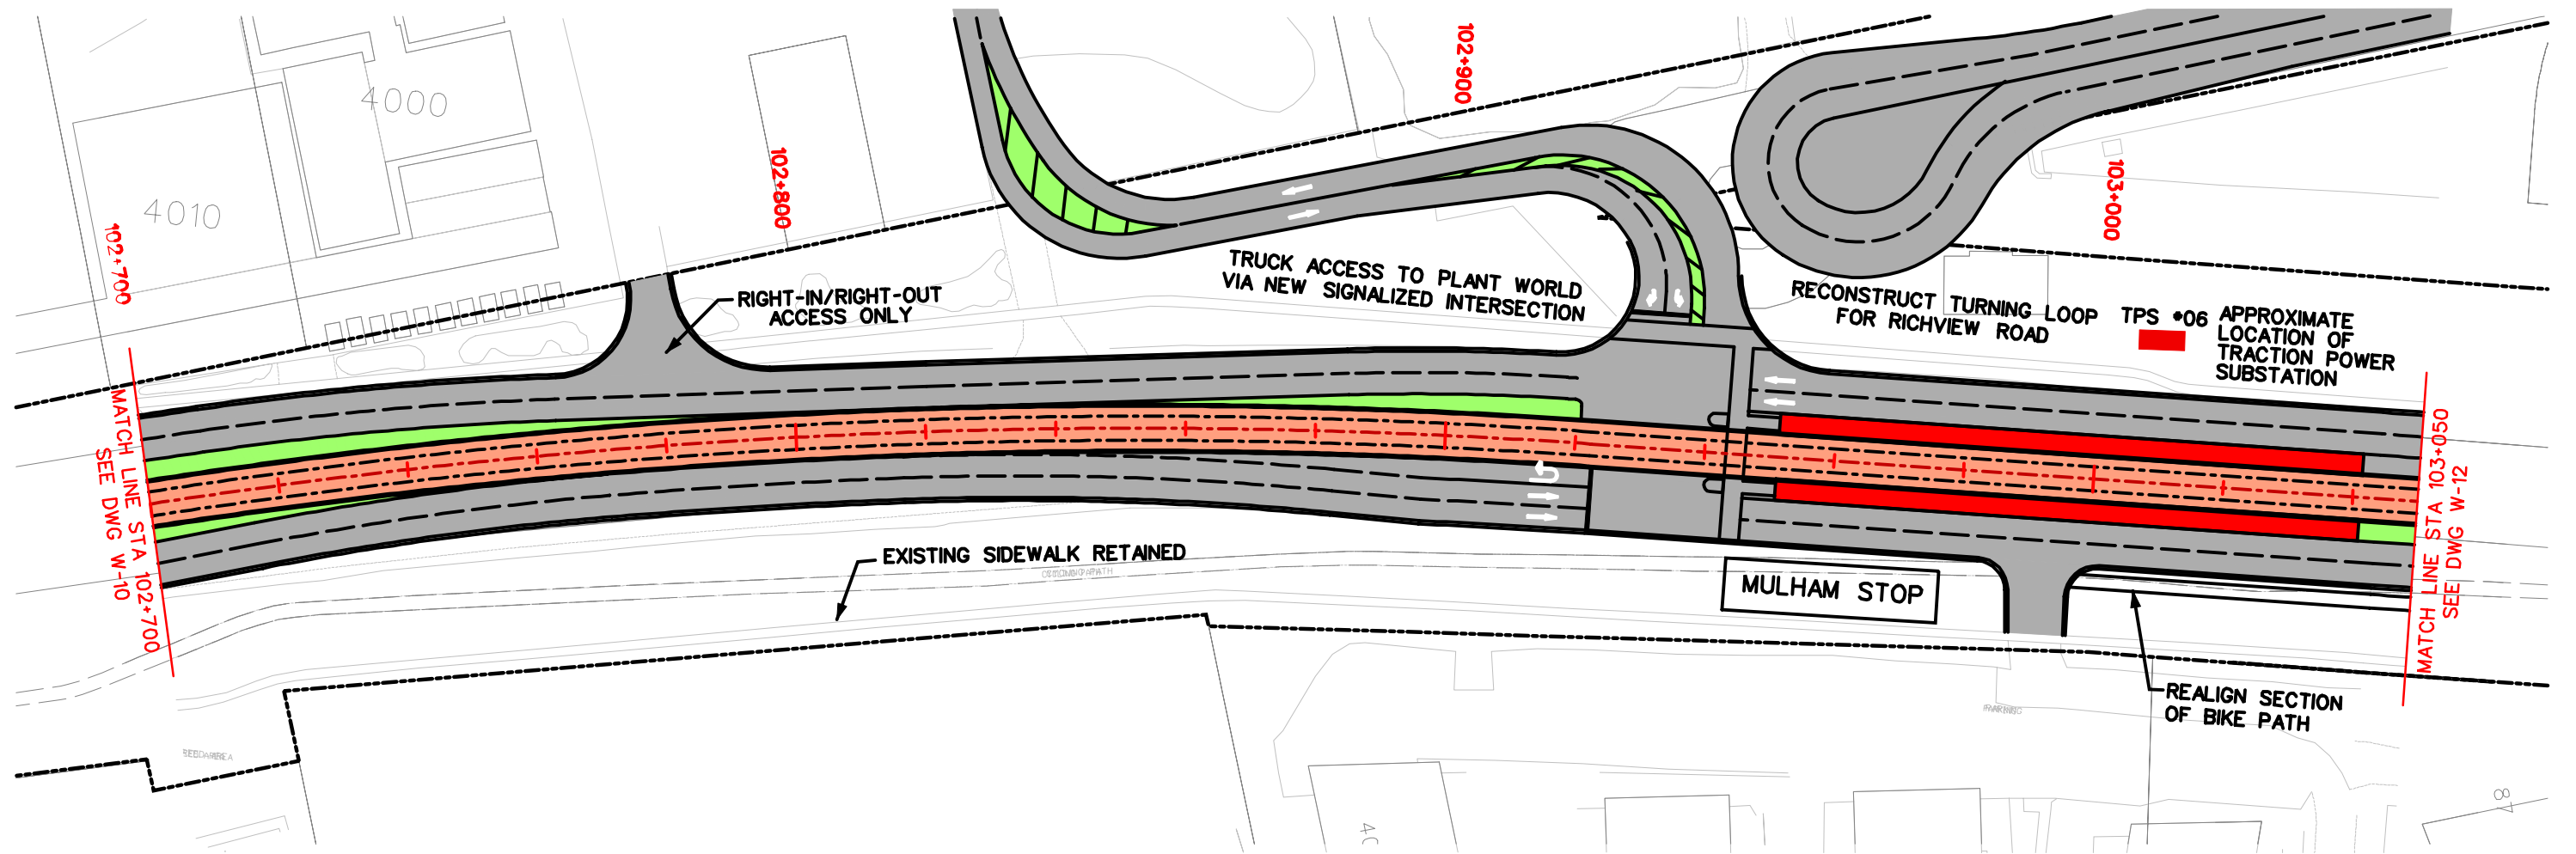

EGLINTON CROSSTOWN LRT – ENVIRONMENTAL PROJECT REPORT

WEST SURFACE SECTION

PLAN AND PROFILE STA 102+700 TO STA 103+050





TORONTO TRANSIT COMMISSION
TRANSIT CITY DEPARTMENT

Dwg. No.

W11

Sheet No.

25

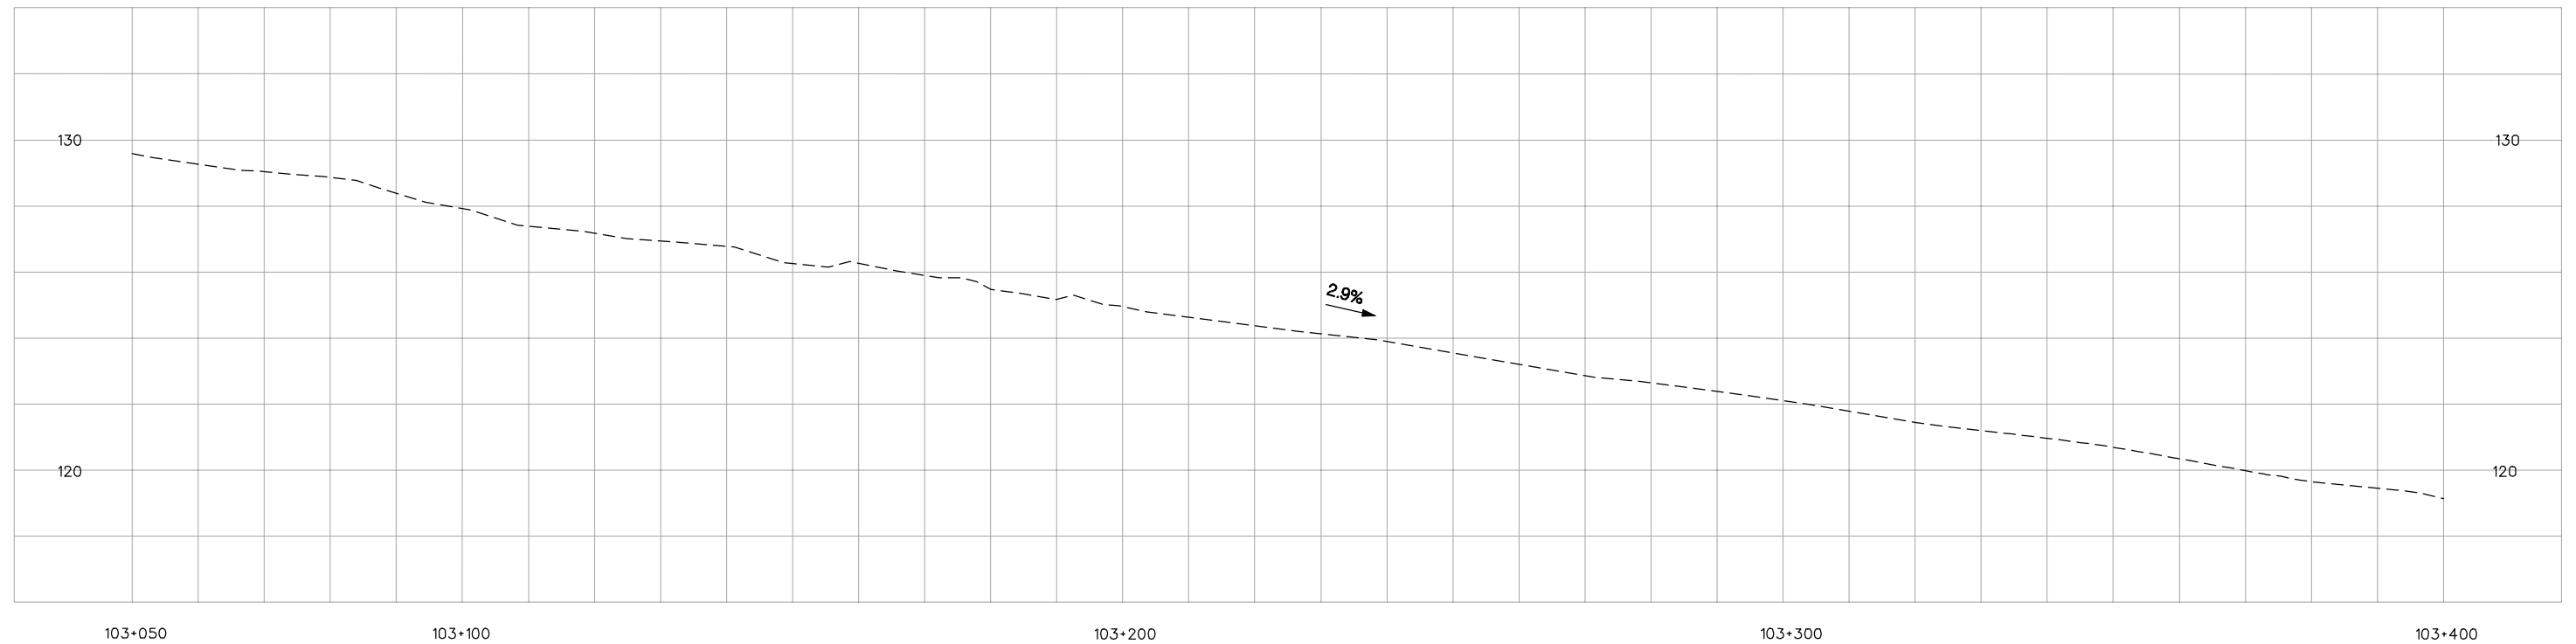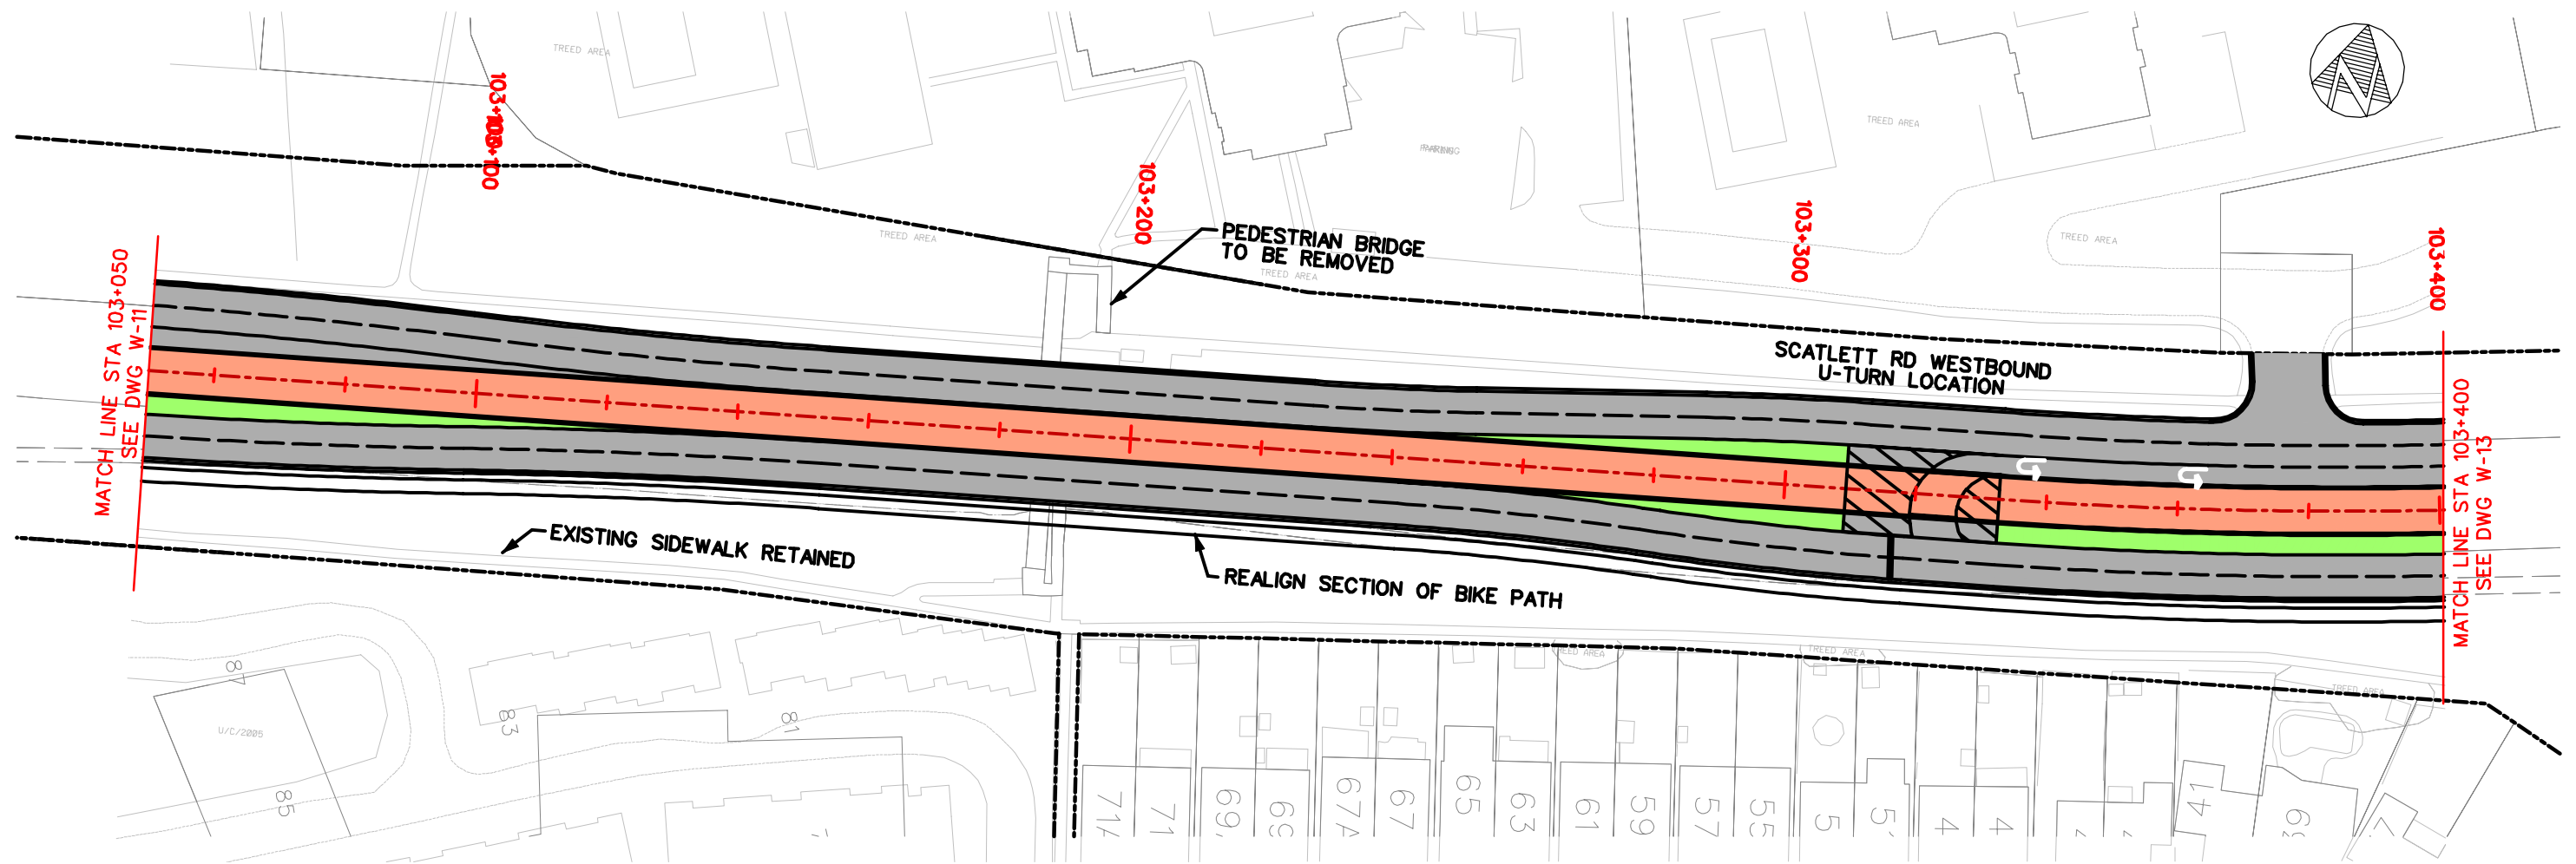

EGLINTON CROSSTOWN LRT – ENVIRONMENTAL PROJECT REPORT

WEST SURFACE SECTION

PLAN AND PROFILE STA 103+050 TO STA 103+400





TORONTO TRANSIT COMMISSION
TRANSIT CITY DEPARTMENT

Dwg. No.

W12

Sheet No.

26

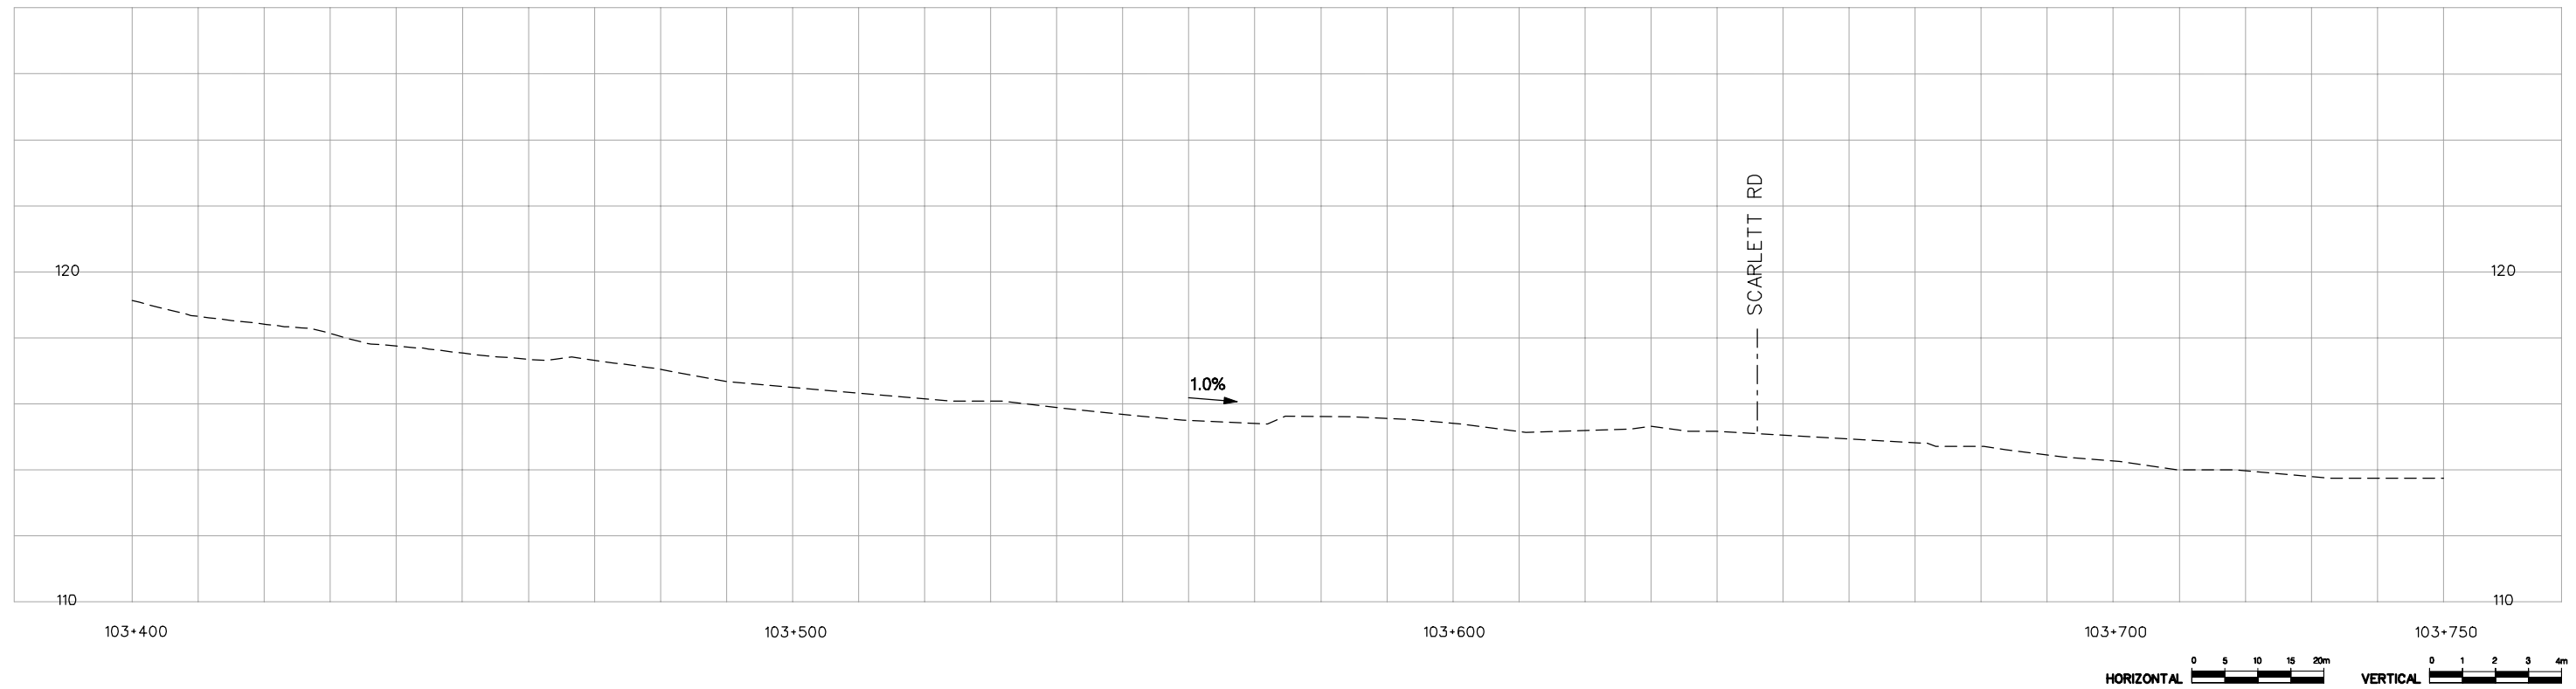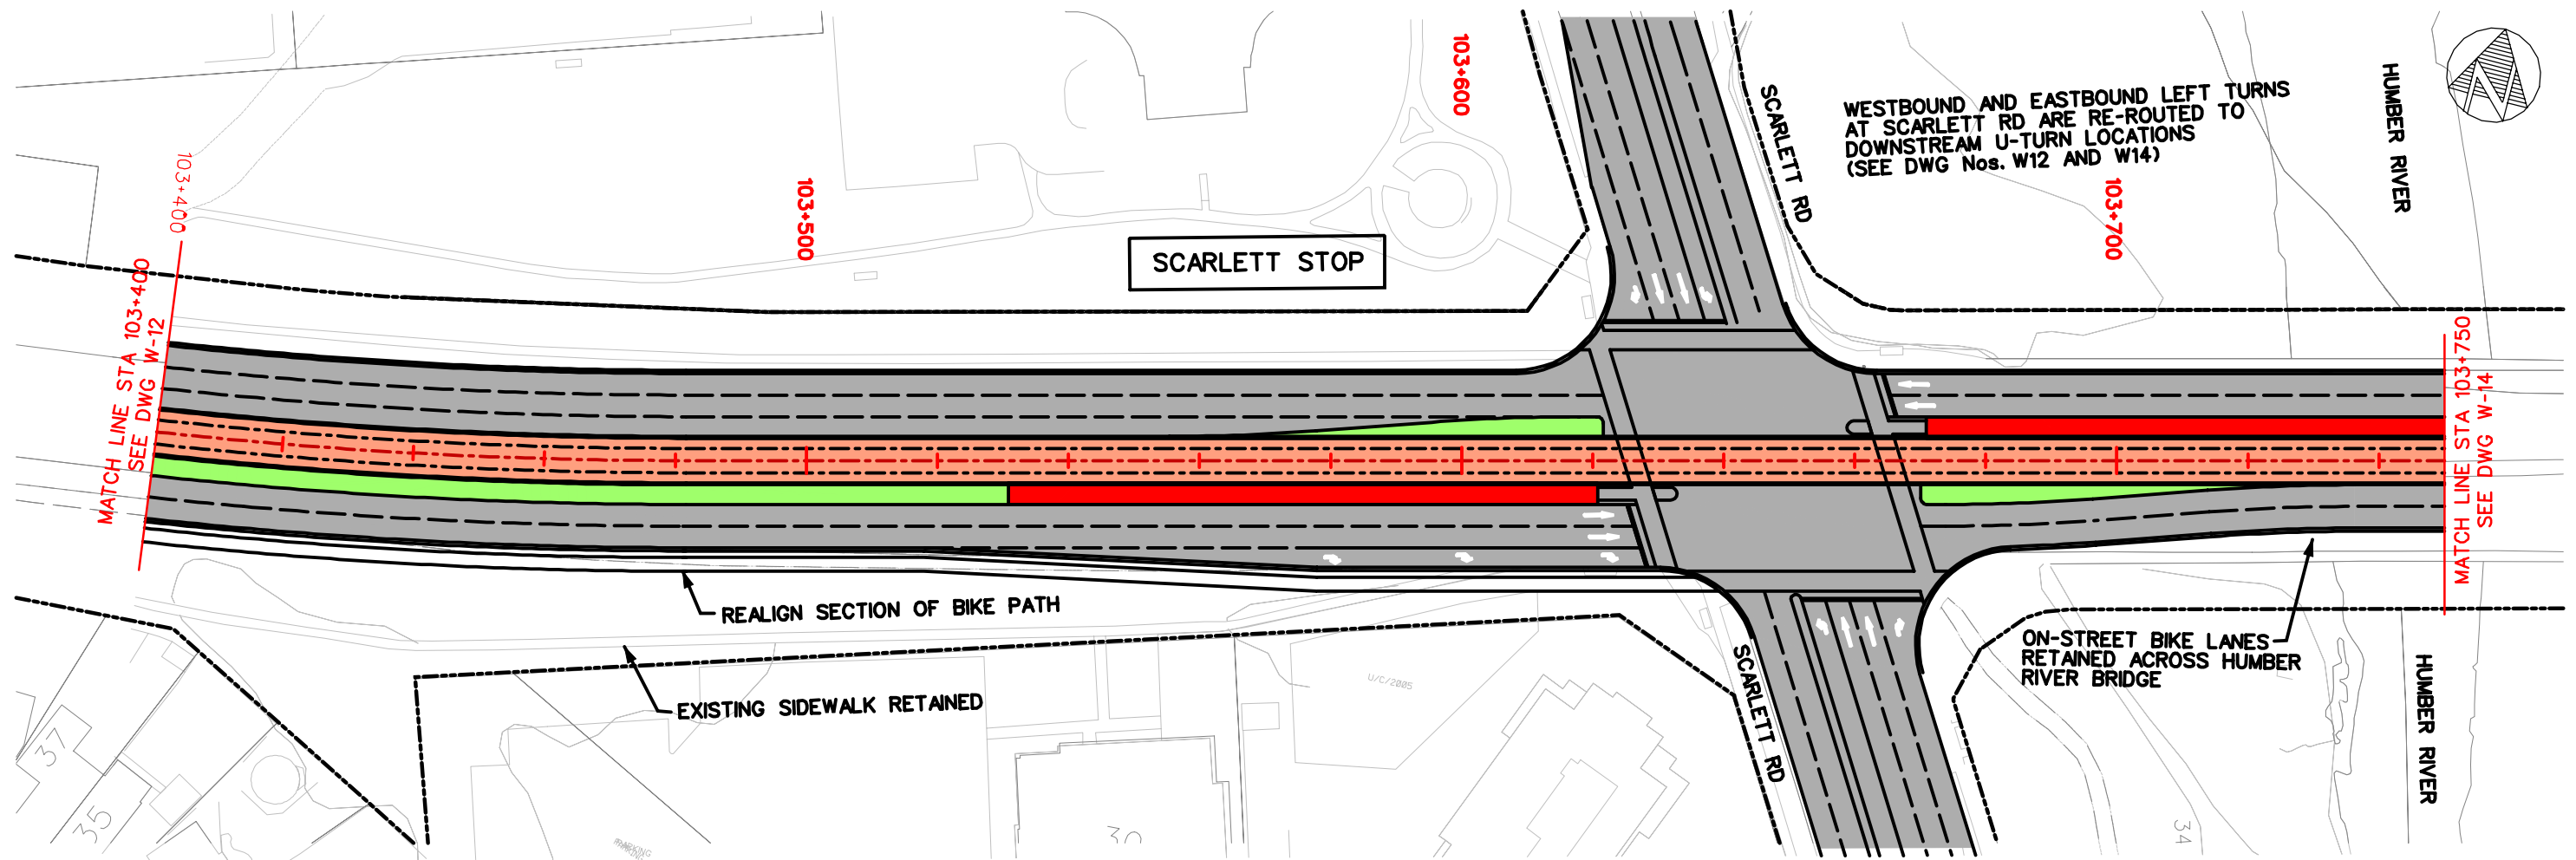



EGLINTON CROSSTOWN LRT – ENVIRONMENTAL PROJECT REPORT

WEST SURFACE SECTION

PLAN AND PROFILE STA 103+400 TO STA 103+750



Dwg. No.
W13
Sheet No.
27

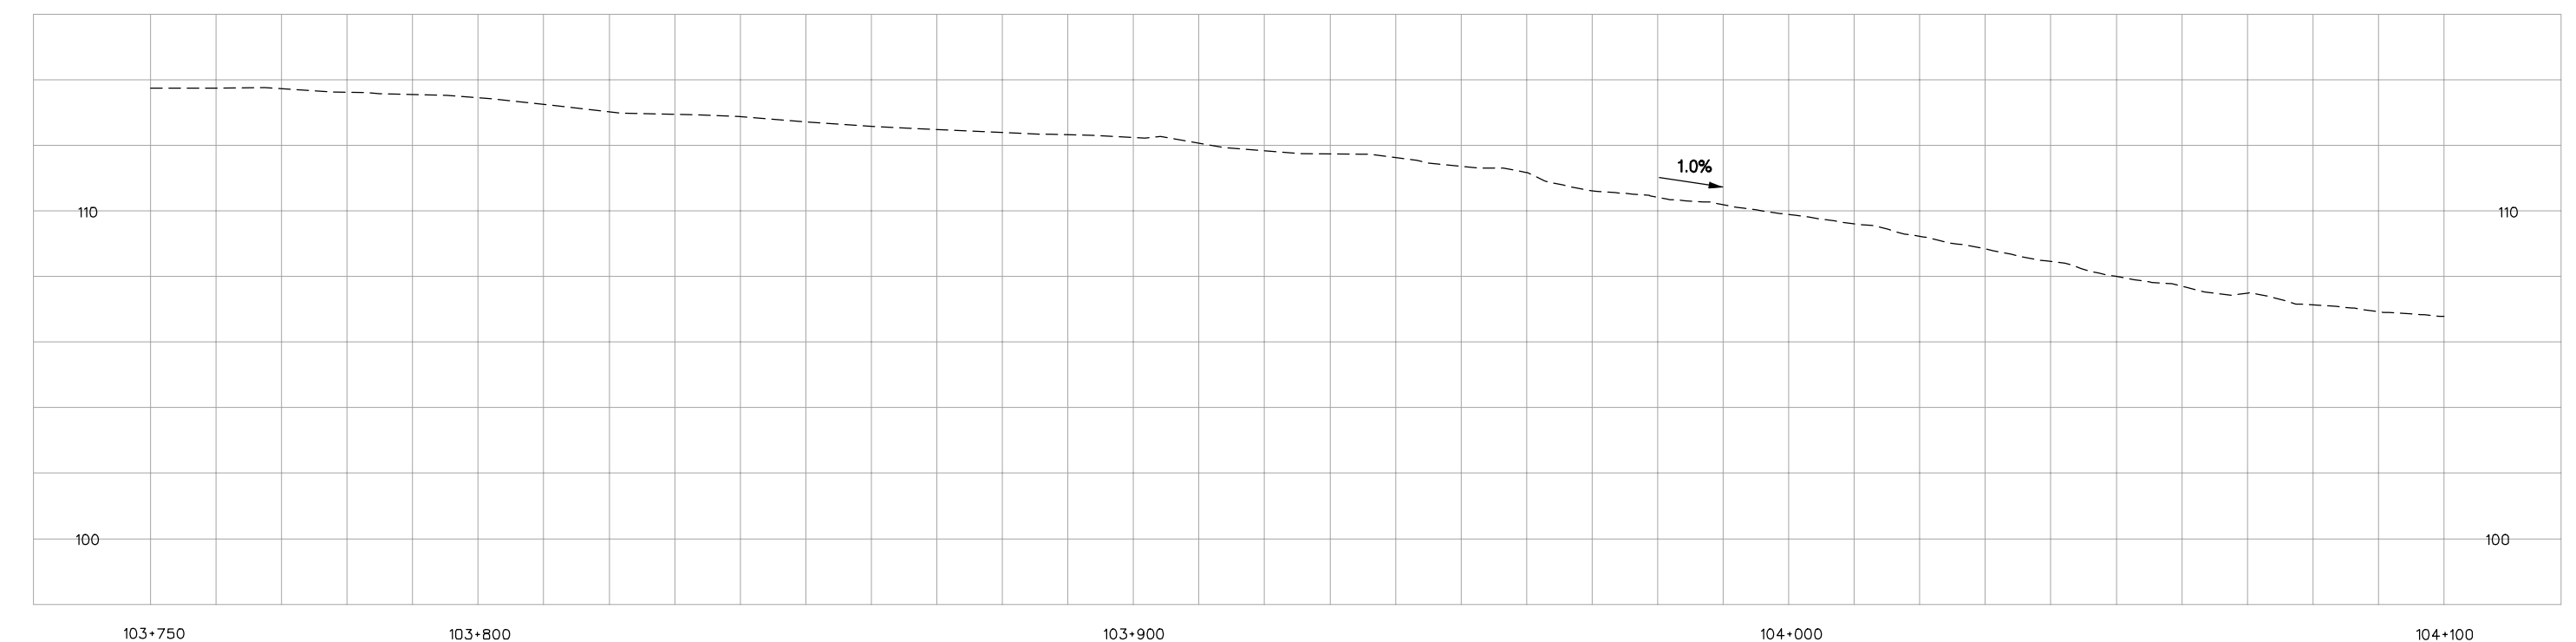
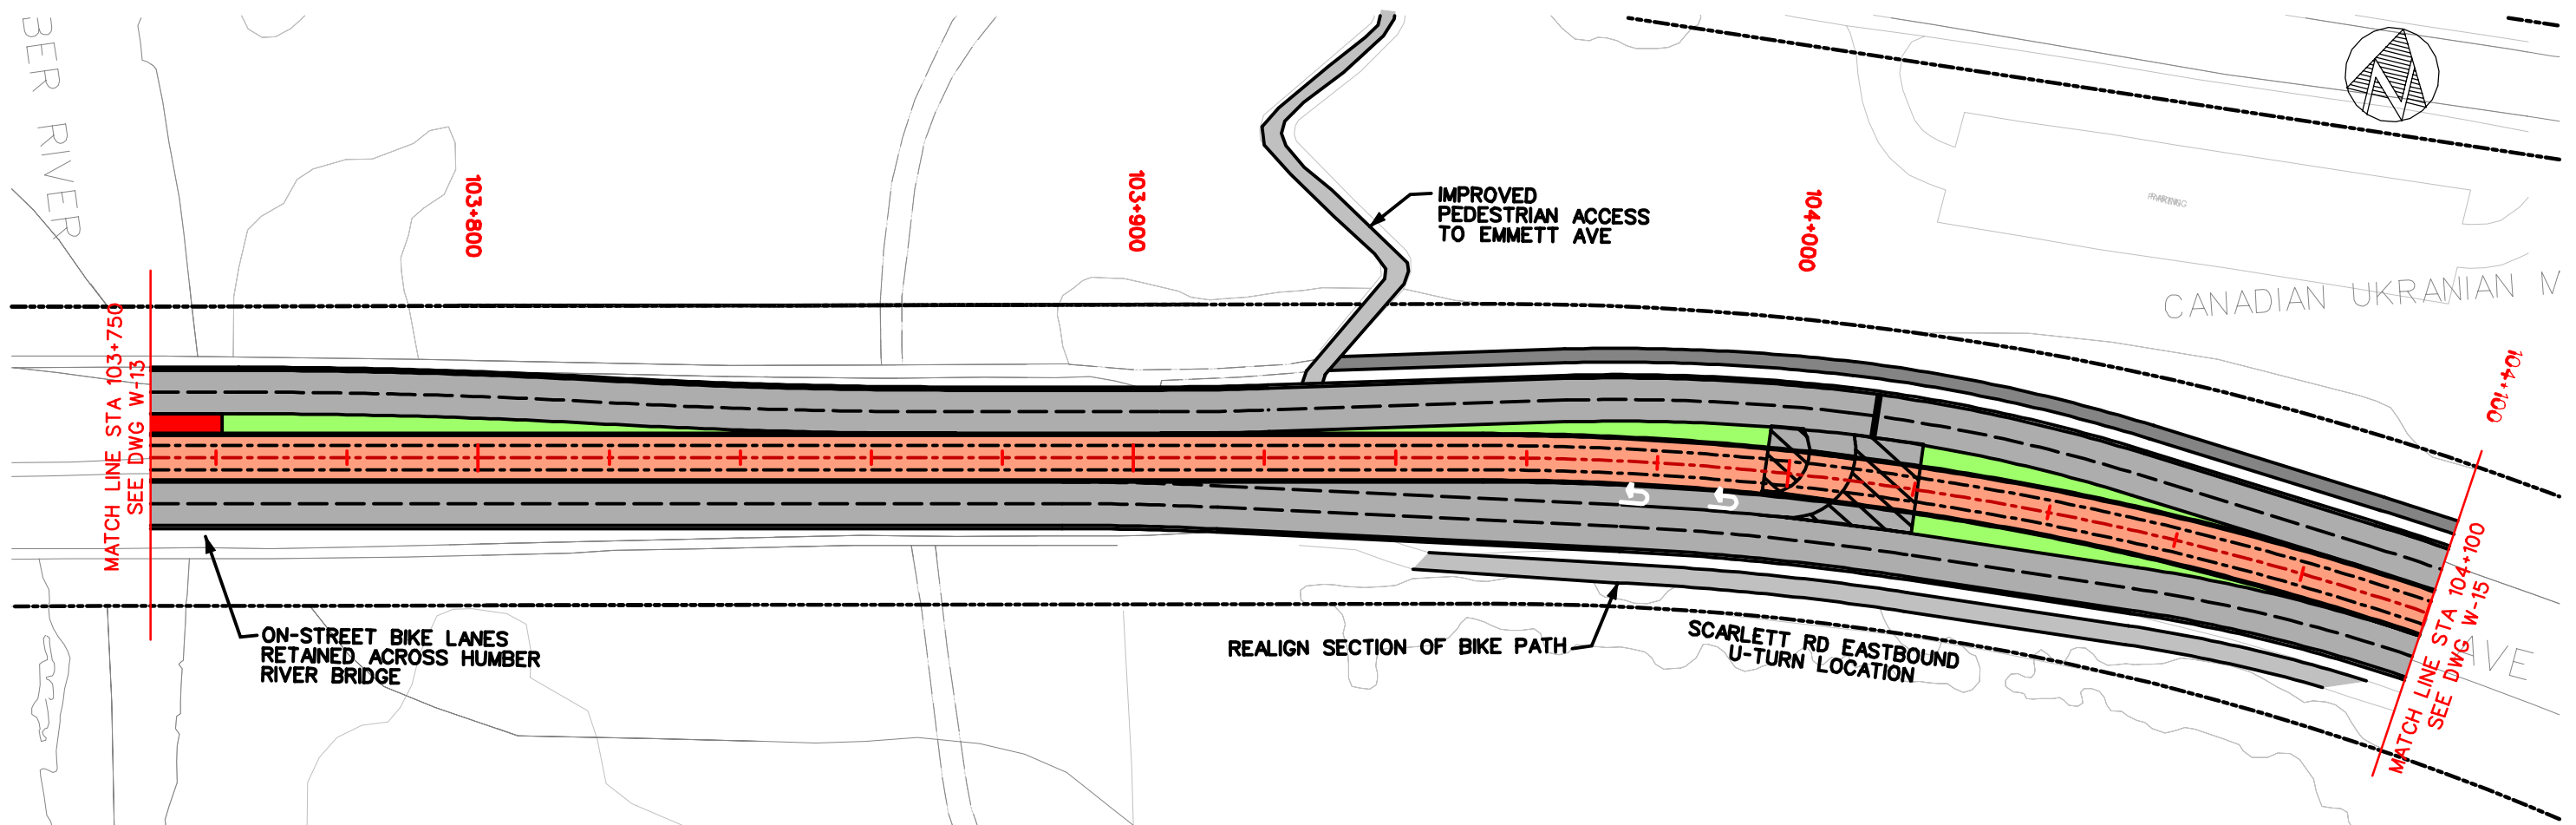


EGLINTON CROSSTOWN LRT – ENVIRONMENTAL PROJECT REPORT

WEST SURFACE SECTION
PLAN AND PROFILE STA 103+750 TO STA 104+100



Dwg. No.
W14
Sheet No.
28

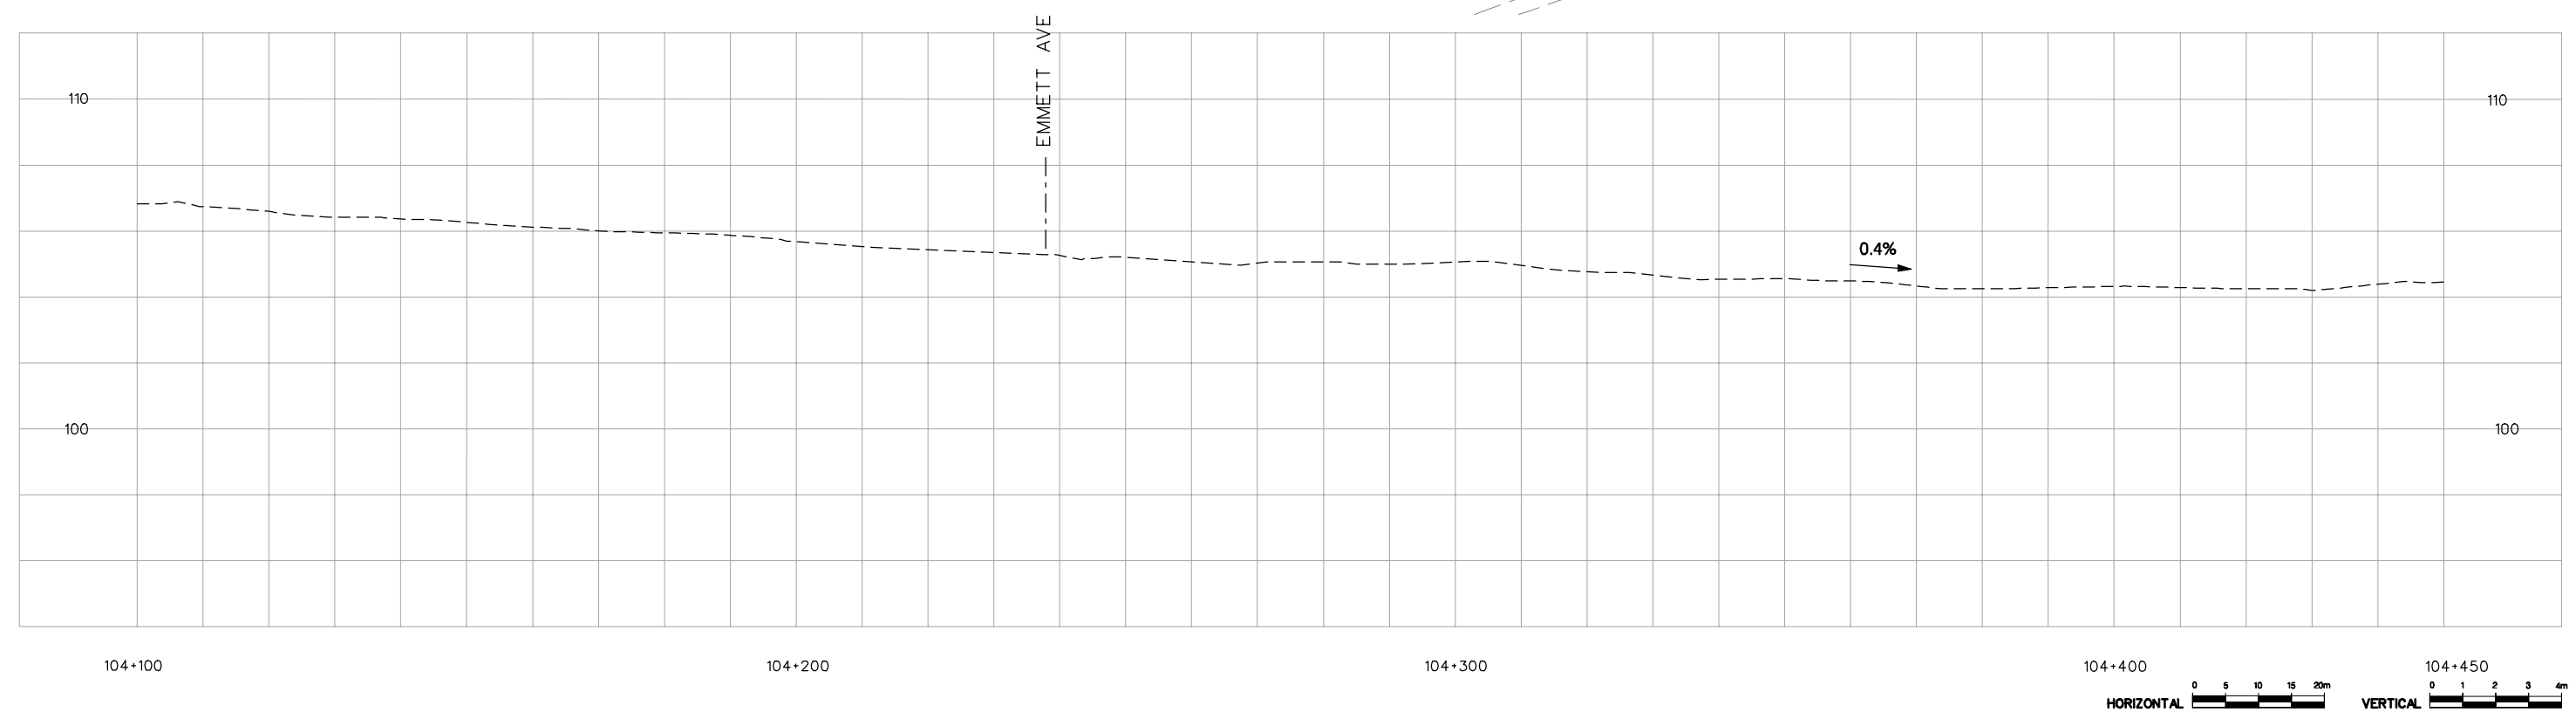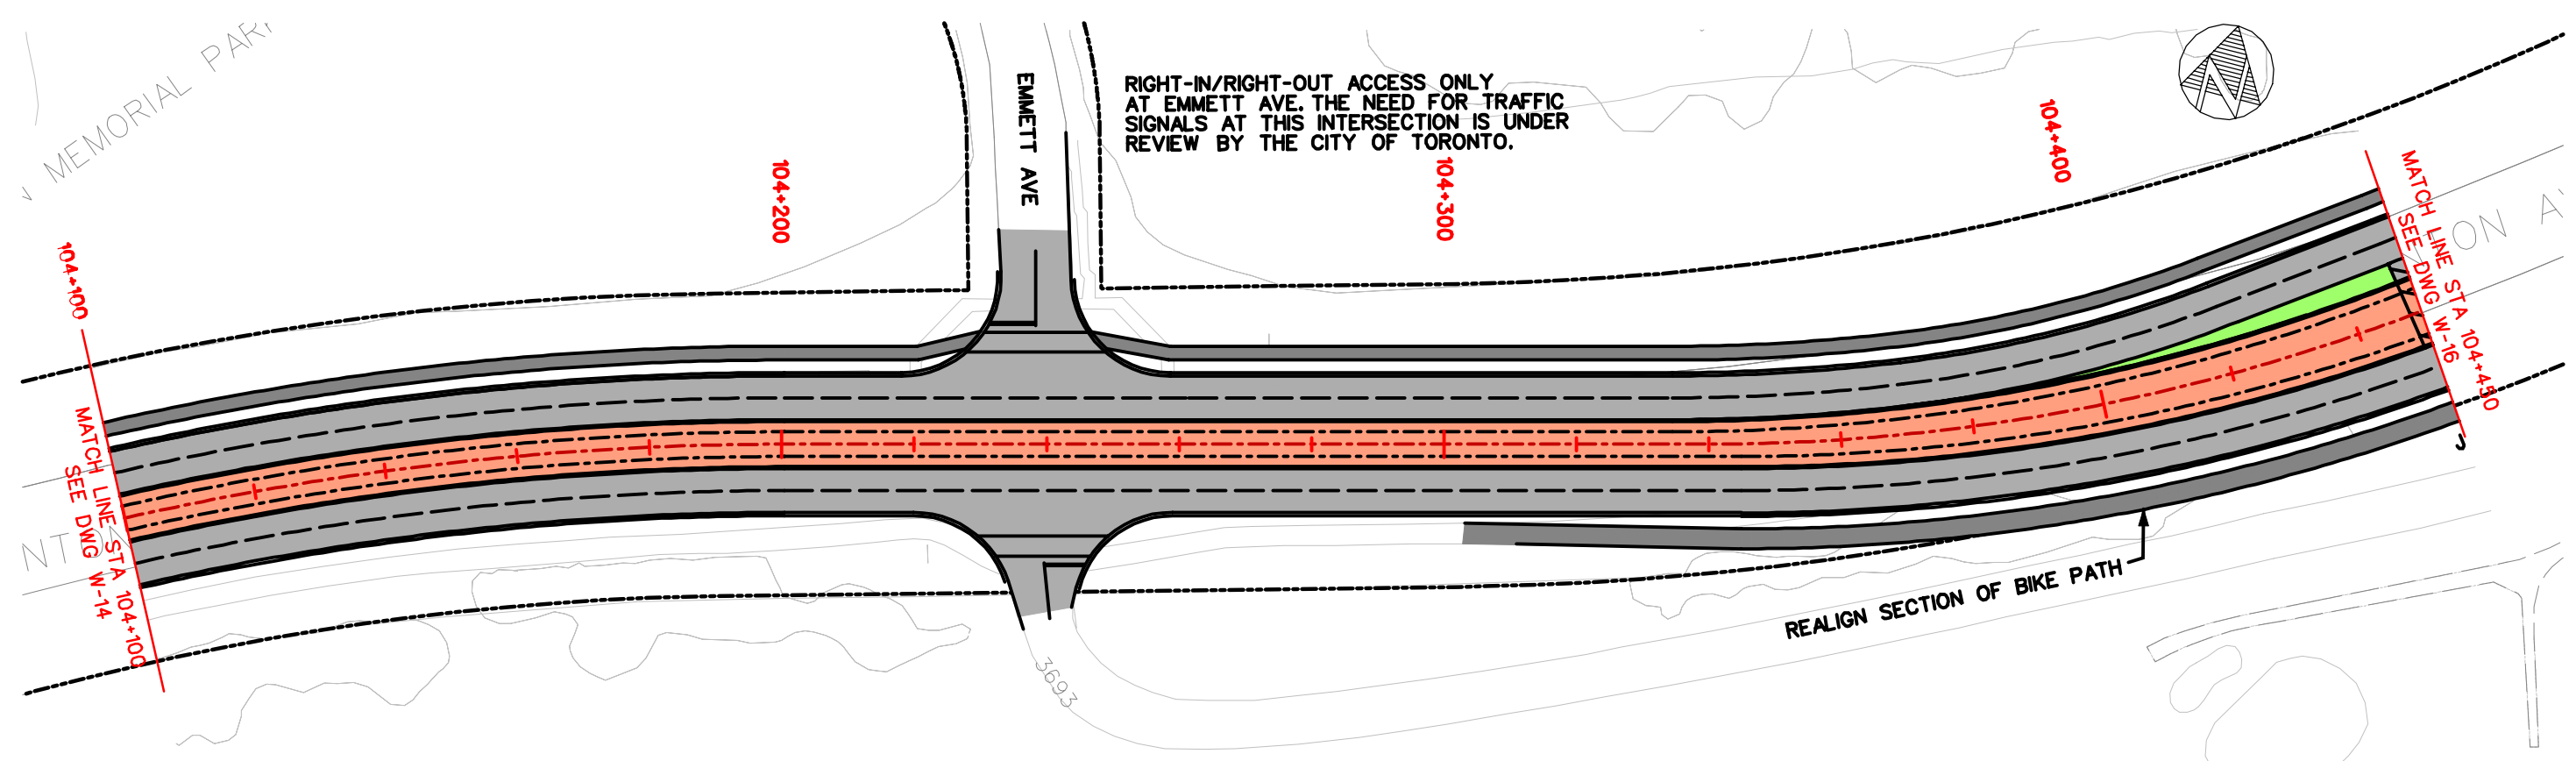




EGLINTON CROSSTOWN LRT – ENVIRONMENTAL PROJECT REPORT

WEST SURFACE SECTION
PLAN AND PROFILE STA 104+100 TO STA 104+450



Dwg. No.
W15
Sheet No.
29

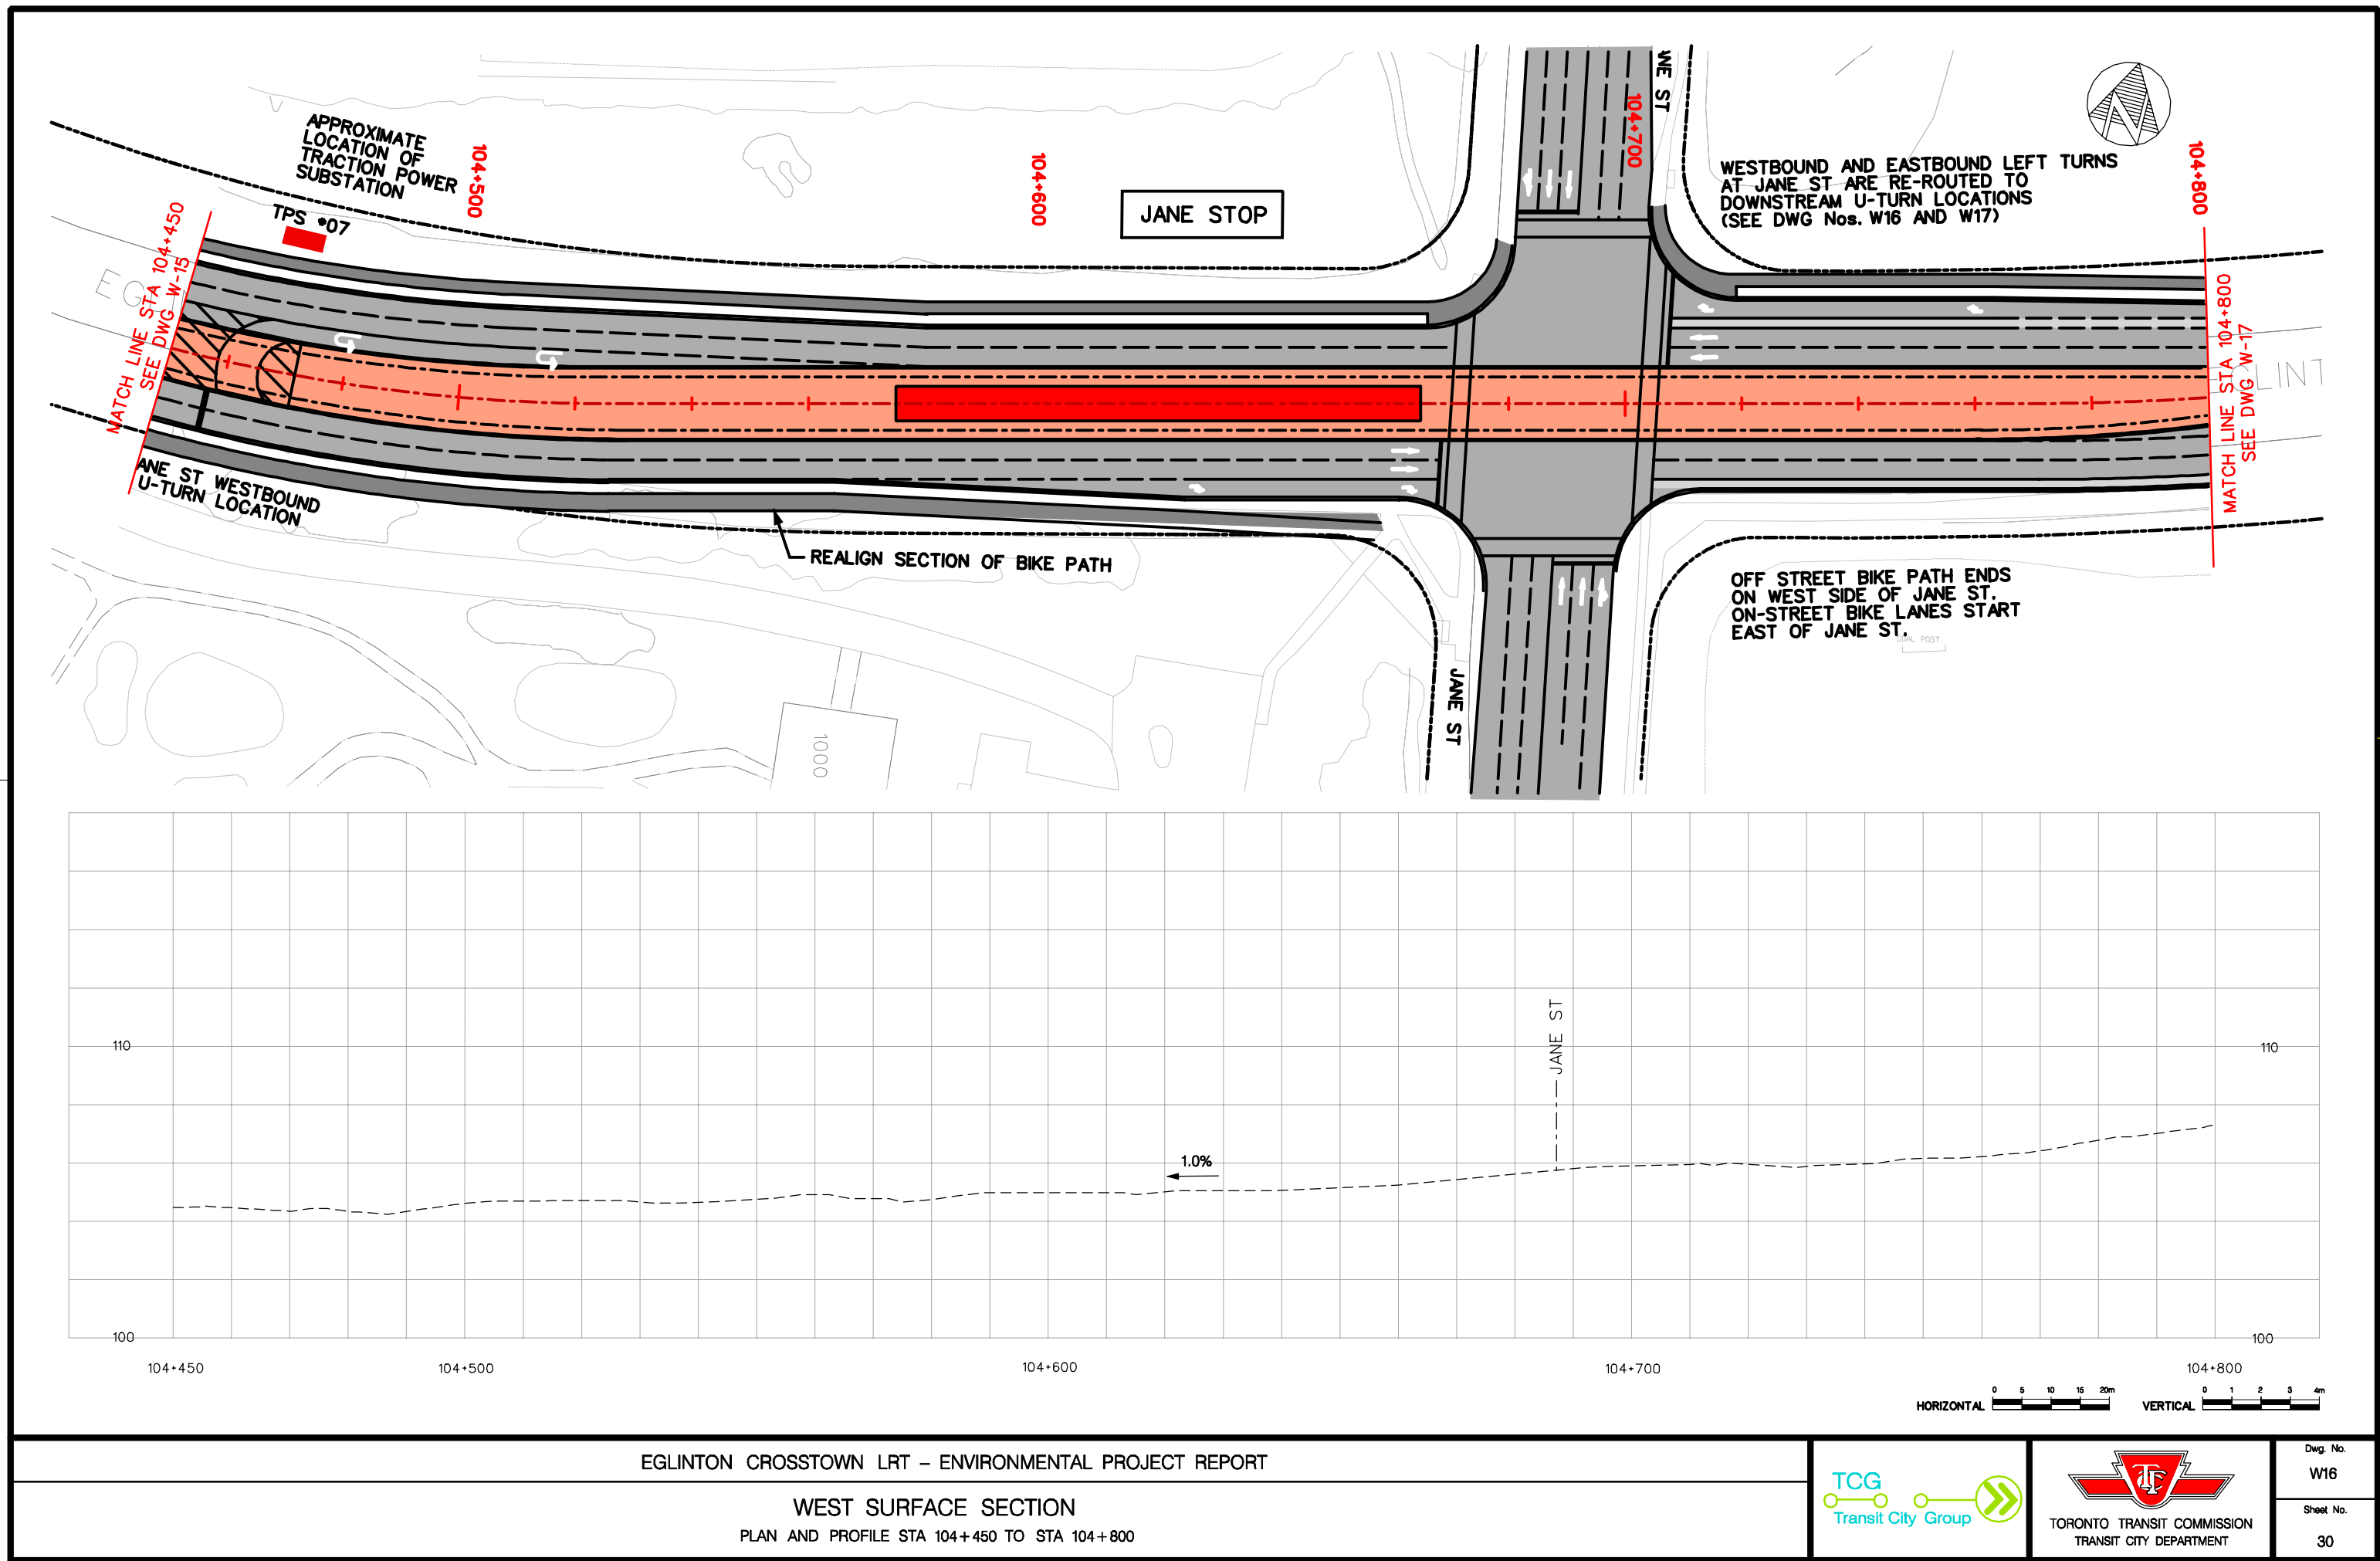

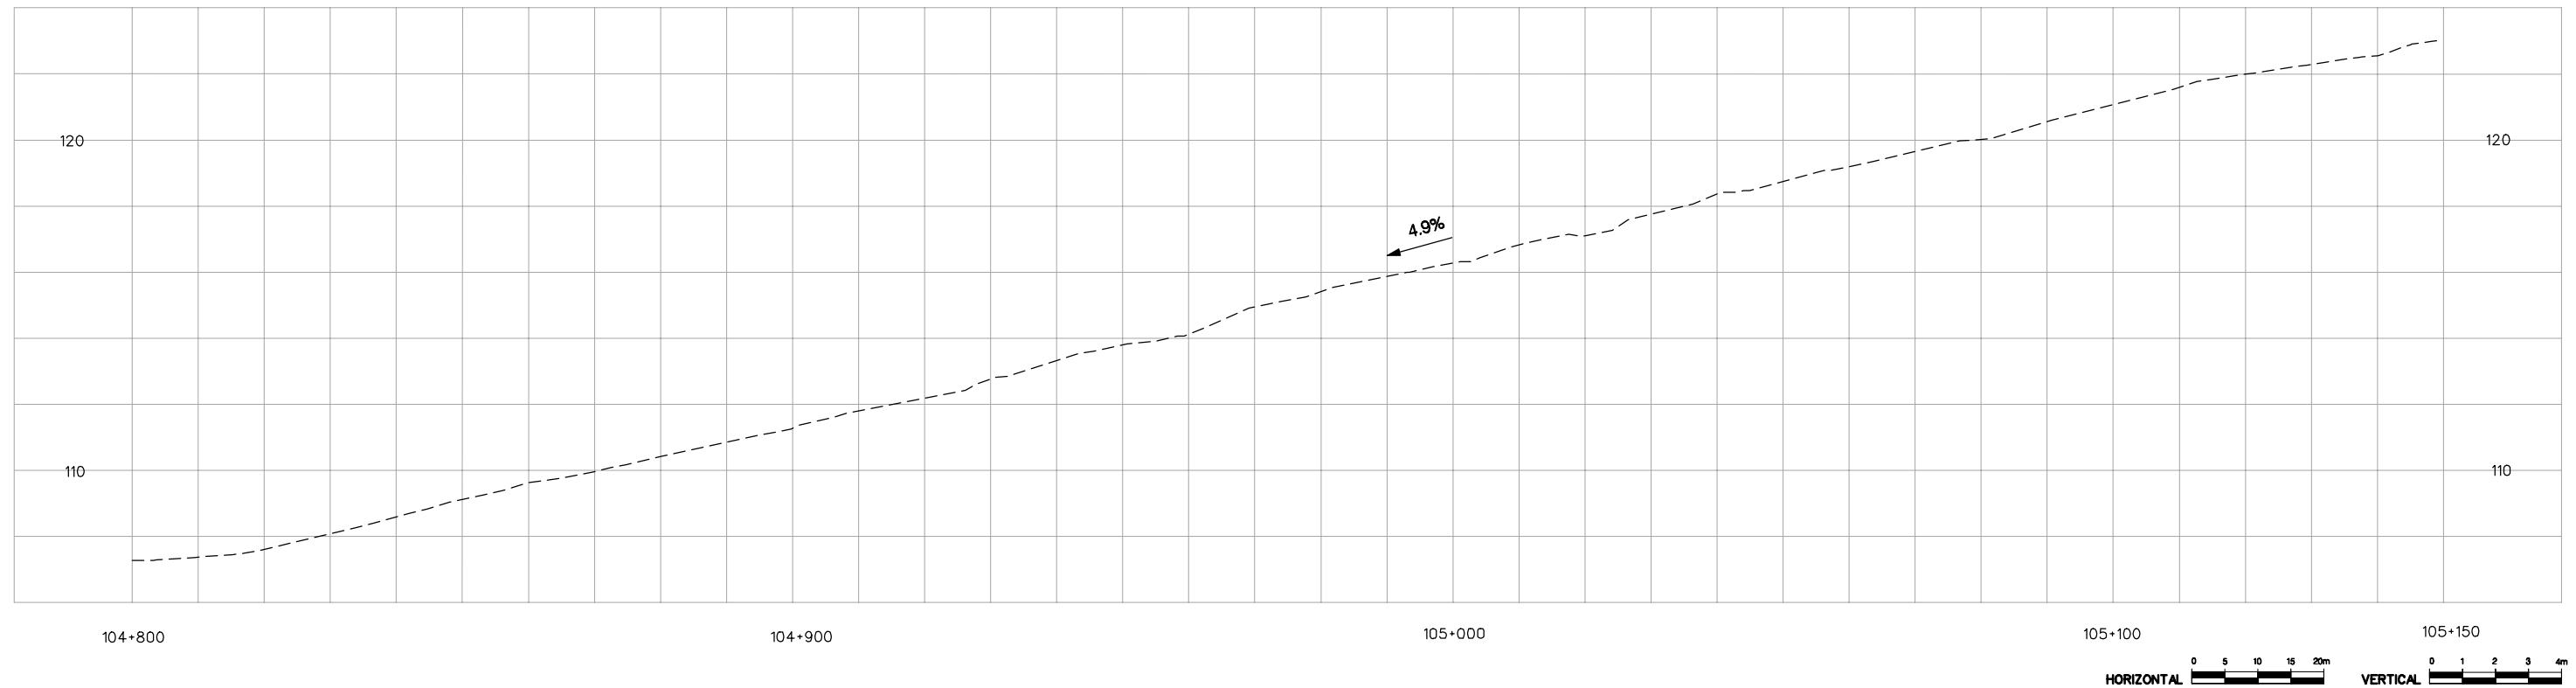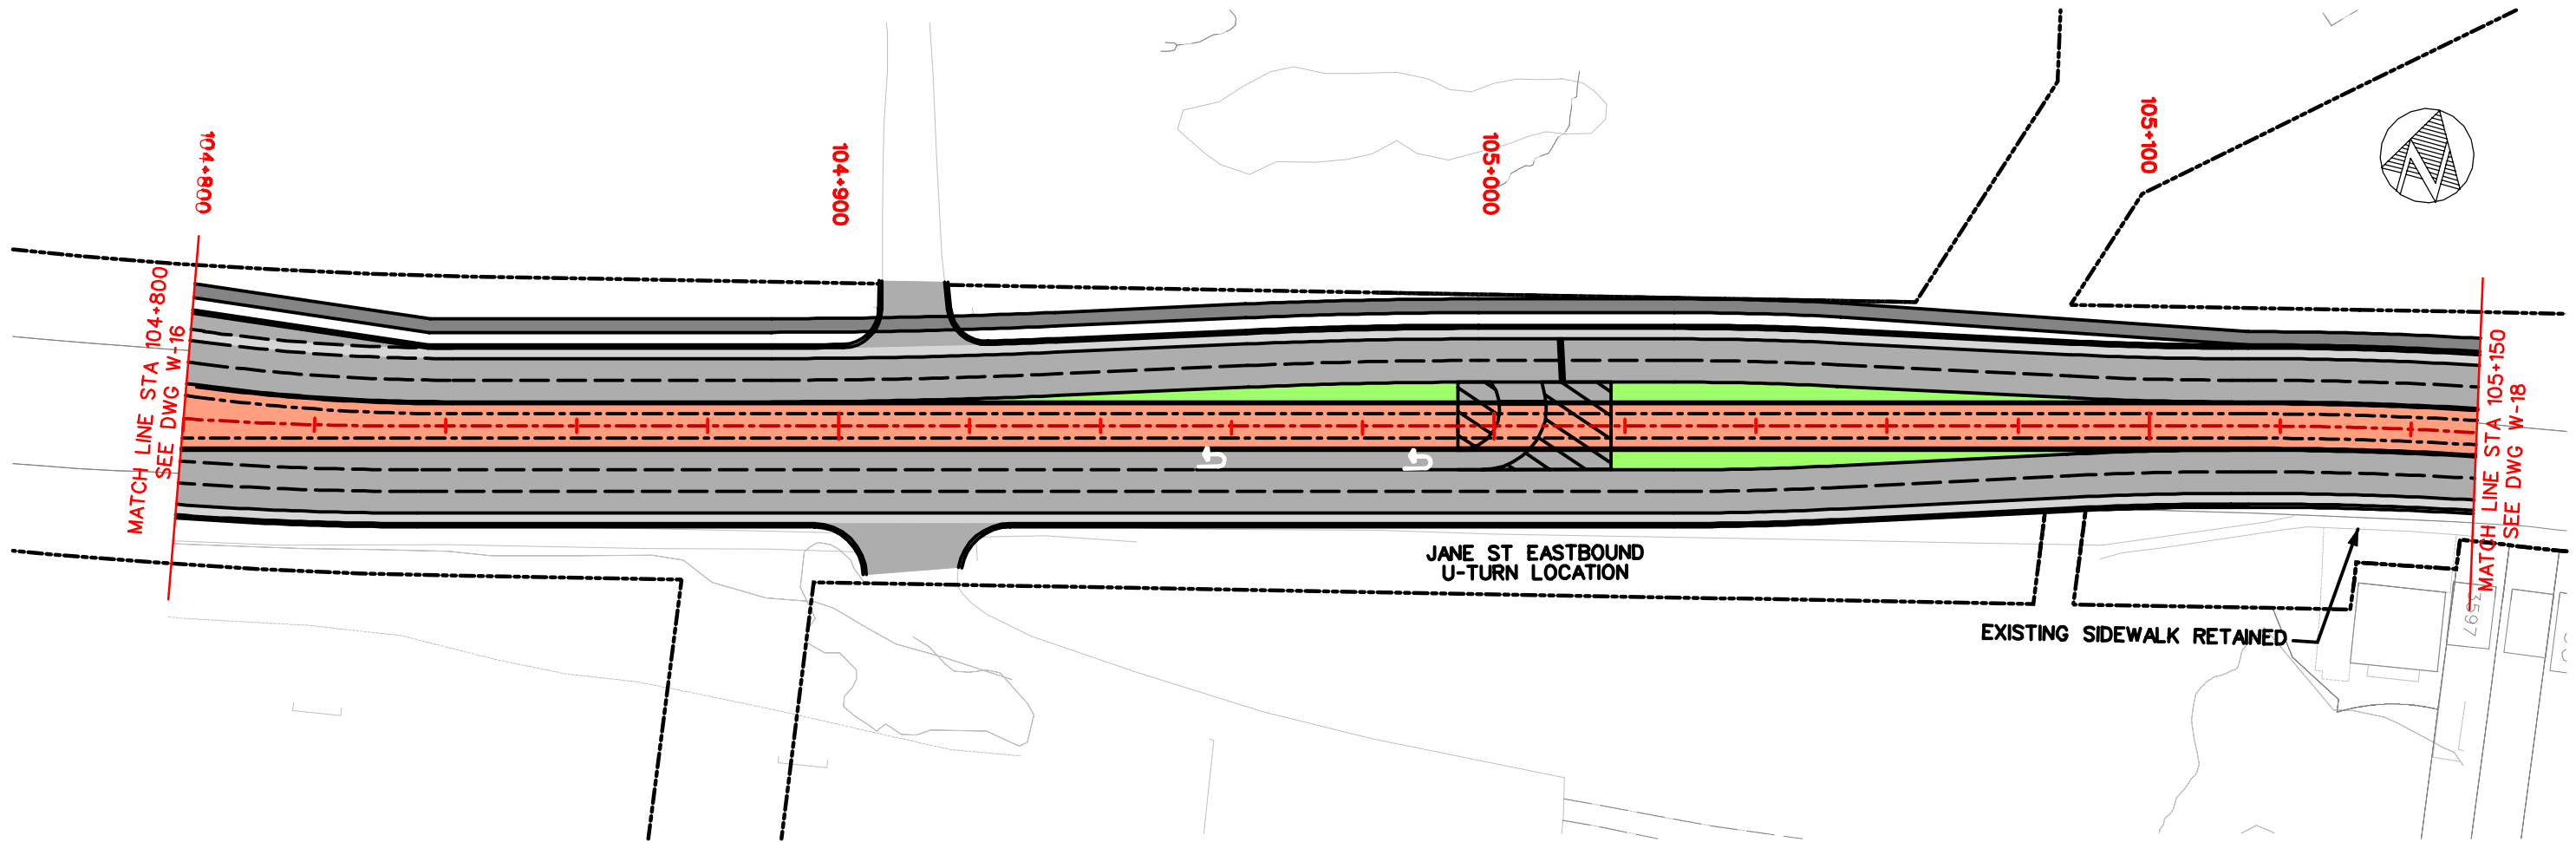

EGLINTON CROSSTOWN LRT – ENVIRONMENTAL PROJECT REPORT

WEST SURFACE SECTION
PLAN AND PROFILE STA 104+800 TO STA 105+150






Dwg. No.

W17

Sheet No.

31

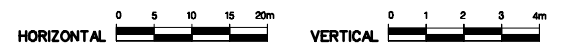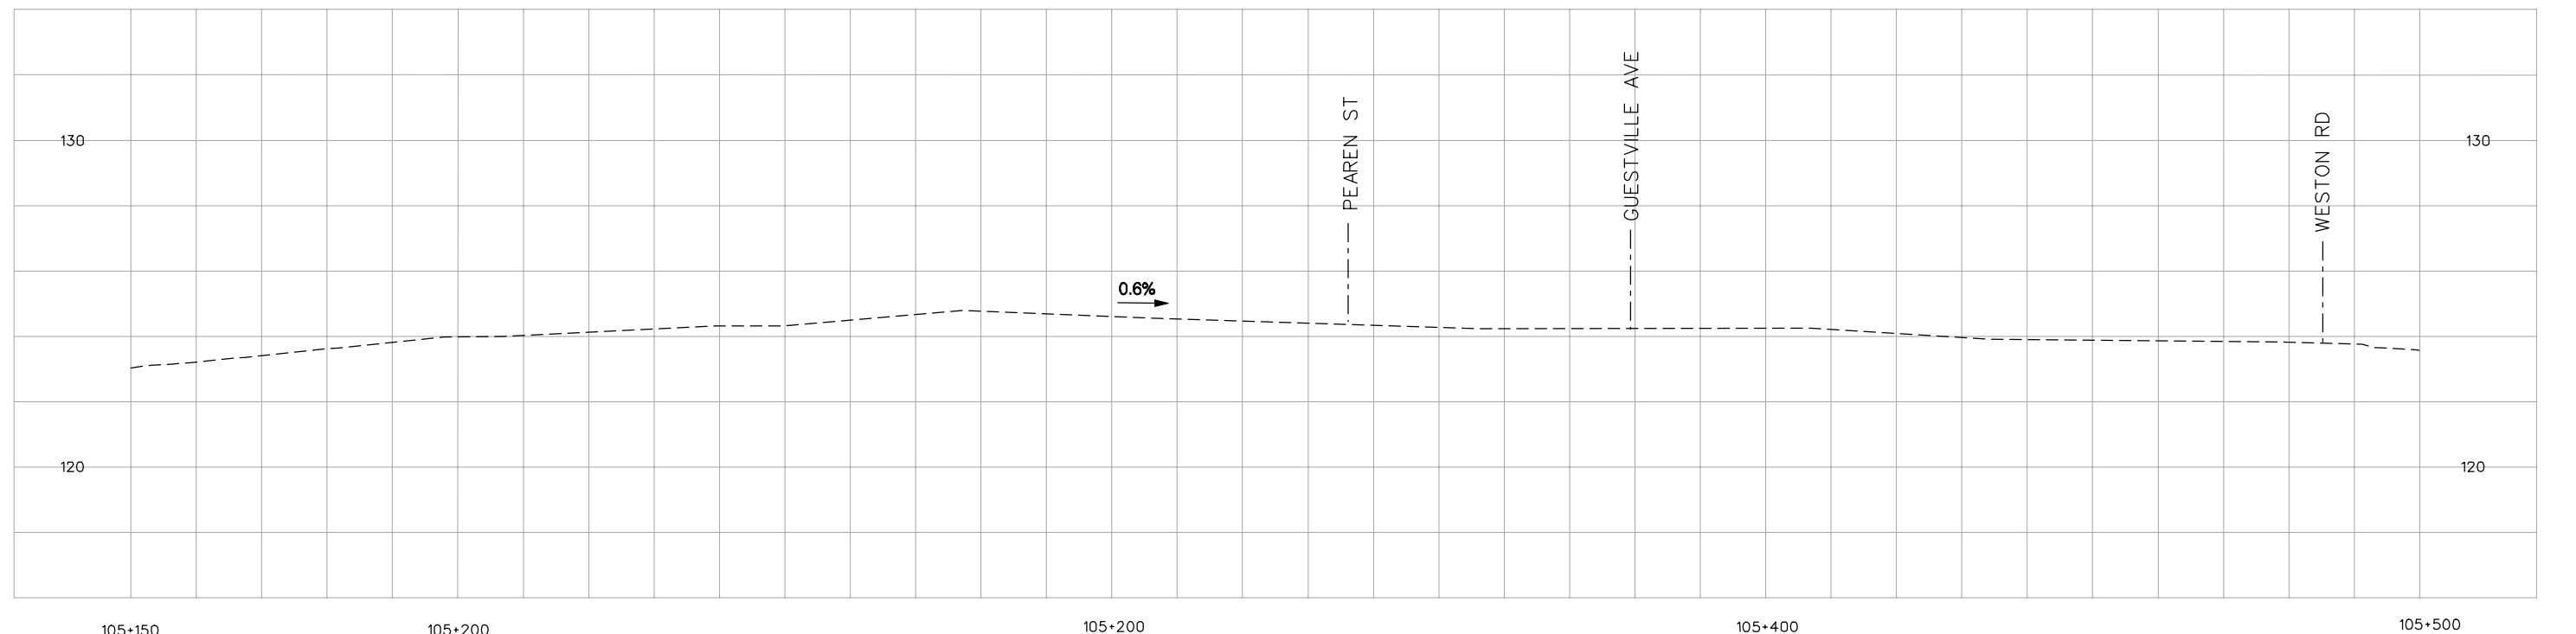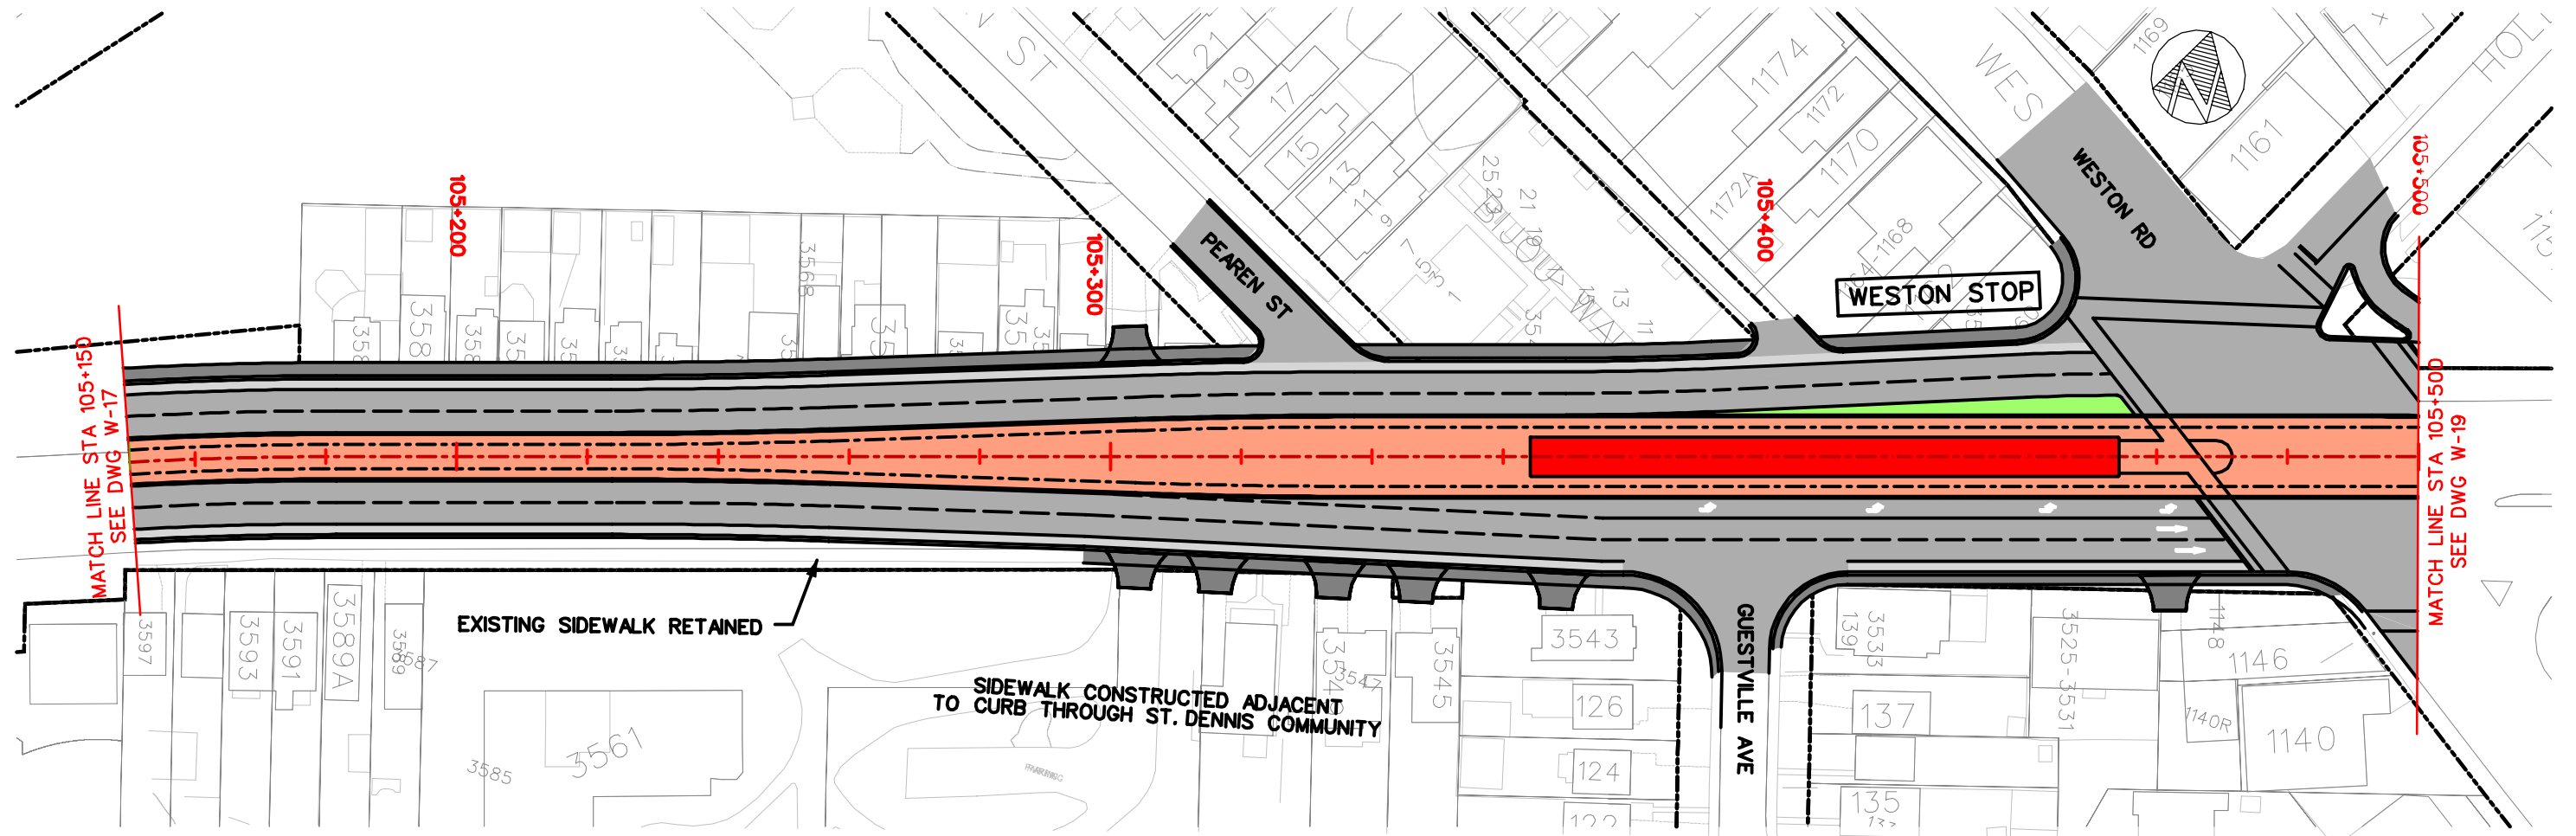

EGLINTON CROSSTOWN LRT – ENVIRONMENTAL PROJECT REPORT

WEST SURFACE SECTION

PLAN AND PROFILE STA 105+150 TO STA 105+500





Dwg. No.

W18

Sheet No.

32

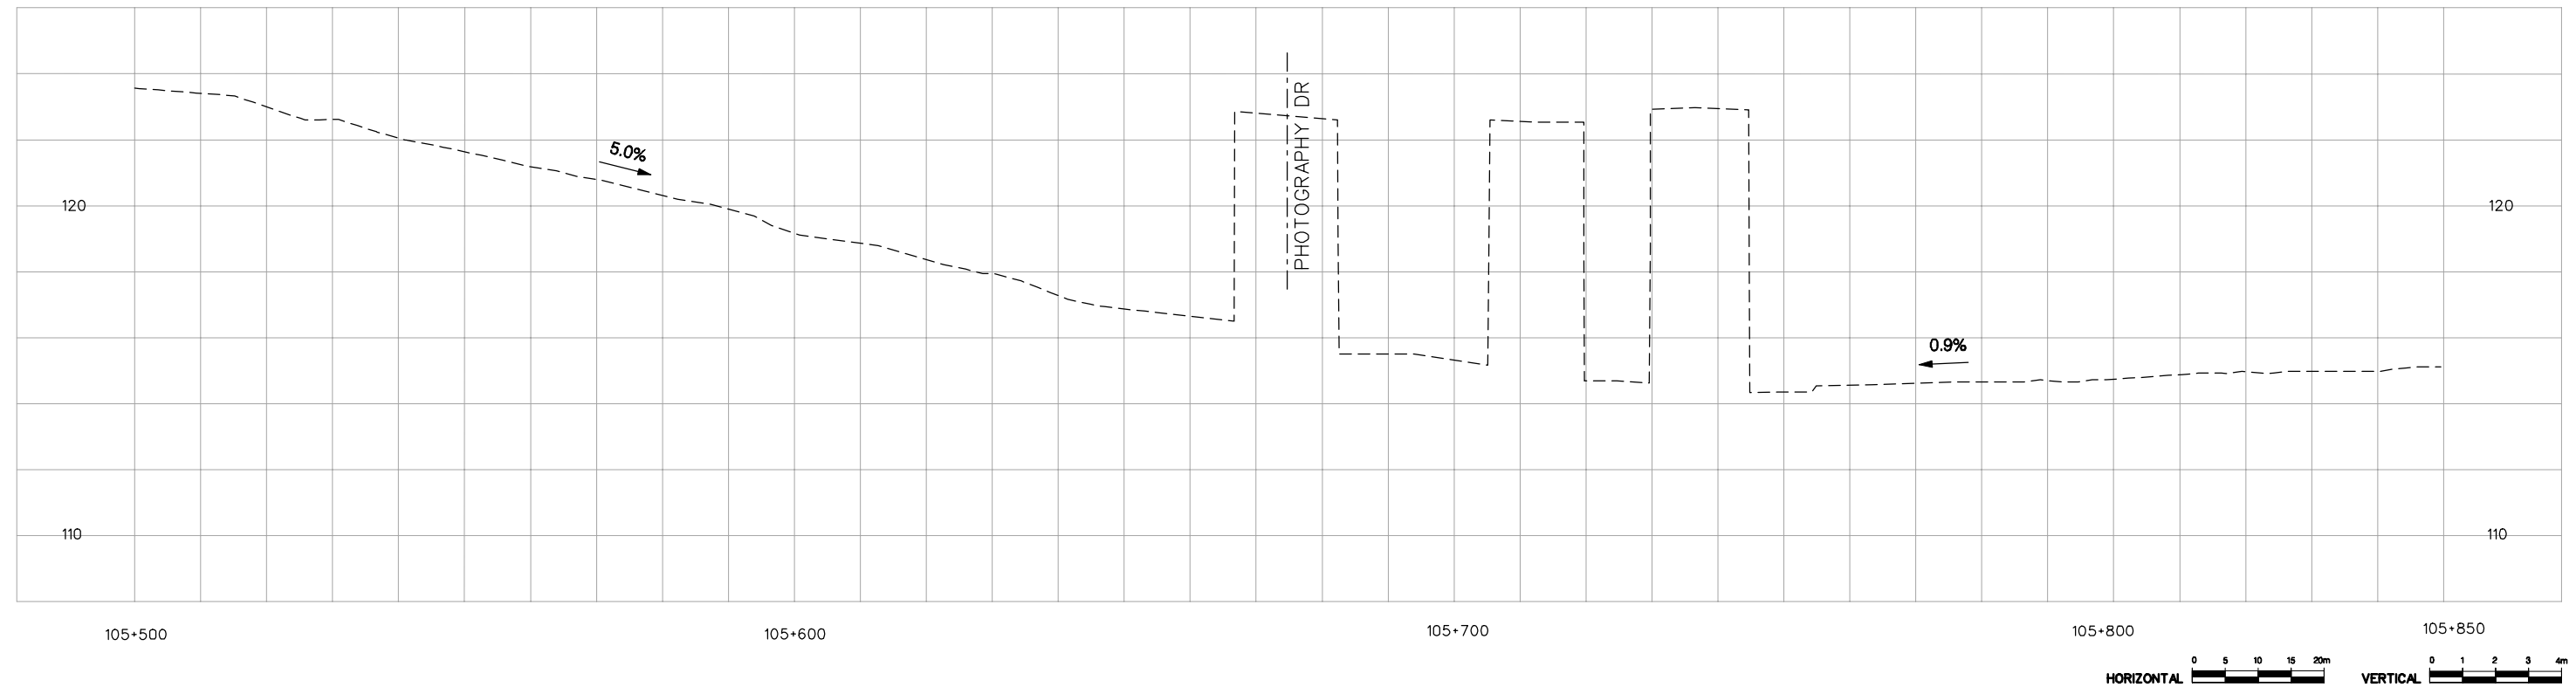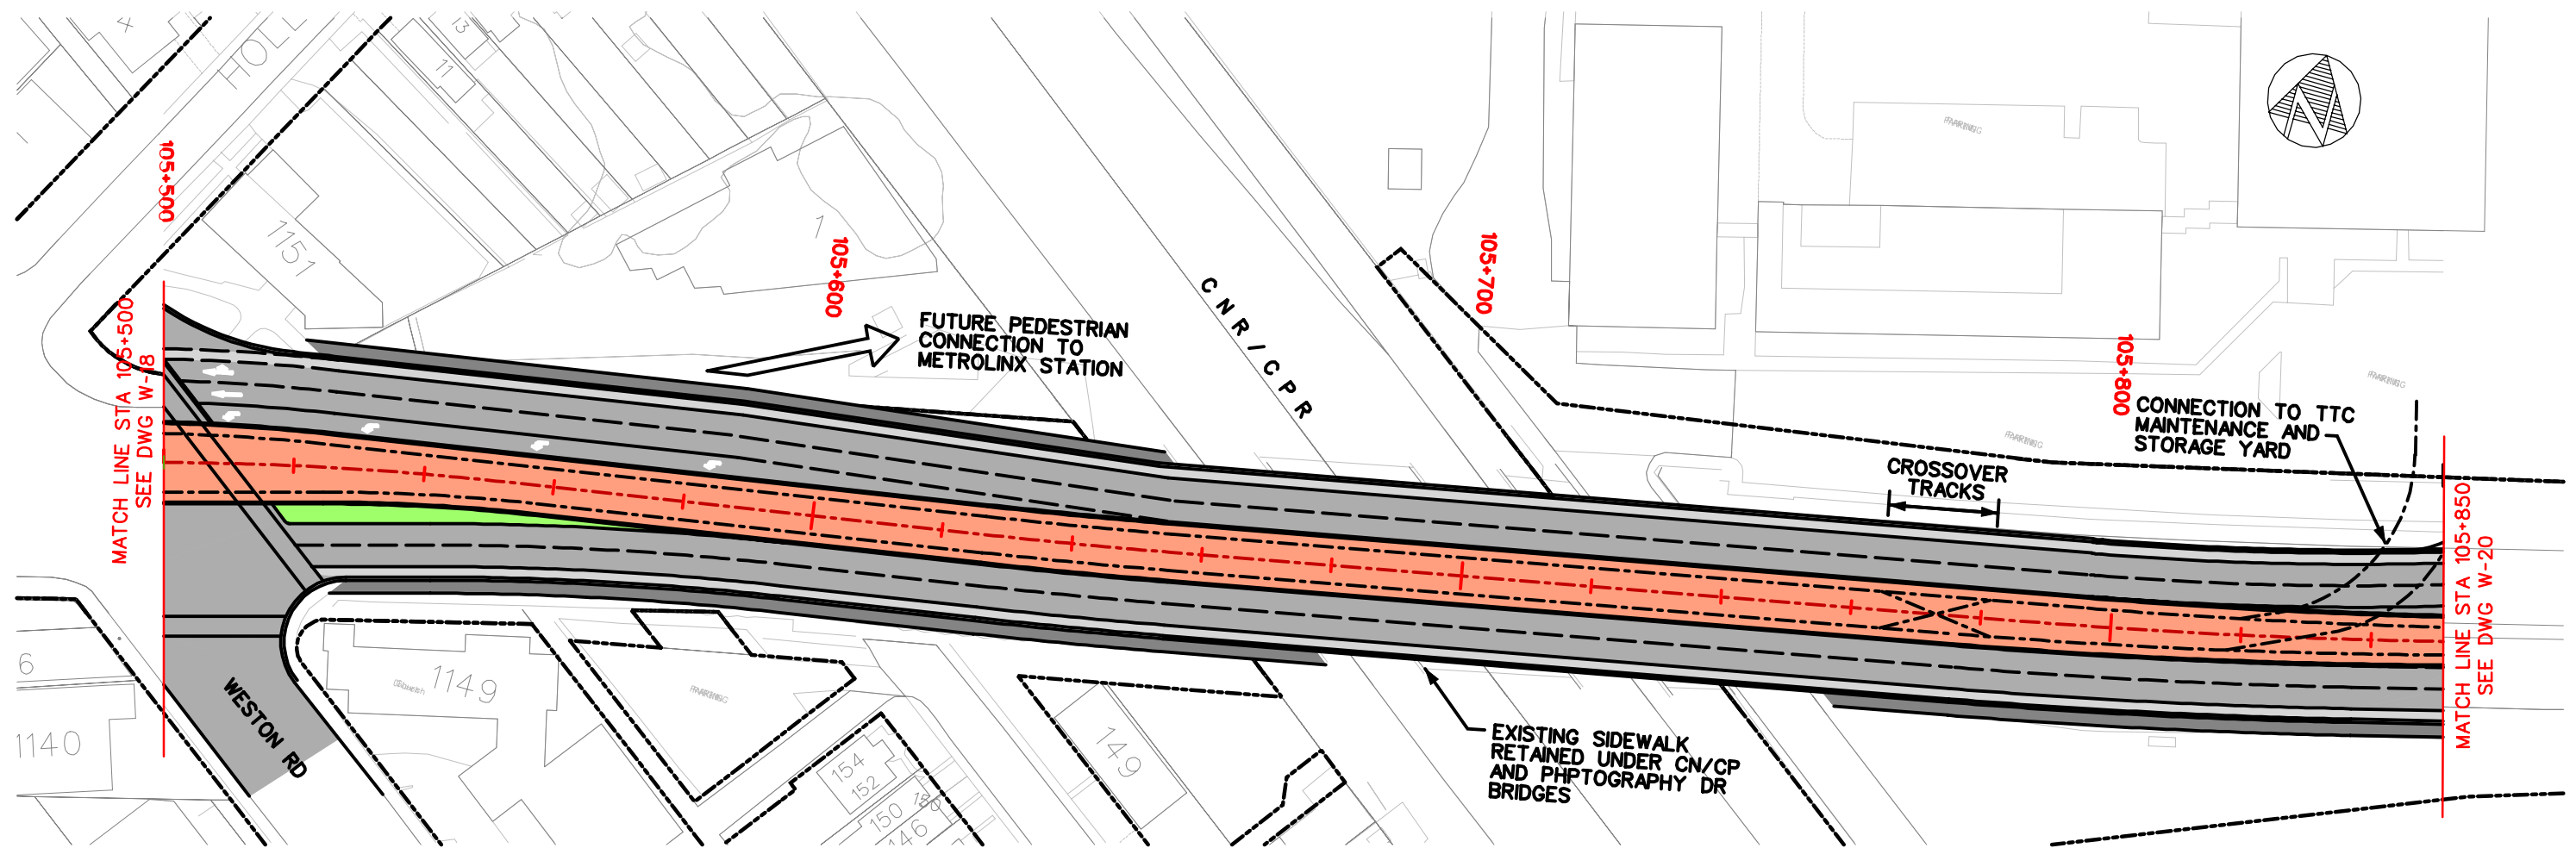

EGLINTON CROSSTOWN LRT – ENVIRONMENTAL PROJECT REPORT

WEST SURFACE SECTION

PLAN AND PROFILE STA 105+500 TO STA 105+850





Dwg. No.

W19

Sheet No.

33

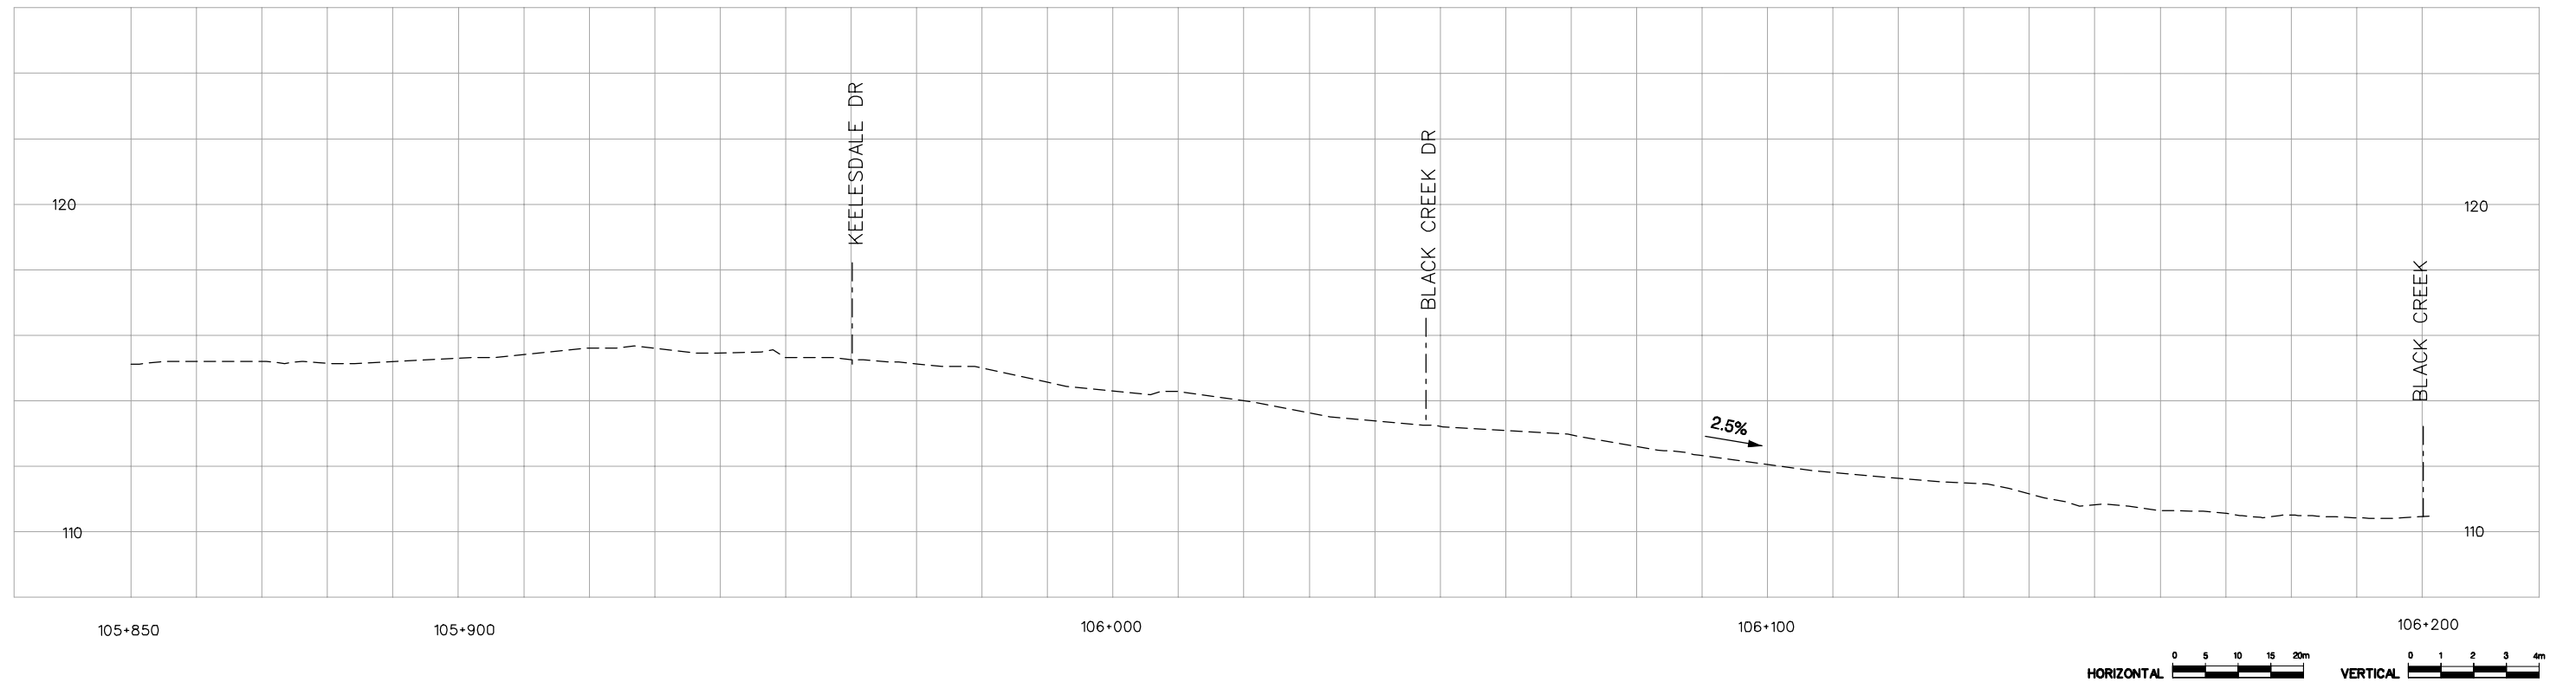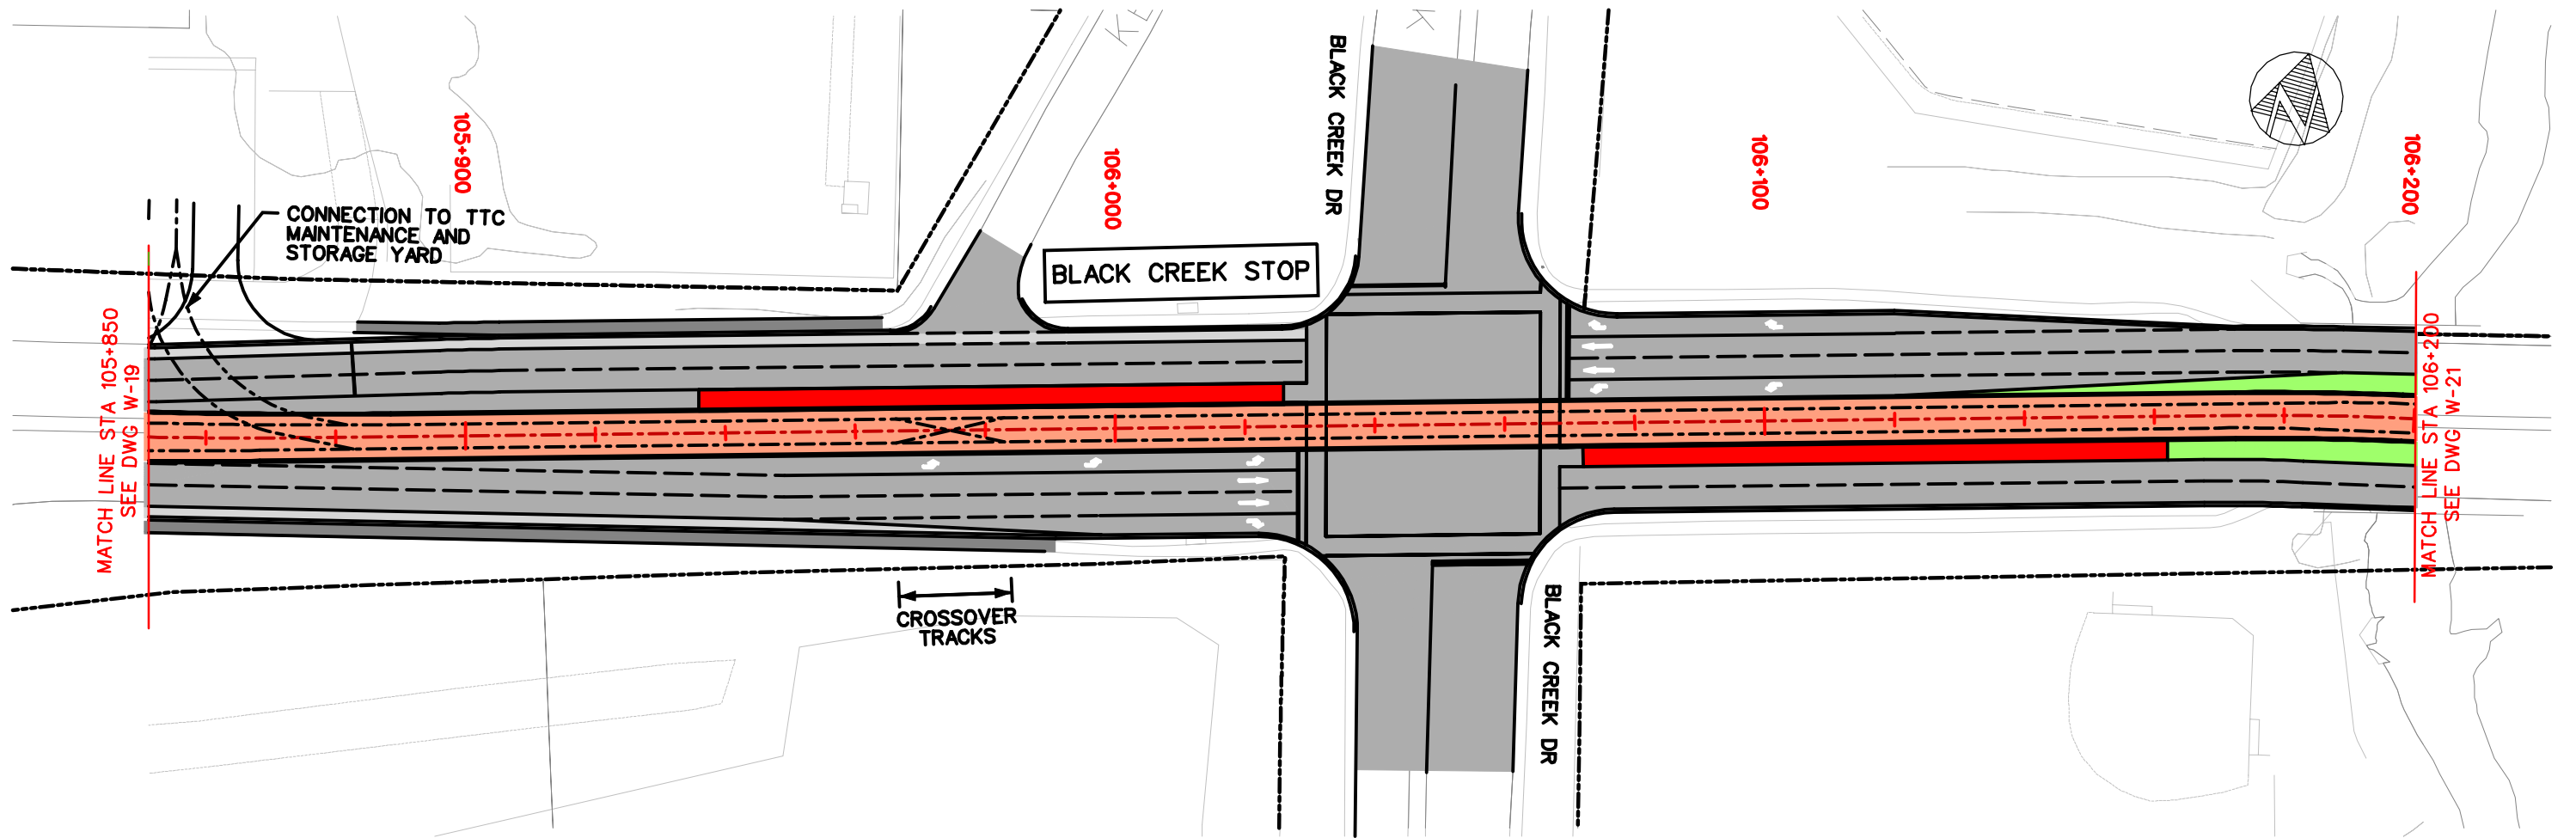

EGLINTON CROSSTOWN LRT – ENVIRONMENTAL PROJECT REPORT

WEST SURFACE SECTION

PLAN AND PROFILE STA 105+850 TO STA 106+200





Dwg. No.

W20

Sheet No.

34

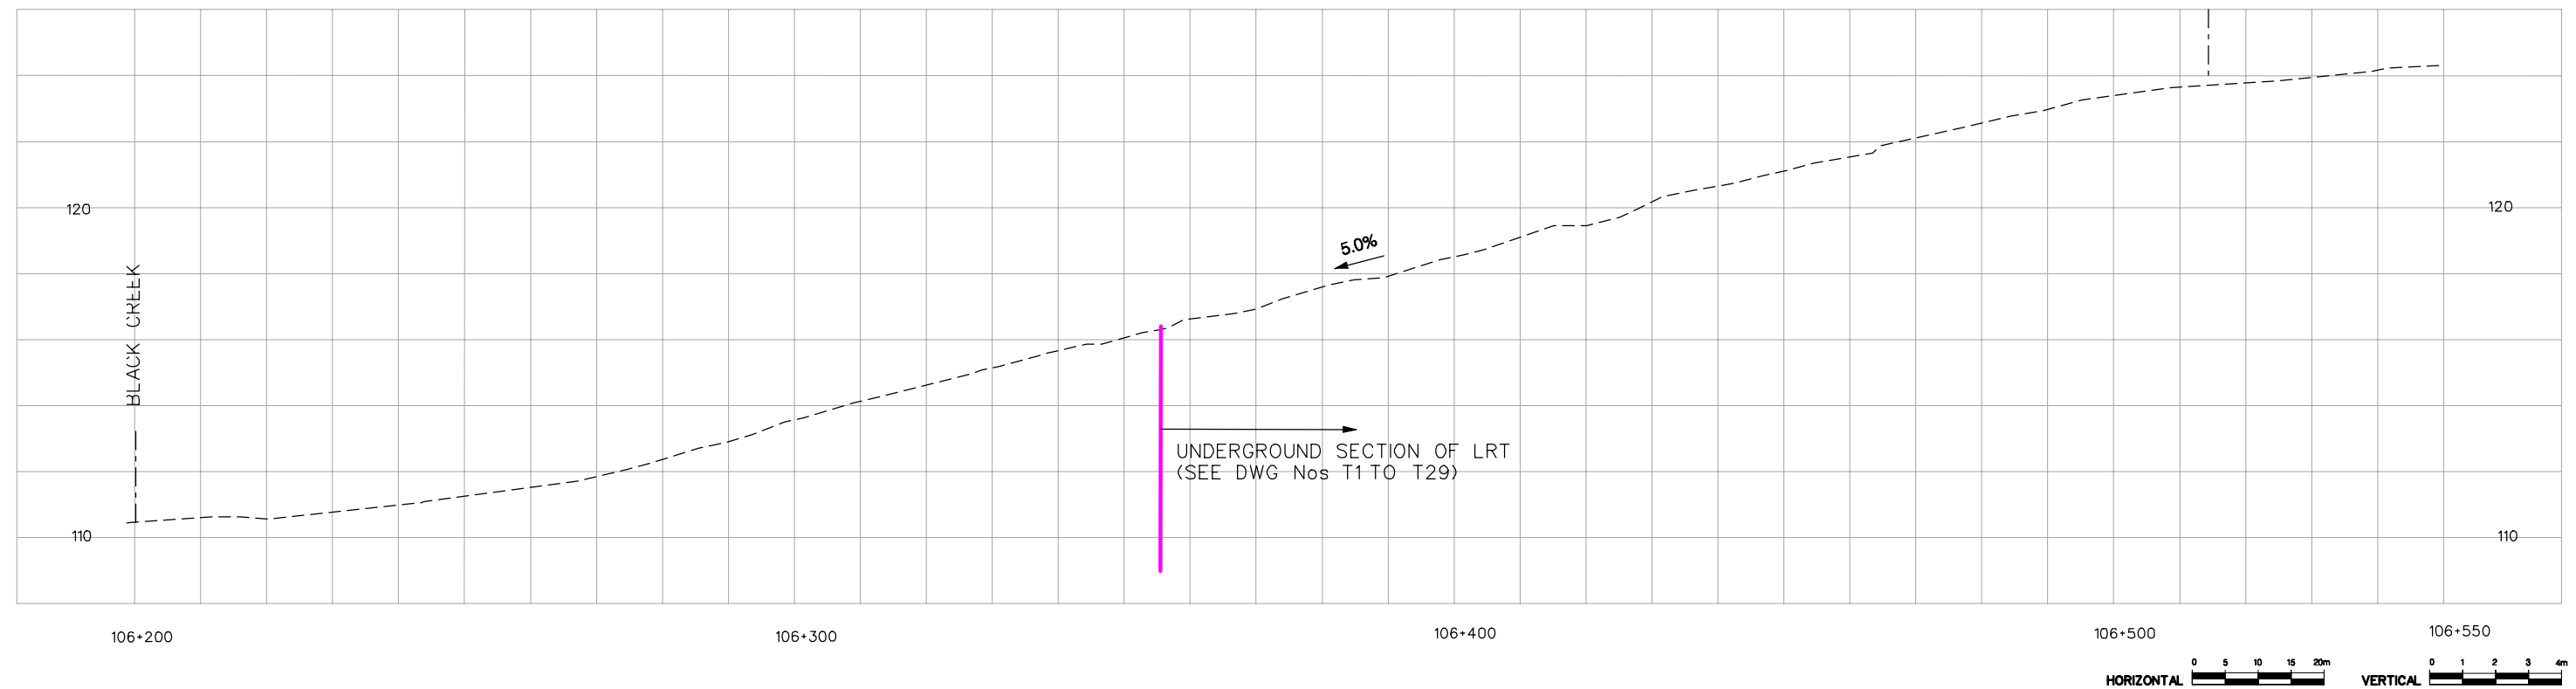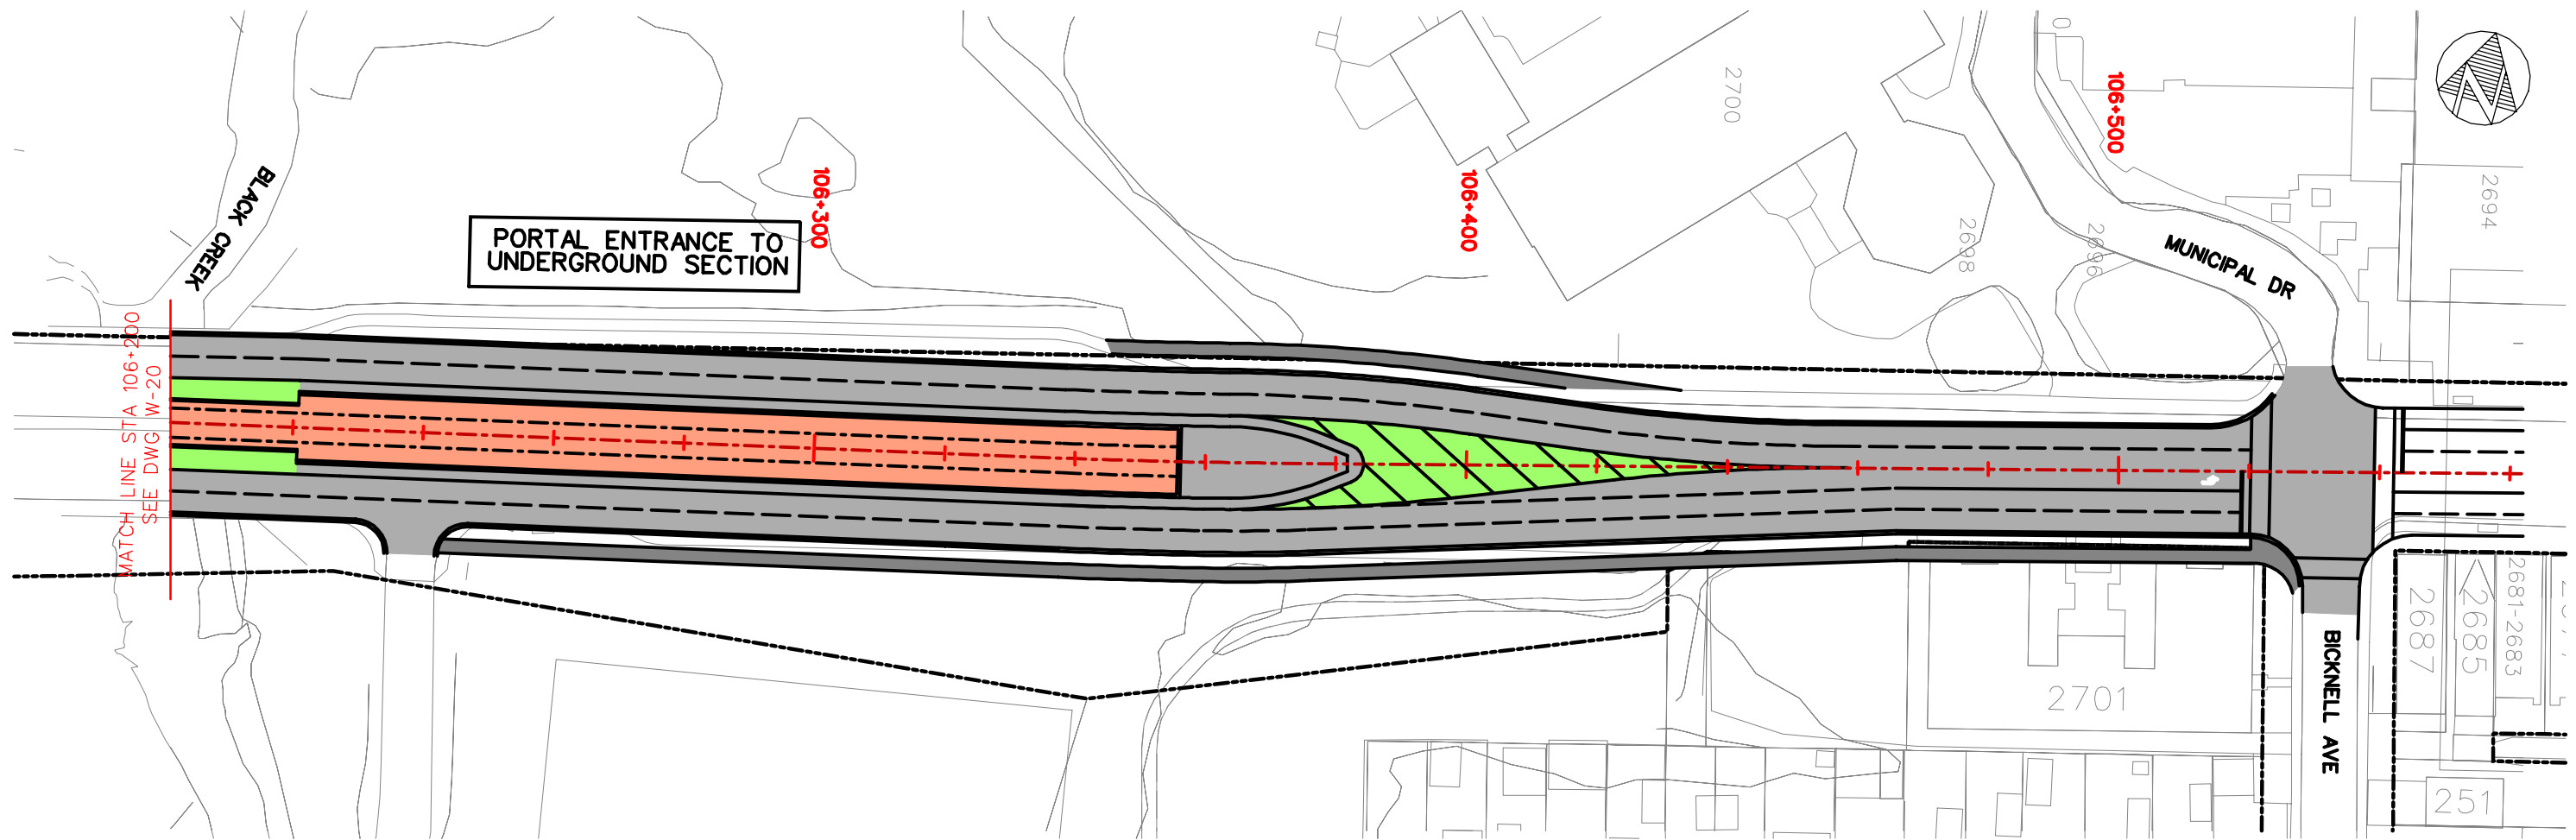

EGLINTON CROSSTOWN LRT – ENVIRONMENTAL PROJECT REPORT

WEST SURFACE SECTION

PLAN AND PROFILE STA 106+200 TO STA 106+560





Dwg. No.

W21

Sheet No.



35

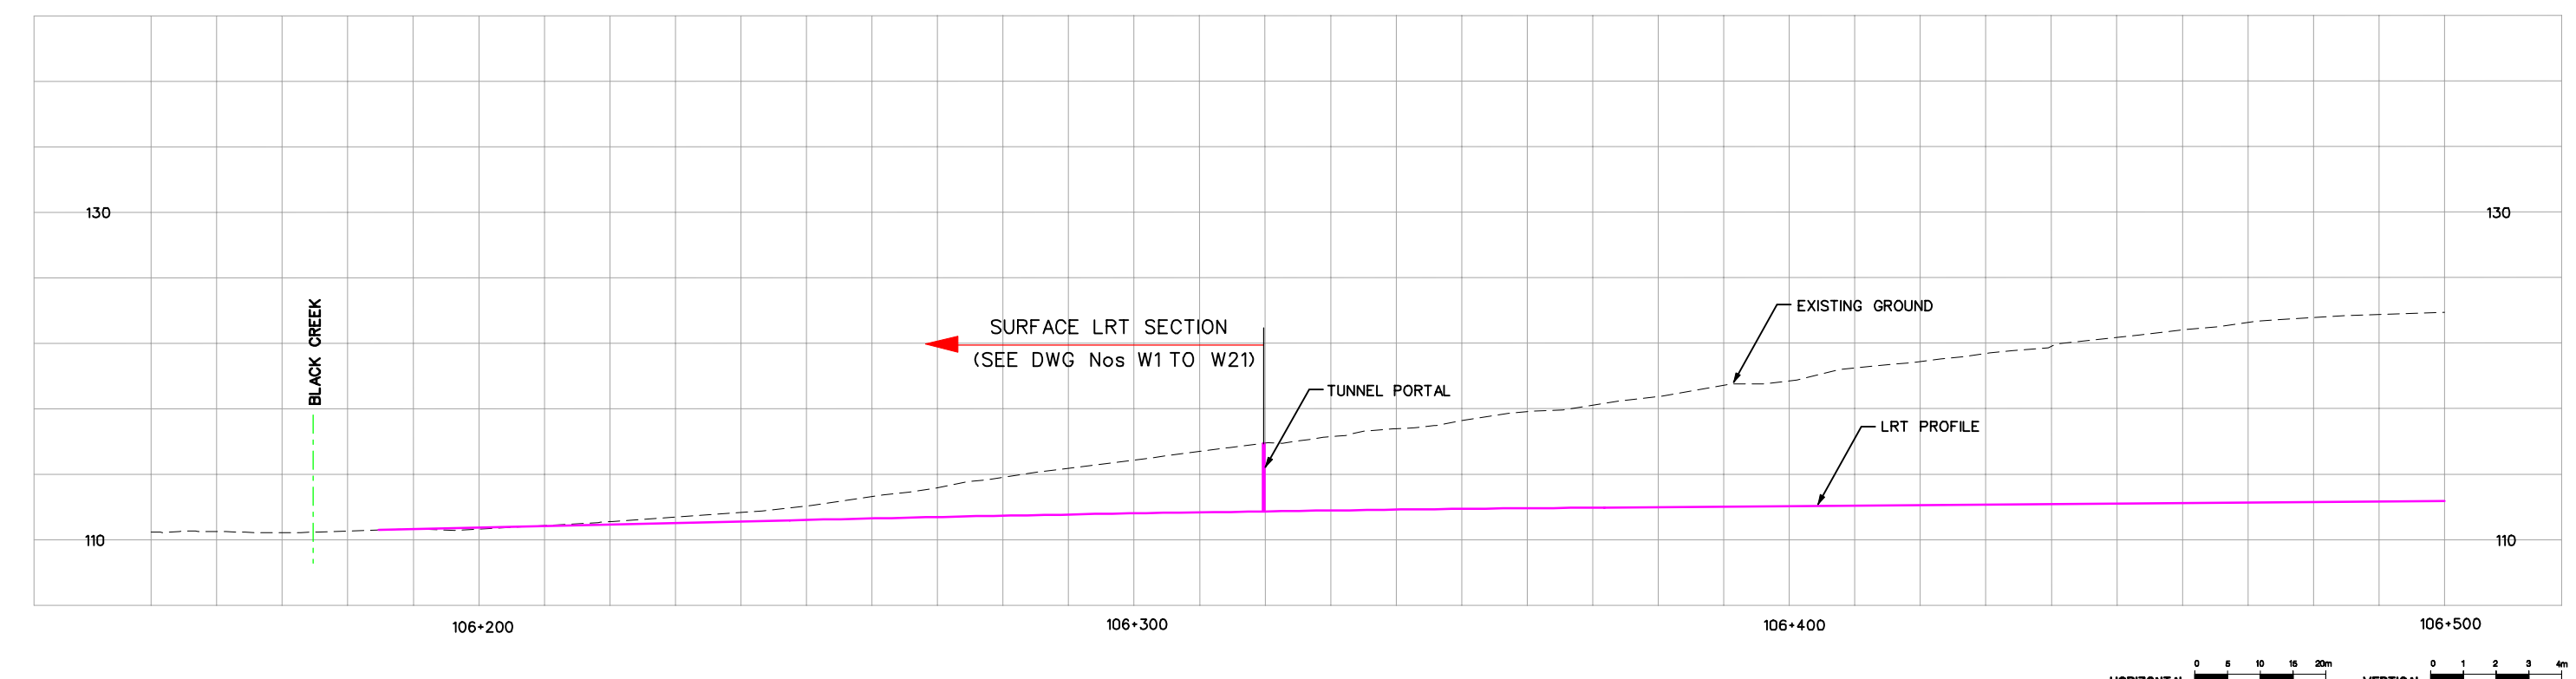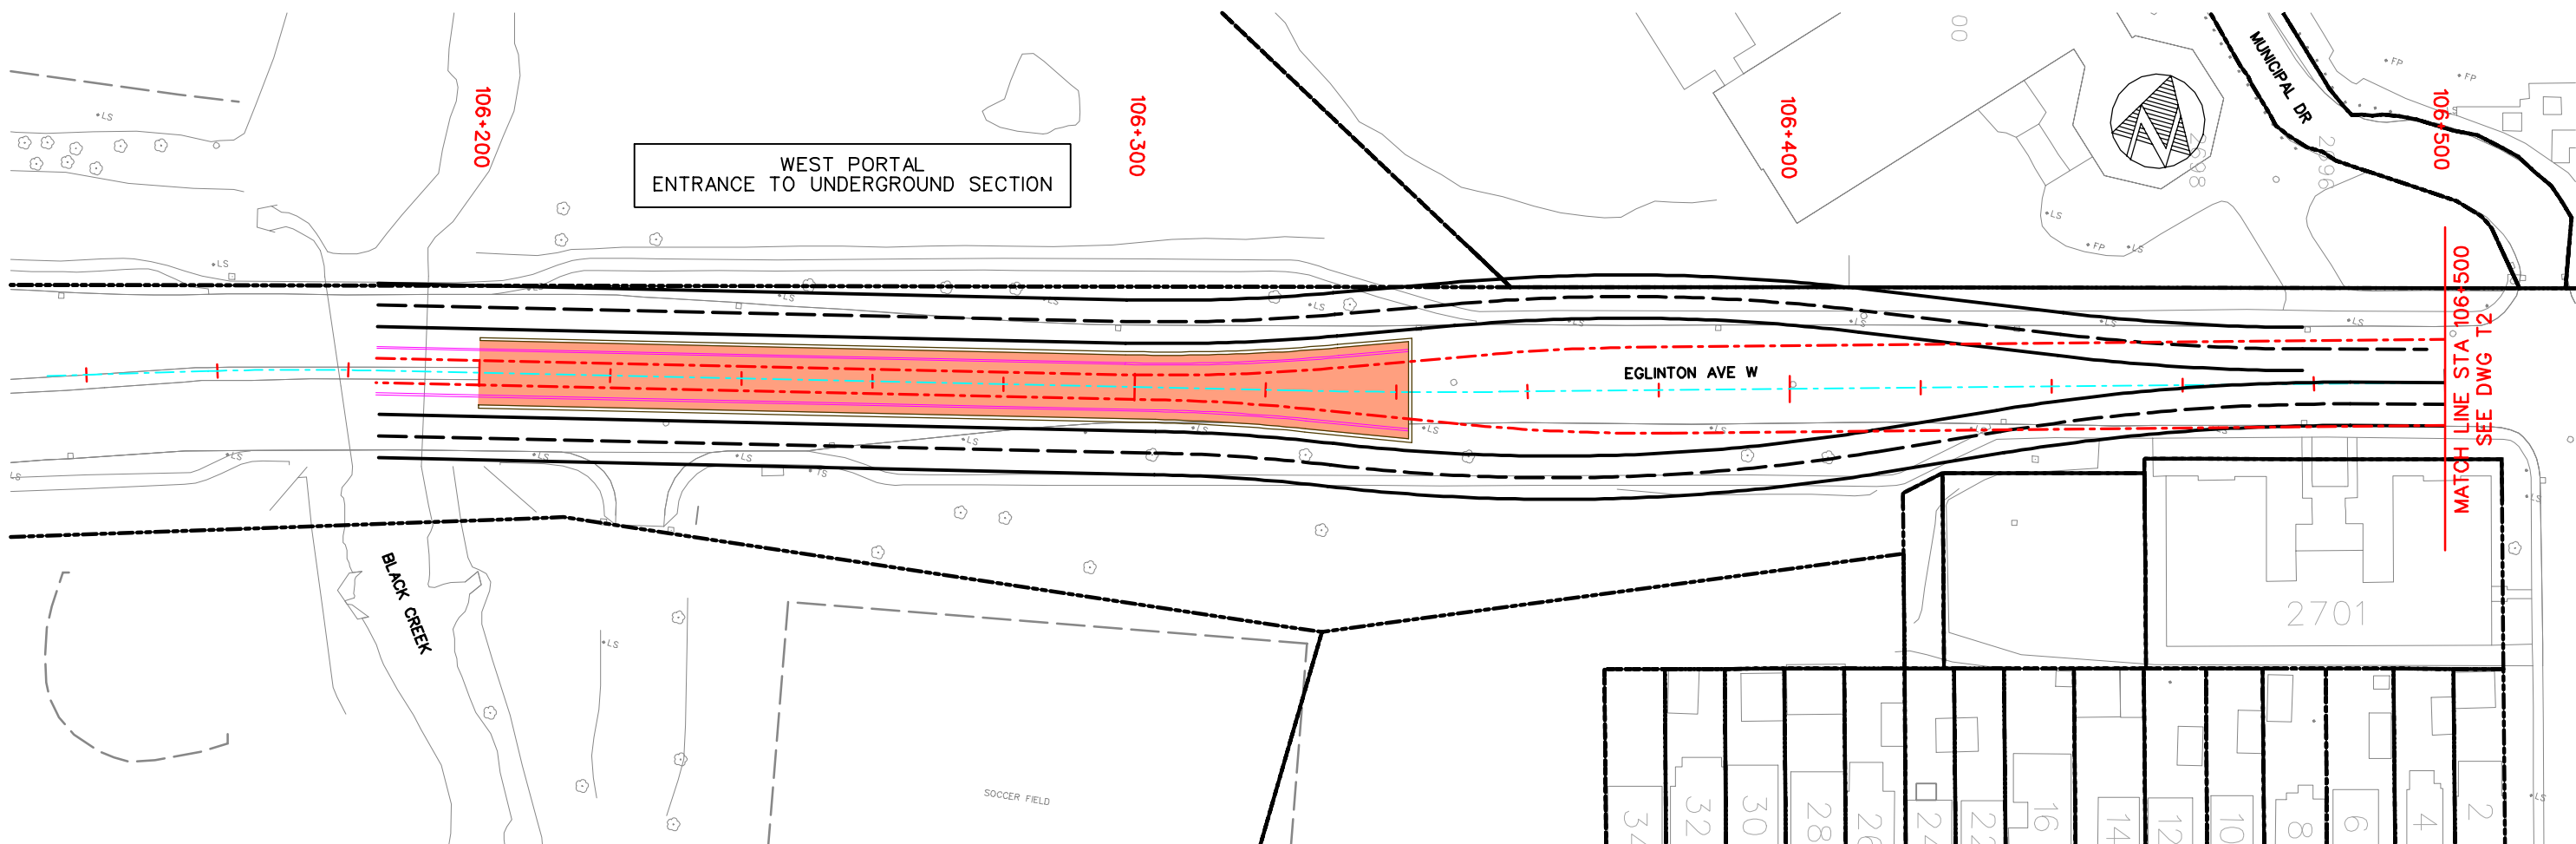

EGLINTON CROSSTOWN LRT – ENVIRONMENTAL PROJECT REPORT

TUNNEL SECTION

PLAN AND PROFILE STA 106+150 TO STA 106+500

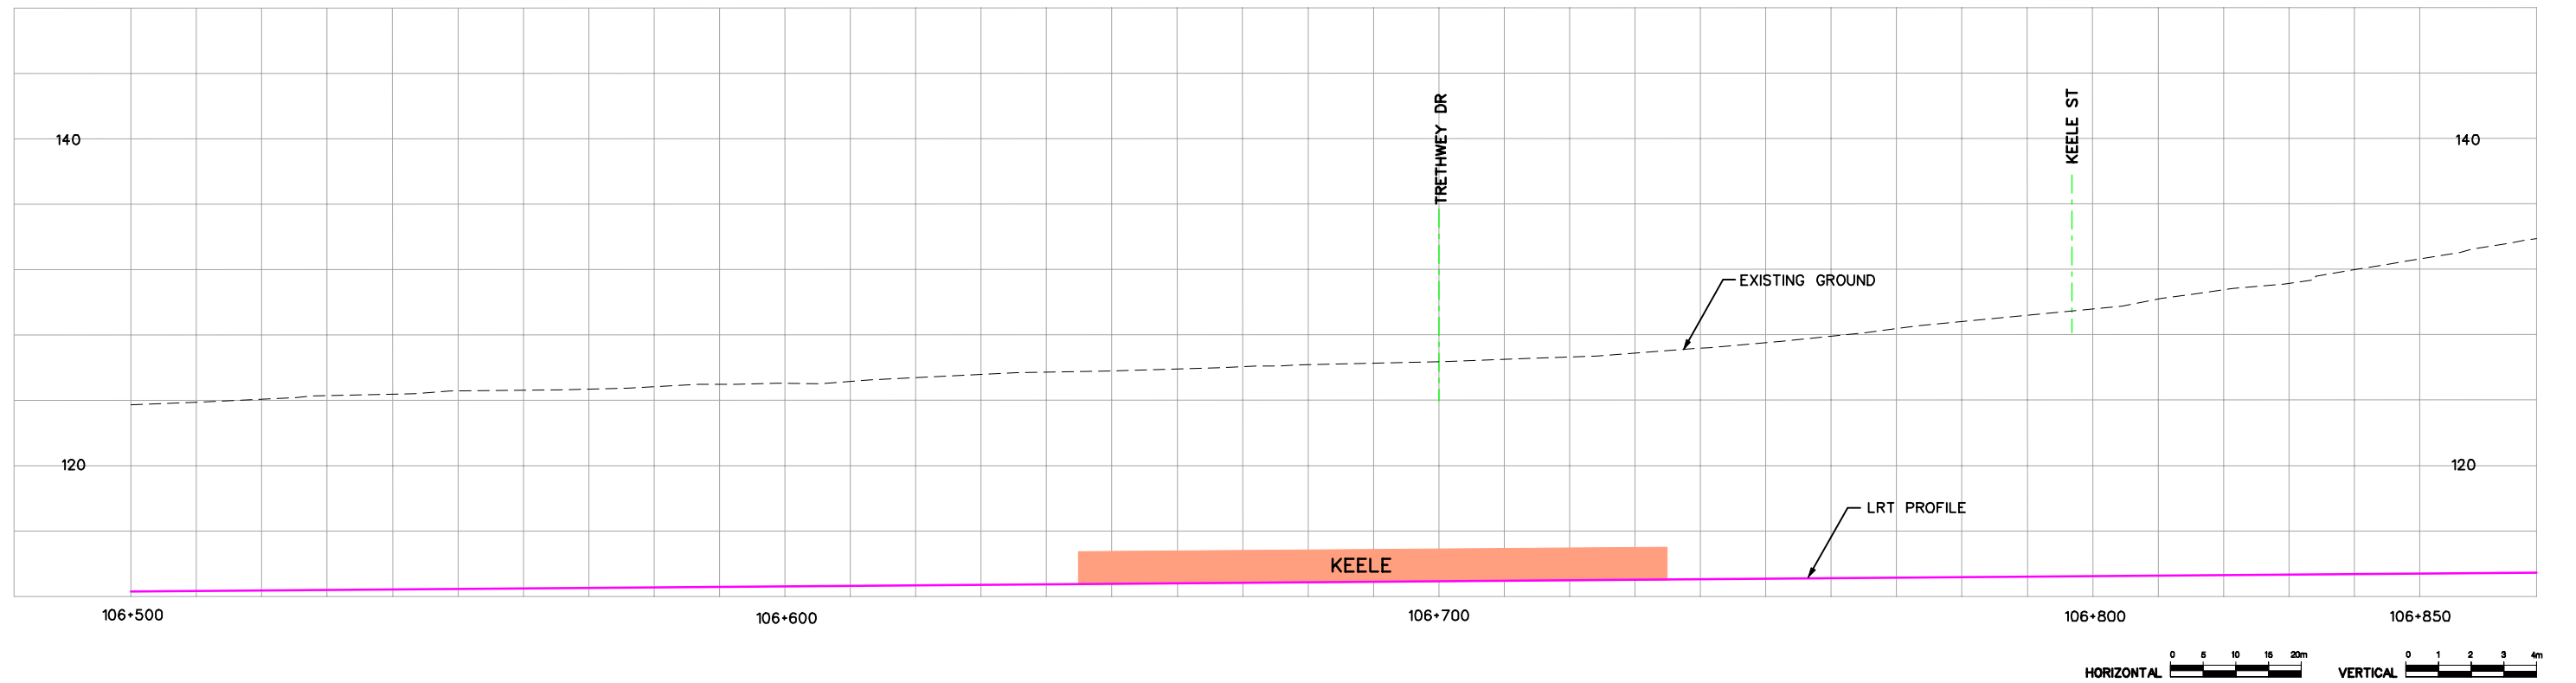
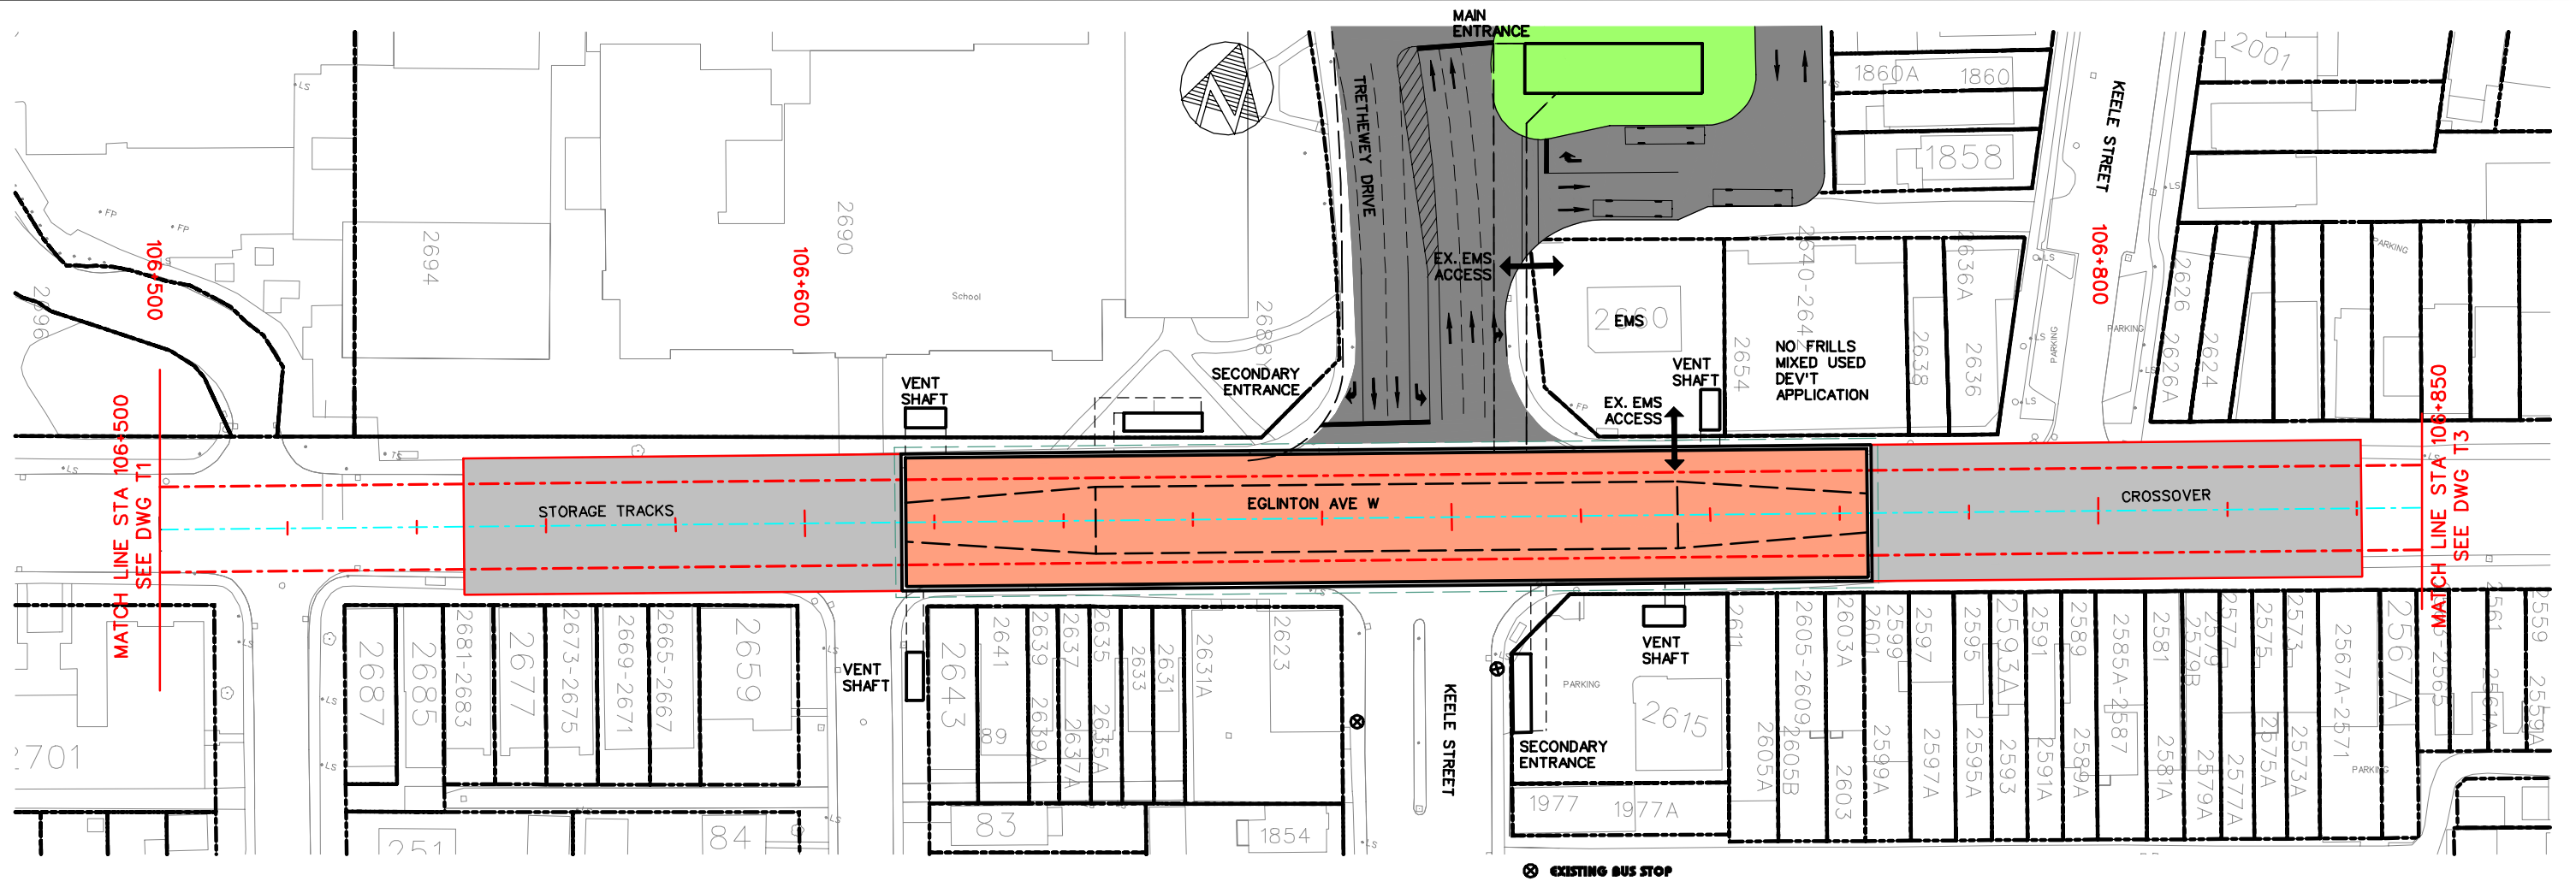


EGLINTON CROSSTOWN LRT – ENVIRONMENTAL PROJECT REPORT

TUNNEL SECTION PLAN AND PROFILE STA 106+500 TO STA 106+850



Dwg. No.
T2
Sheet No.
37

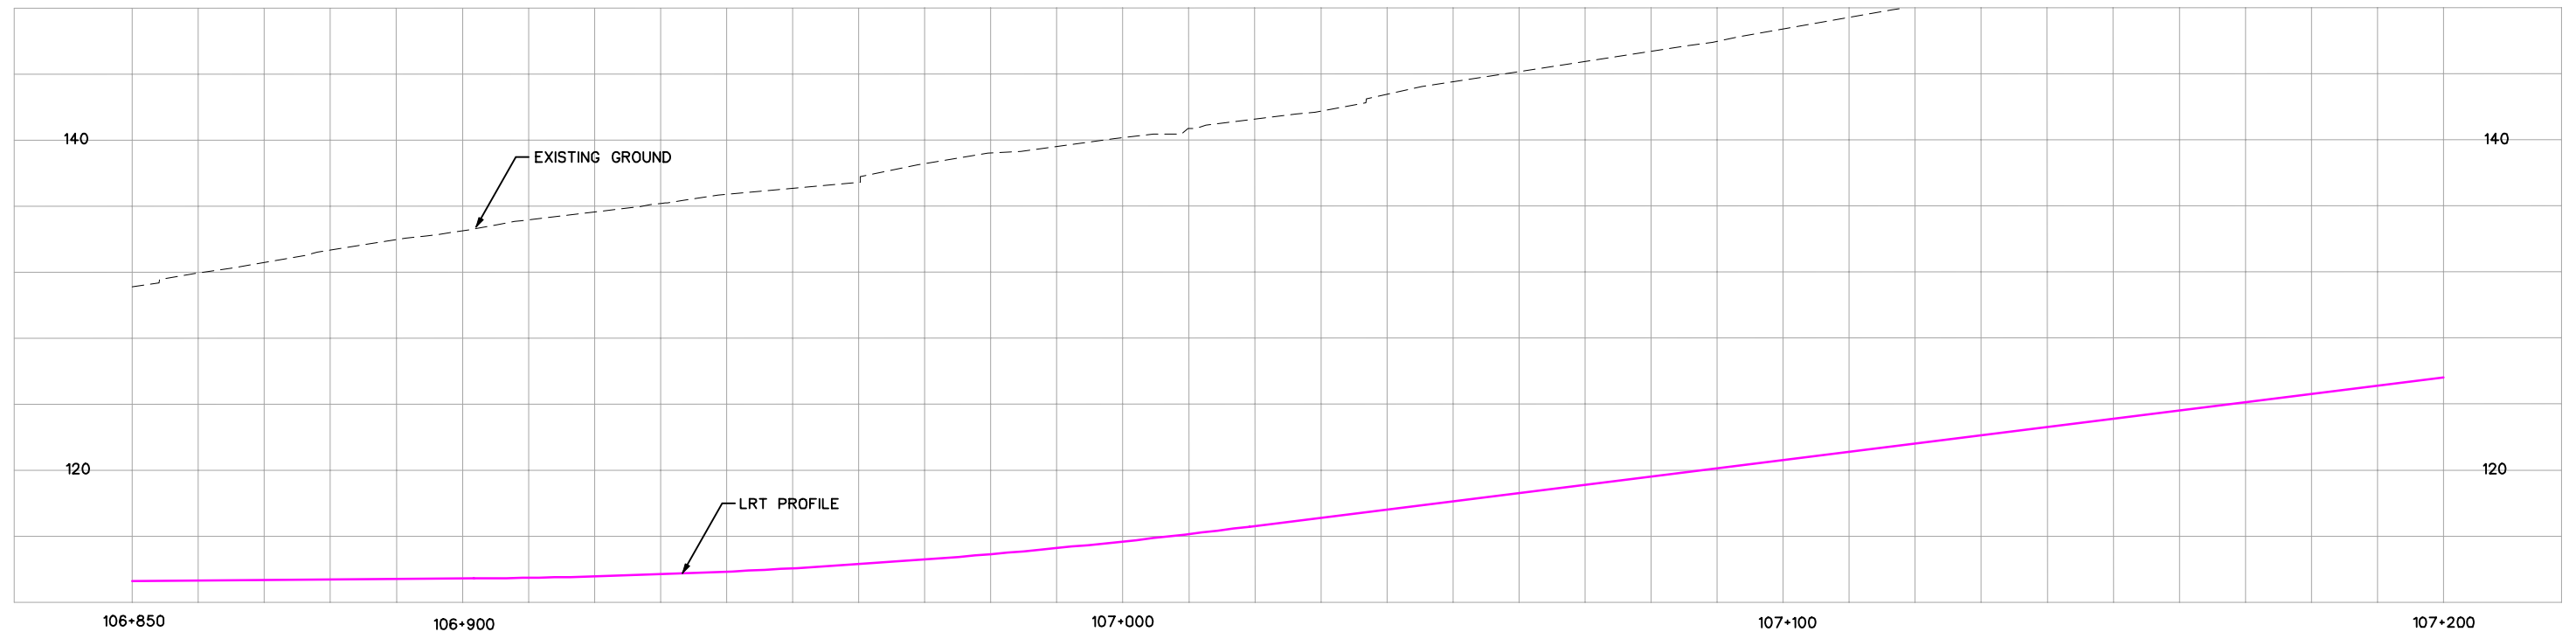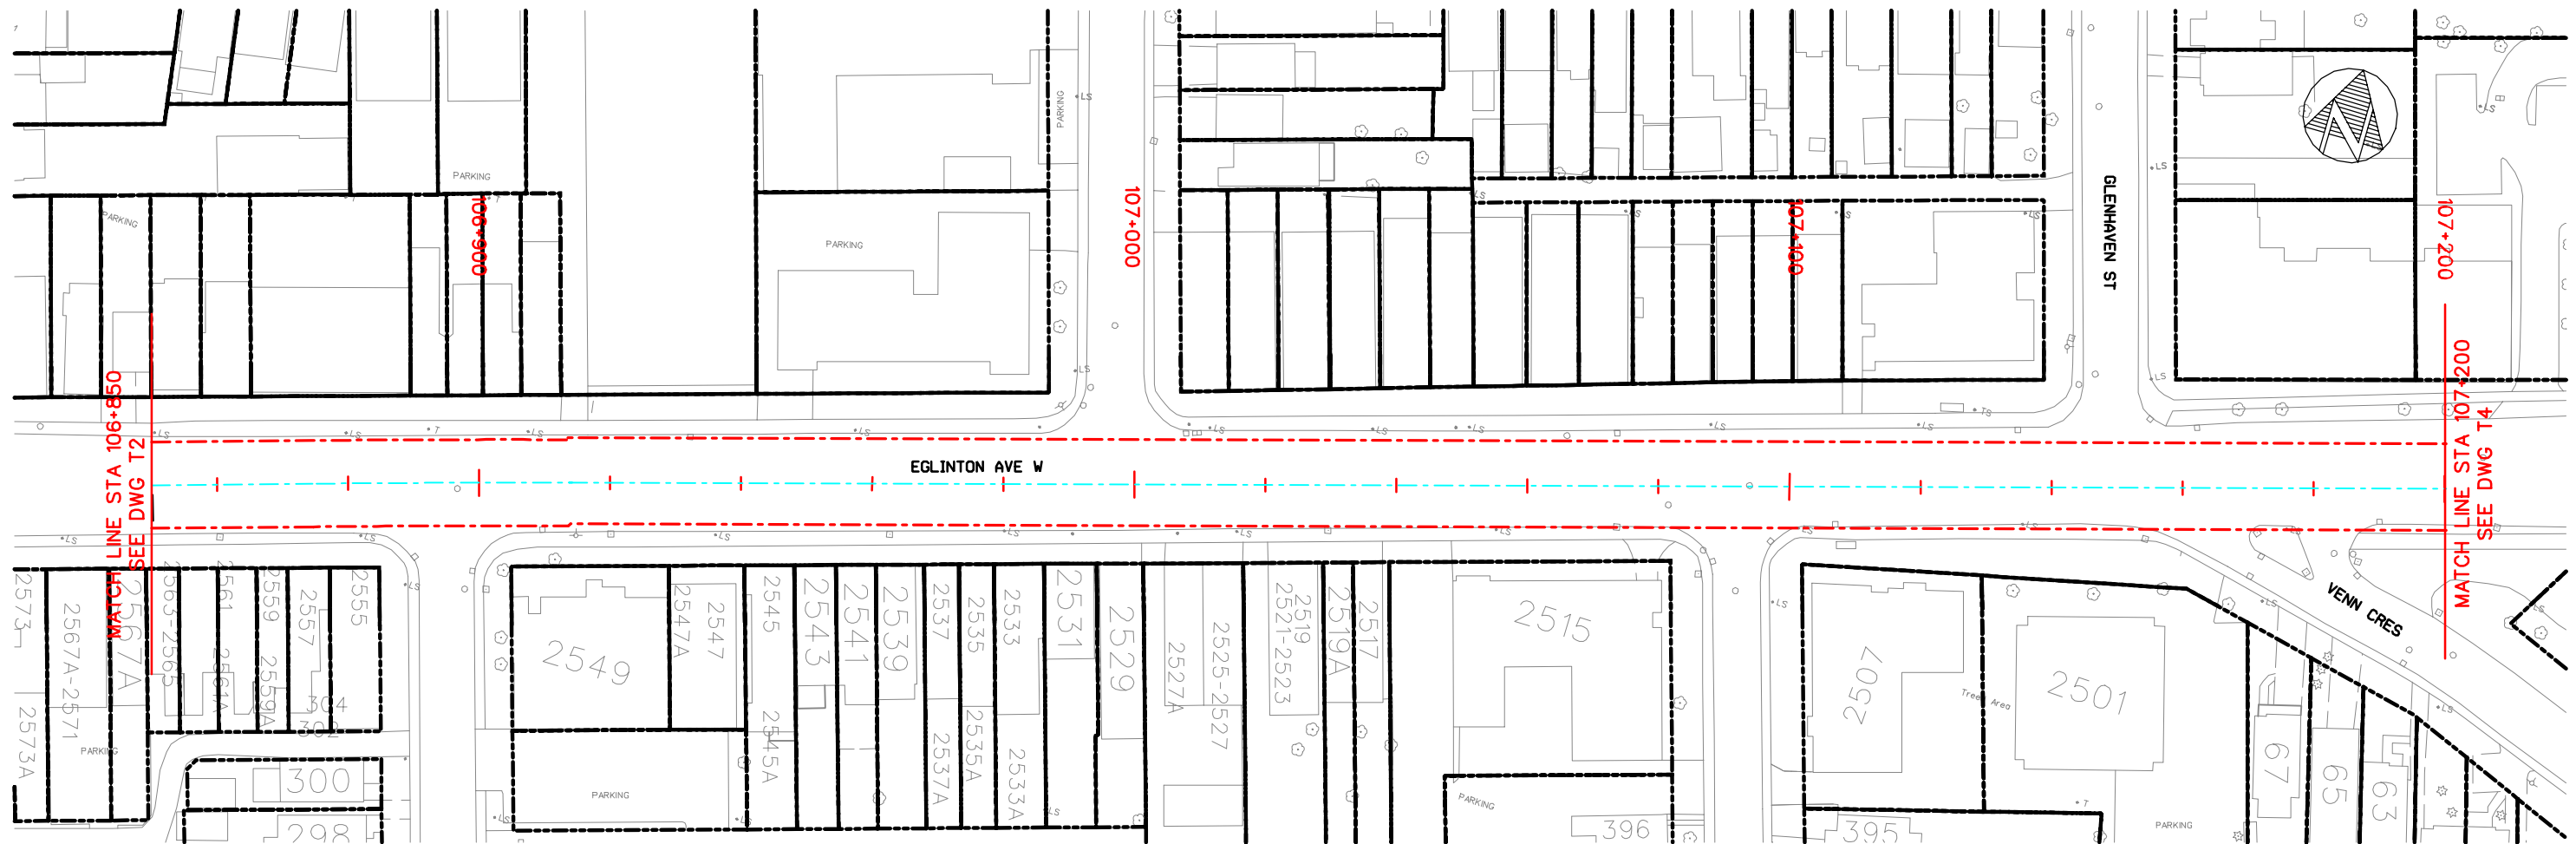



EGLINTON CROSSTOWN LRT – ENVIRONMENTAL PROJECT REPORT

TUNNEL SECTION PLAN AND PROFILE STA 106+850 TO STA 107+200



TORONTO TRANSIT COMMISSION
TRANSIT CITY DEPARTMENT

Dwg. No.
T3
Sheet No.
38

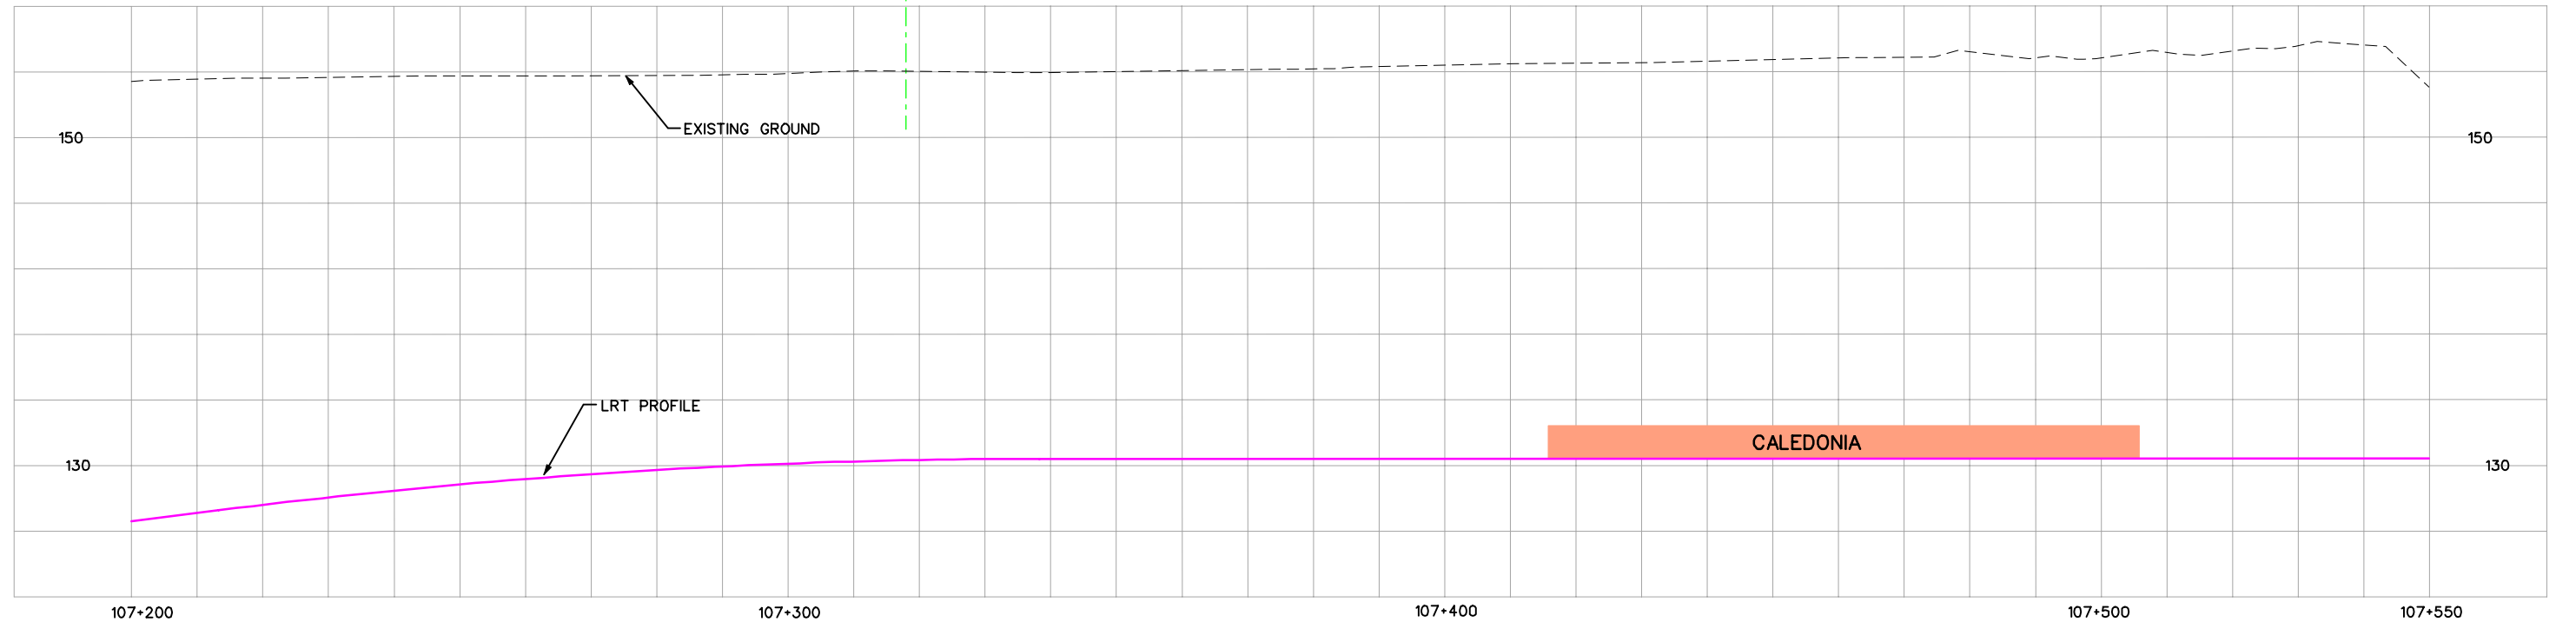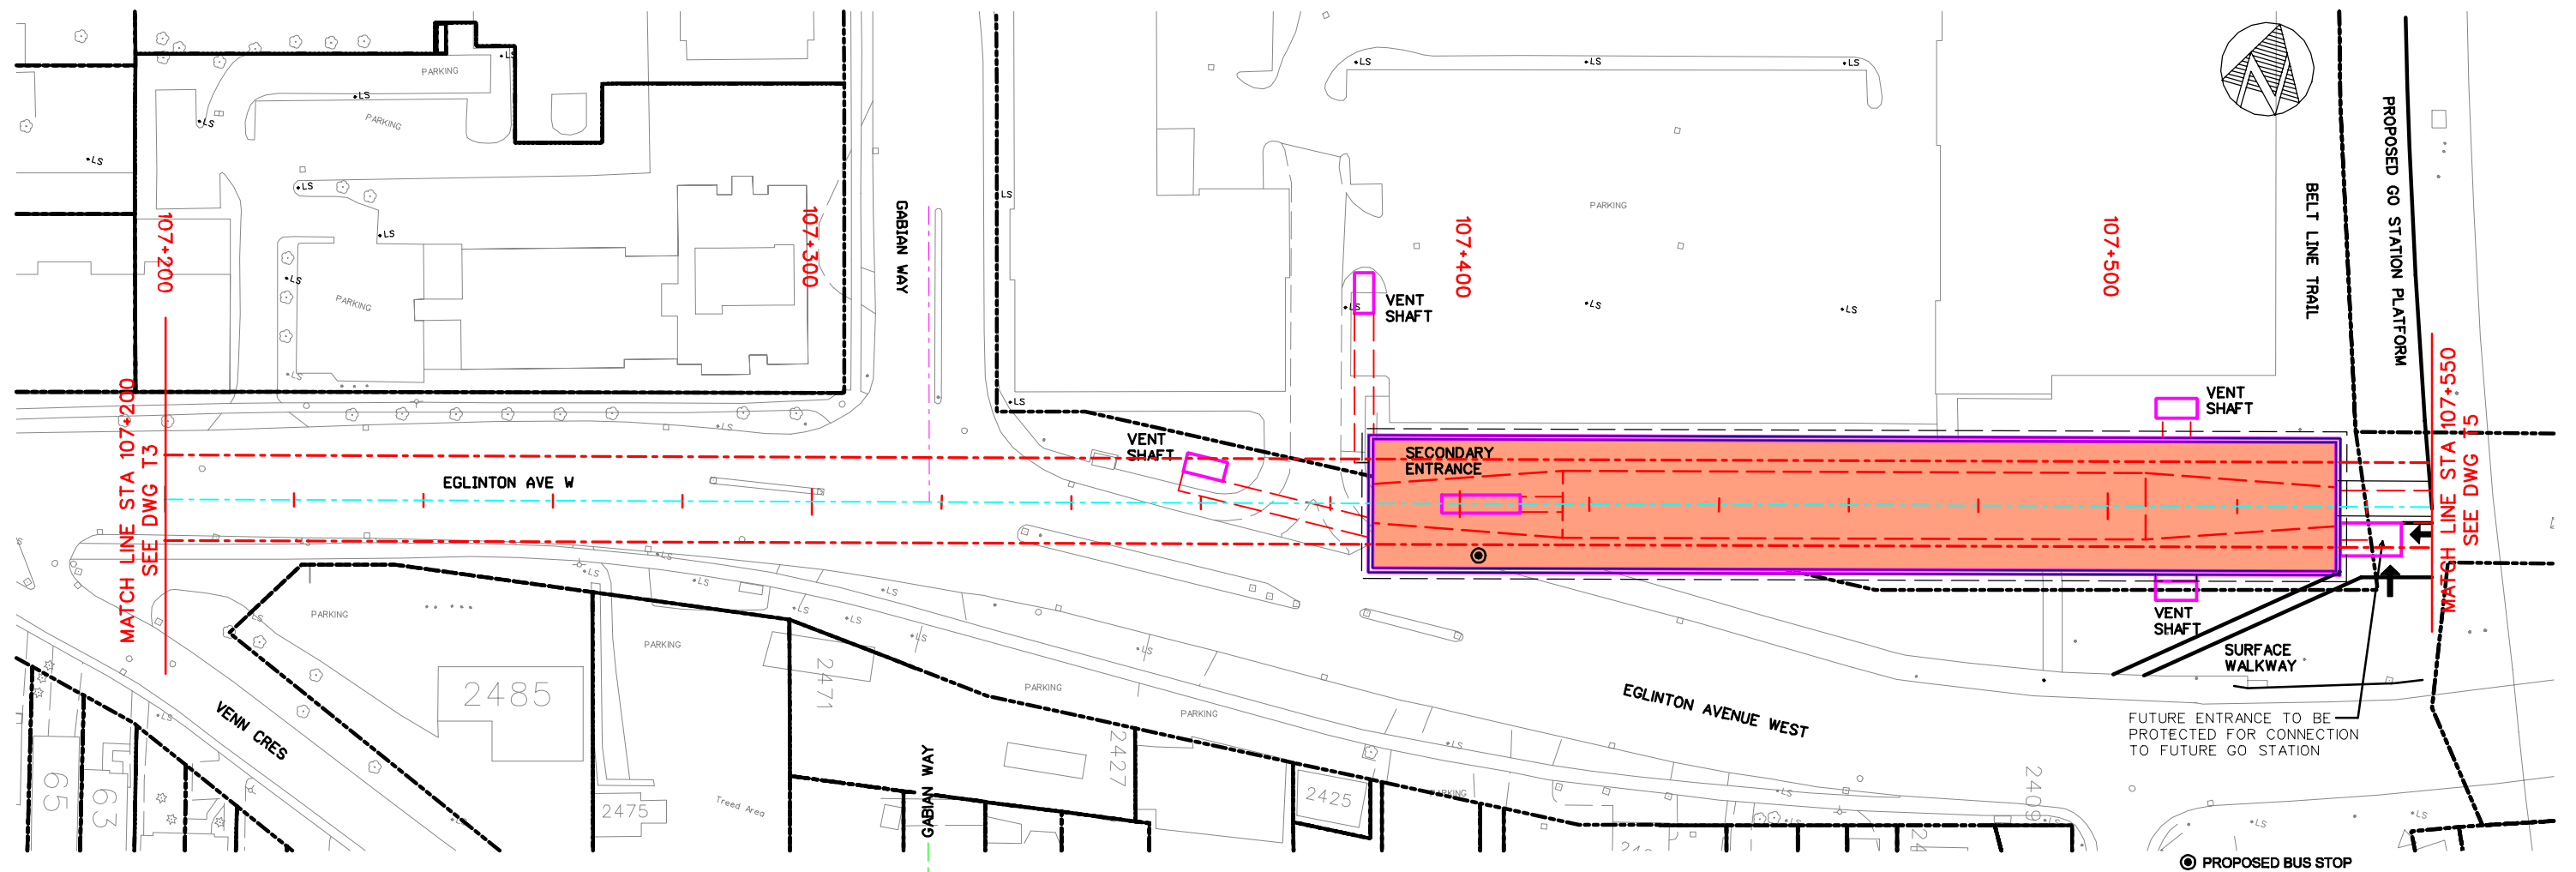


EGLINTON CROSSTOWN LRT – ENVIRONMENTAL PROJECT REPORT

TUNNEL SECTION
PLAN AND PROFILE STA 107+200 TO STA 107+550



TORONTO TRANSIT COMMISSION
TRANSIT CITY DEPARTMENT

Dwg. No.
T4
Sheet No.
39

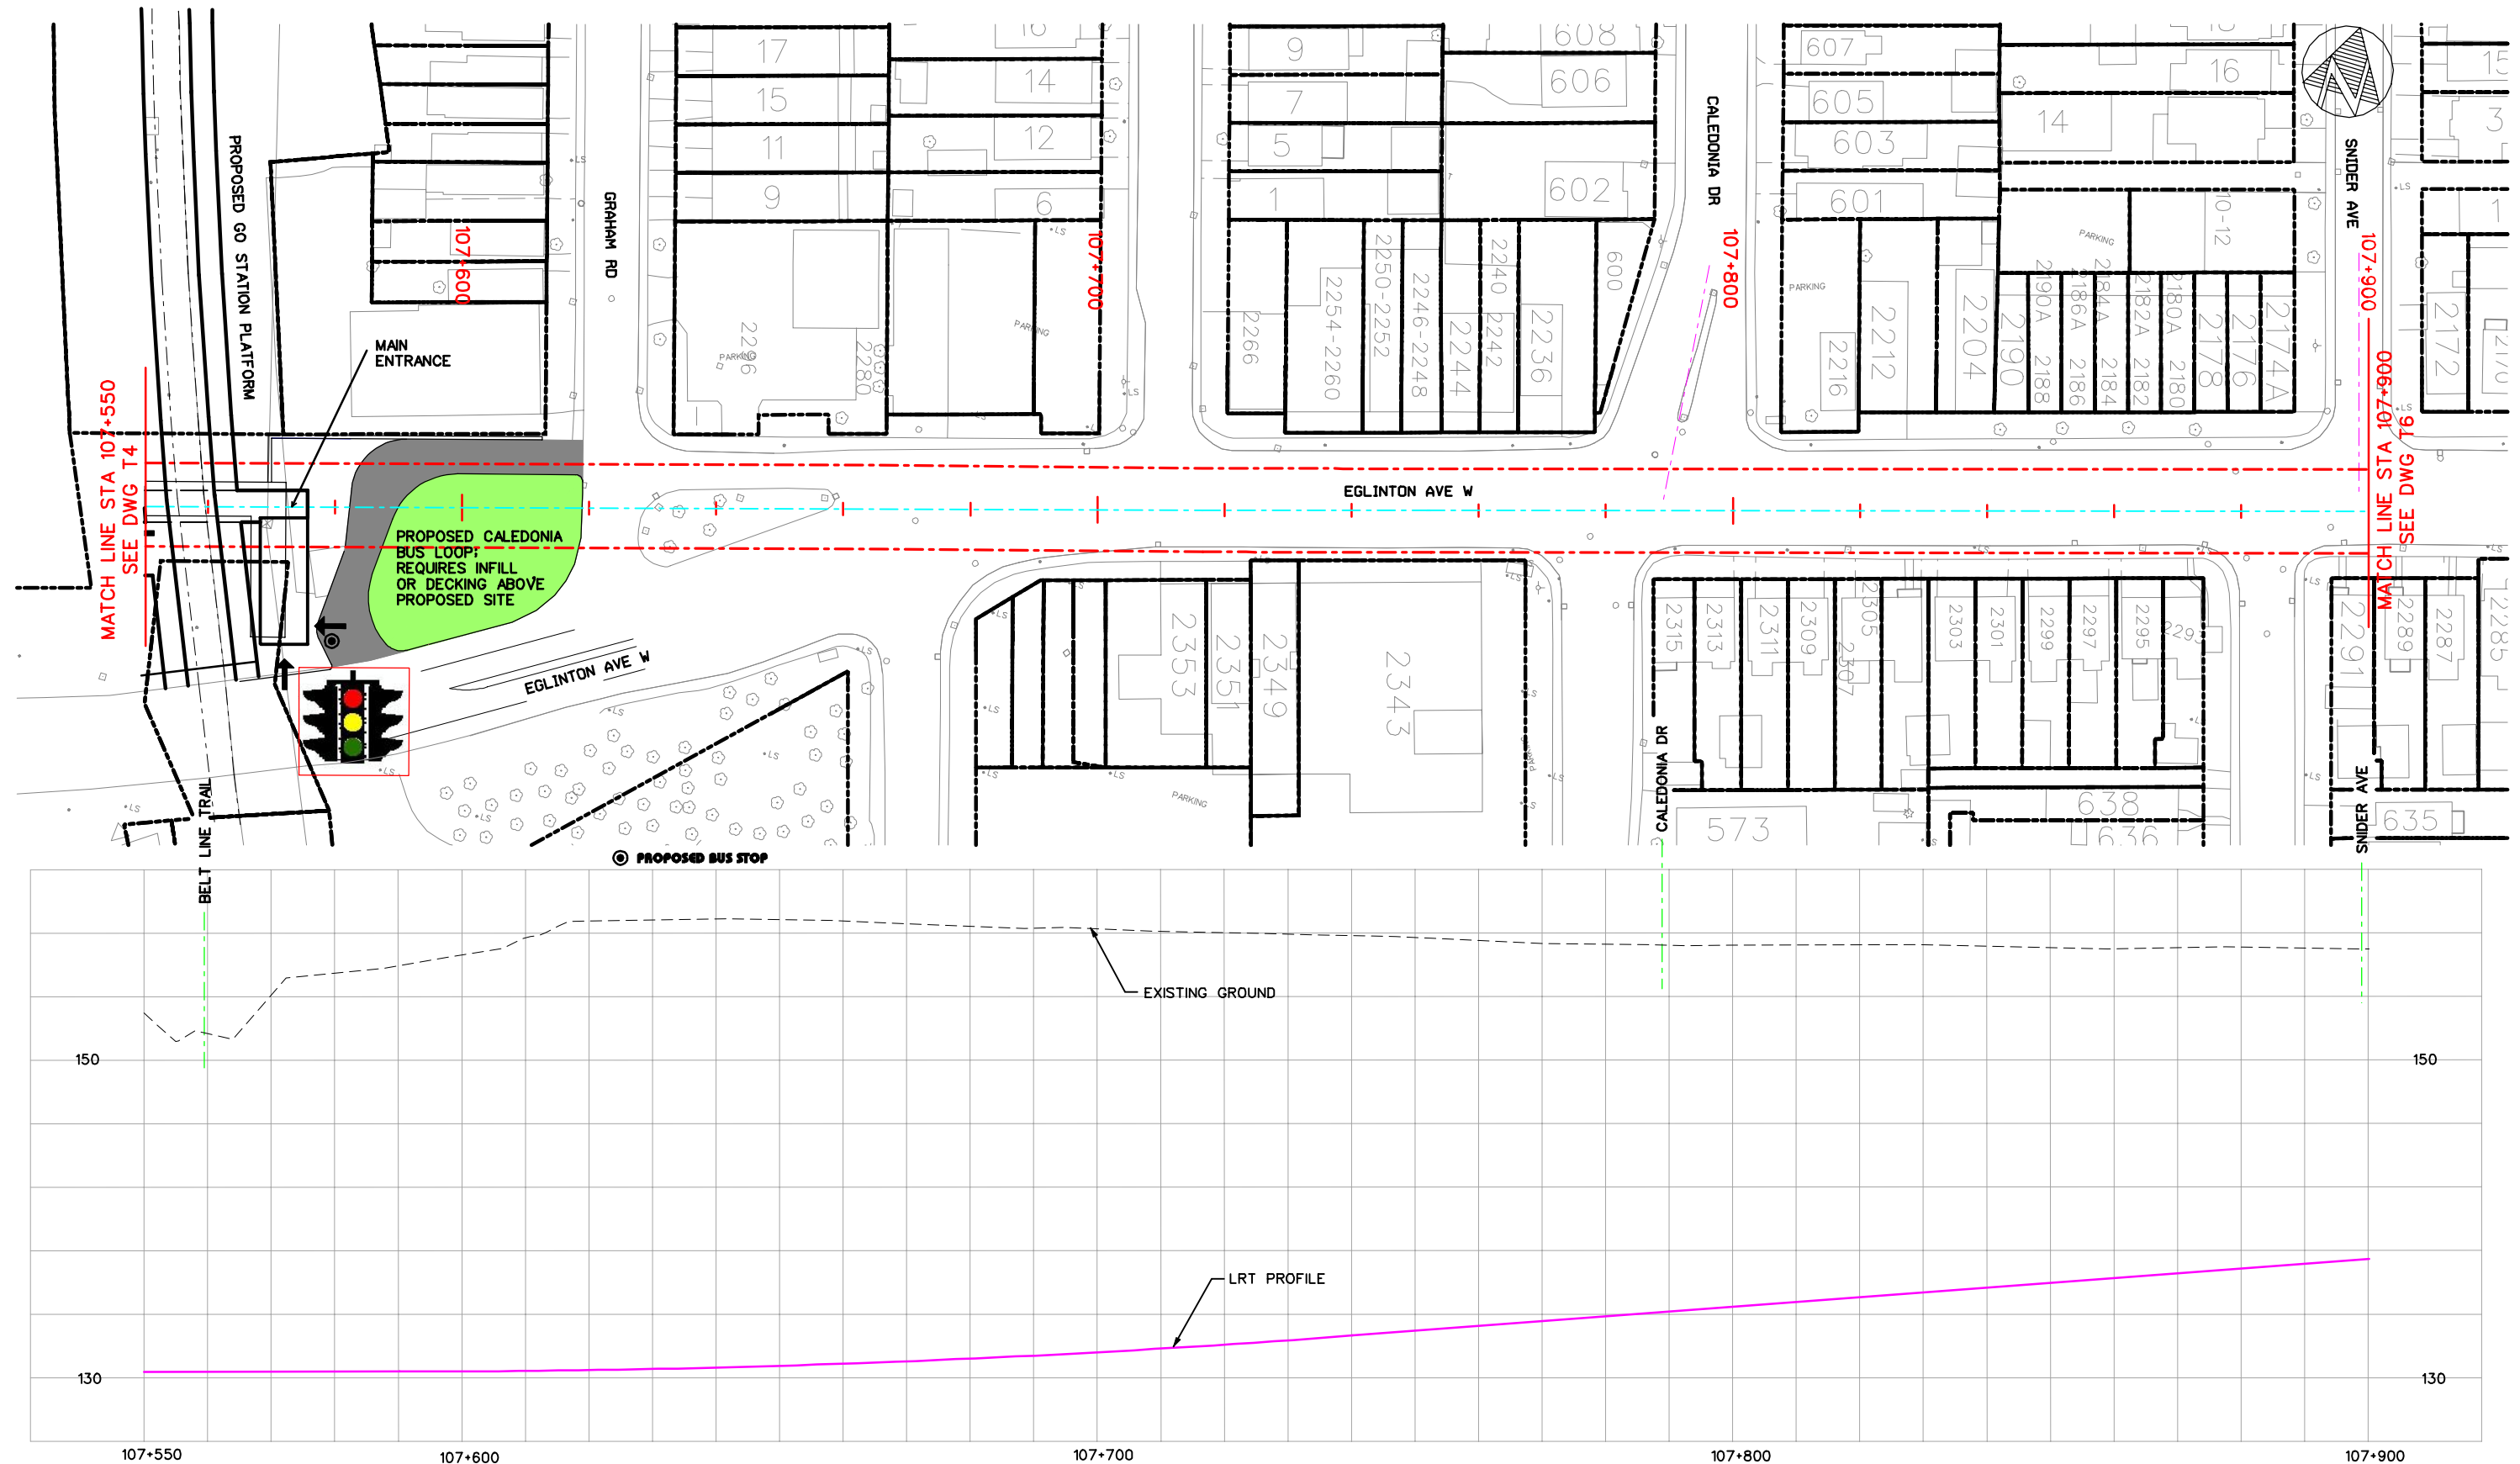



EGLINTON CROSSTOWN LRT – ENVIRONMENTAL PROJECT REPORT

TUNNEL SECTION PLAN AND PROFILE STA 107+550 TO STA 107+900



TORONTO TRANSIT COMMISSION
TRANSIT CITY DEPARTMENT

Dwg. No.
T5
Sheet No.
40

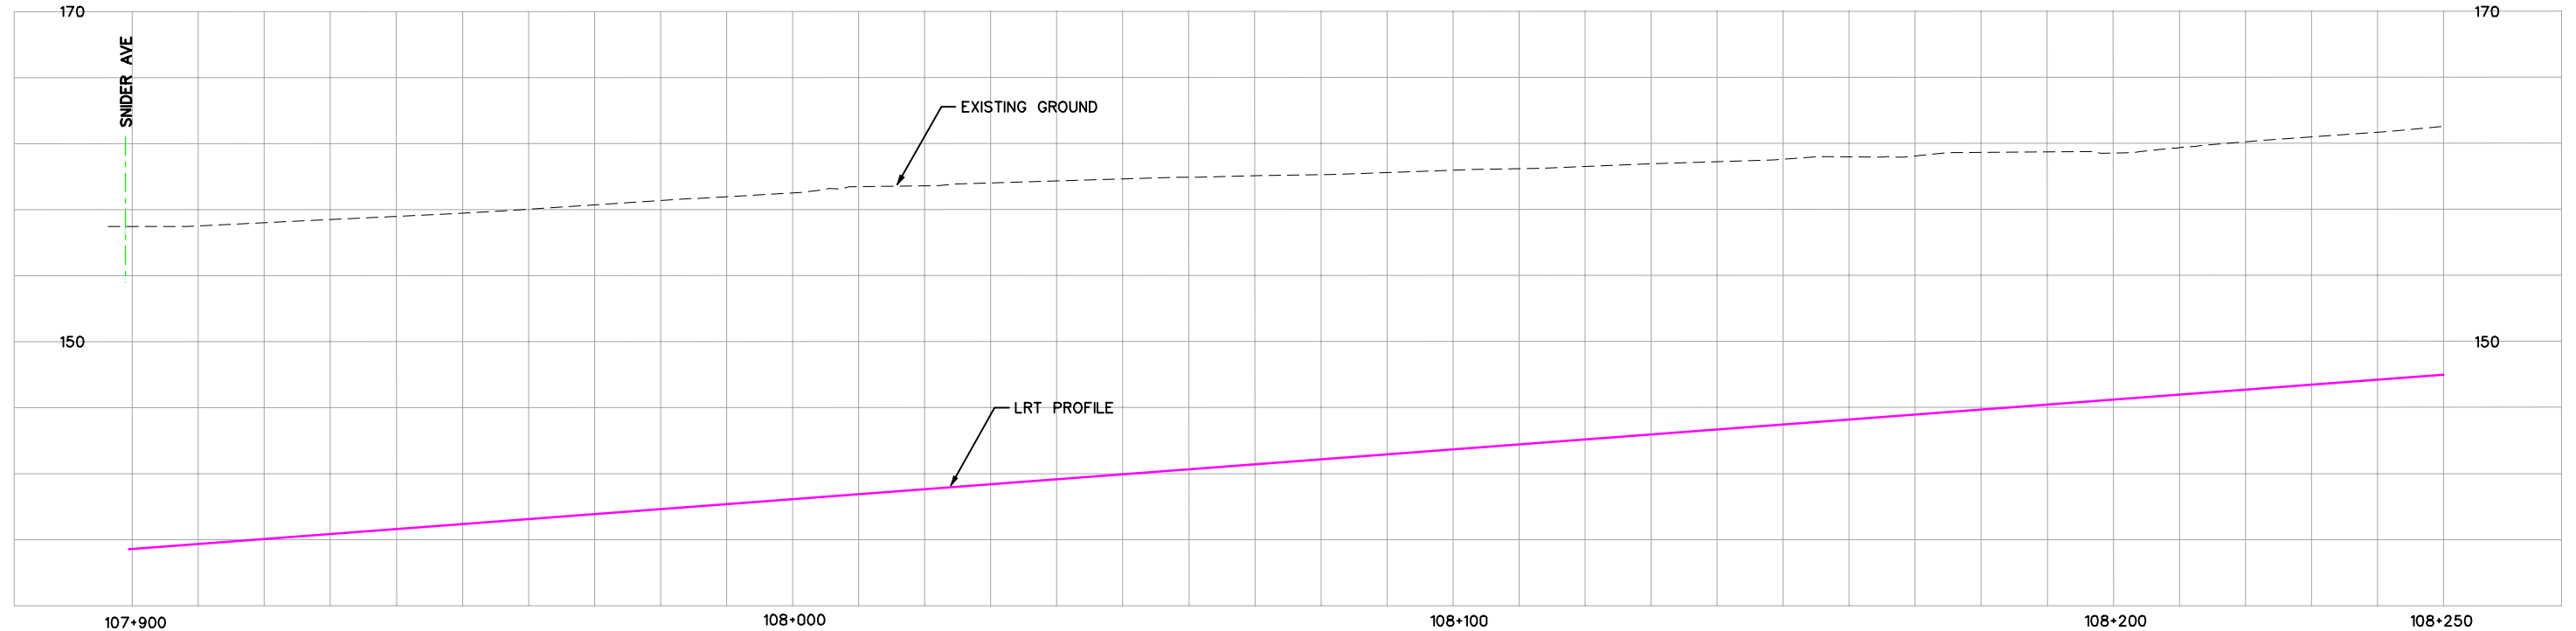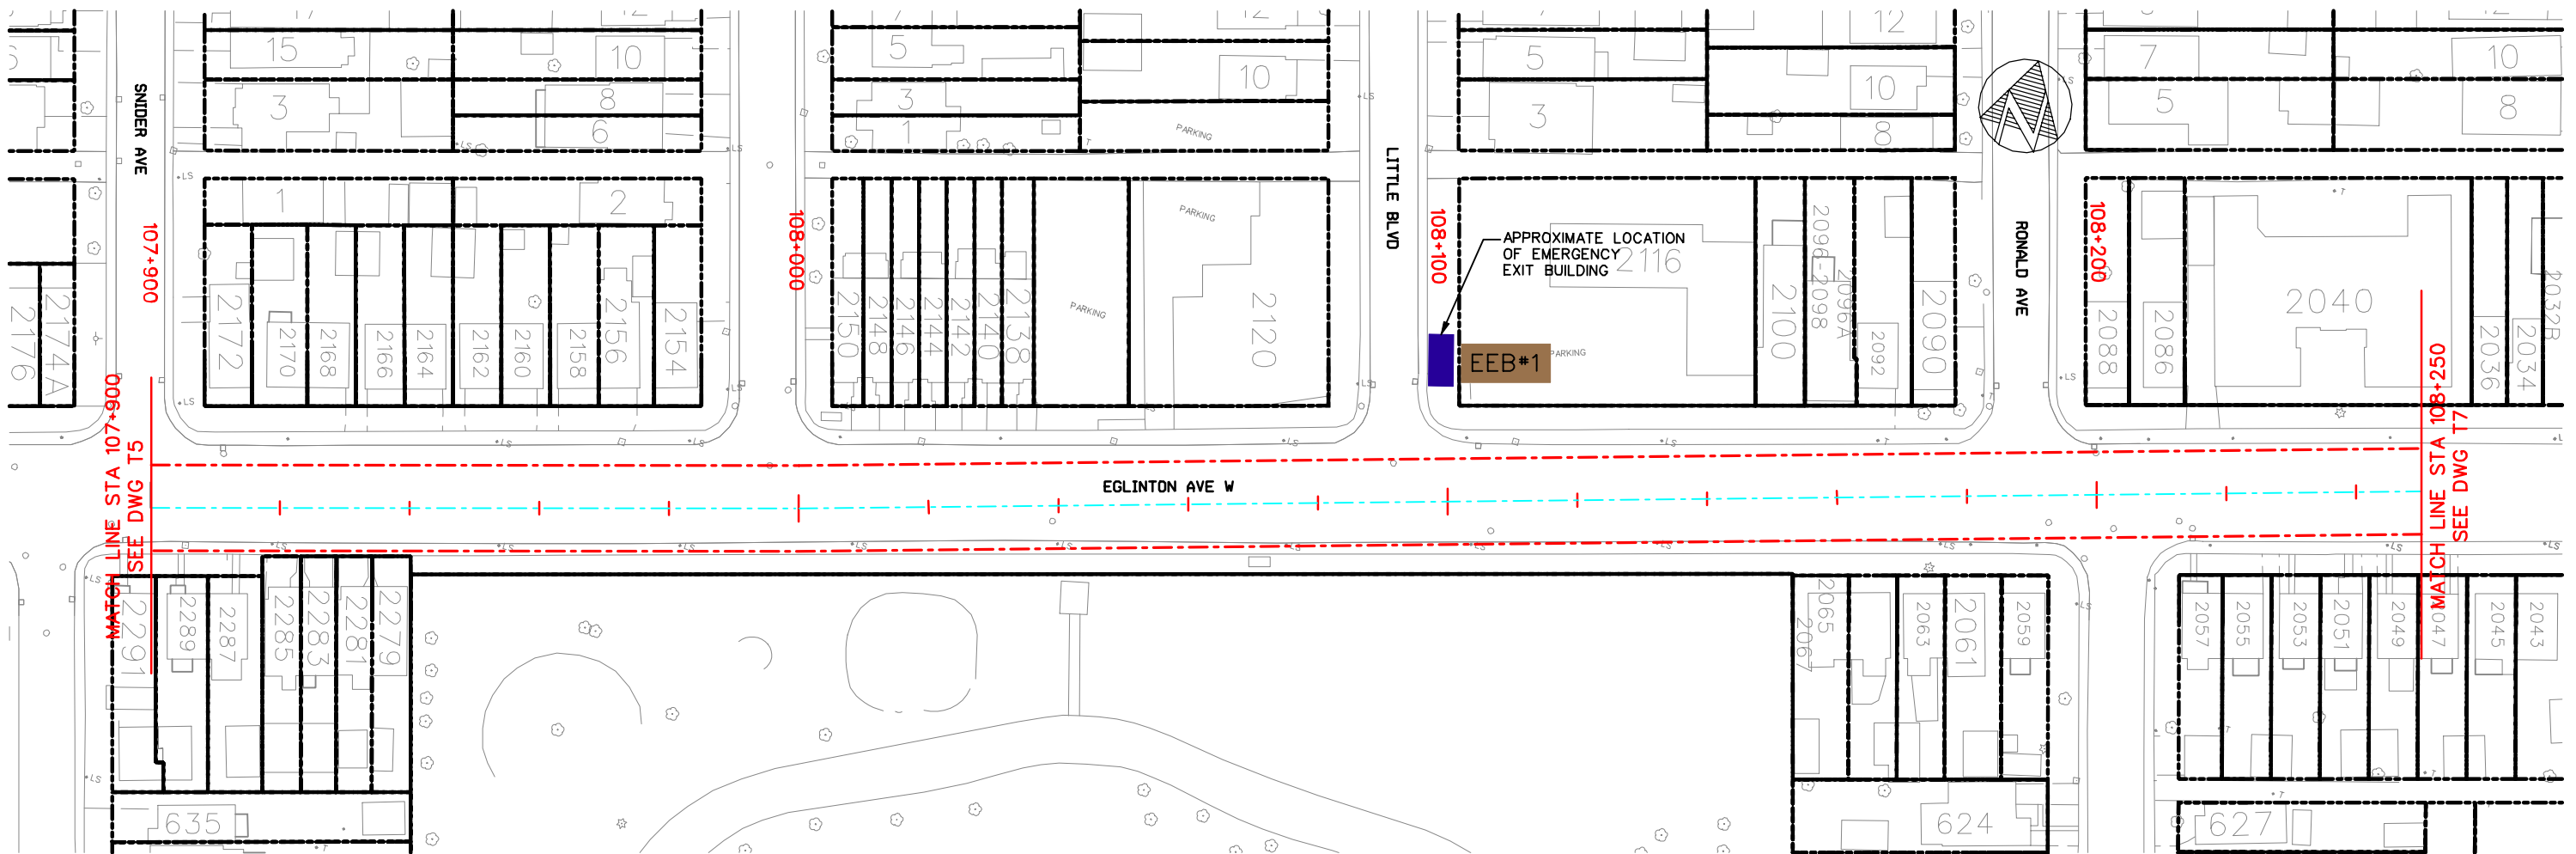

EGLINTON CROSSTOWN LRT – ENVIRONMENTAL PROJECT REPORT

TUNNEL SECTION

PLAN AND PROFILE STA 107+900 TO STA 108+250






TORONTO TRANSIT COMMISSION
TRANSIT CITY DEPARTMENT

Dwg. No.

T6

Sheet No.

41

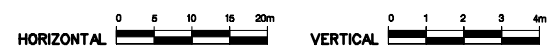
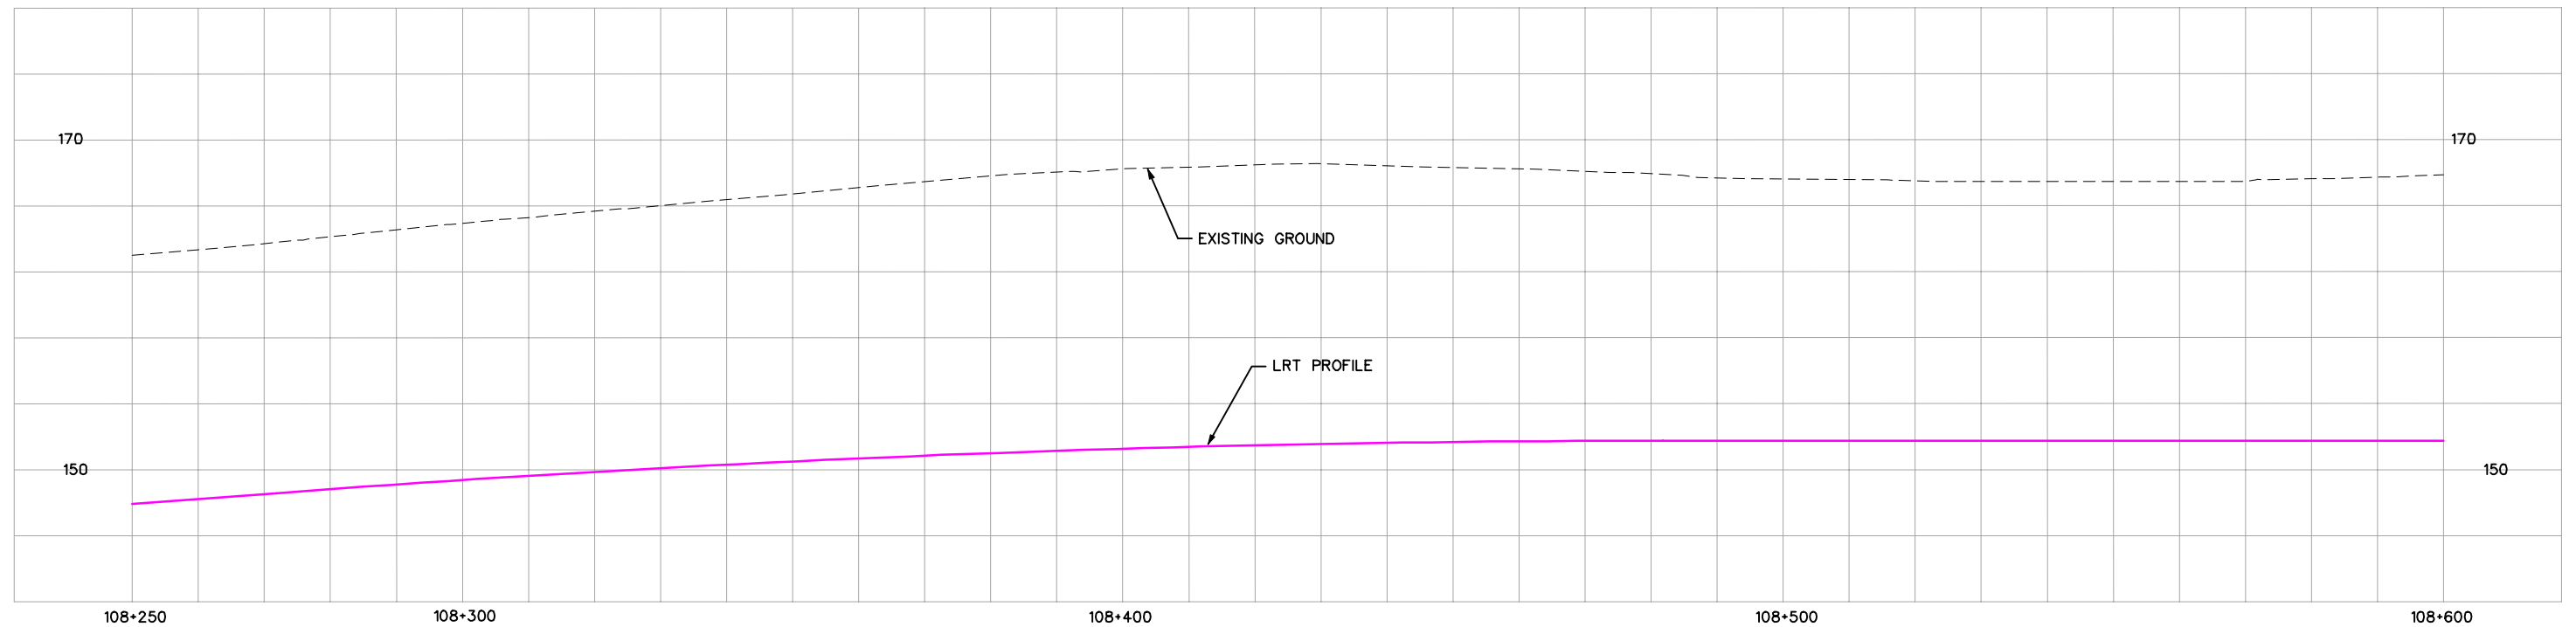
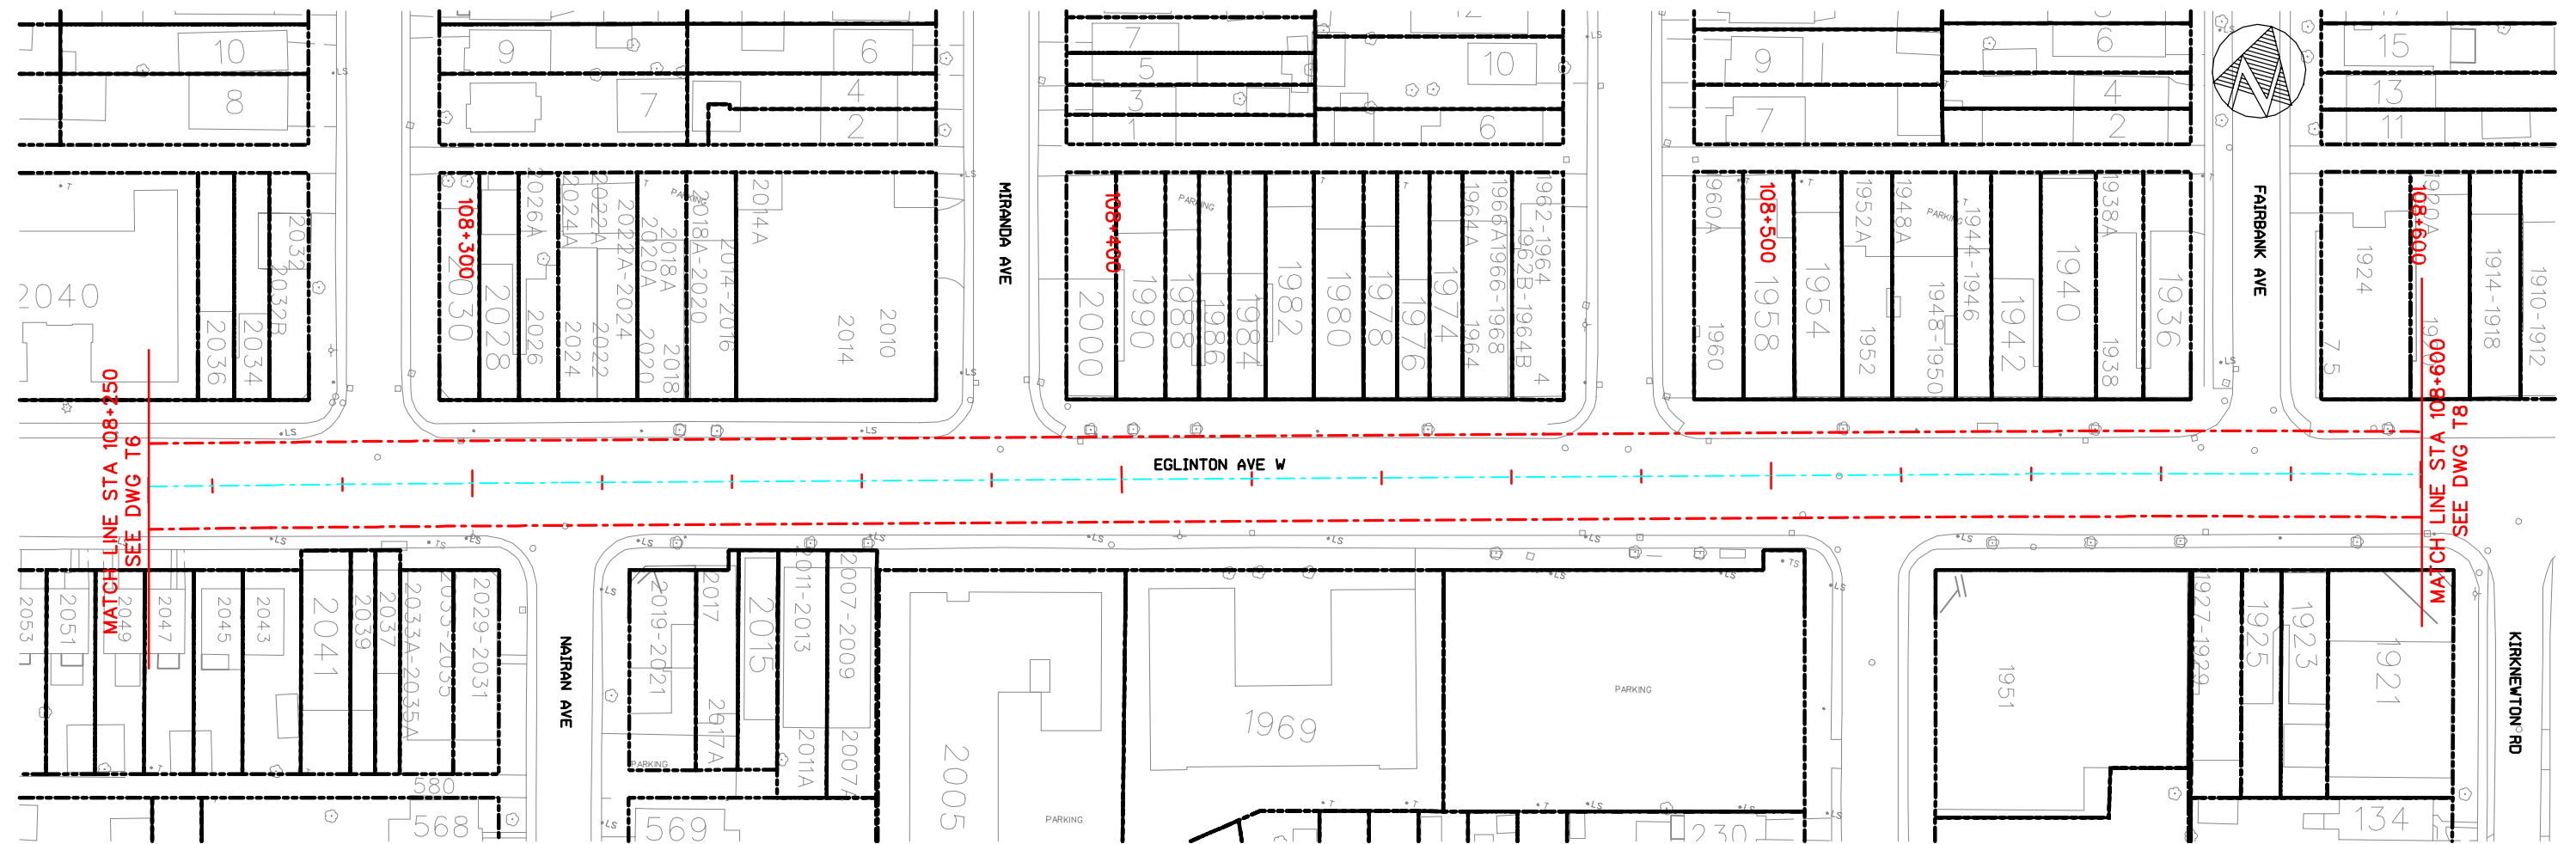


EGLINTON CROSSTOWN LRT – ENVIRONMENTAL PROJECT REPORT

TUNNEL SECTION
PLAN AND PROFILE STA 108+250 TO STA 108+600



Dwg. No.
T7
Sheet No.
42

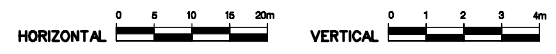
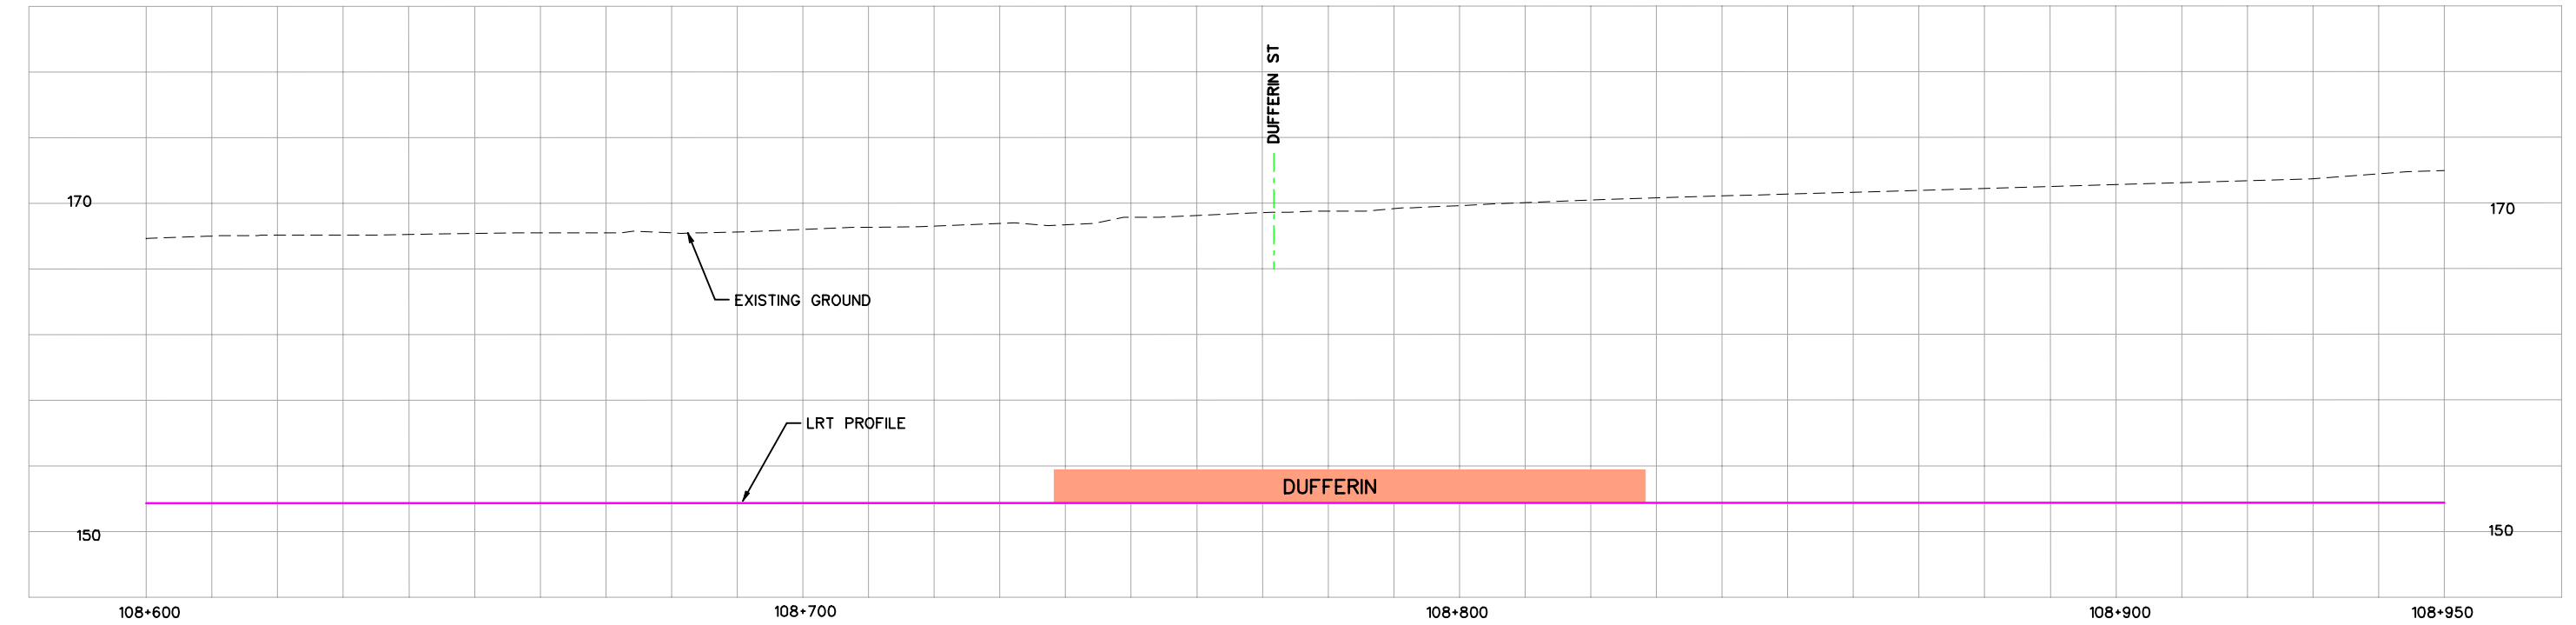
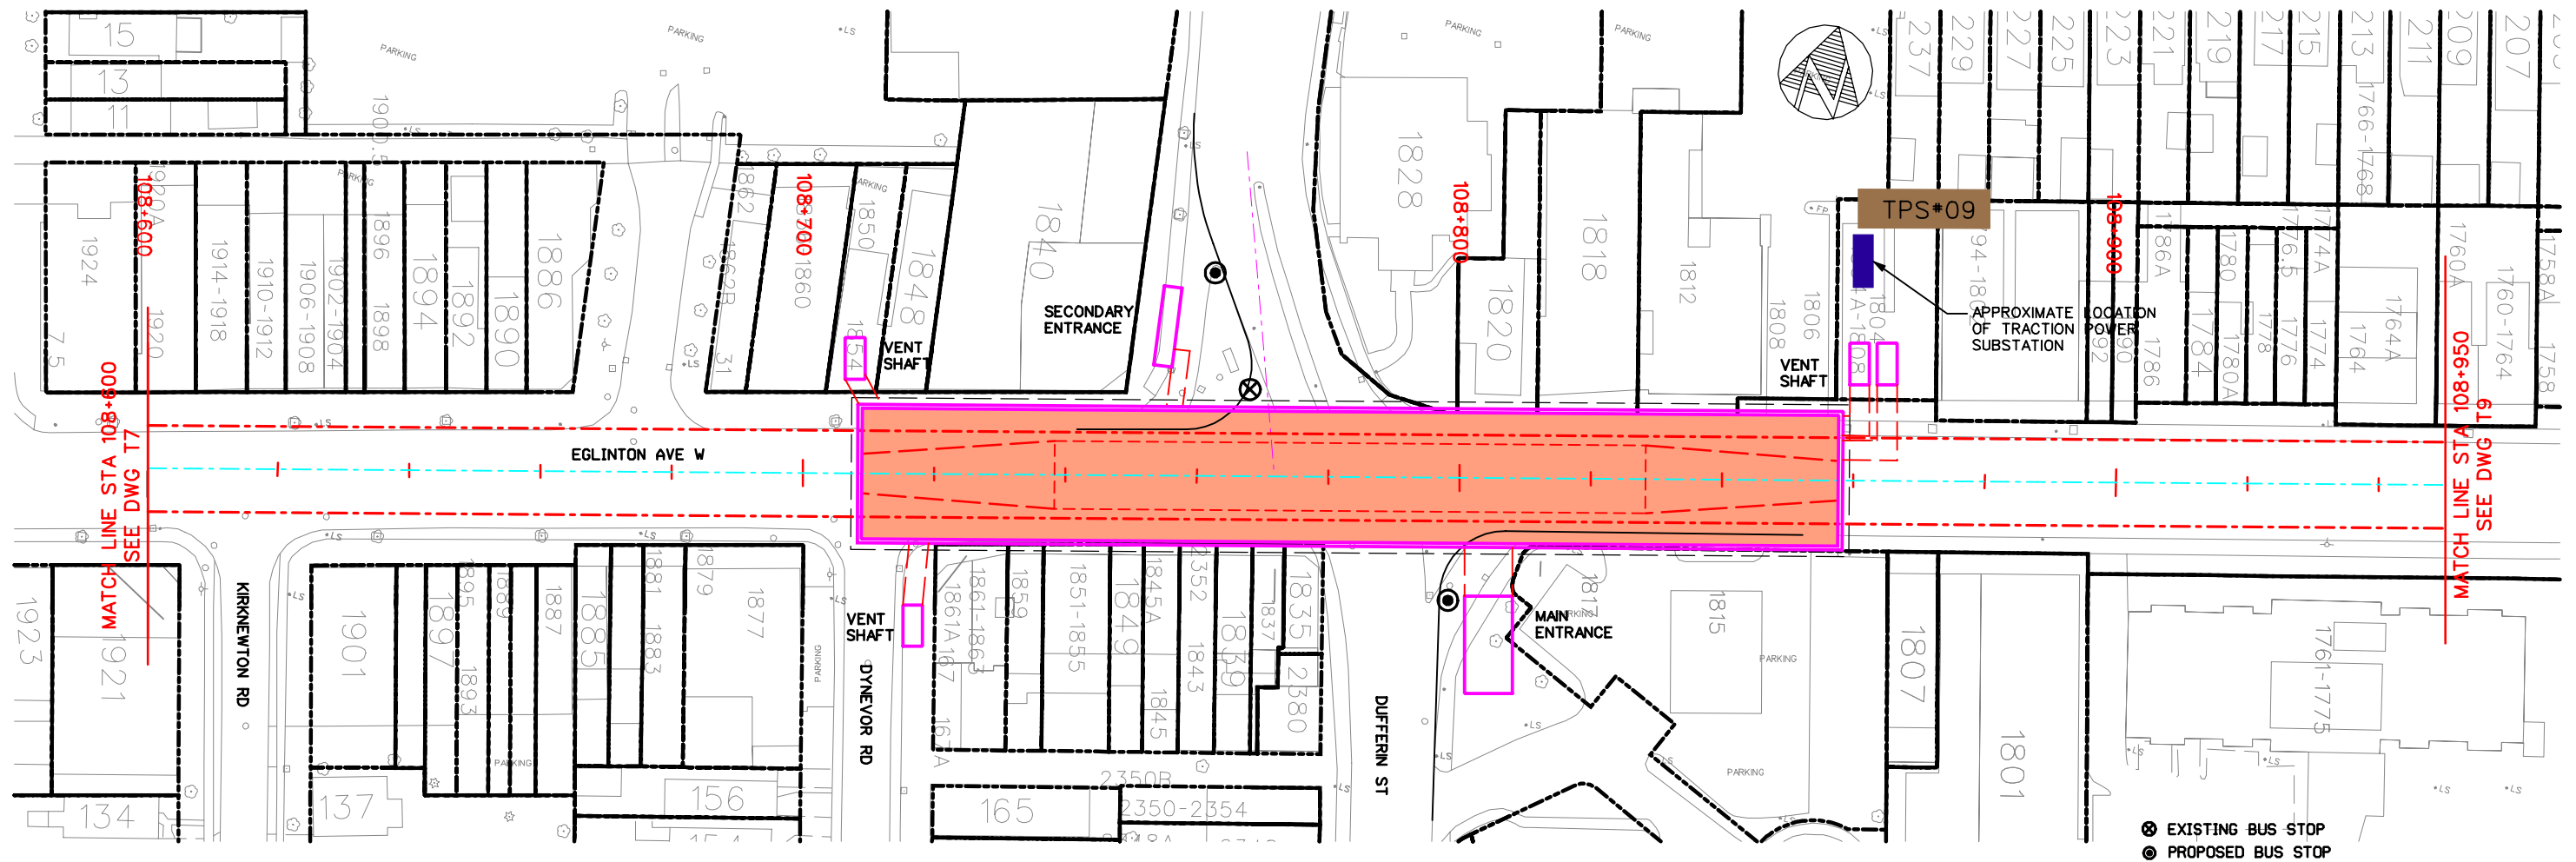


EGLINTON CROSSTOWN LRT – ENVIRONMENTAL PROJECT REPORT

TUNNEL SECTION PLAN AND PROFILE STA 108+600 TO STA 108+950



Dwg. No.
T8
Sheet No.
43

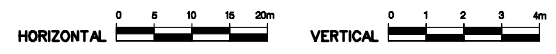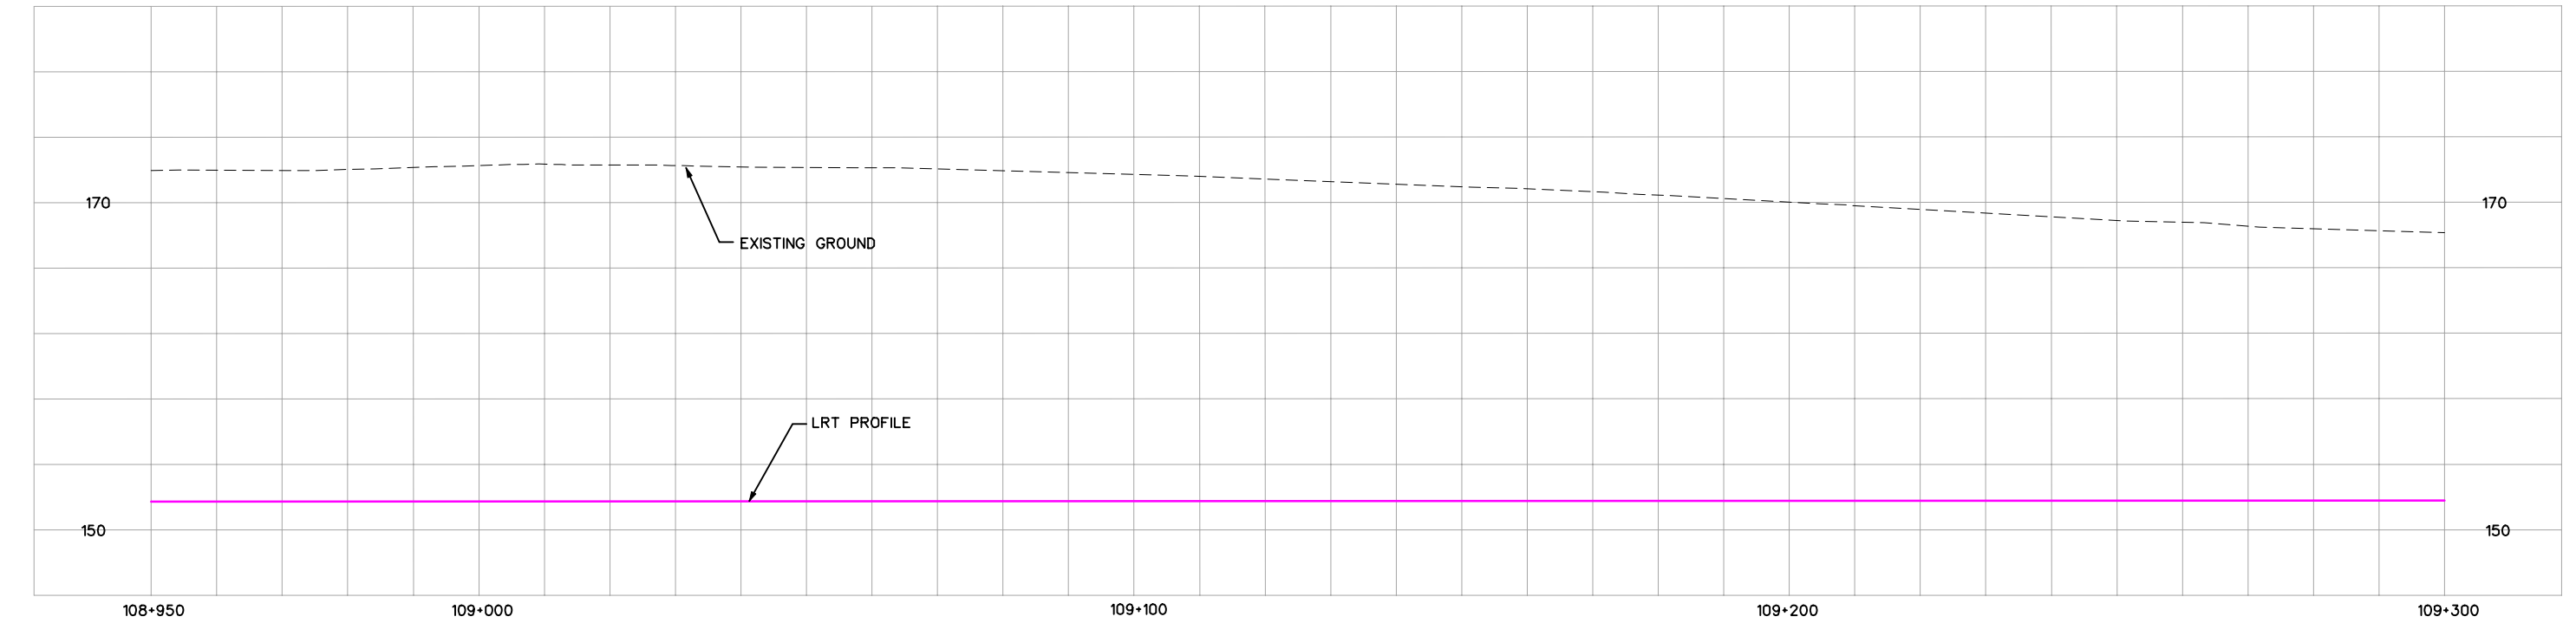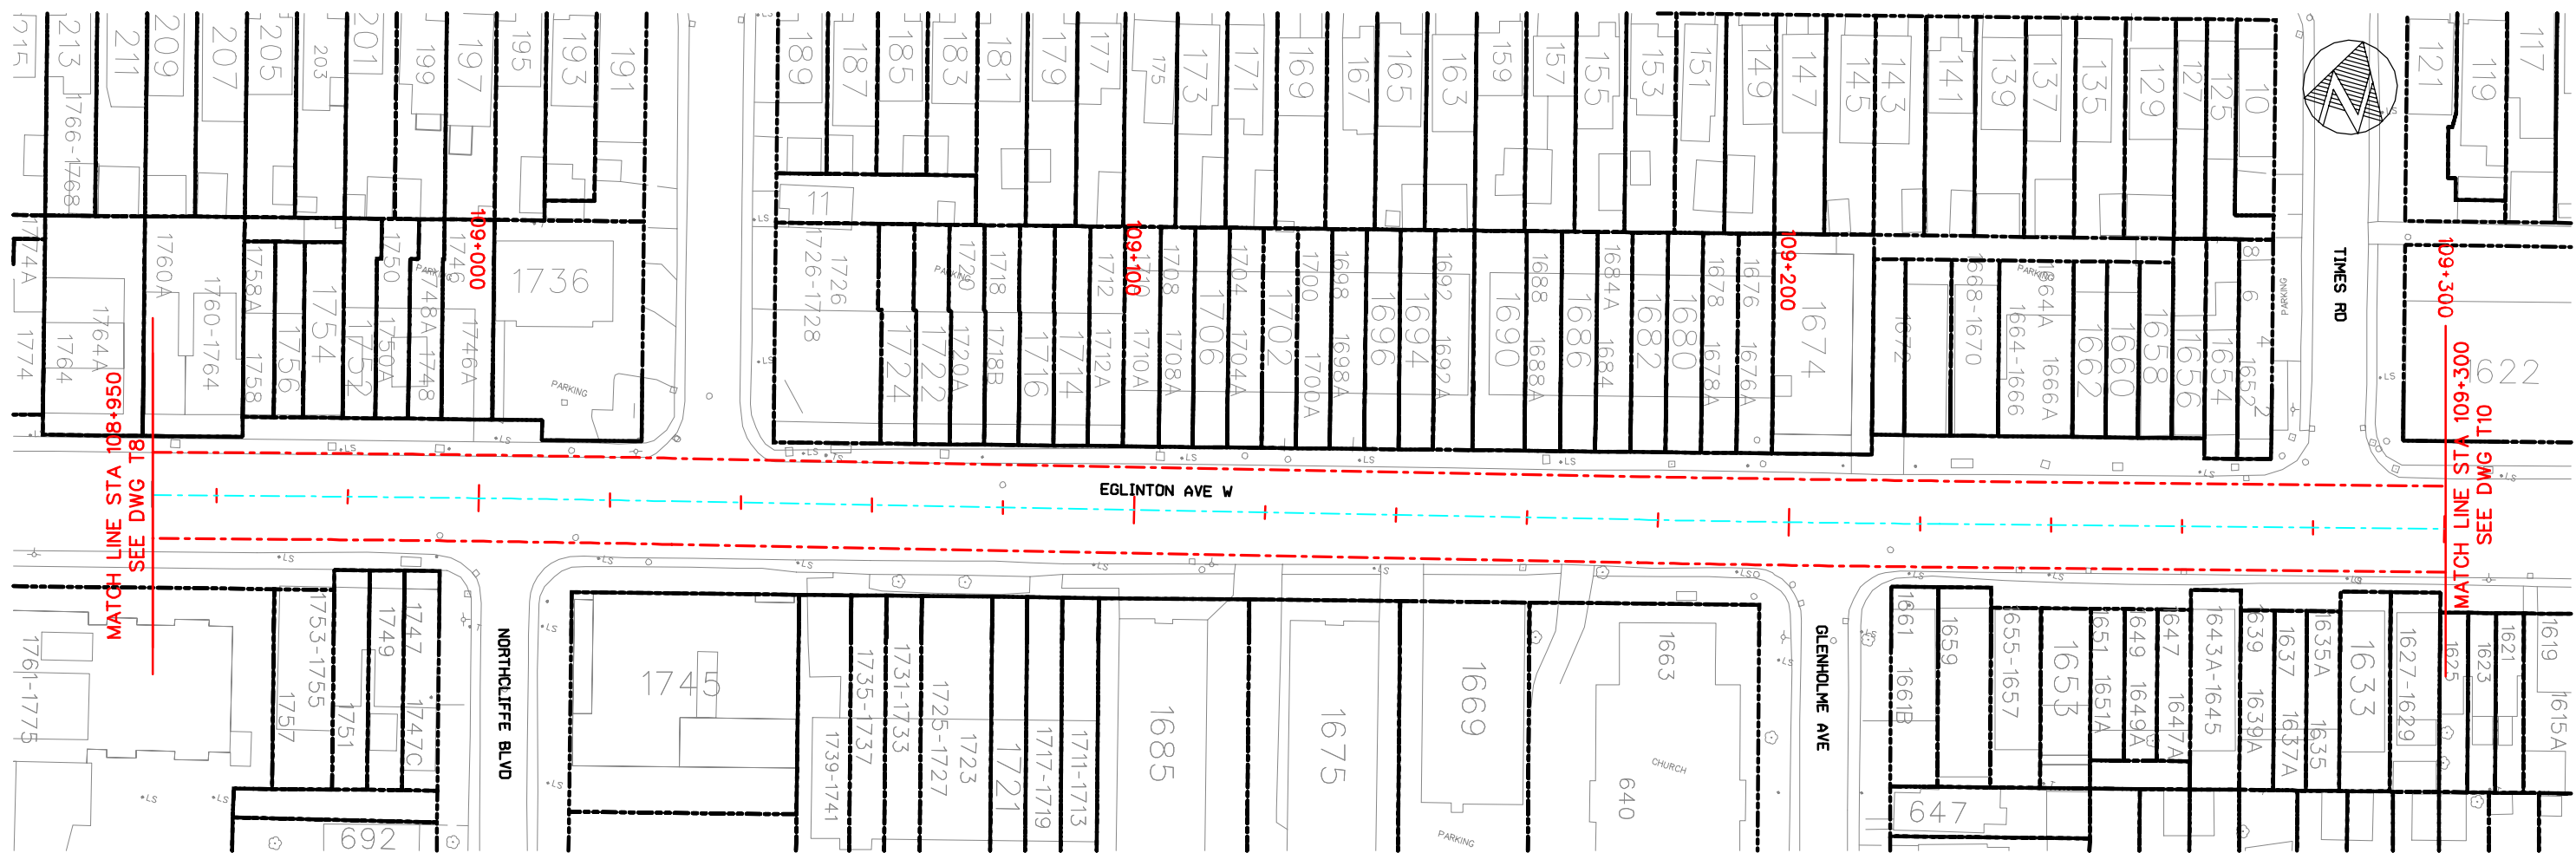


EGLINTON CROSSTOWN LRT – ENVIRONMENTAL PROJECT REPORT

TUNNEL SECTION

PLAN AND PROFILE STA 108+950 TO STA 109+300



Dwg. No.
T9
Sheet No.
44

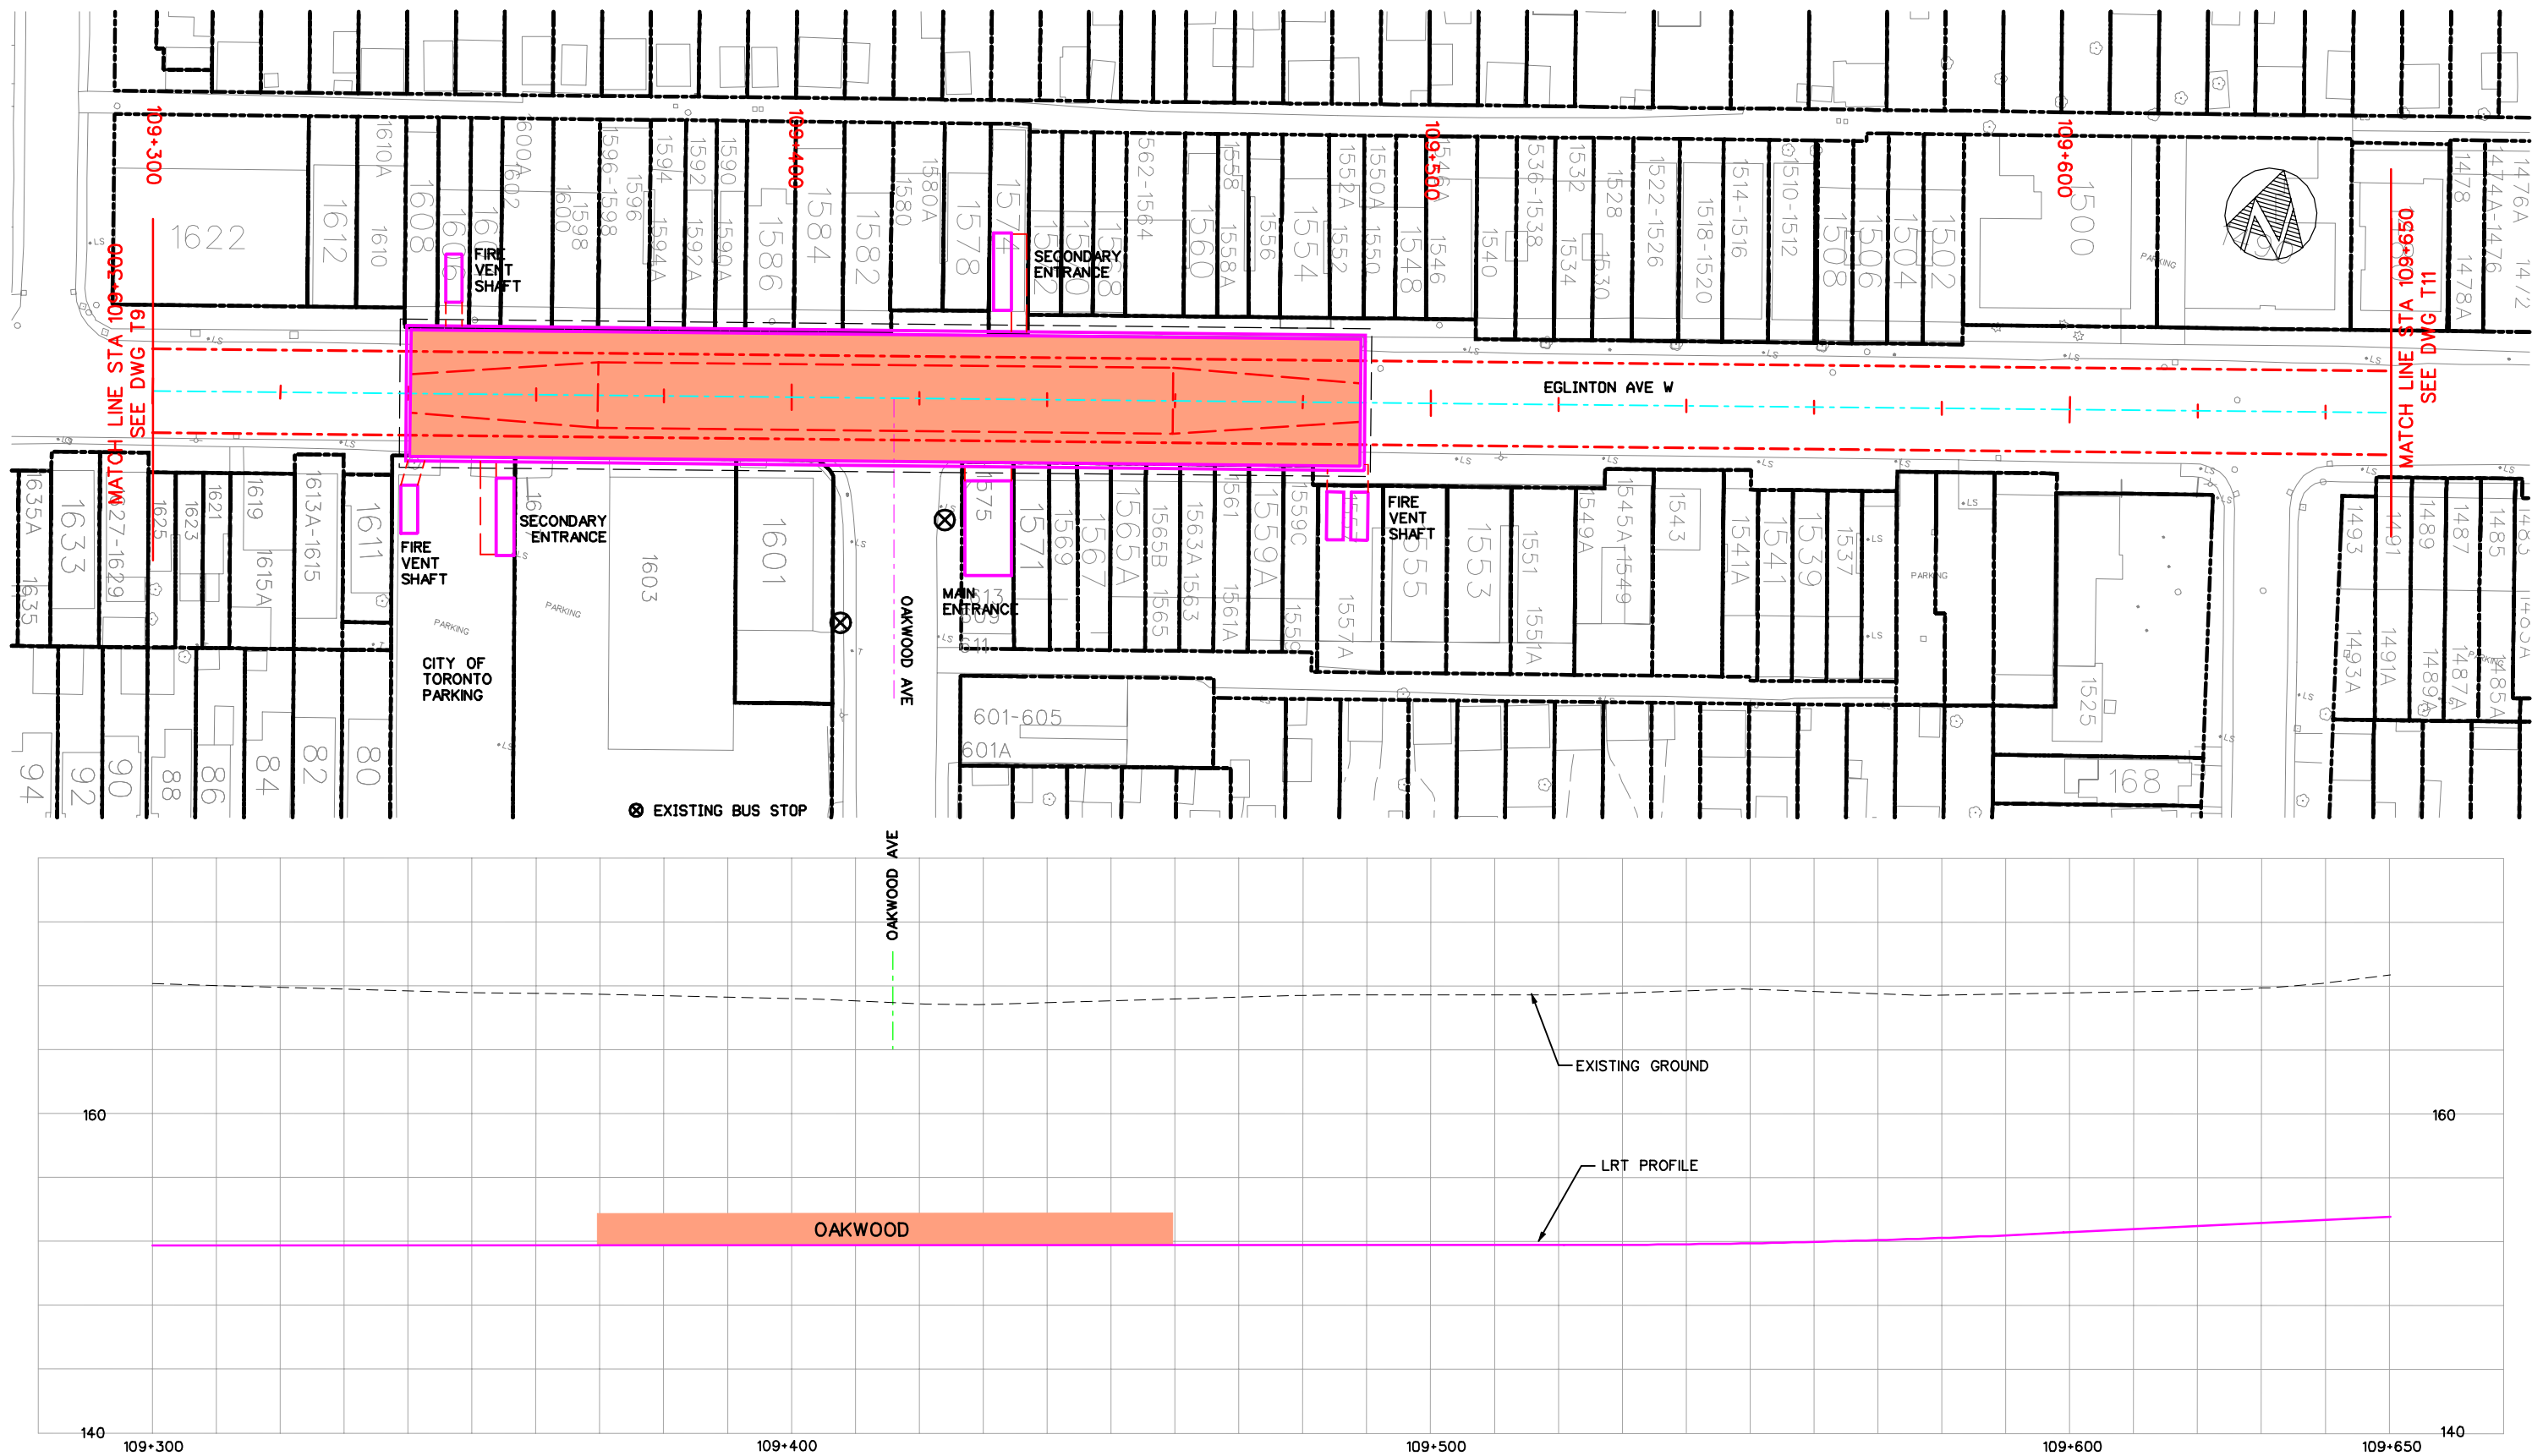




EGLINTON CROSSTOWN LRT – ENVIRONMENTAL PROJECT REPORT

TUNNEL SECTION
PLAN AND PROFILE STA 109+300 TO STA 109+650



TORONTO TRANSIT COMMISSION
TRANSIT CITY DEPARTMENT

Dwg. No.
T10
Sheet No.
45

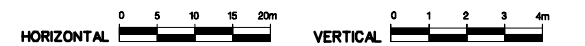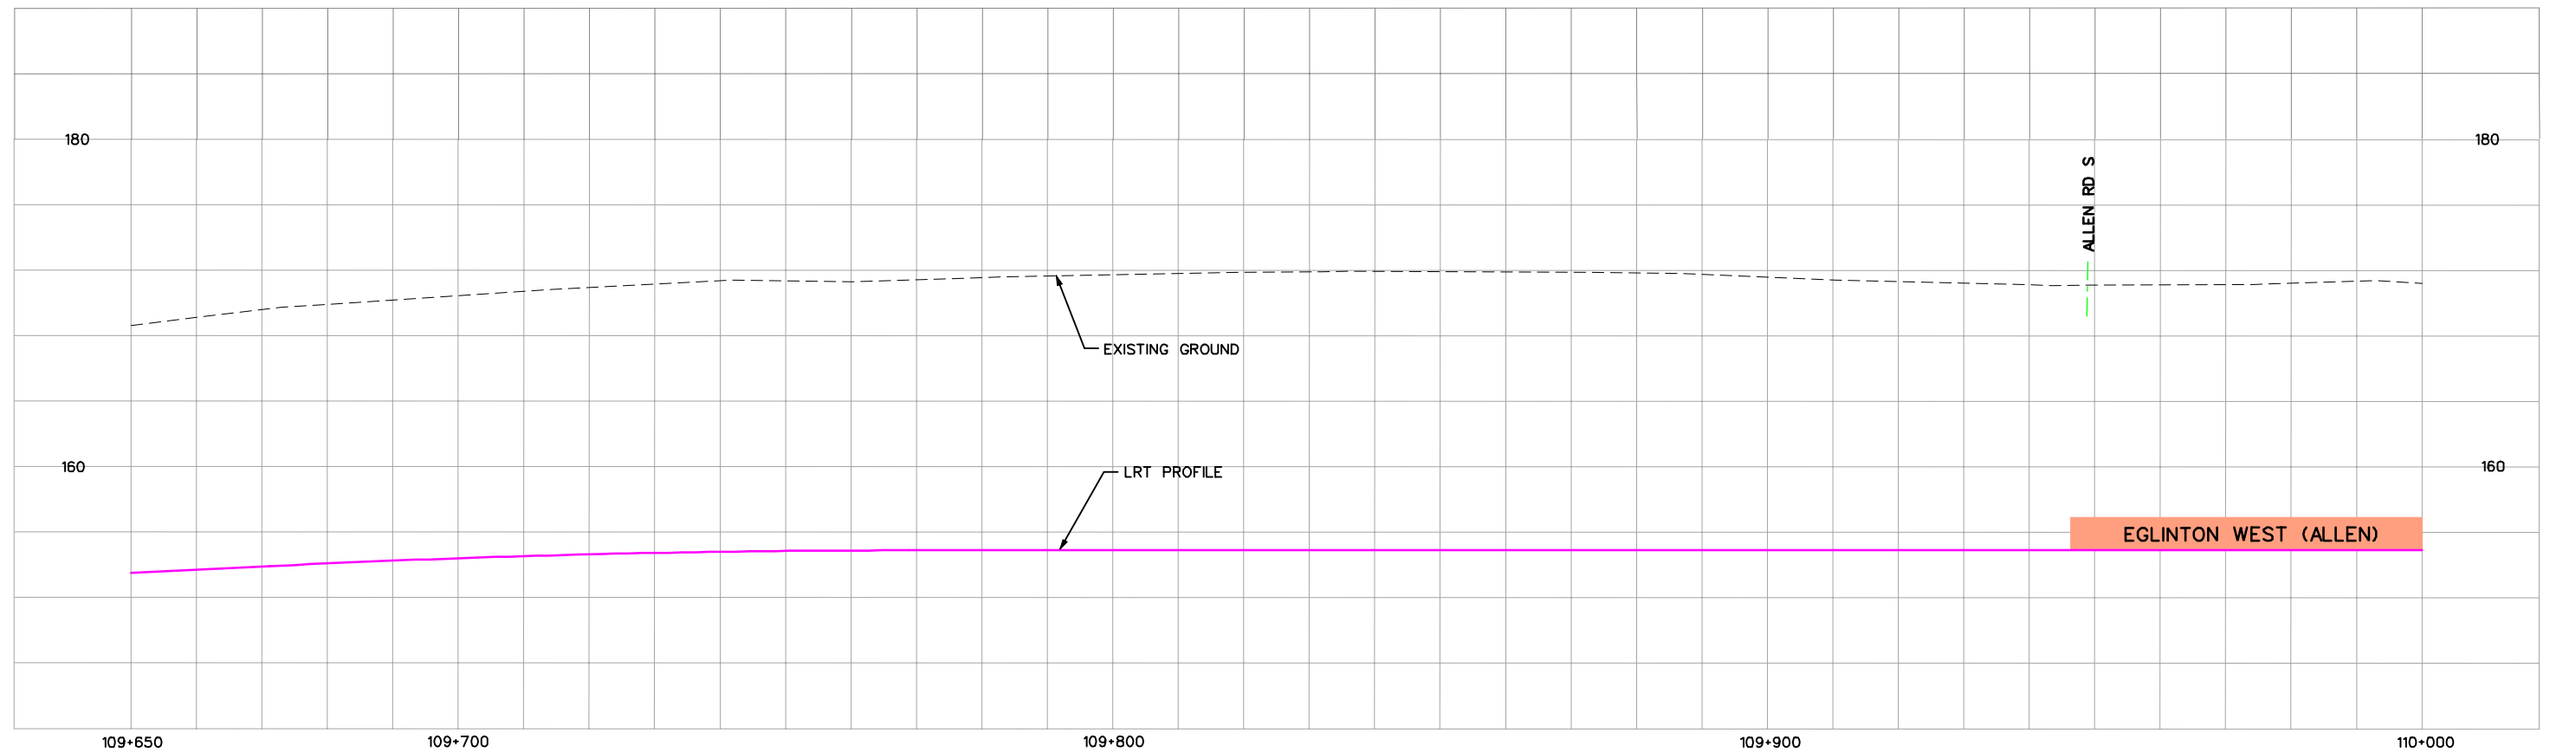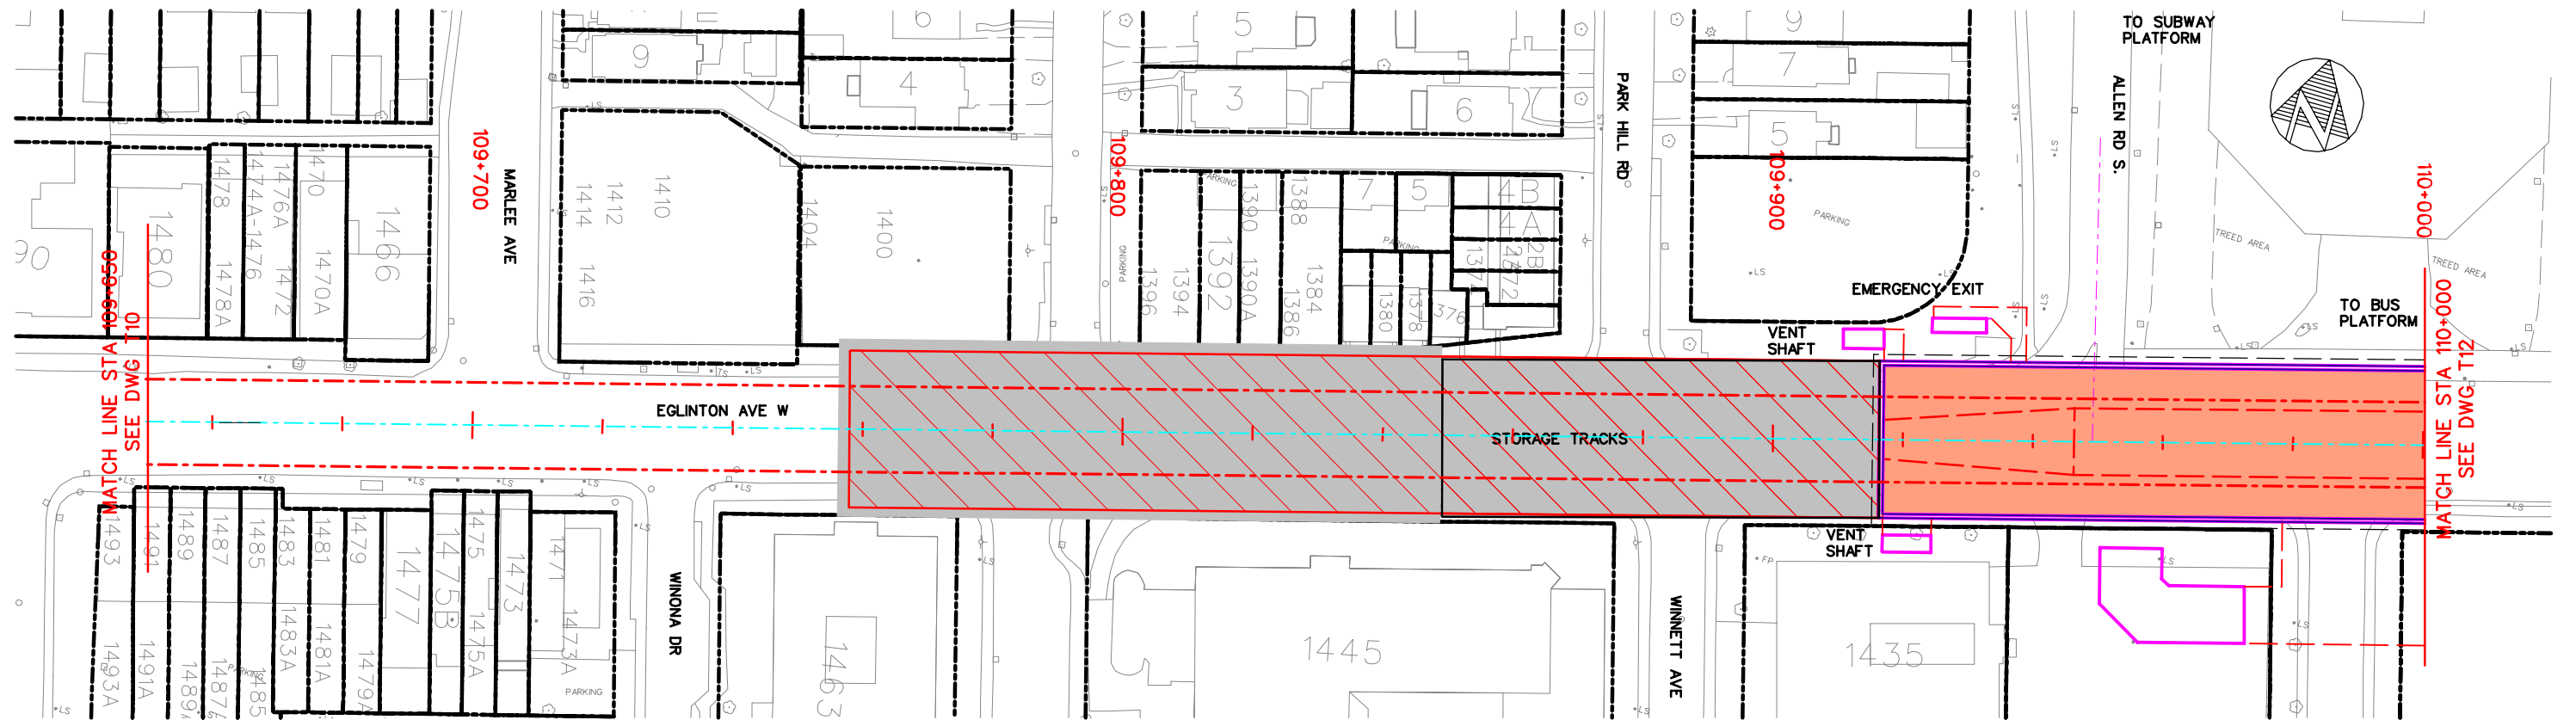

EGLINTON CROSSTOWN LRT – ENVIRONMENTAL PROJECT REPORT

TUNNEL SECTION

PLAN AND PROFILE STA 109+650 TO STA 110+000



Dwg. No.

T11

Sheet No.

46