
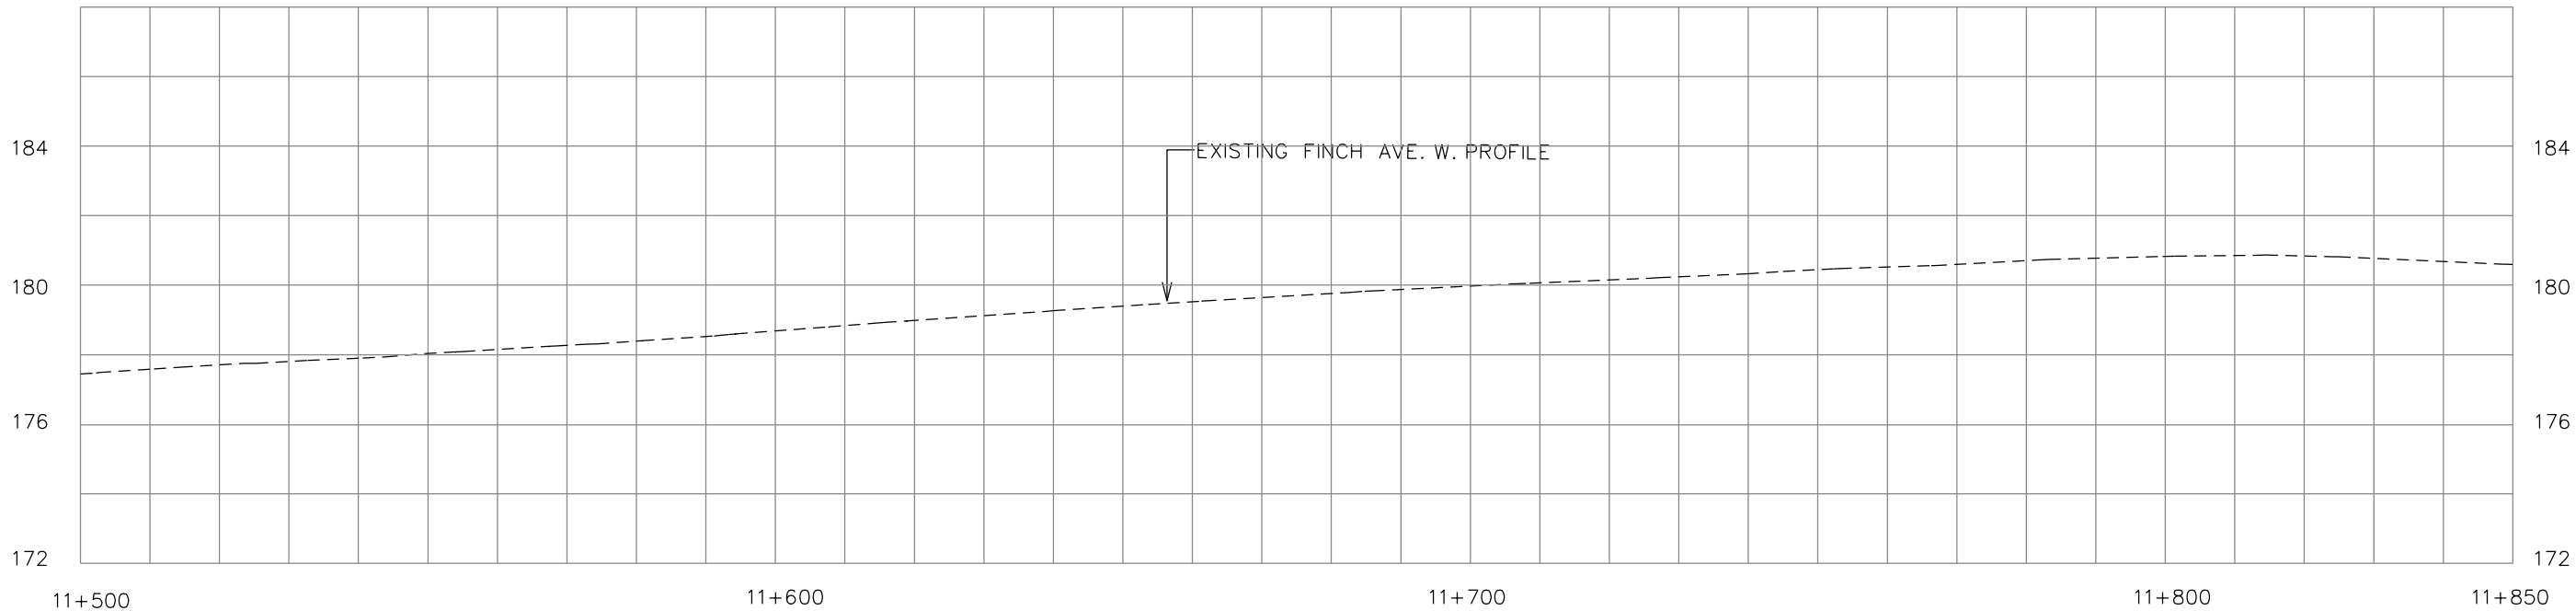


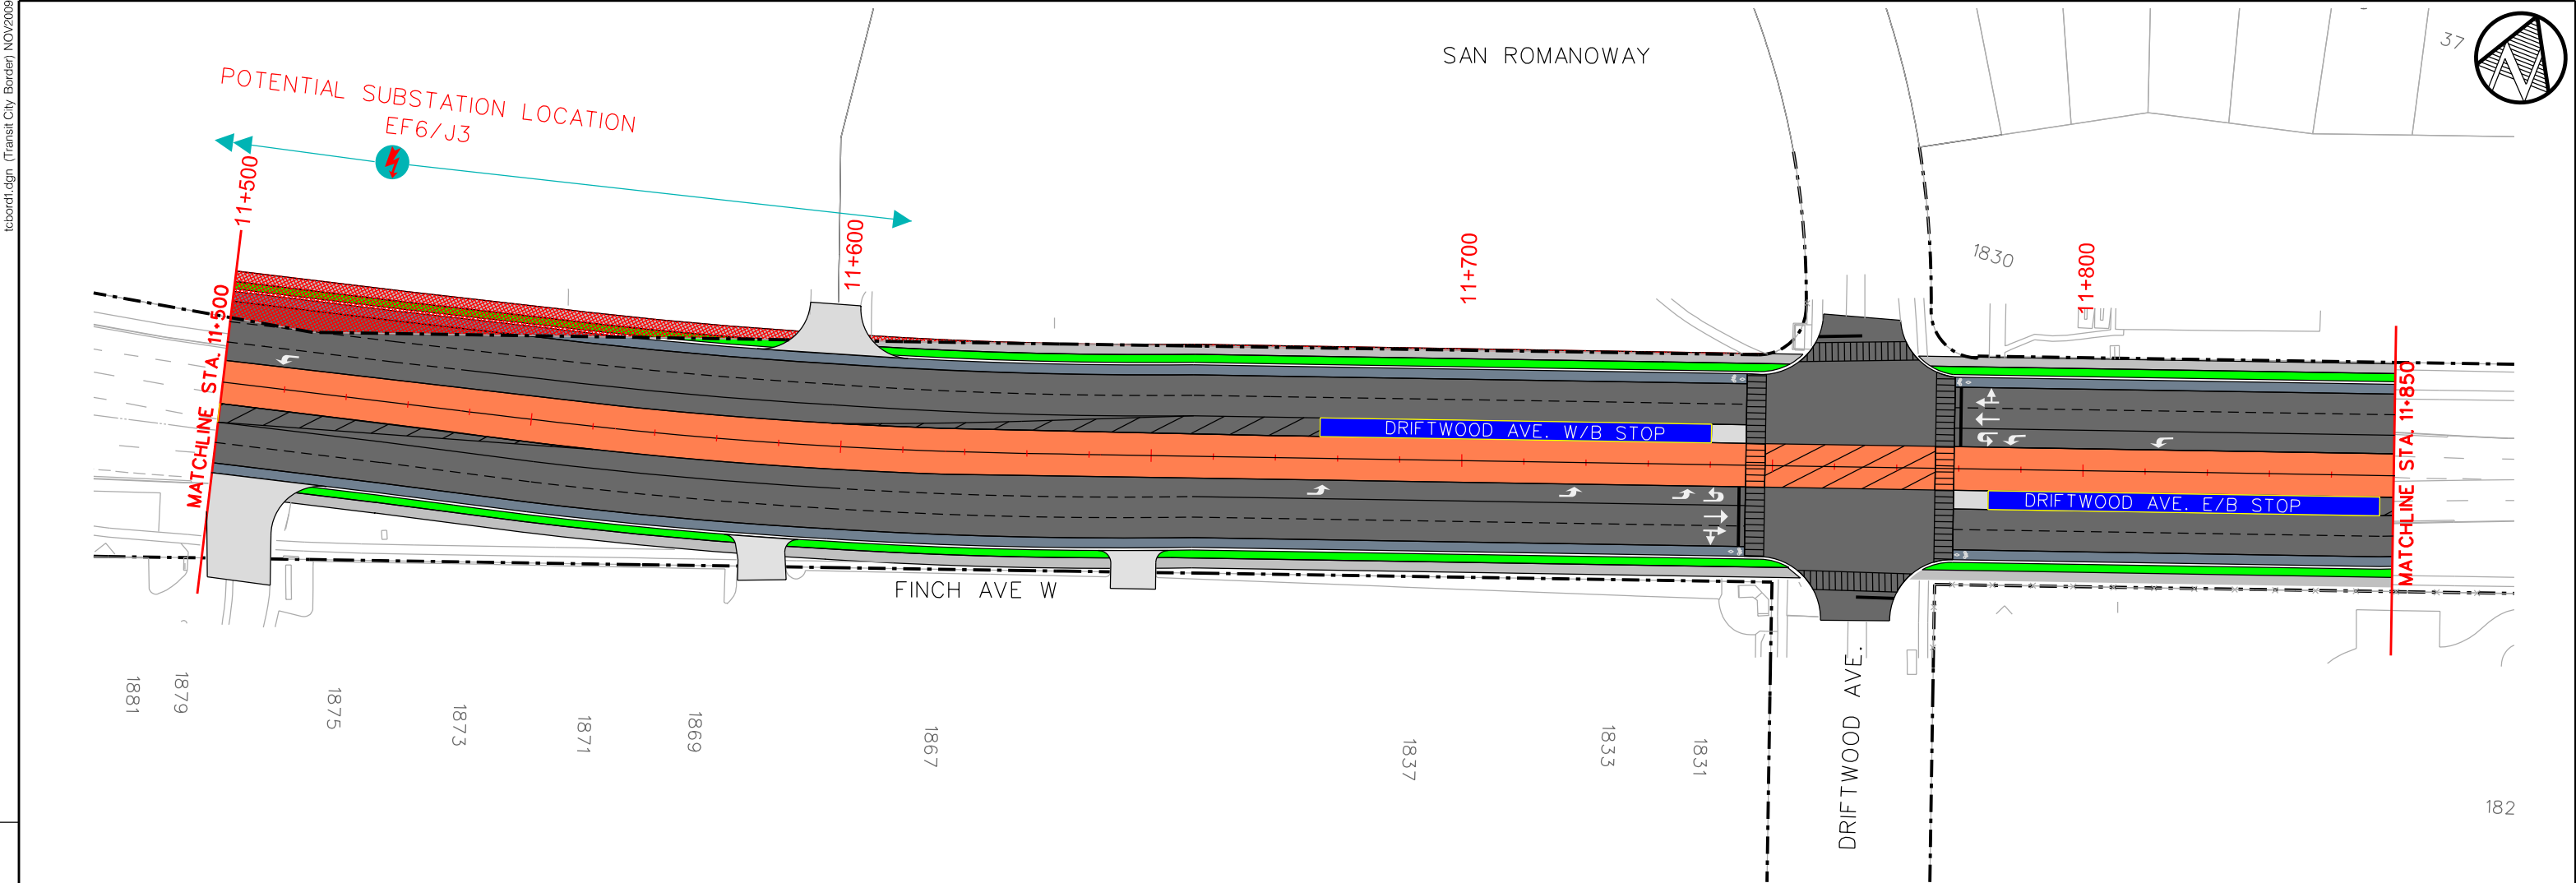



REVISIONS		LEGEND	
			LRT PLATFORM
			PROPOSED SIDEWALK
			LRT ROW
			PROPERTY REQUIRED
			TRAFFIC LANES
			BICYCLE LANES
			BOULEVARD
			EXISTING PROPERTY LINE
			POTENTIAL SUBSTATION

DRAWN
CHECKED
CORRECT

SCALE 0 5 10 15 20m
1:1000 0 1 2 3 4m HOR
1:200 0 1 2 3 4m VER

TRANSIT PROJECT ASSESSMENT
ETOBICOKE-FINCH WEST LRT
PLAN & PROFILE
FOR INFORMATION ONLY
NOT FOR CONSTRUCTION

Plot Date: 03/16/2010
TORONTO TRANSIT COMMISSION
TRANSIT CITY
Dwg. No. TC00-1A_C400
Sheet No. 26

  

A diagram showing three horizontal layers: a dark grey top layer, a medium grey middle layer, and a bright green bottom layer. Below the green layer is a dashed line, and below that is a red lightning bolt icon with a red arrow pointing downwards.





DRAWN
 CHECKED
 CORRECT

SCALE 0 5 10 15 20m
 1:1000 HOR
 0 1 2 3 4m
 1:200 VER

TRANSIT PROJECT ASSESSMENT
ETOBICOKE–FINCH WEST LRT
PLAN & PROFILE
FOR INFORMATION ONLY
NOT FOR CONSTRUCTION

Plot Date: 03/16/2010	
	
TORONTO TRANSIT COMMISSION TRANSIT CITY	
Dwg. No. TC00-1A_C400	Sheet No. 27

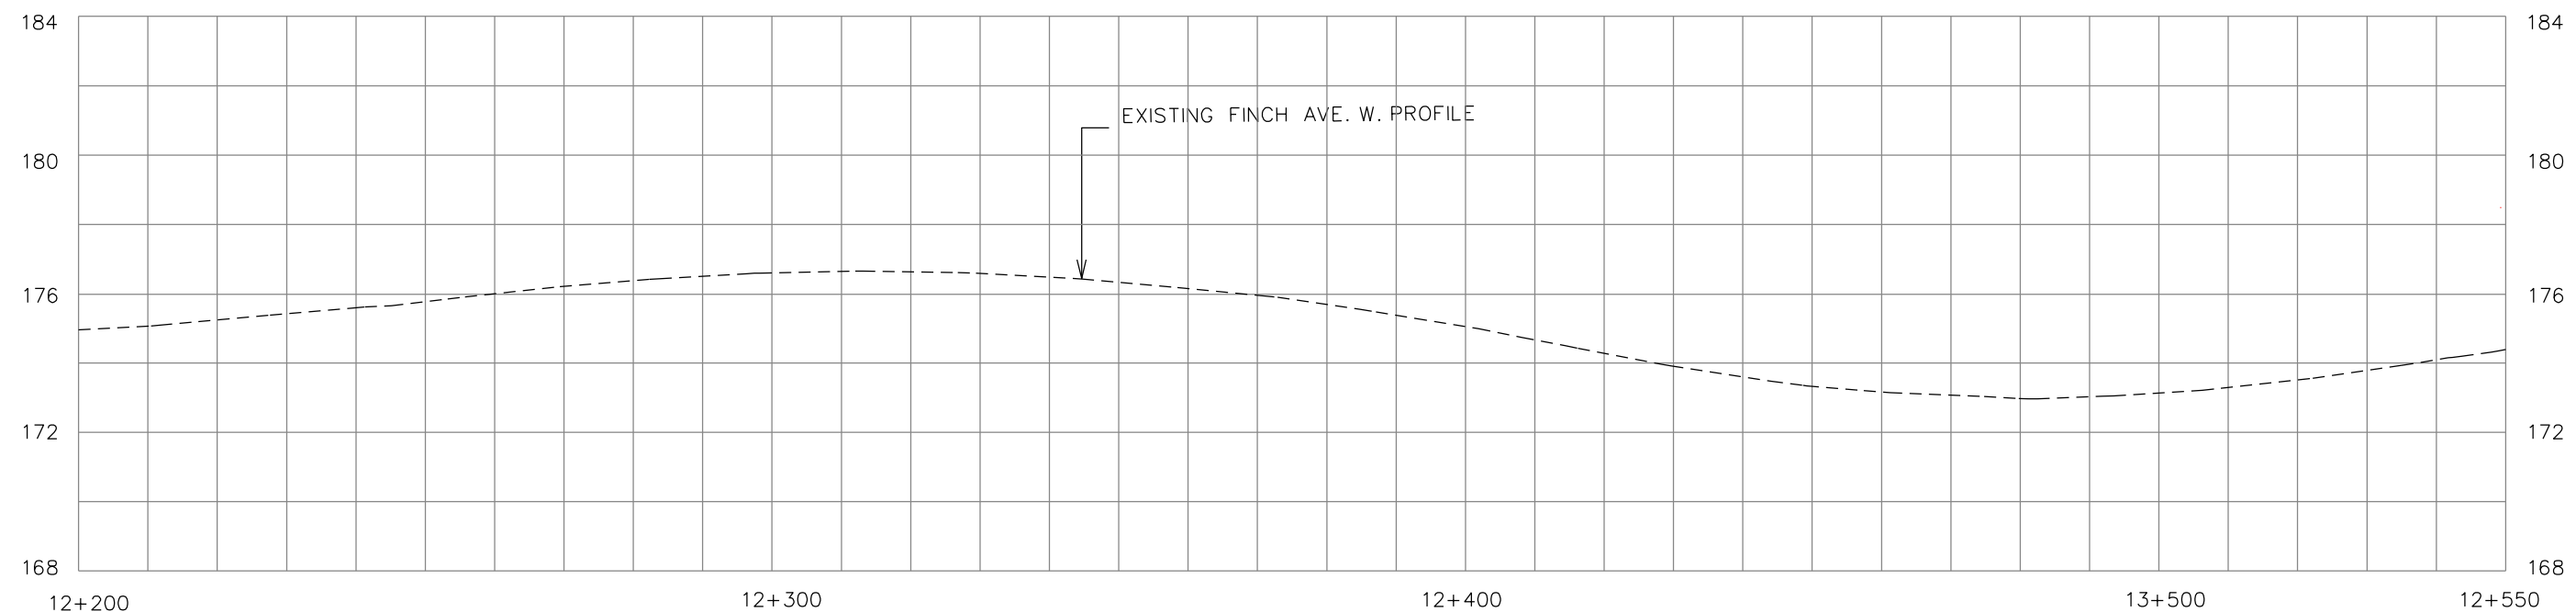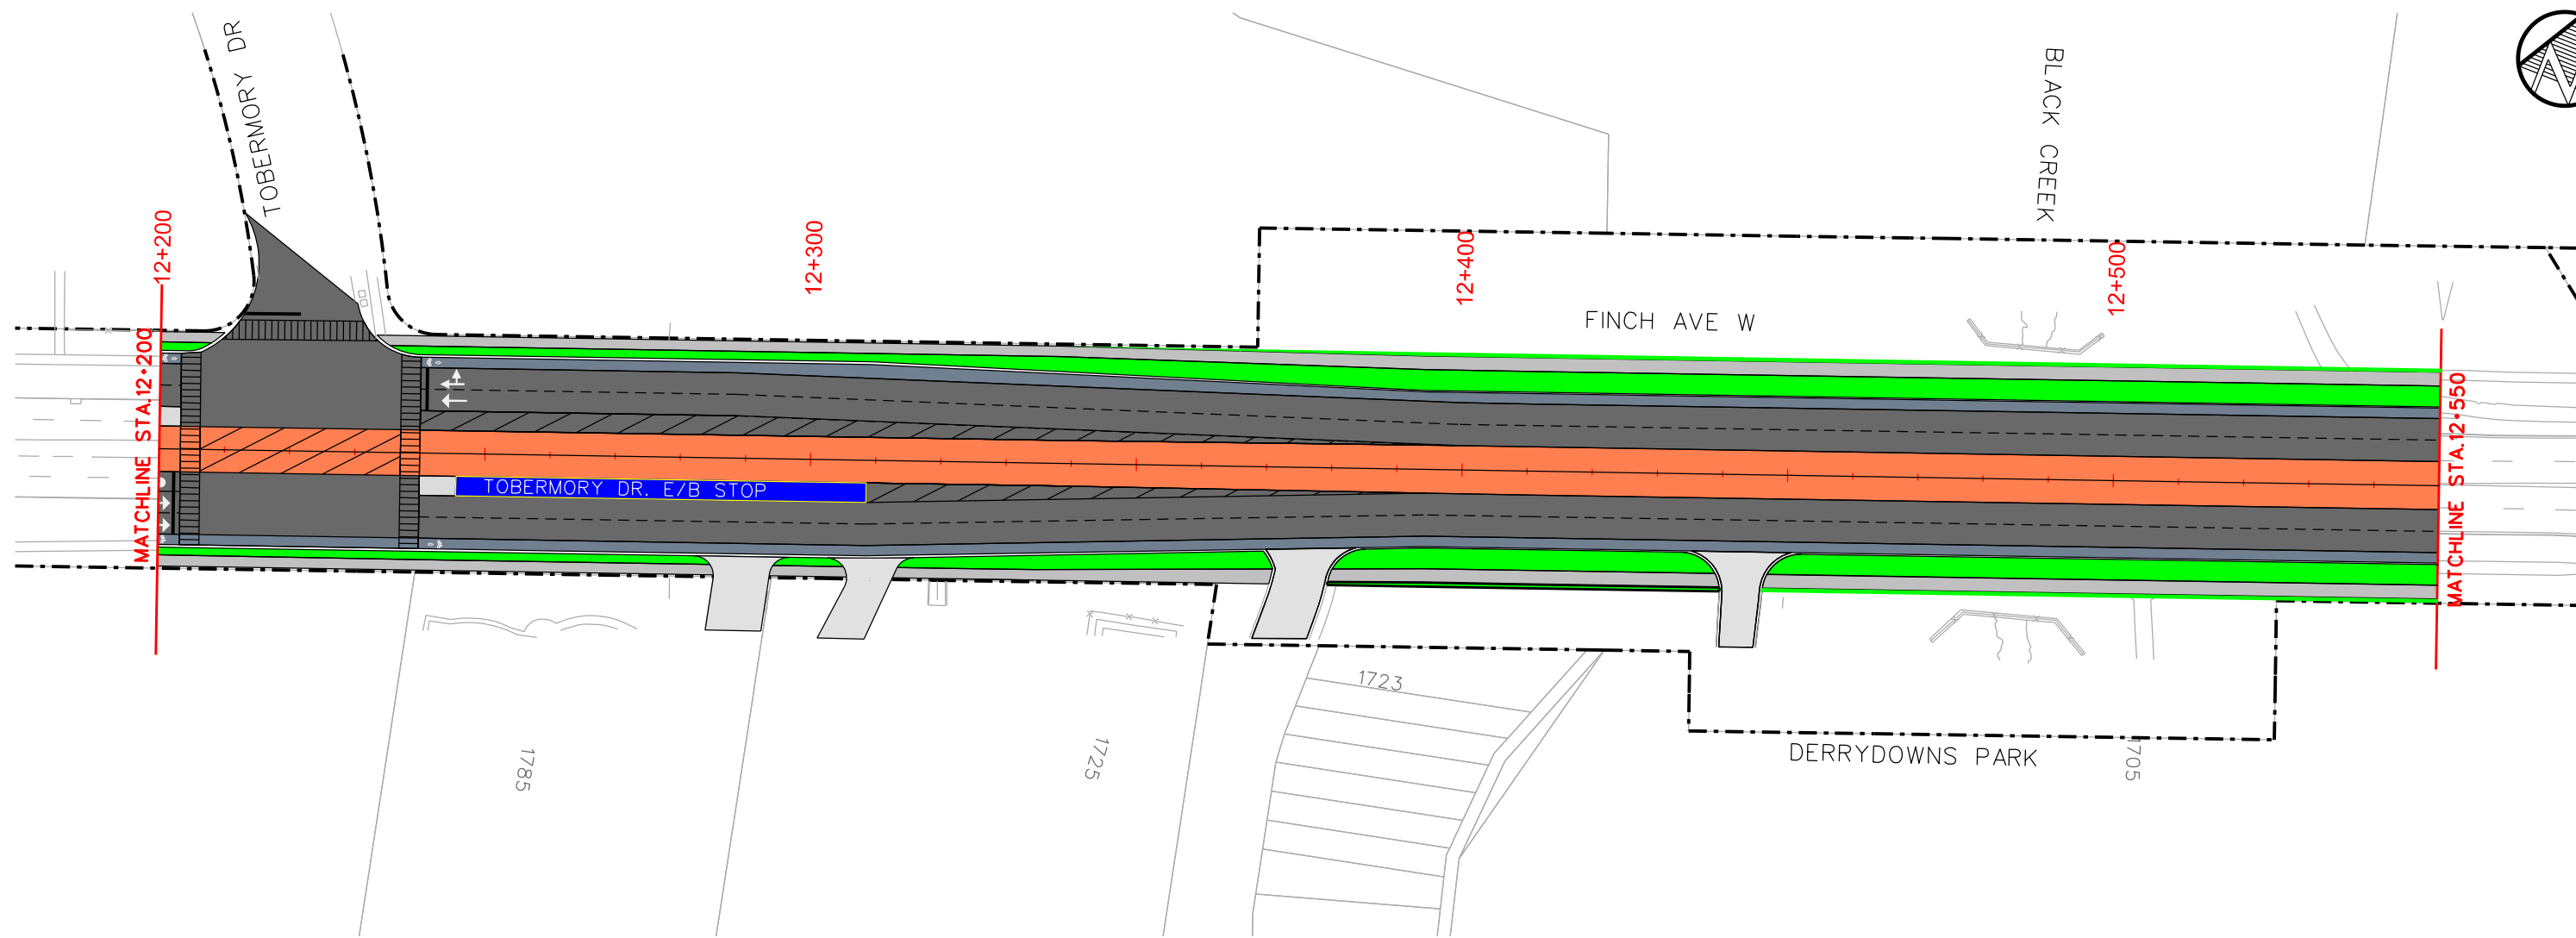

BLDG. REF. No.

FILE

SHEET No.

DRAWING No. TC00-1A_C400

LEGEND	
	LRT PLATFORM
	PROPOSED SIDEWALK
	LRT ROW
	PROPERTY REQUIRED
	TRAFFIC LANES
	BICYCLE LANES
	BOULEVARD
	EXISTING PROPERTY LINE
	POTENTIAL SUBSTATION



DRAWN
CHECKED
CORRECT
SCALE 0 5 10 15 20m
1:1000 0 2 3 4m HOR
1:200 0 2 3 4m VER


TRANSIT PROJECT ASSESSMENT
ETOBICOKE-FINCH WEST LRT
PLAN & PROFILE
FOR INFORMATION ONLY
NOT FOR CONSTRUCTION

Plot Date: 03/16/2010

TORONTO TRANSIT COMMISSION
TRANSIT CITY

Dwg. No. TC00-1A_C400

Sheet No. 28

 

FILE

SHEET No.

DRAWING No. TC00-1A_C400

		LEGEND LRT PLATFORM PROPOSED SIDEWALK LRT ROW PROPERTY REQUIRED	TRAFFIC LANES BICYCLE LANES BOULEVARD EXISTING PROPERTY LINE POTENTIAL SUBSTATION	Delcan	DRAWN CHECKED CORRECT SCALE 0 5 10 15 20m 1:1000 0 1 2 3 4m 1:200 HOR VER	TRANSIT PROJECT ASSESSMENT		Plot Date: 03162010
						ETOBICOKE-FINCH WEST LRT		TORONTO TRANSIT COMMISSION TRANSIT CITY
						PLAN & PROFILE		Dwg. No. TC00-1A_C400
						FOR INFORMATION ONLY NOT FOR CONSTRUCTION		Sheet No. 29

tcbord1.dgn (Transit City Border) NOV2009


BLDG. REF. No.

FILE

SHEET No.

DRAWING No. TC00-1A_C400

CADD FILE NAME: DEL 7S PLAN&PROFILE.dgn

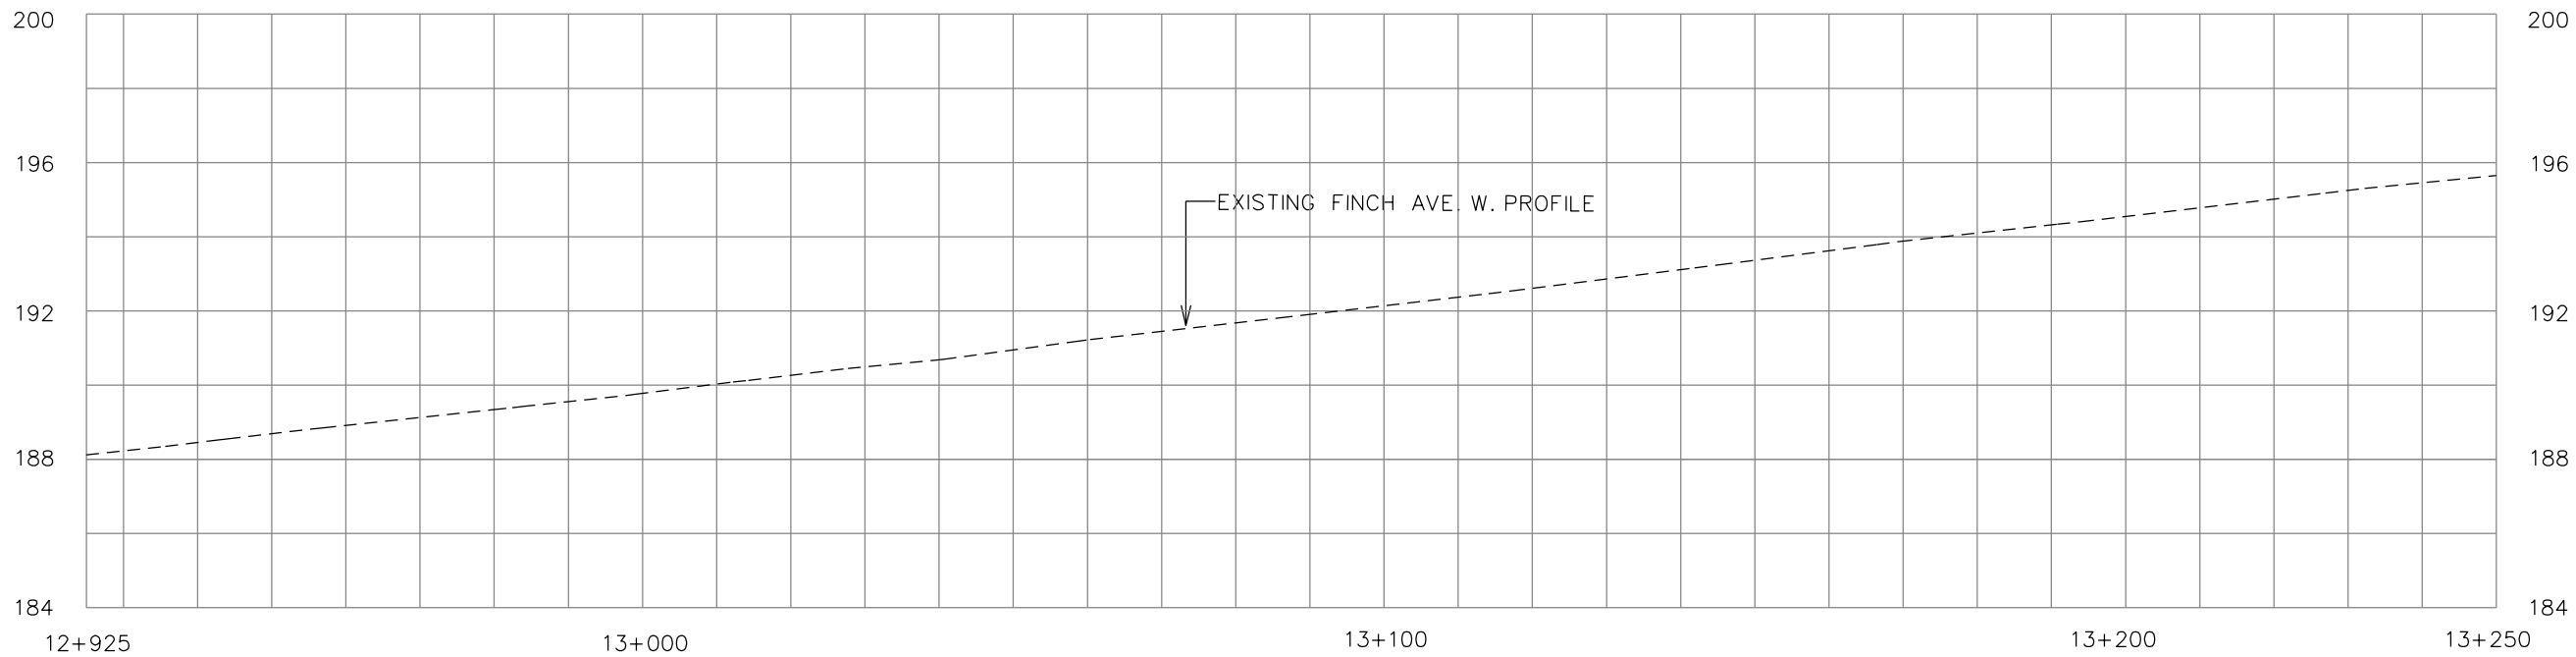

LEGEND

- LRT PLATFORM
- PROPOSED SIDEWALK
- LRT ROW
- PROPERTY REQUIRED

- TRAFFIC LANES
- BICYCLE LANES
- BOULEVARD
- EXISTING PROPERTY LINE
- POTENTIAL SUBSTATION



DRAWN

CHECKED

CORRECT

SCALE 1:1000 0 5 10 15 20m HOR

1:200 0 1 2 3 4m VER

TRANSIT PROJECT ASSESSMENT

ETOBICOKE-FINCH WEST LRT

PLAN & PROFILE



FOR INFORMATION ONLY
NOT FOR CONSTRUCTION

Plot Date: 03/16/2010

TORONTO TRANSIT COMMISSION
TRANSIT CITY

Dwg. No. TC00-1A_C400

Sheet No. 30

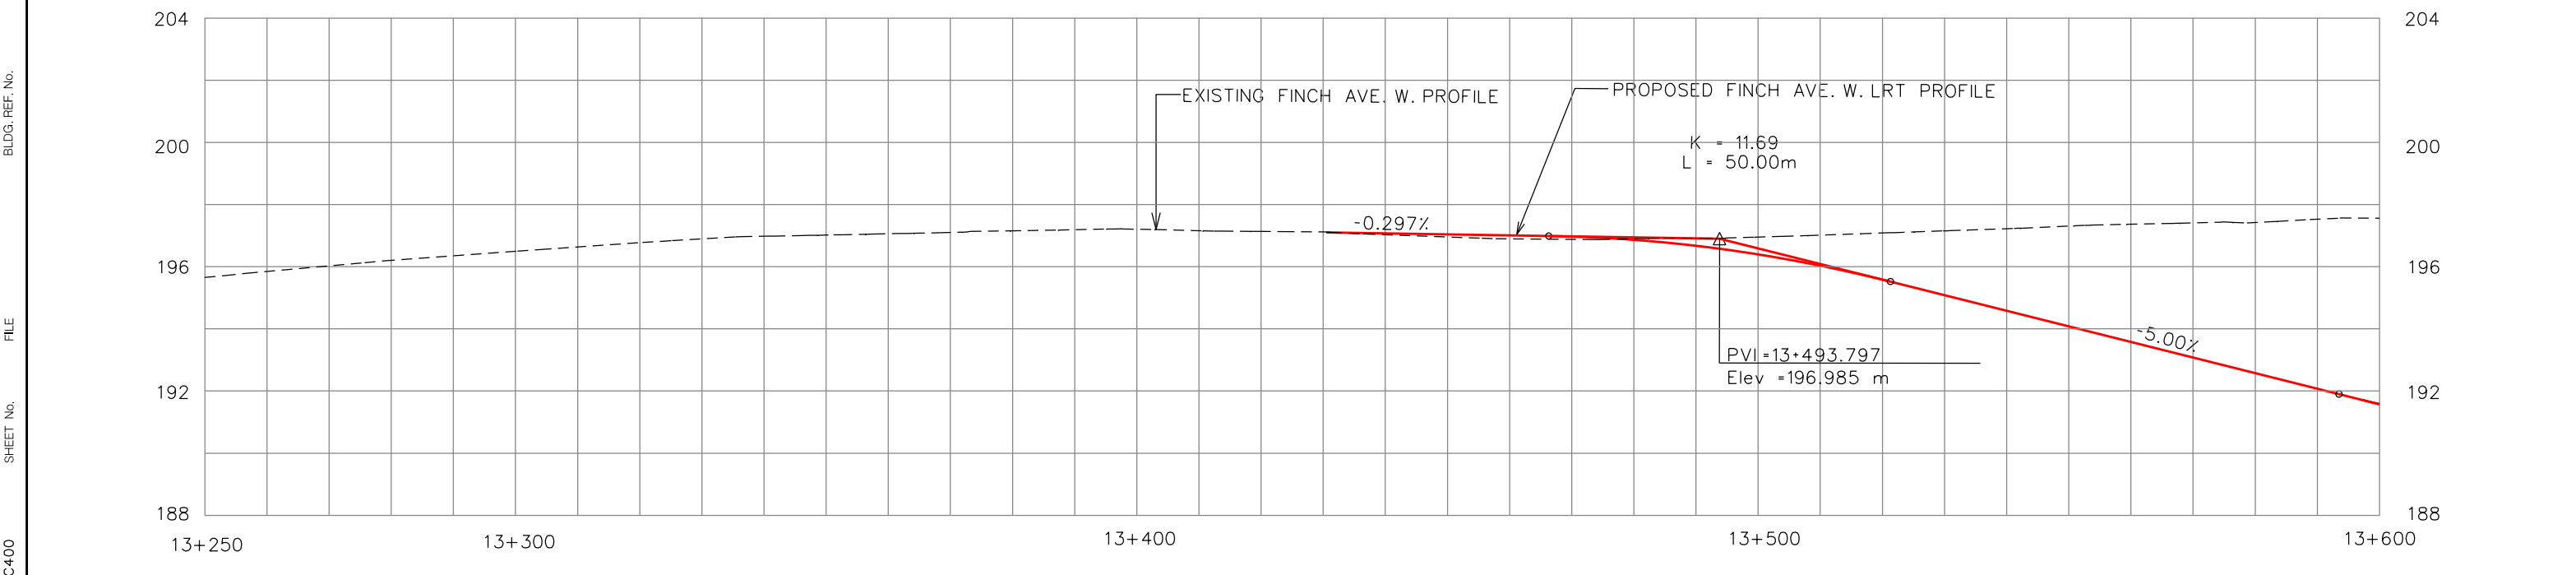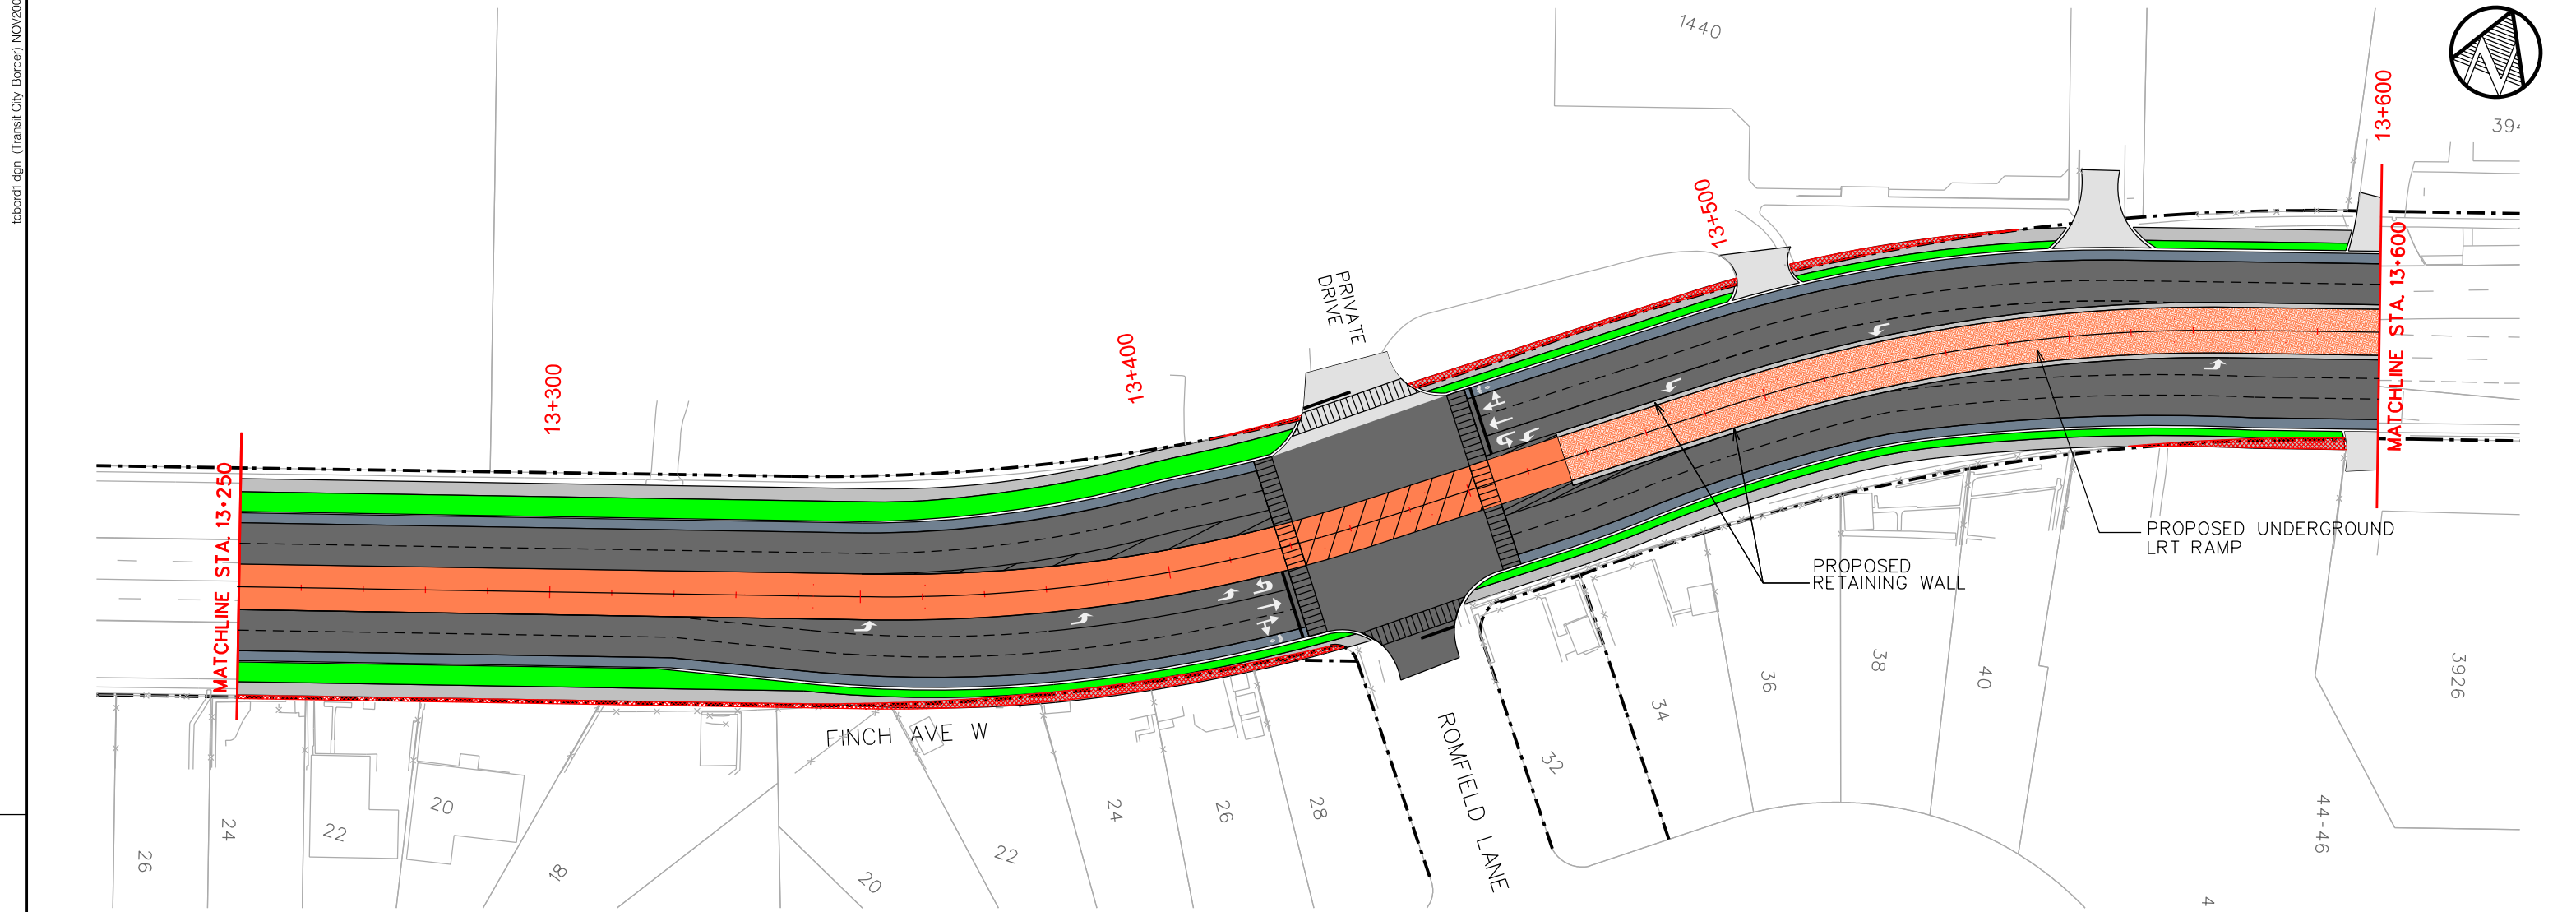

DRAWING No. TC00-1A_C400	SHEET No.	FILE	BLDG. REF. No.	LEGEND					TRAFFIC LANES BICYCLE LANES BOULEVARD EXISTING PROPERTY LINE POTENTIAL SUBSTATION		DRAWN CHECKED CORRECT	TRANSIT PROJECT ASSESSMENT ETOBICOKE-FINCH WEST LRT		Plot Date: 03/16/2010
				PLAN & PROFILE										
				FOR INFORMATION ONLY NOT FOR CONSTRUCTION		TORONTO TRANSIT COMMISSION TRANSIT CITY						Dwg. No. TC00-1A_C400	Sheet No. 31	



tcbord1.dgn (Transit City Border) NOV2009

BLDG. REF. No.


FILE

SHEET No.


DRAWING No. TC00-1A_C400

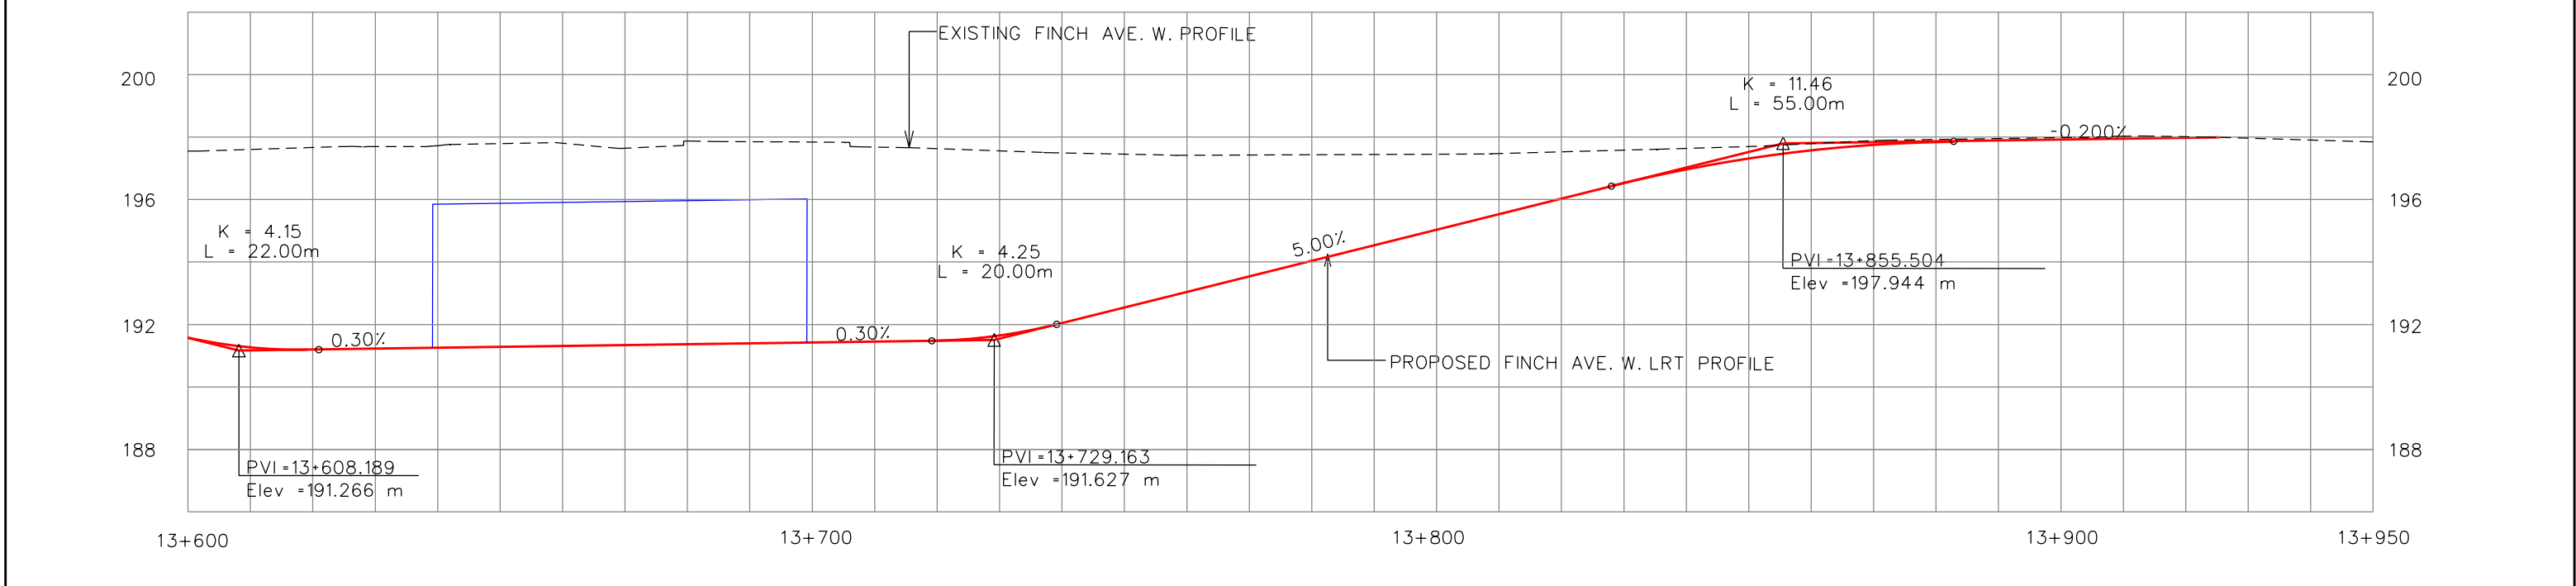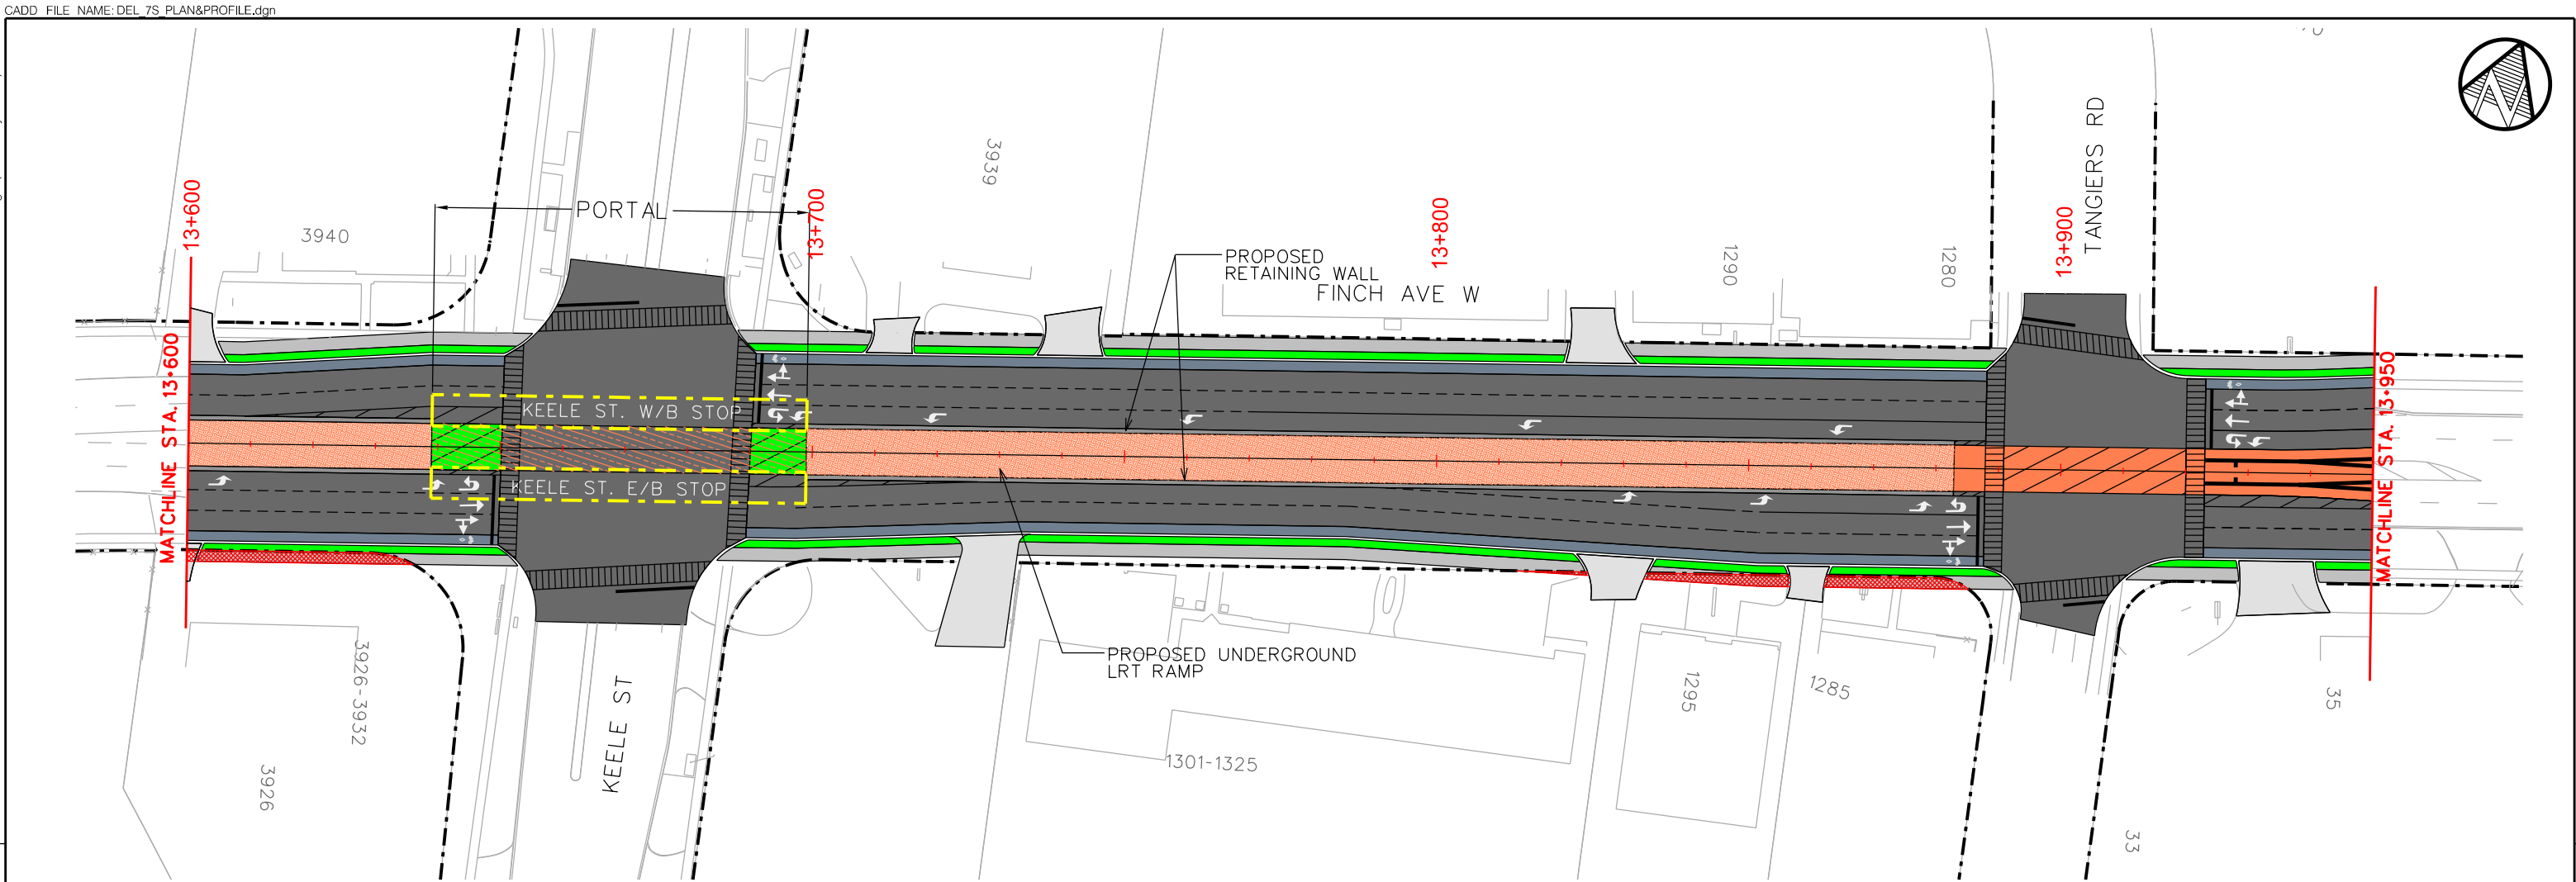

		LEGEND					DRAWN CHECKED CORRECT SCALE 1:1000 0 5 10 15 20m HOR 1:200 0 1 2 3 4m VER	TRANSIT PROJECT ASSESSMENT ETOBICOKE-FINCH WEST LRT PLAN & PROFILE FOR INFORMATION ONLY NOT FOR CONSTRUCTION		Plot Date: 03/16/2010	
		LRT PLATFORM PROPOSED SIDEWALK LRT ROW PROPERTY REQUIRED		TRAFFIC LANES BICYCLE LANES BOULEVARD EXISTING PROPERTY LINE POTENTIAL SUBSTATION						TORONTO TRANSIT COMMISSION TRANSIT CITY	
										Dwg. No. TC00-1A_C400	
										Sheet No. 32	

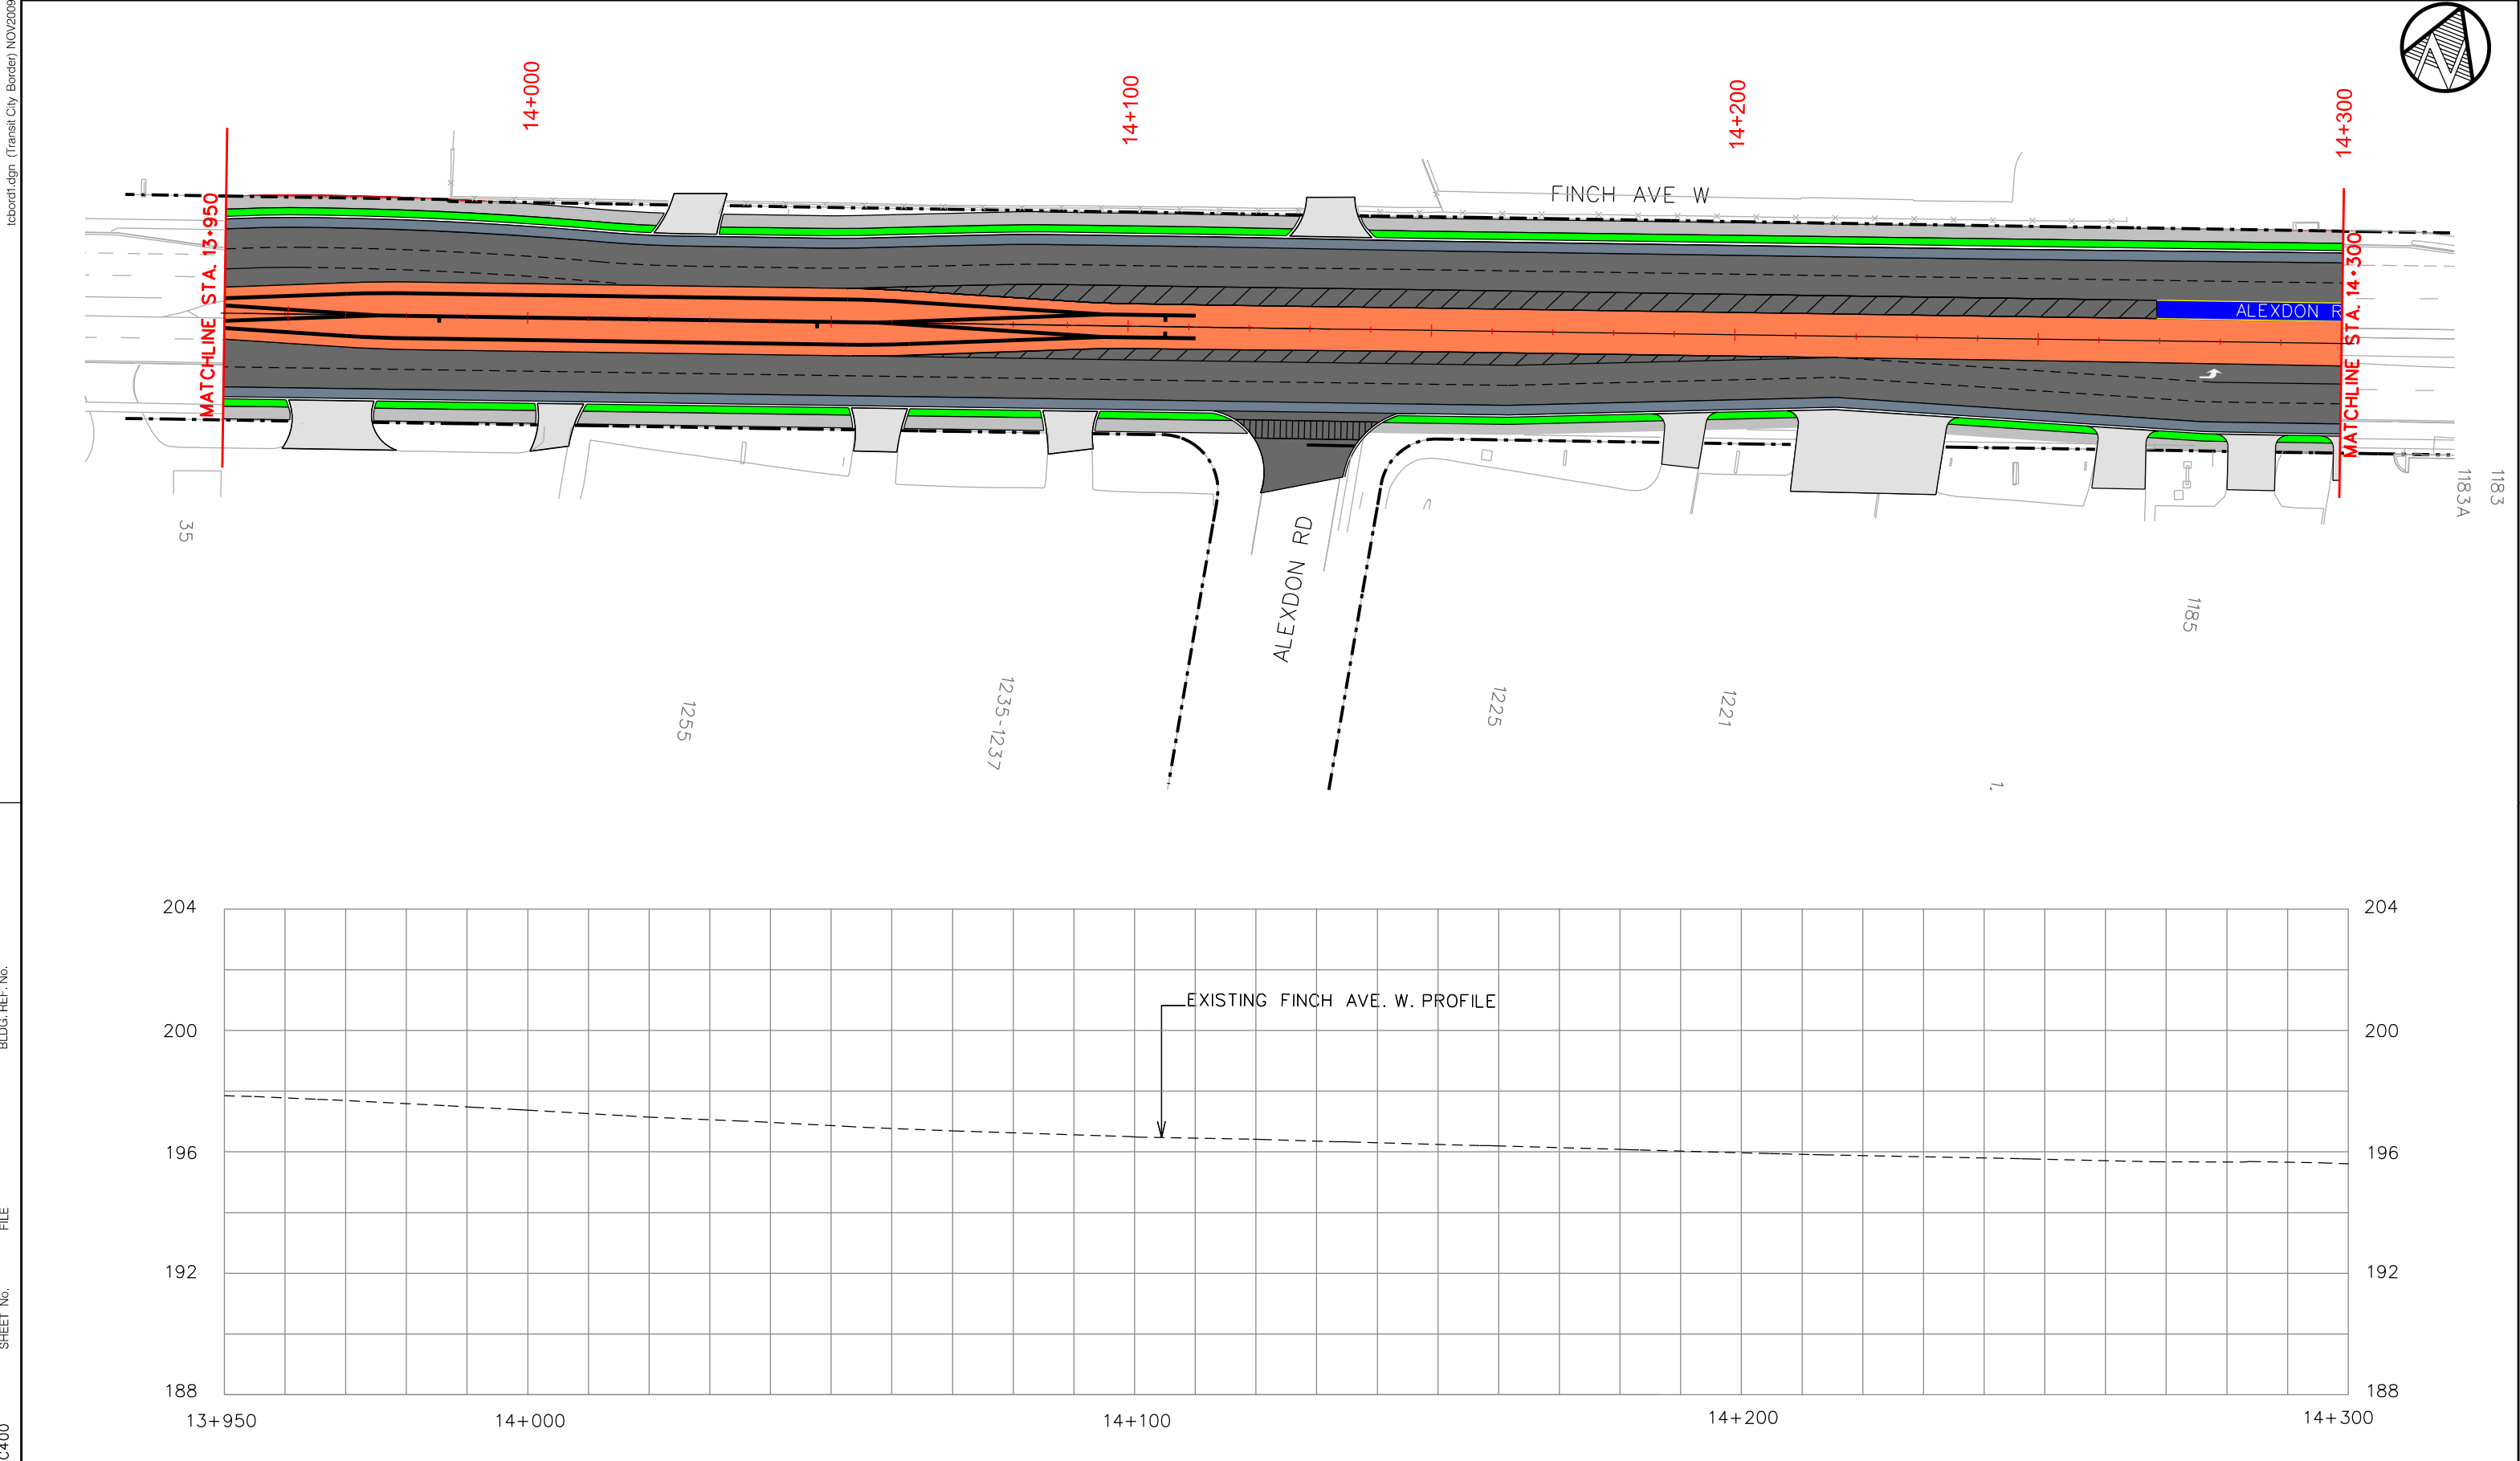

DRAWING No. TC00-1A_C400	SHEET No.	FILE	BLDG. REF. No.	LEGEND		TRAFFIC LANES BICYCLE LANES BOULEVARD EXISTING PROPERTY LINE POTENTIAL SUBSTATION		DRAWN CHECKED CORRECT SCALE 1:1000 0 5 10 15 20m 1:200 0 1 2 3 4m HOR VER	TRANSIT PROJECT ASSESSMENT ETOBICOKE-FINCH WEST LRT PLAN & PROFILE FOR INFORMATION ONLY NOT FOR CONSTRUCTION	Plot Date: 03/16/2010 TORONTO TRANSIT COMMISSION TRANSIT CITY	Dwg. No. TC00-1A_C400 Sheet No. 33

 

SHEET No.

DRAWING No. TC00-1A_C400

A diagram showing three horizontal layers. The top layer is dark grey, the middle layer is light grey, and the bottom layer is bright green. Below the green layer is a dashed line. Under the dashed line is a red circle containing a white arrow pointing downwards.




TRANSIT PROJECT ASSESSMENT

ETOBICOKE-FINCH WEST LRT

PLAN & PROFILE

FOR INFORMATION ONLY
NOT FOR CONSTRUCTION


Plot Date: 03/16/2010	
 TORONTO TRANSIT COMMISSION TRANSIT CITY	
Dwg. No. TC00-1A_C400	Sheet No. 34

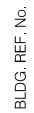



SHEET No.

DRAWING No. TC00-1A_C400

A diagram showing three horizontal layers: a dark grey top layer, a medium grey middle layer, and a bright green bottom layer. Below these layers is a dashed horizontal line. Underneath the dashed line is a blue circle containing a red lightning bolt with a downward-pointing arrow.

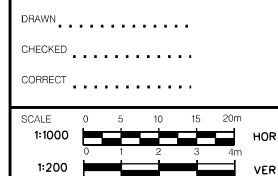

Plot Date: 03/16/2010	
 TORONTO TRANSIT COMMISSION TRANSIT CITY	
Dwg. No. TC00-1A_C400	Sheet No. 35

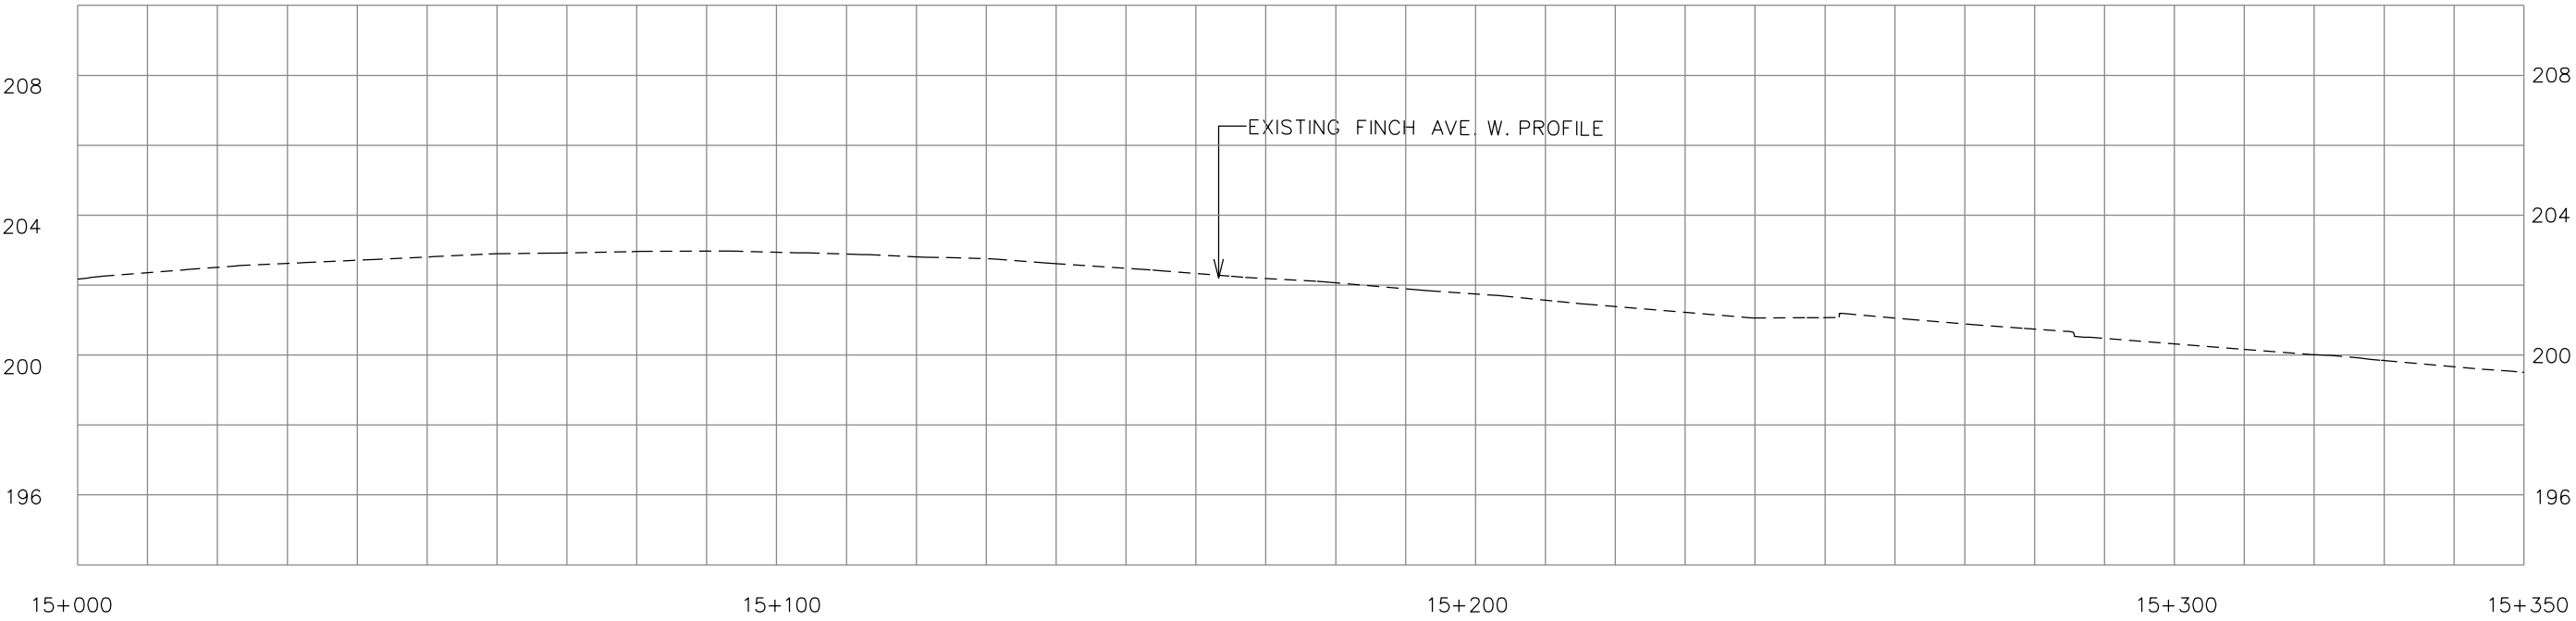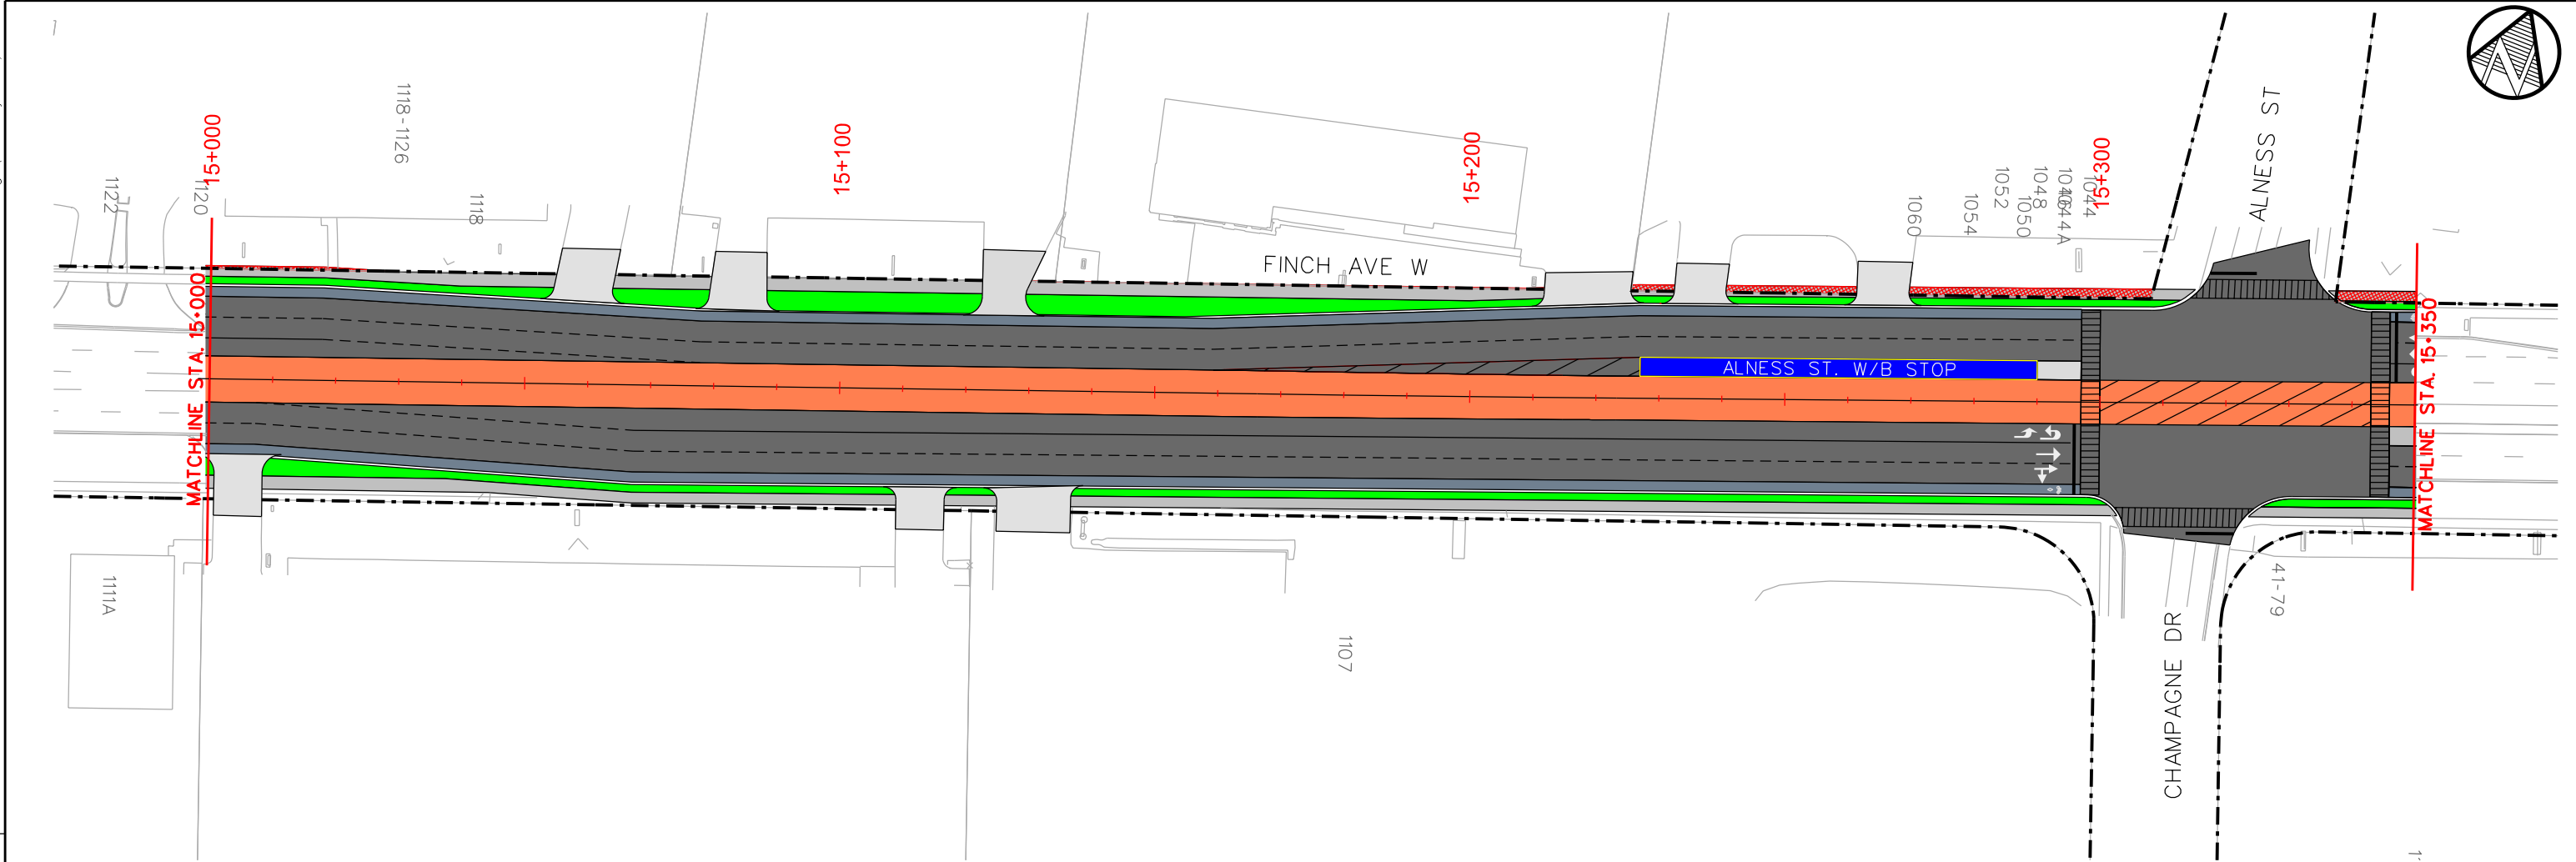

BLDG. REF. No.

FILE

SHEET No.

DRAWING No. TC00-1A_C400

LEGEND

- LRT PLATFORM
- PROPOSED SIDEWALK
- LRT ROW
- PROPERTY REQUIRED

- TRAFFIC LANES
- BICYCLE LANES
- BOULEVARD
- EXISTING PROPERTY LINE
- POTENTIAL SUBSTATION



DRAWN
CHECKED
CORRECT

SCALE: 0 5 10 15 20m
1:1000
0 2 3 4m
1:200

HOR
VER



TRANSIT PROJECT ASSESSMENT
ETOBICOKE-FINCH WEST LRT
PLAN & PROFILE
FOR INFORMATION ONLY
NOT FOR CONSTRUCTION

Plot Date: 03162010

TORONTO TRANSIT COMMISSION
TRANSIT CITY

Dwg. No. TC00-1A_C400
Sheet No. 36

CADD FILE NAME: DEL_7S_PLAN&PROFILE.dgn
tcbord1.dgn (Transit City Border) NOV2009
BLDG. REF. No.
FILE
SHEET No.
DRAWING No. TC00-1A_C400

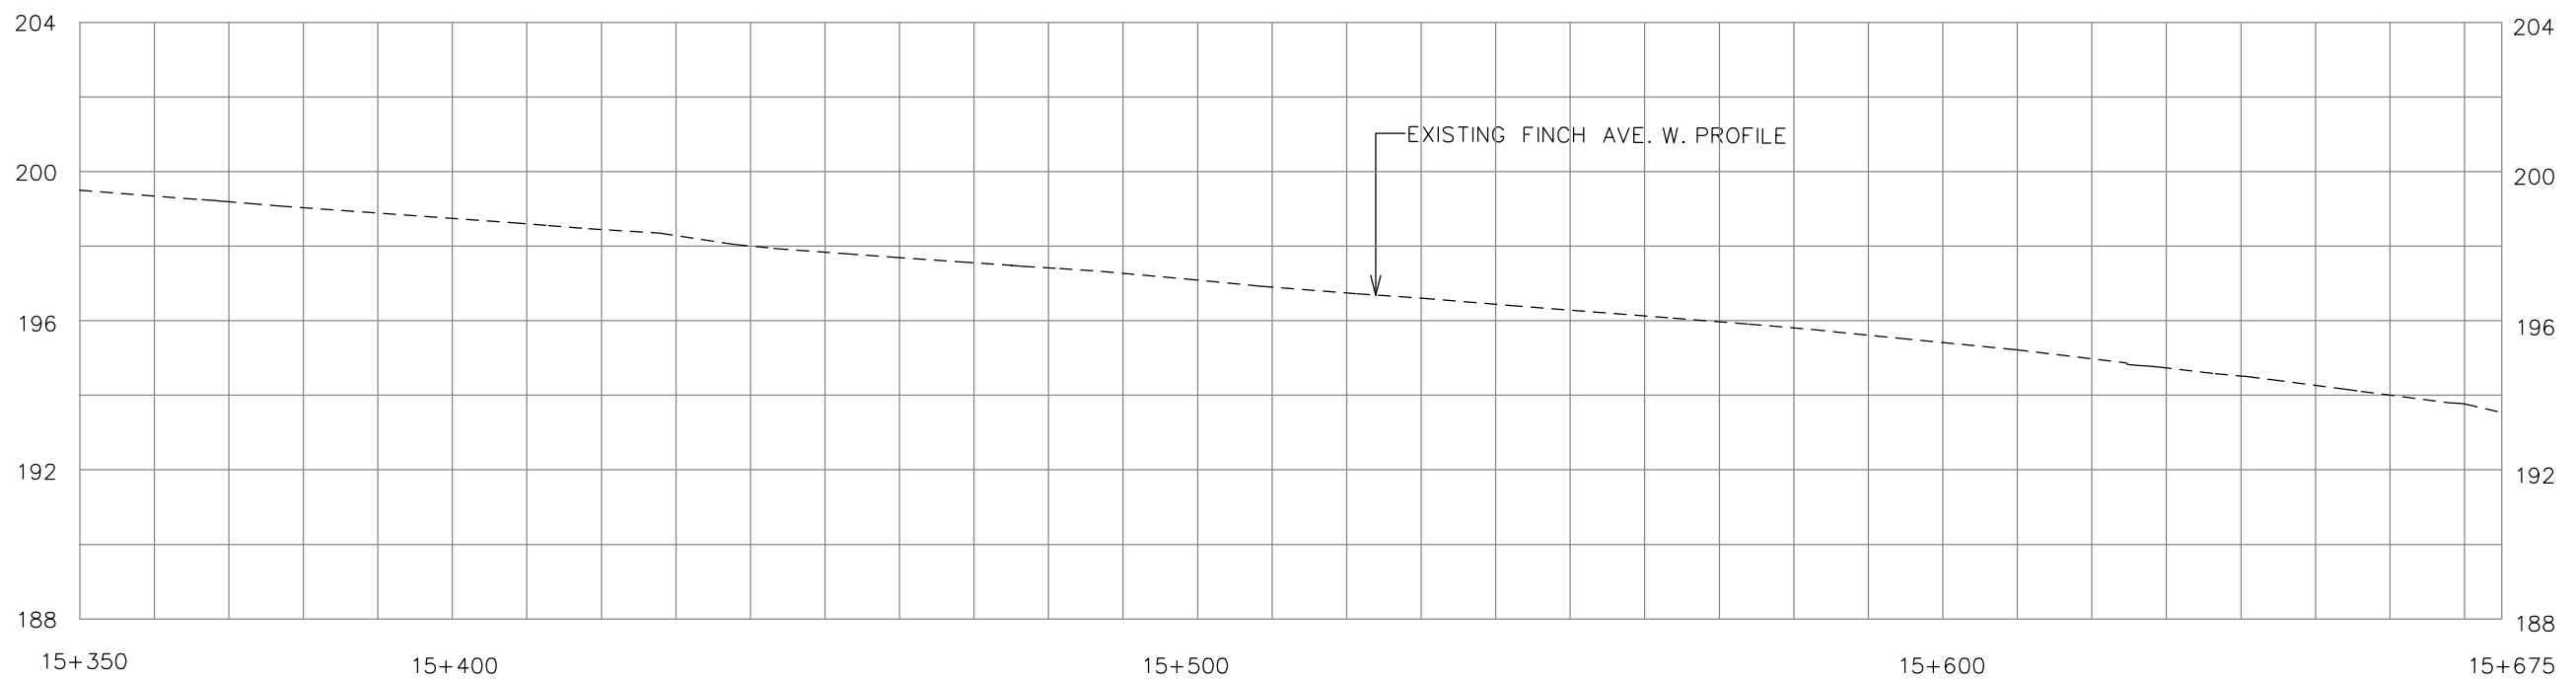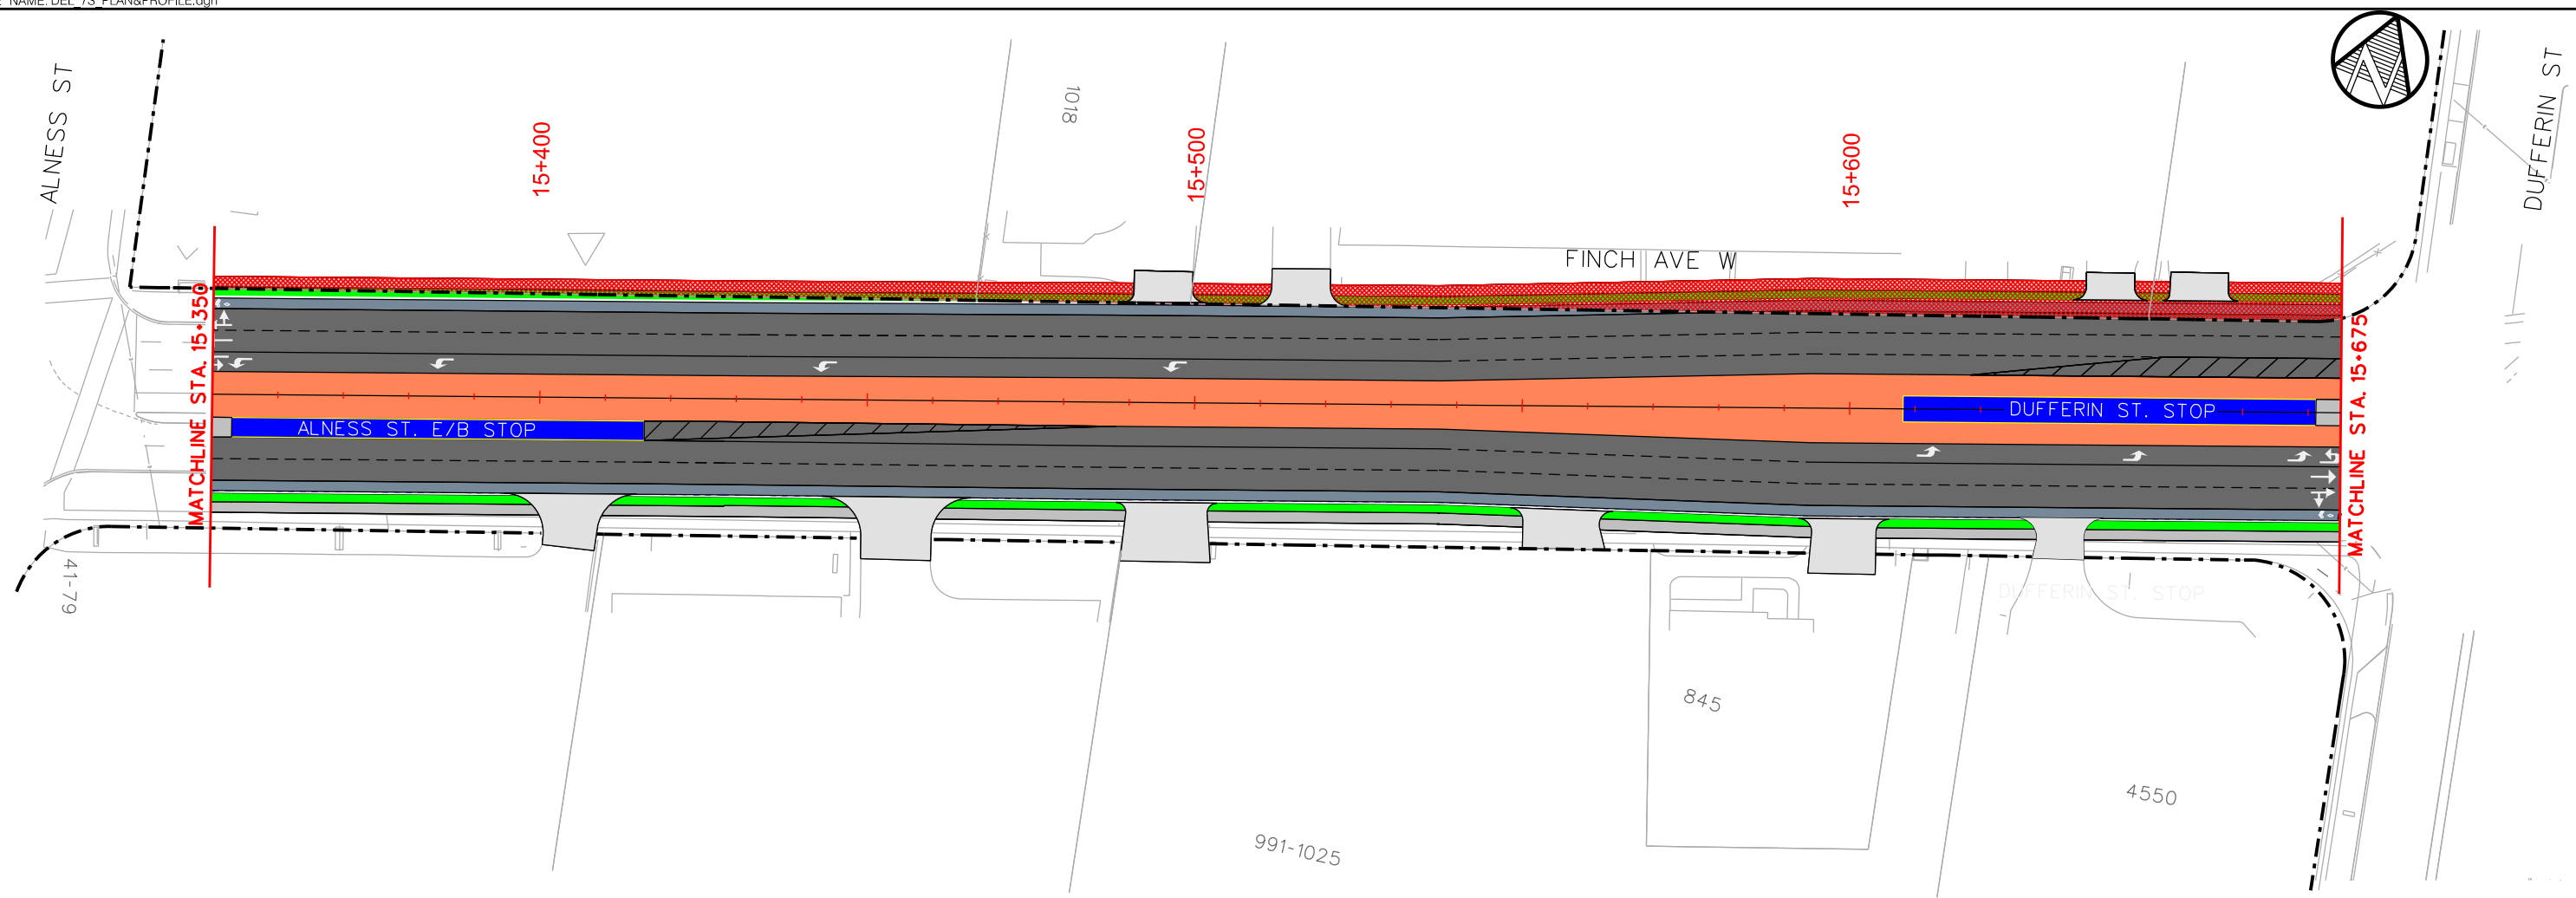



LEGEND	
	LRT PLATFORM
	PROPOSED SIDEWALK
	LRT ROW
	PROPERTY REQUIRED
	TRAFFIC LANES
	BICYCLE LANES
	BOULEVARD
	EXISTING PROPERTY LINE
	POTENTIAL SUBSTATION



DRAWN	
CHECKED	
CORRECT	
SCALE	0 5 10 15 20m
1:1000	0 1 2 3 4m
1:200	0 1 2 3 4m
	HOR
	VER

TRANSIT PROJECT ASSESSMENT	
ETOBICOKE-FINCH WEST LRT	
PLAN & PROFILE	
FOR INFORMATION ONLY NOT FOR CONSTRUCTION	

Plot Date:	03/16/2010
TORONTO TRANSIT COMMISSION TRANSIT CITY	
Dwg. No.	TC00-1A_C400
Sheet No.	37

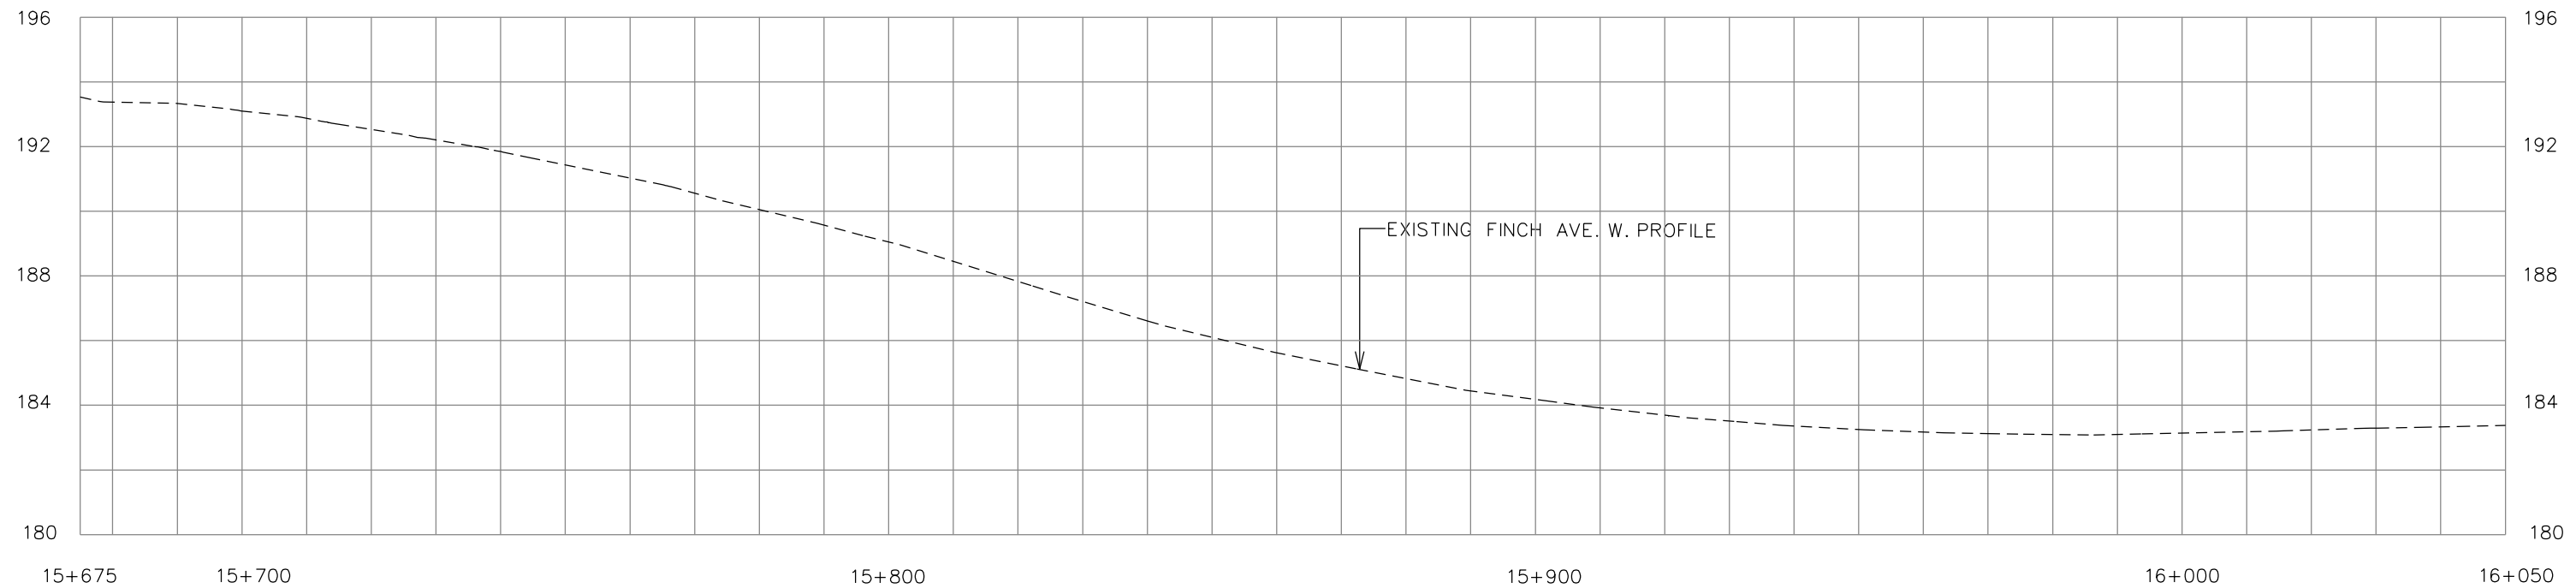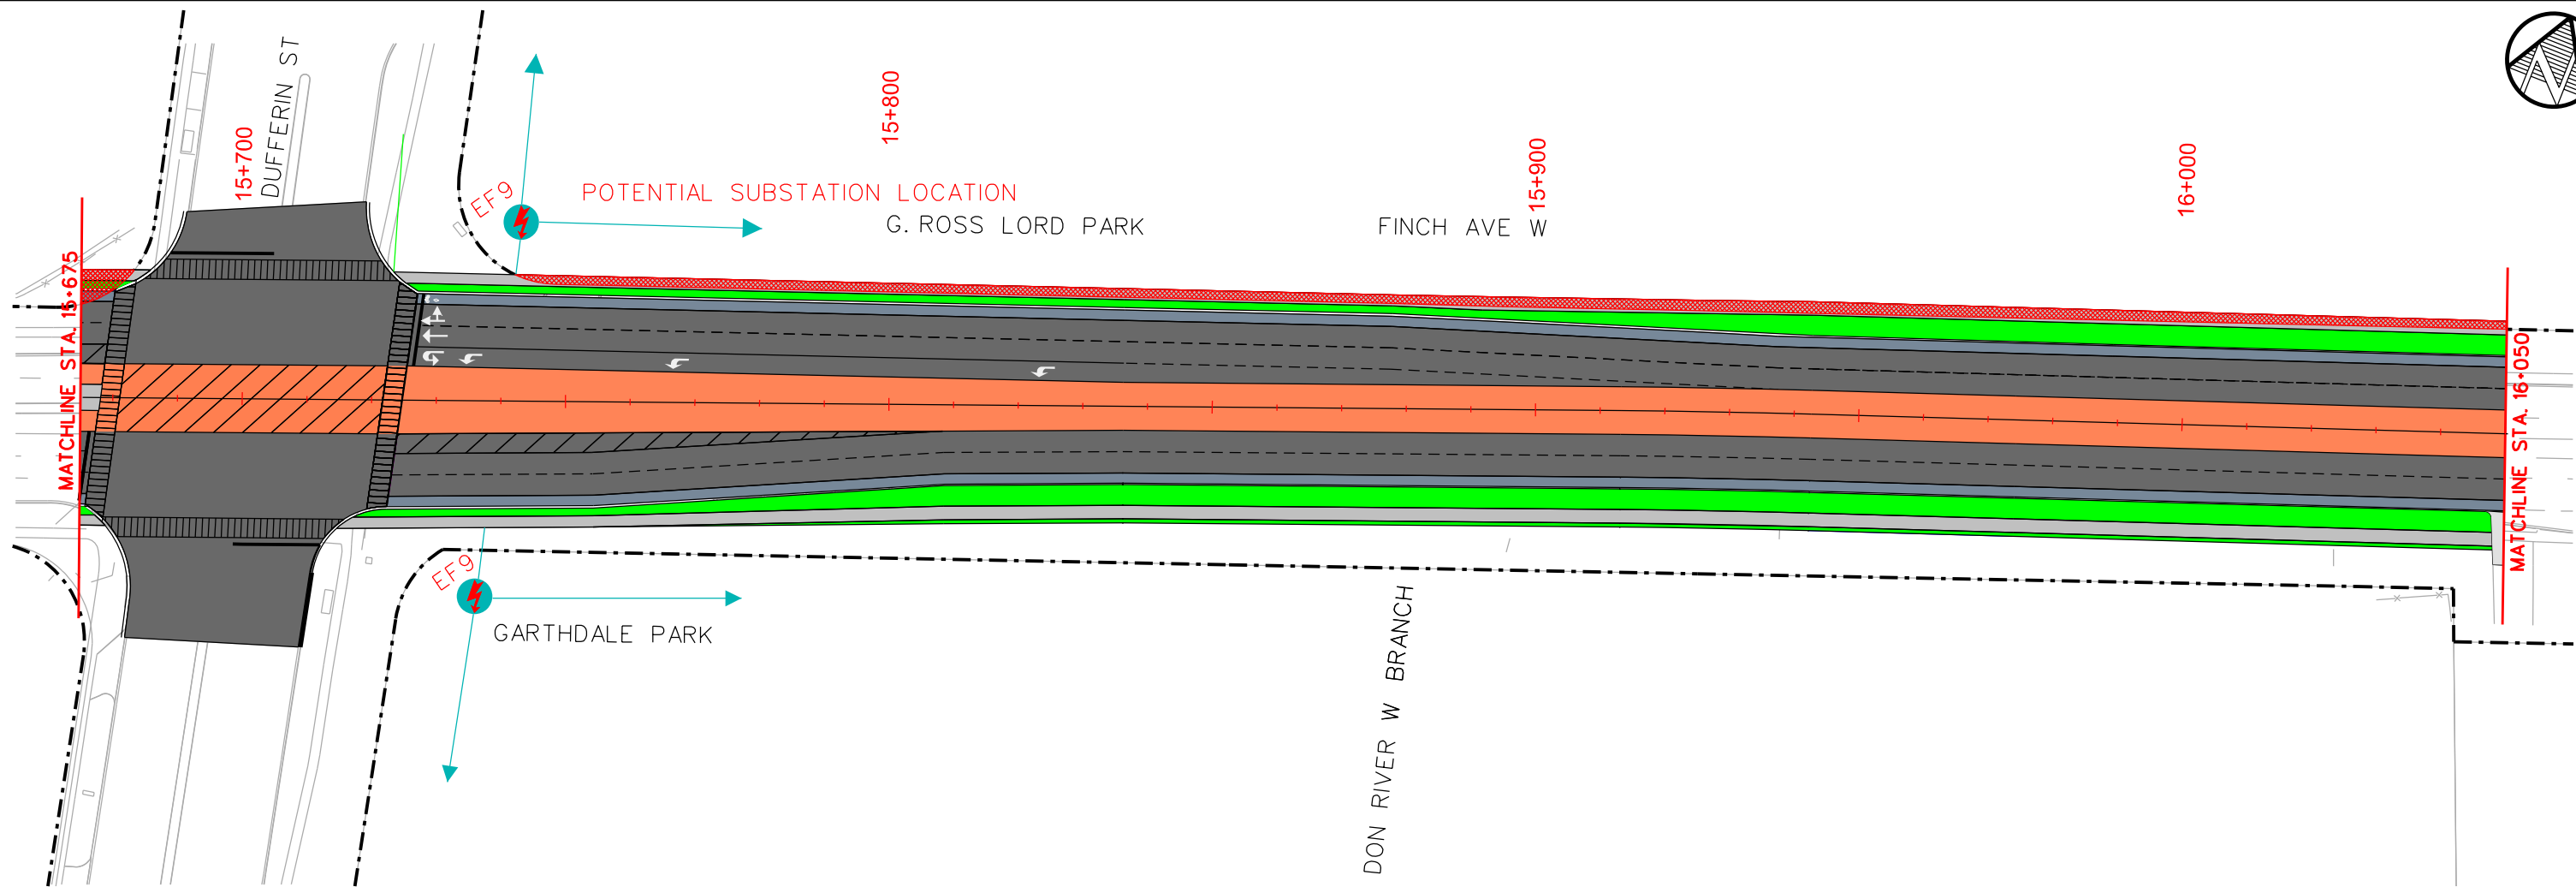

BLDG. REF. No.

FILE

SHEET No.

DRAWING No. TC00-1A_C400

LEGEND

- LRT PLATFORM
- PROPOSED SIDEWALK
- LRT ROW
- PROPERTY REQUIRED

- TRAFFIC LANES
- BICYCLE LANES
- BOULEVARD
- EXISTING PROPERTY LINE
- POTENTIAL SUBSTATION



DRAWN
CHECKED
CORRECT

SCALE: 1:1000 0 5 10 15 20m HOR
1:200 0 2 3 4m VER

TRANSIT PROJECT ASSESSMENT
ETOBICOKE-FINCH WEST LRT
PLAN & PROFILE
FOR INFORMATION ONLY
NOT FOR CONSTRUCTION

Plot Date: 03/16/2010

TORONTO TRANSIT COMMISSION
TRANSIT CITY

Dwg. No. TC00-1A_C400 Sheet No. 38

16+050 16+100 16+200 16+300 16+400

740 16+100 16+200 16+300 16+400

715 707-711 703 701 37 35 33

184 180 176 172

16+050 16+100 16+200 16+300 16+400

LEGEND

LRT PLATFORM

PROPOSED SIDEWALK

LRT ROW

PROPERTY REQUIRED

TRAFFIC LANES

BICYCLE LANES

BOULEVARD

EXISTING PROPERTY LINE

POTENTIAL SUBSTATION

Delcan

DRAWN

CHECKED

CORRECT

SCALE

1:1000

1:200

0 5 10 15 20m

0 1 2 3 4m

HOR

VER

TRANSIT PROJECT ASSESSMENT

ETOBICOKE-FINCH WEST LRT

PLAN & PROFILE

FOR INFORMATION ONLY

NOT FOR CONSTRUCTION


Plot Date: 03/16/2010

TORONTO TRANSIT COMMISSION

TRANSIT CITY

Dwg. No. TC00-1A_C400

Sheet No. 39

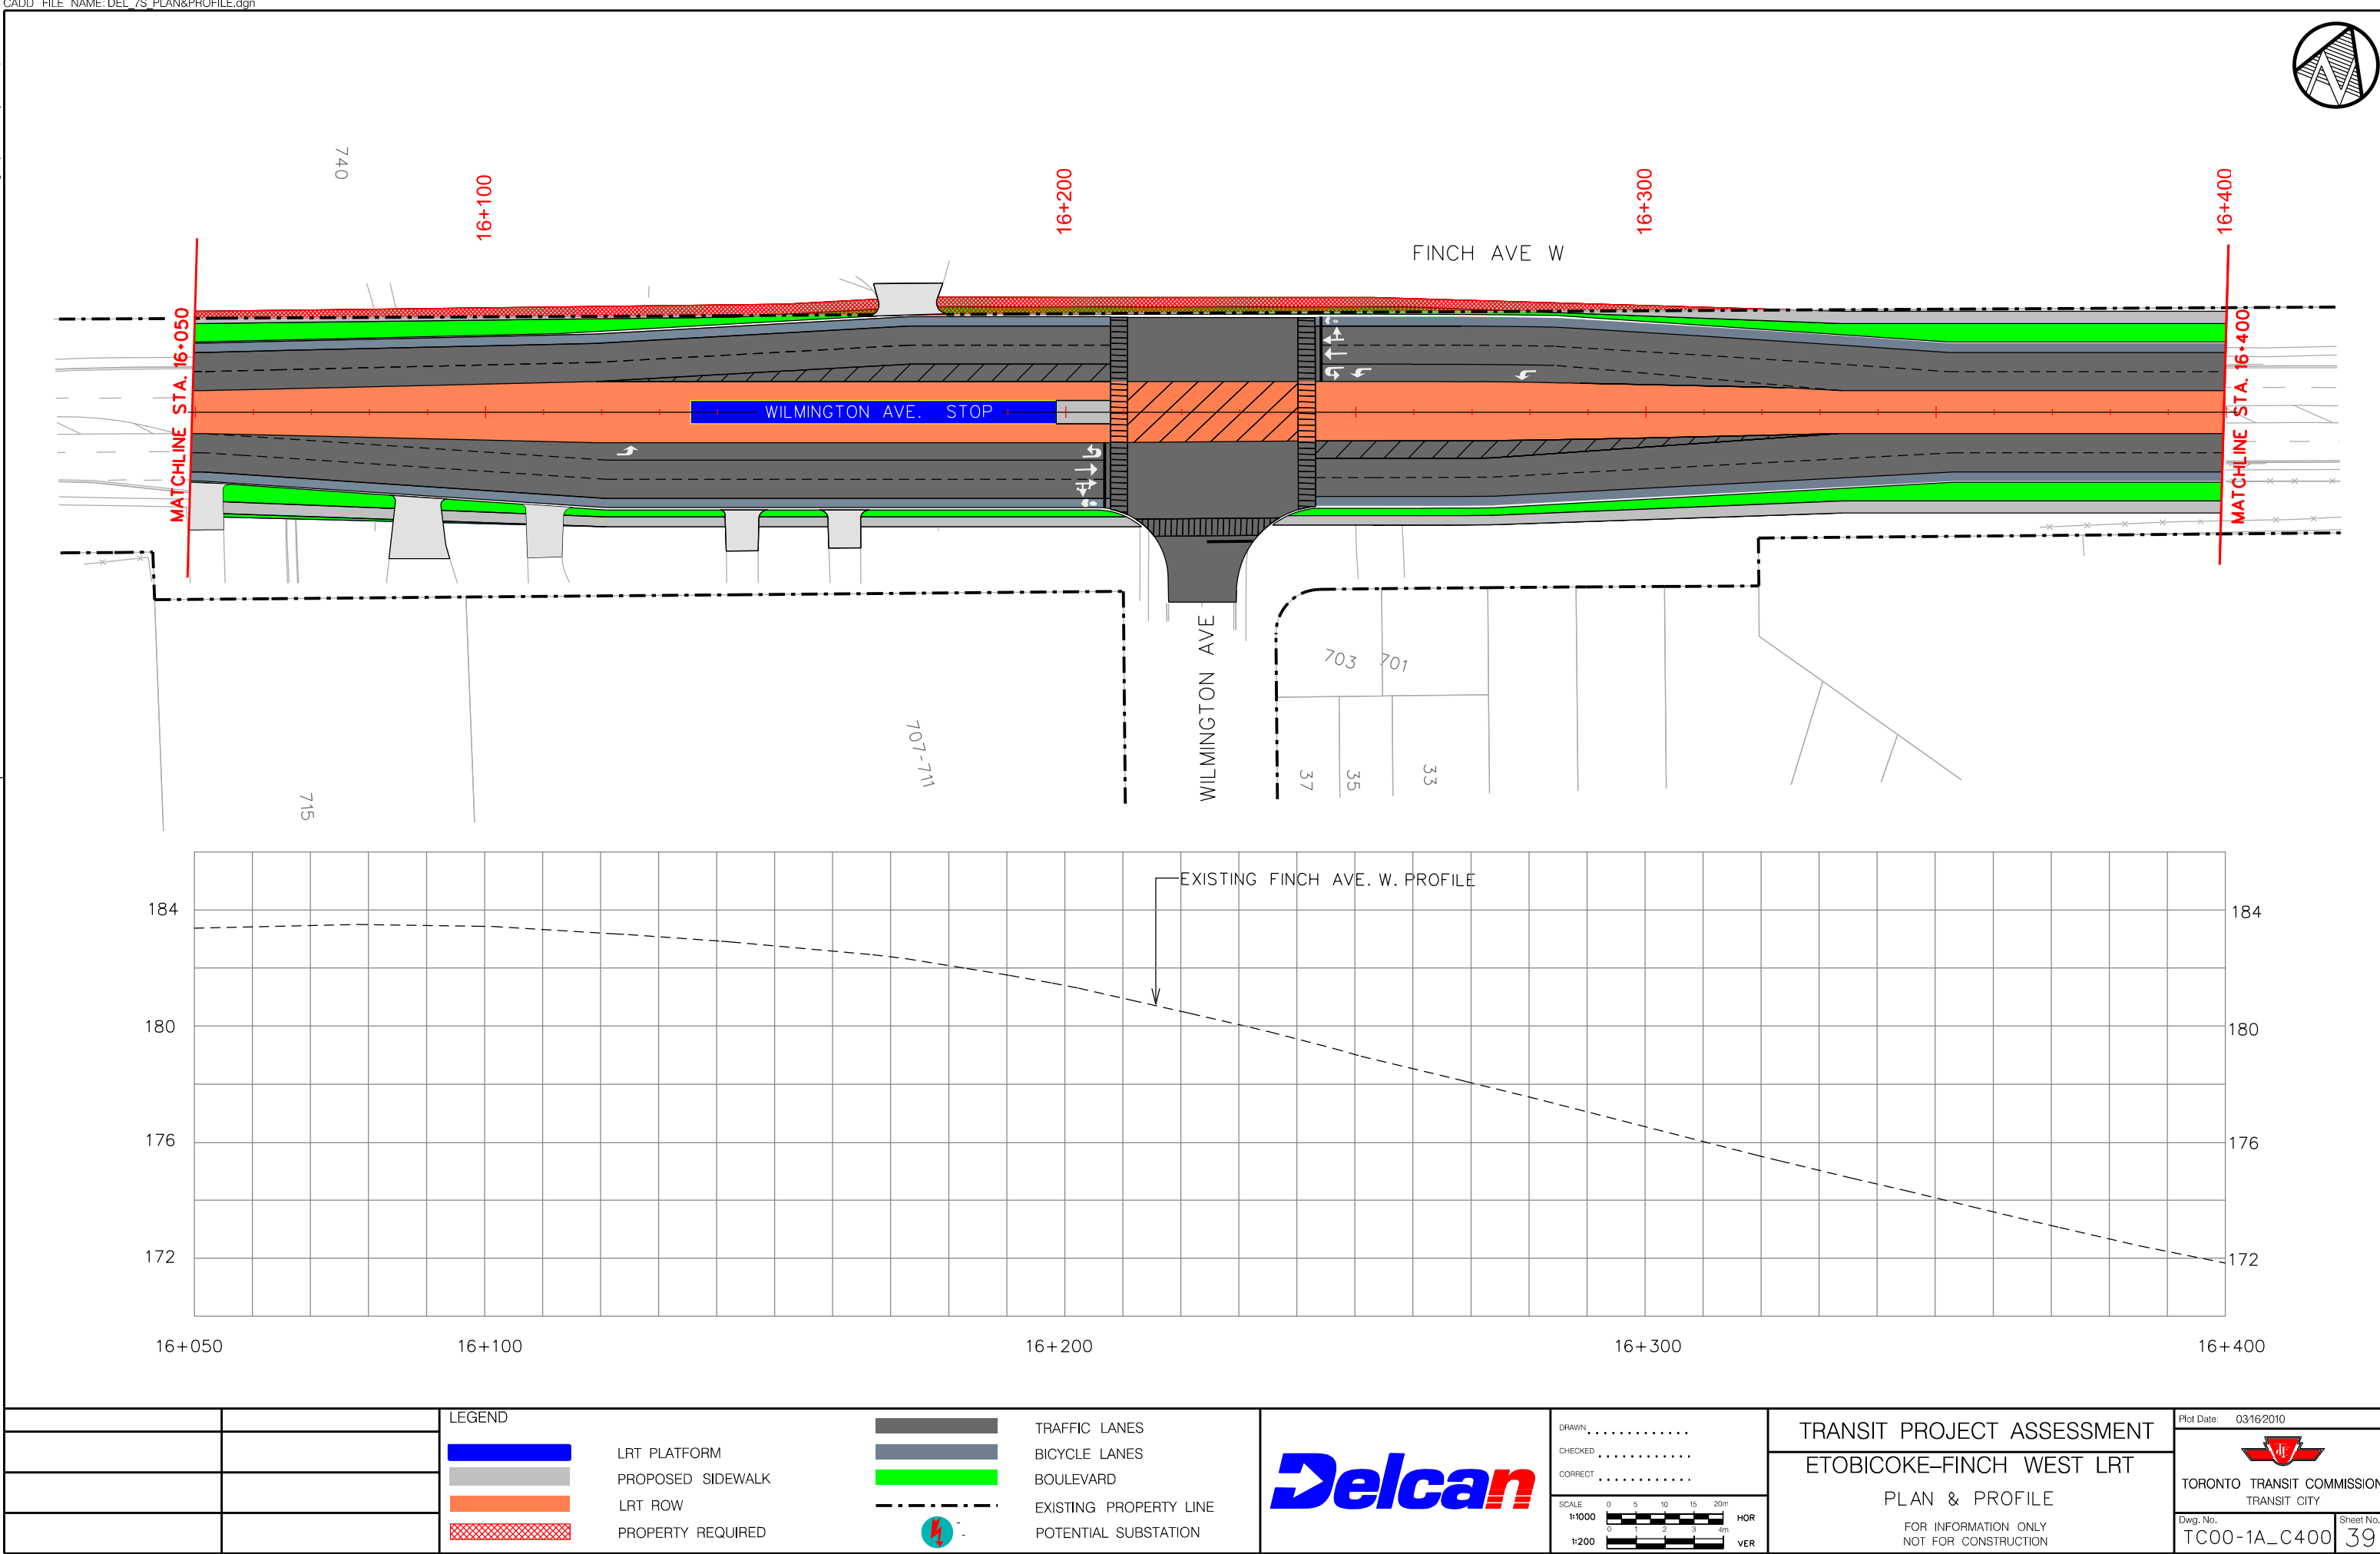



tcboard1.dgn (Transit City Border) NOV2009

BLDG. REF. No.

FILE

SHEET No.

DRAWING No. TC00-1A_C400

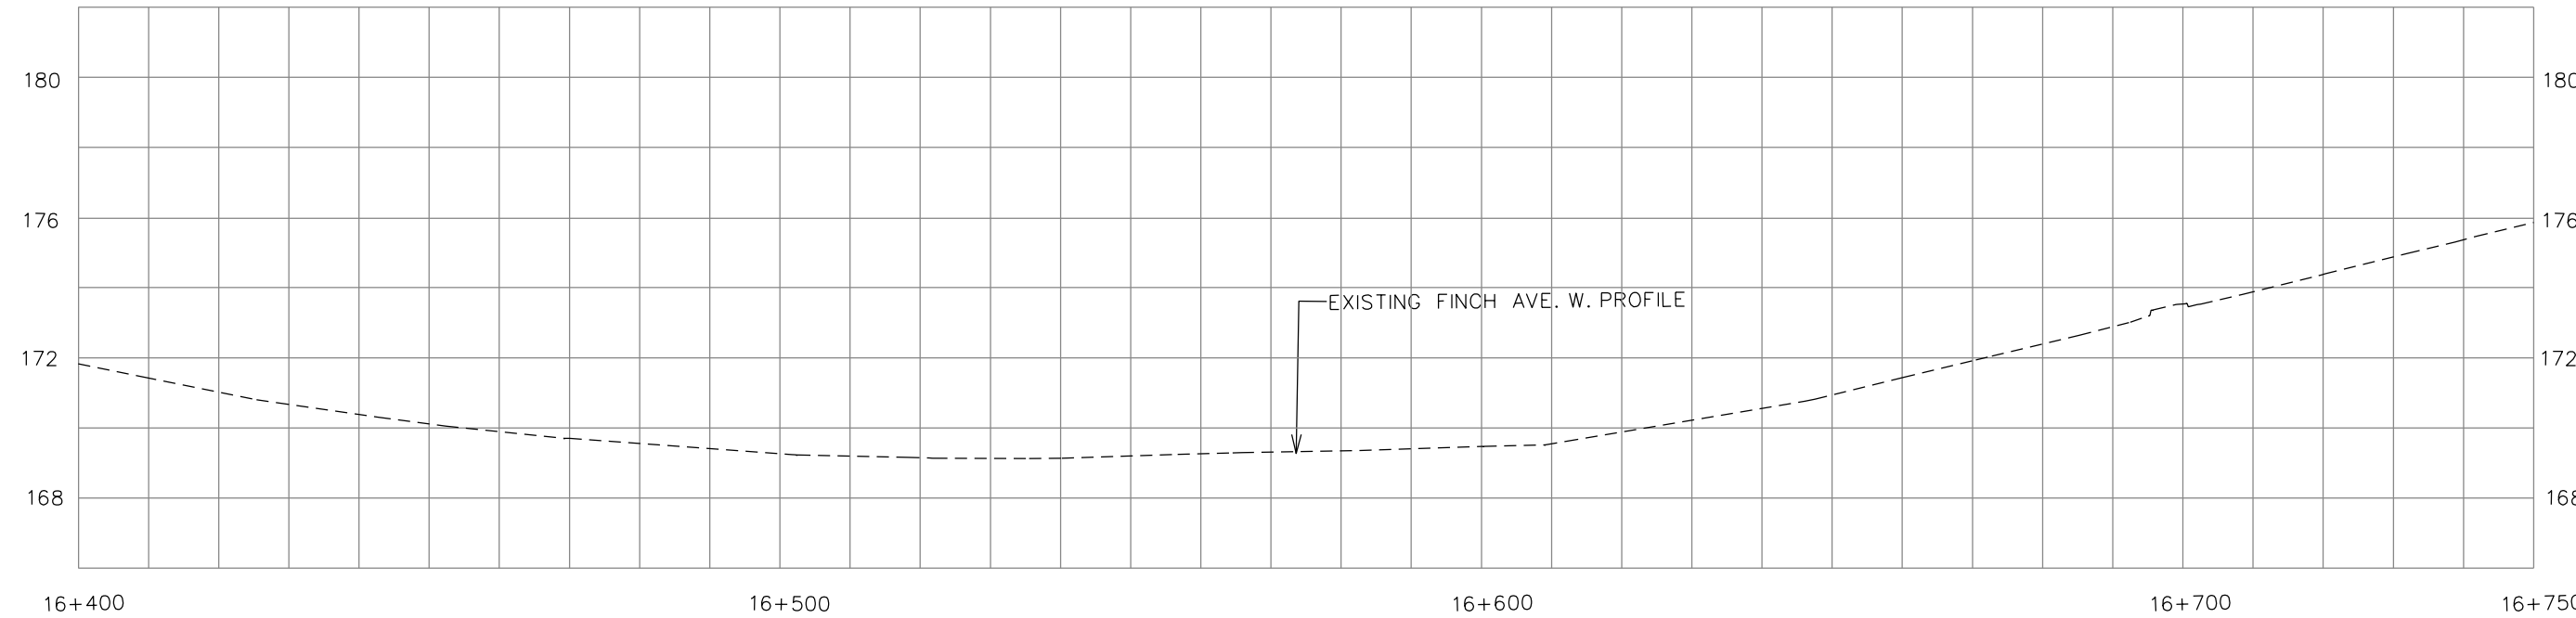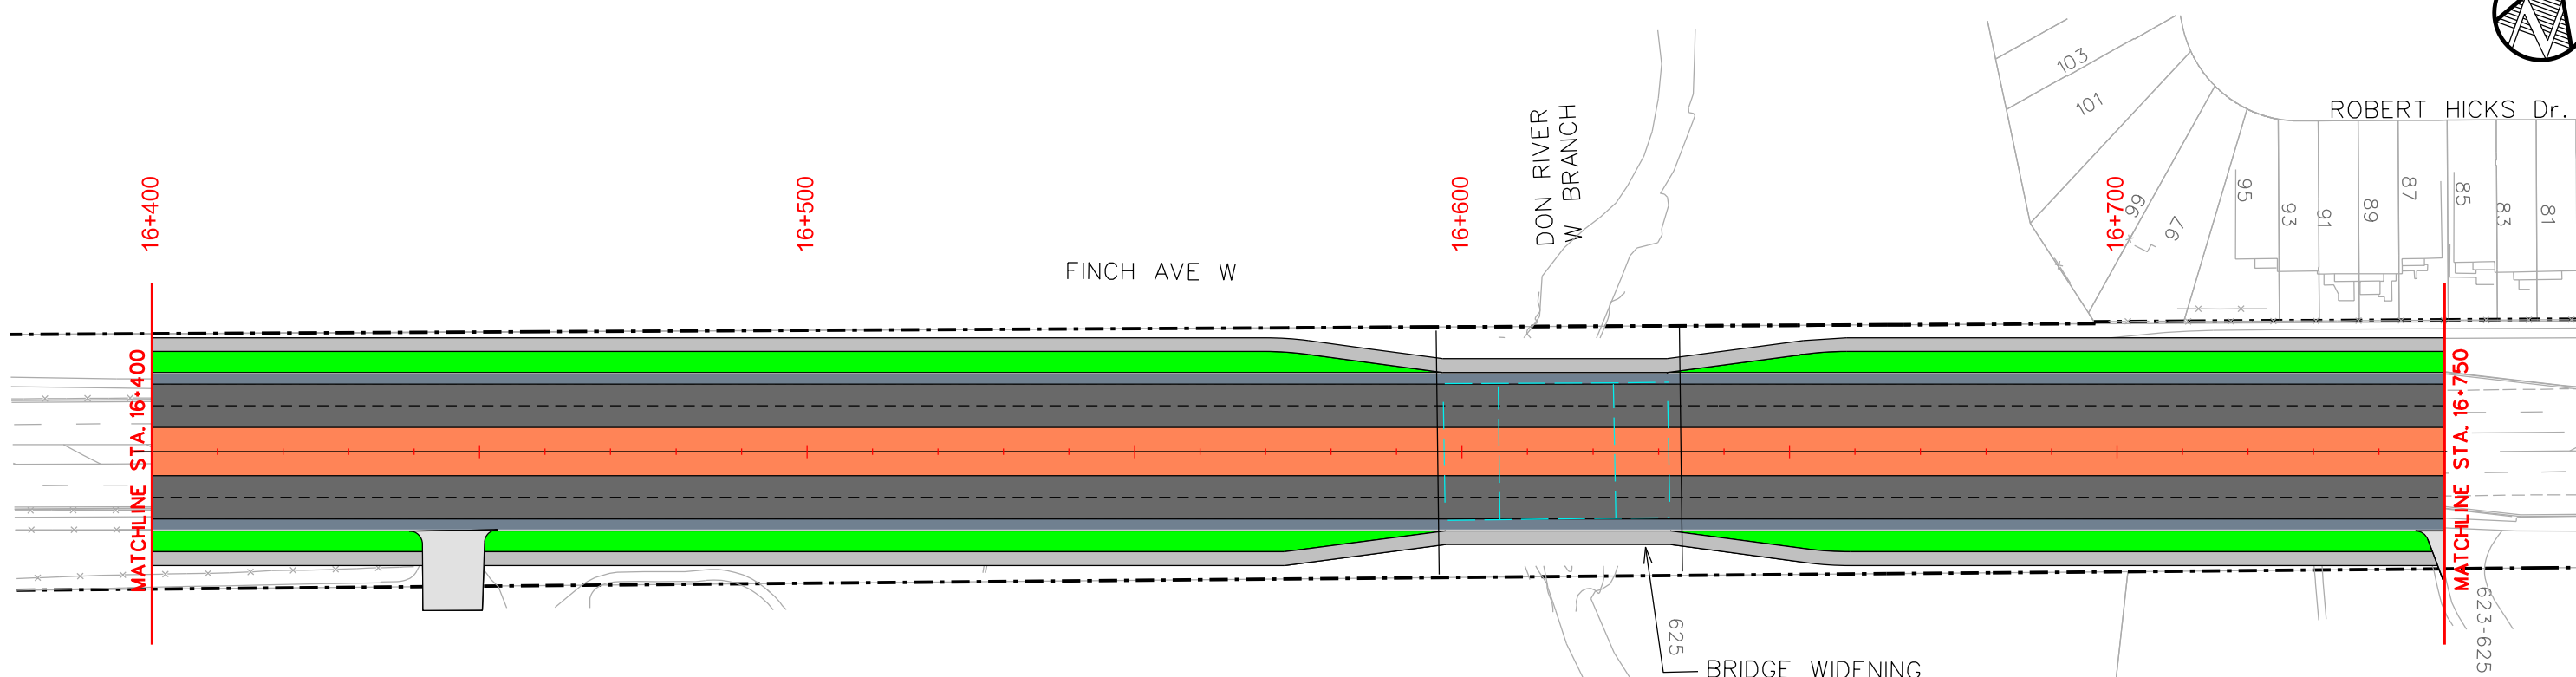

LEGEND

- LRT PLATFORM
- PROPOSED SIDEWALK
- LRT ROW
- PROPERTY REQUIRED

- TRAFFIC LANES
- BICYCLE LANES
- BOULEVARD
- EXISTING PROPERTY LINE
- POTENTIAL SUBSTATION



DRAWN
CHECKED
CORRECT

SCALE: 0 5 10 15 20m
1:1000
1:200

HOR
VER

TRANSIT PROJECT ASSESSMENT
ETOBICOKE-FINCH WEST LRT
PLAN & PROFILE

FOR INFORMATION ONLY
NOT FOR CONSTRUCTION

Plot Date: 03/16/2010

TORONTO TRANSIT COMMISSION
TRANSIT CITY

Dwg. No. TC00-1A_C400

Sheet No. 40



TRANSIT PROJECT ASSESSMENT

ETOBICOKE-FINCH WEST LRT

PLAN & PROFILE

FOR INFORMATION ONLY
NOT FOR CONSTRUCTION

Plot Date: 03/16/2010	
	
TORONTO TRANSIT COMMISSION TRANSIT CITY	
Dwg. No. TC00-1A_C400	Sheet No. 41

tcboard1.dgn (Transit City Border) NOV2009



BLDG. REF. No.

FILE


SHEET No.

DRAWING No. TC00-1A_C400

CADD FILE NAME: DEL 7S PLAN&PROFILE.dgn

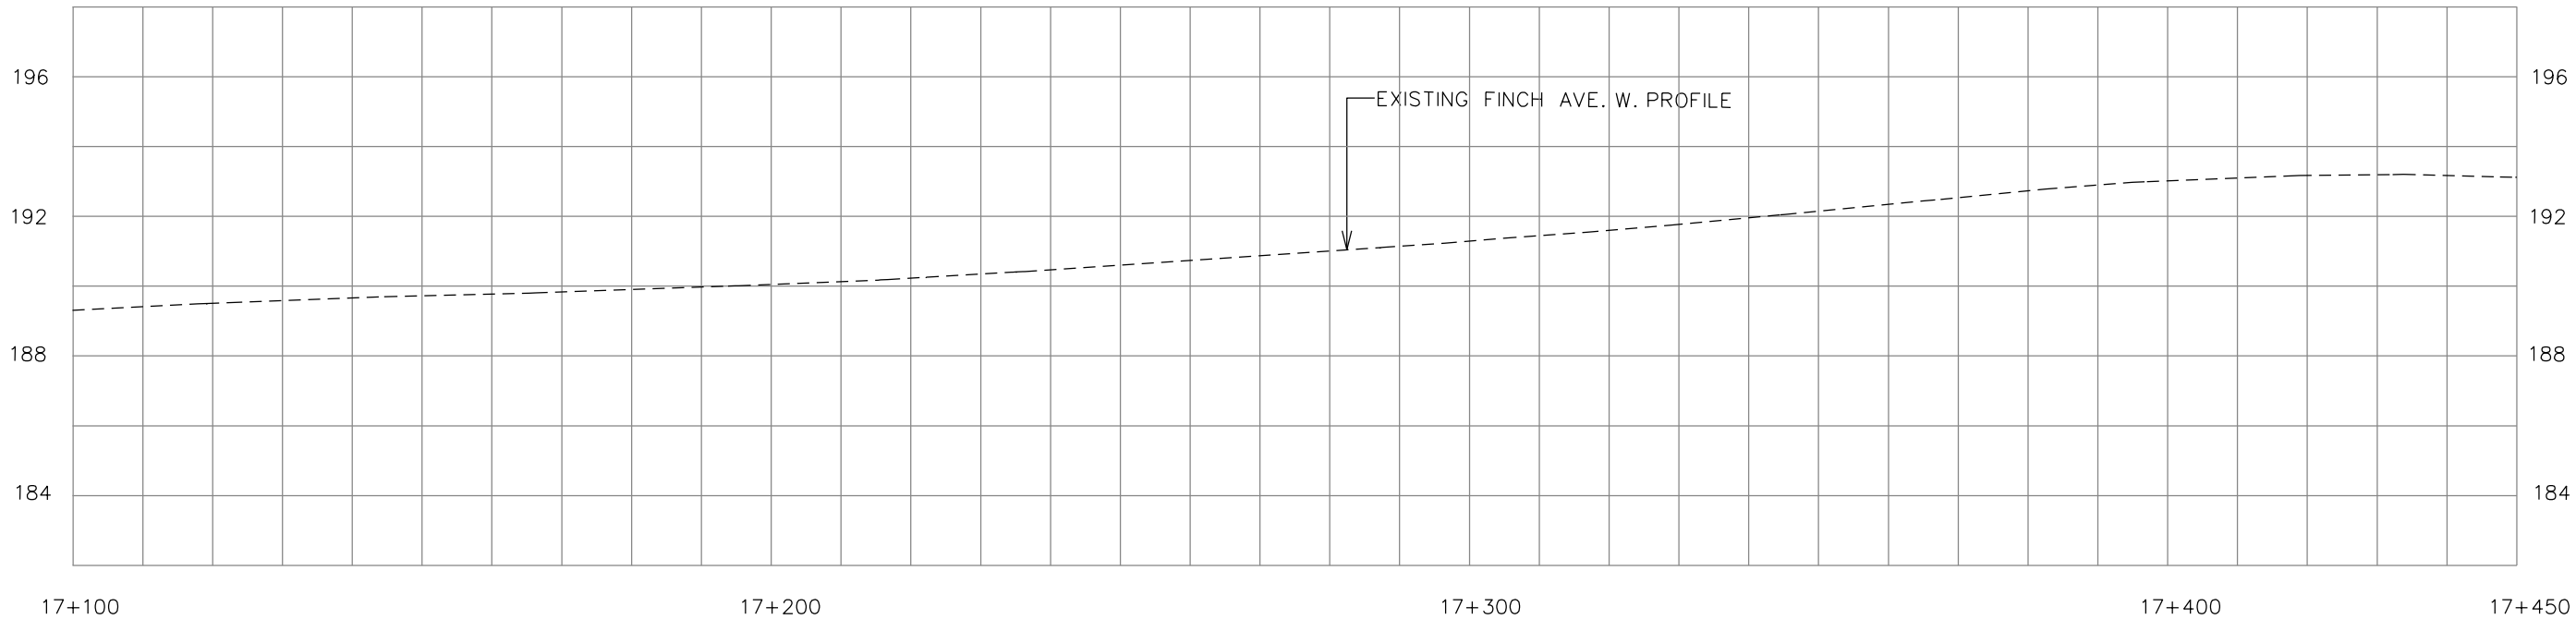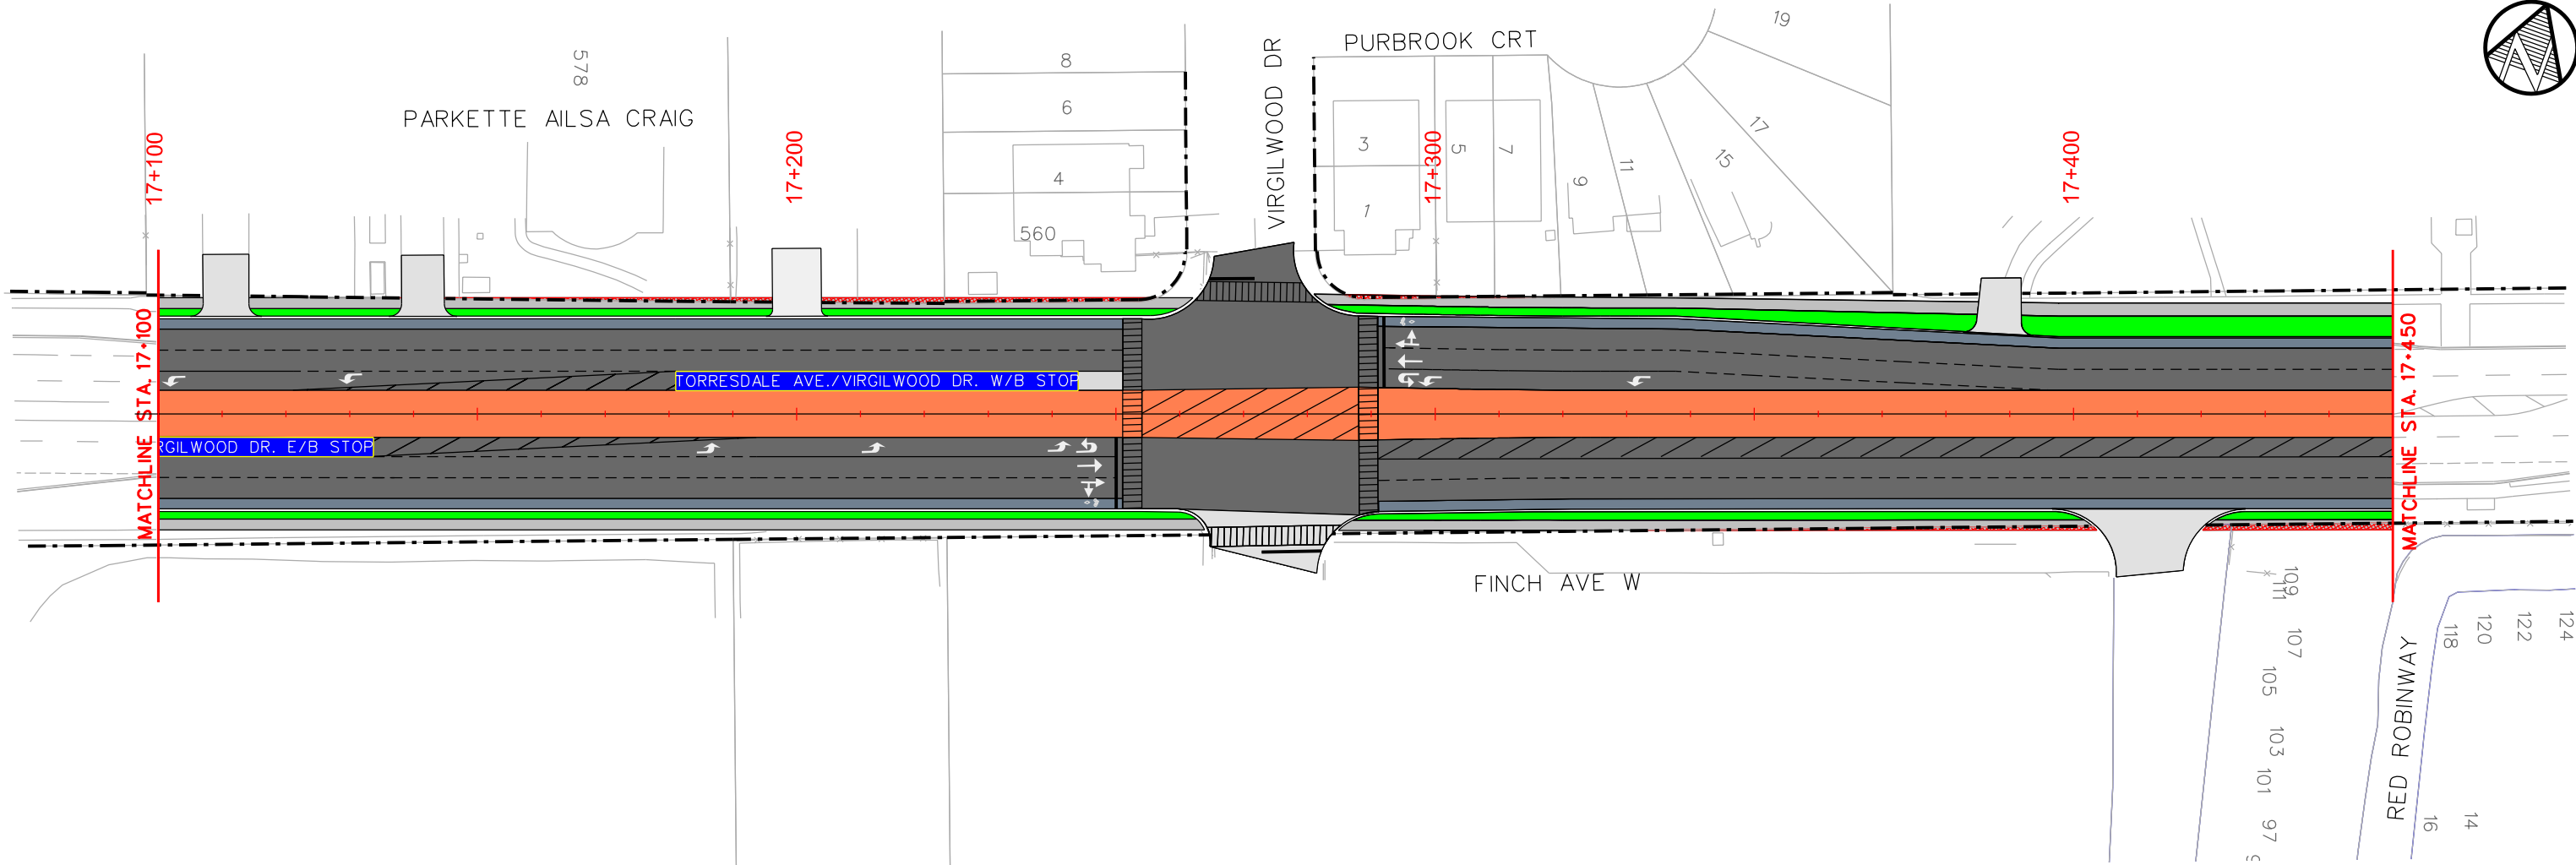

		LEGEND				DRAWN CHECKED CORRECT SCALE 1:1000 0 5 10 15 20m 1:200 0 1 2 3 4m HOR VER	TRANSIT PROJECT ASSESSMENT ETOBICOKE-FINCH WEST LRT PLAN & PROFILE FOR INFORMATION ONLY NOT FOR CONSTRUCTION	Plot Date: 03/16/2010	
		LRT PLATFORM	TRAFFIC LANES	 TORONTO TRANSIT COMMISSION TRANSIT CITY					
		PROPOSED SIDEWALK	BICYCLE LANES						
		LRT ROW	BOULEVARD						
		PROPERTY REQUIRED	EXISTING PROPERTY LINE				Dwg. No. TC00-1A_C400	Sheet No. 42	
			POTENTIAL SUBSTATION						

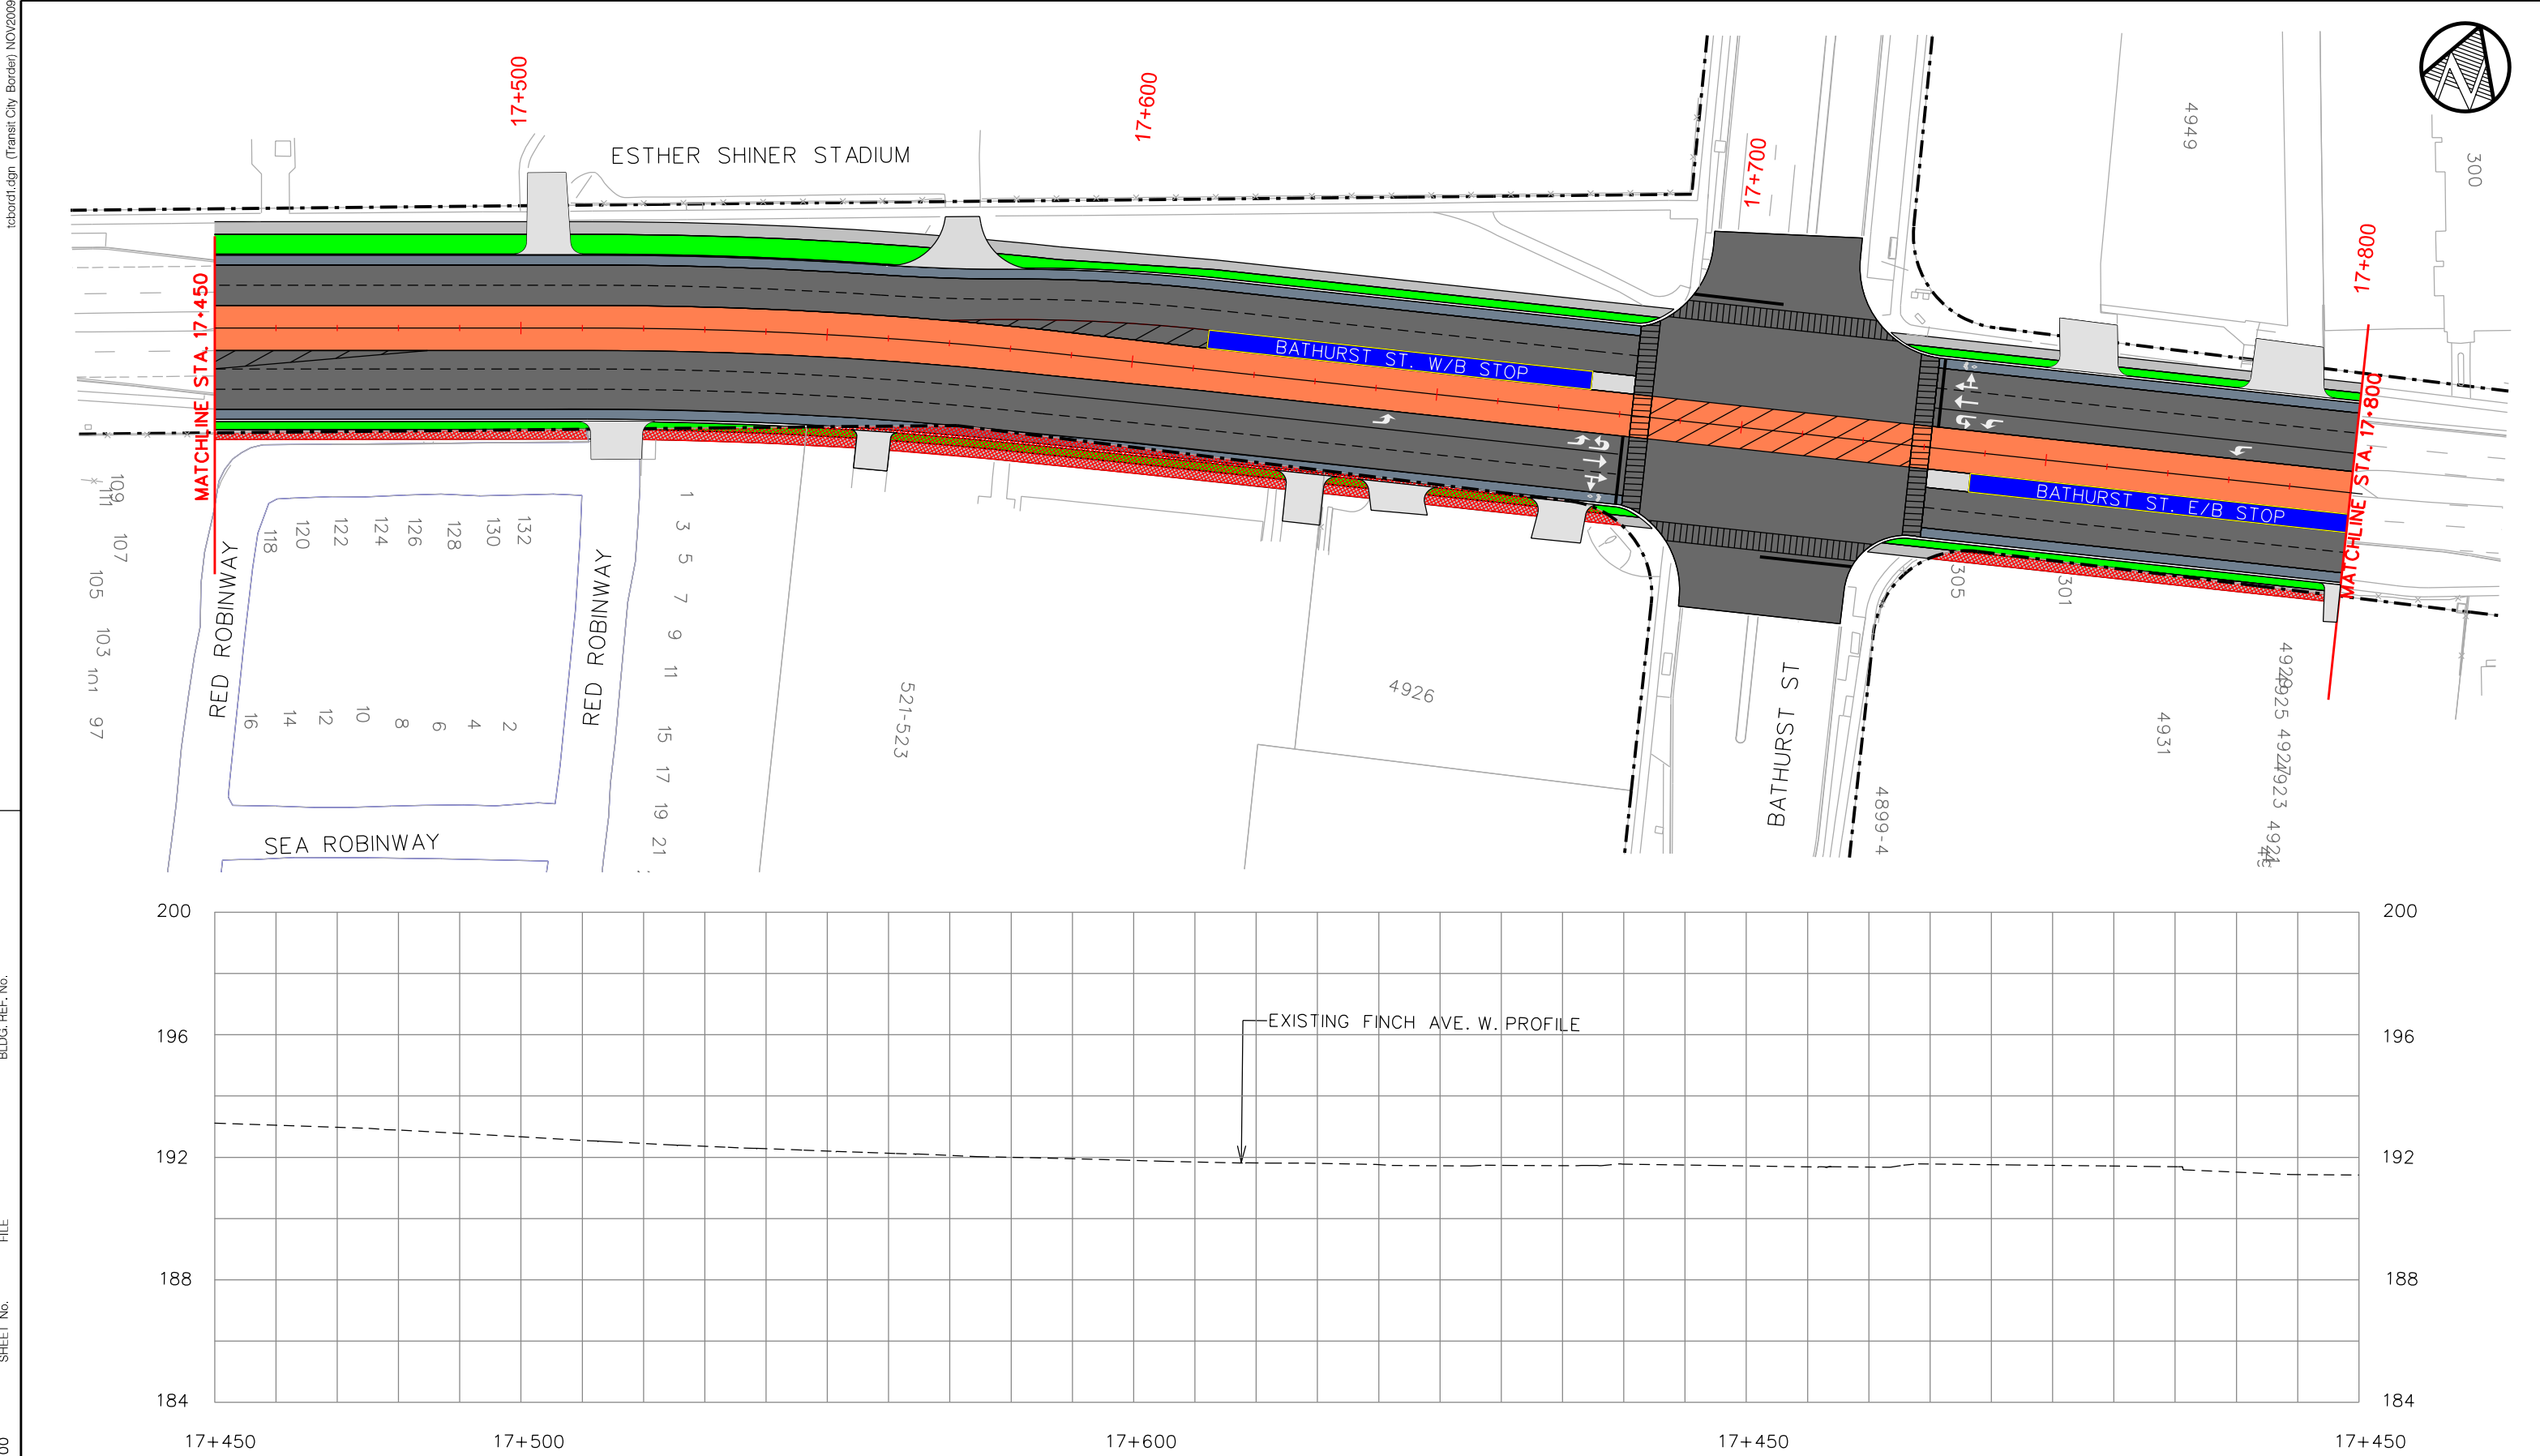



LEGEND	
	LRT PLATFORM
	PROPOSED SIDEWALK
	LRT ROW
	PROPERTY REQUIRED
	TRAFFIC LANES
	BICYCLE LANES
	BOULEVARD
	EXISTING PROPERTY LINE
	POTENTIAL SUBSTATION



DRAWN	
CHECKED	
CORRECT	
SCALE	0 5 10 15 20m
1:1000	 HOR
1:200	 VER

TRANSIT PROJECT ASSESSMENT	
ETOBICOKE-FINCH WEST LRT	
PLAN & PROFILE	
FOR INFORMATION ONLY NOT FOR CONSTRUCTION	

Plot Date: 03/16/2010	
TORONTO TRANSIT COMMISSION TRANSIT CITY	
Dwg. No. TC00-1A_C400	Sheet No. 43

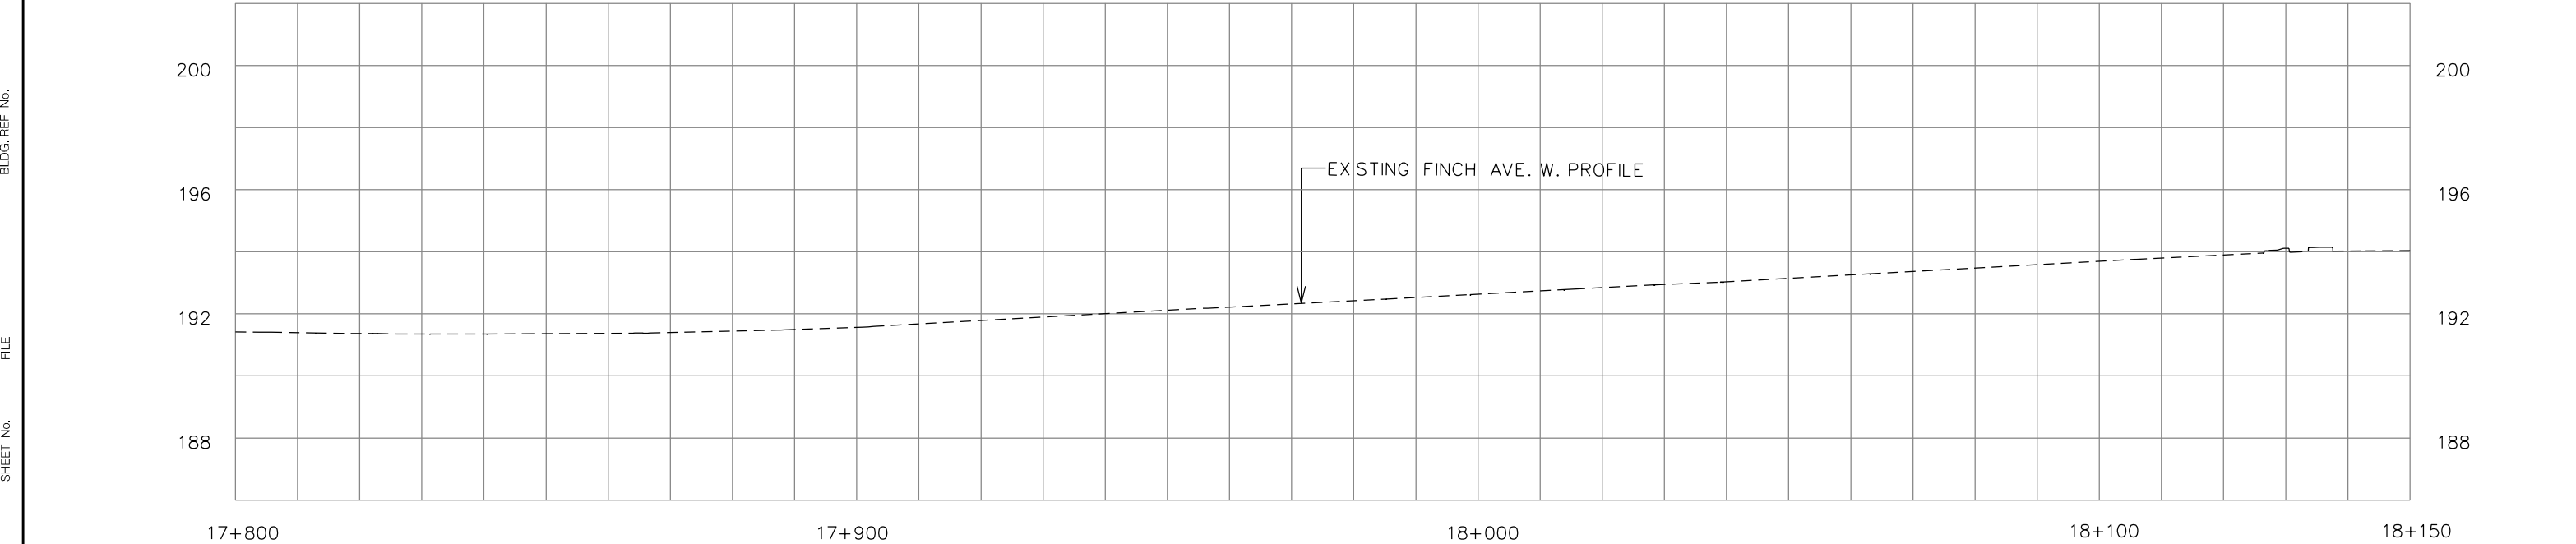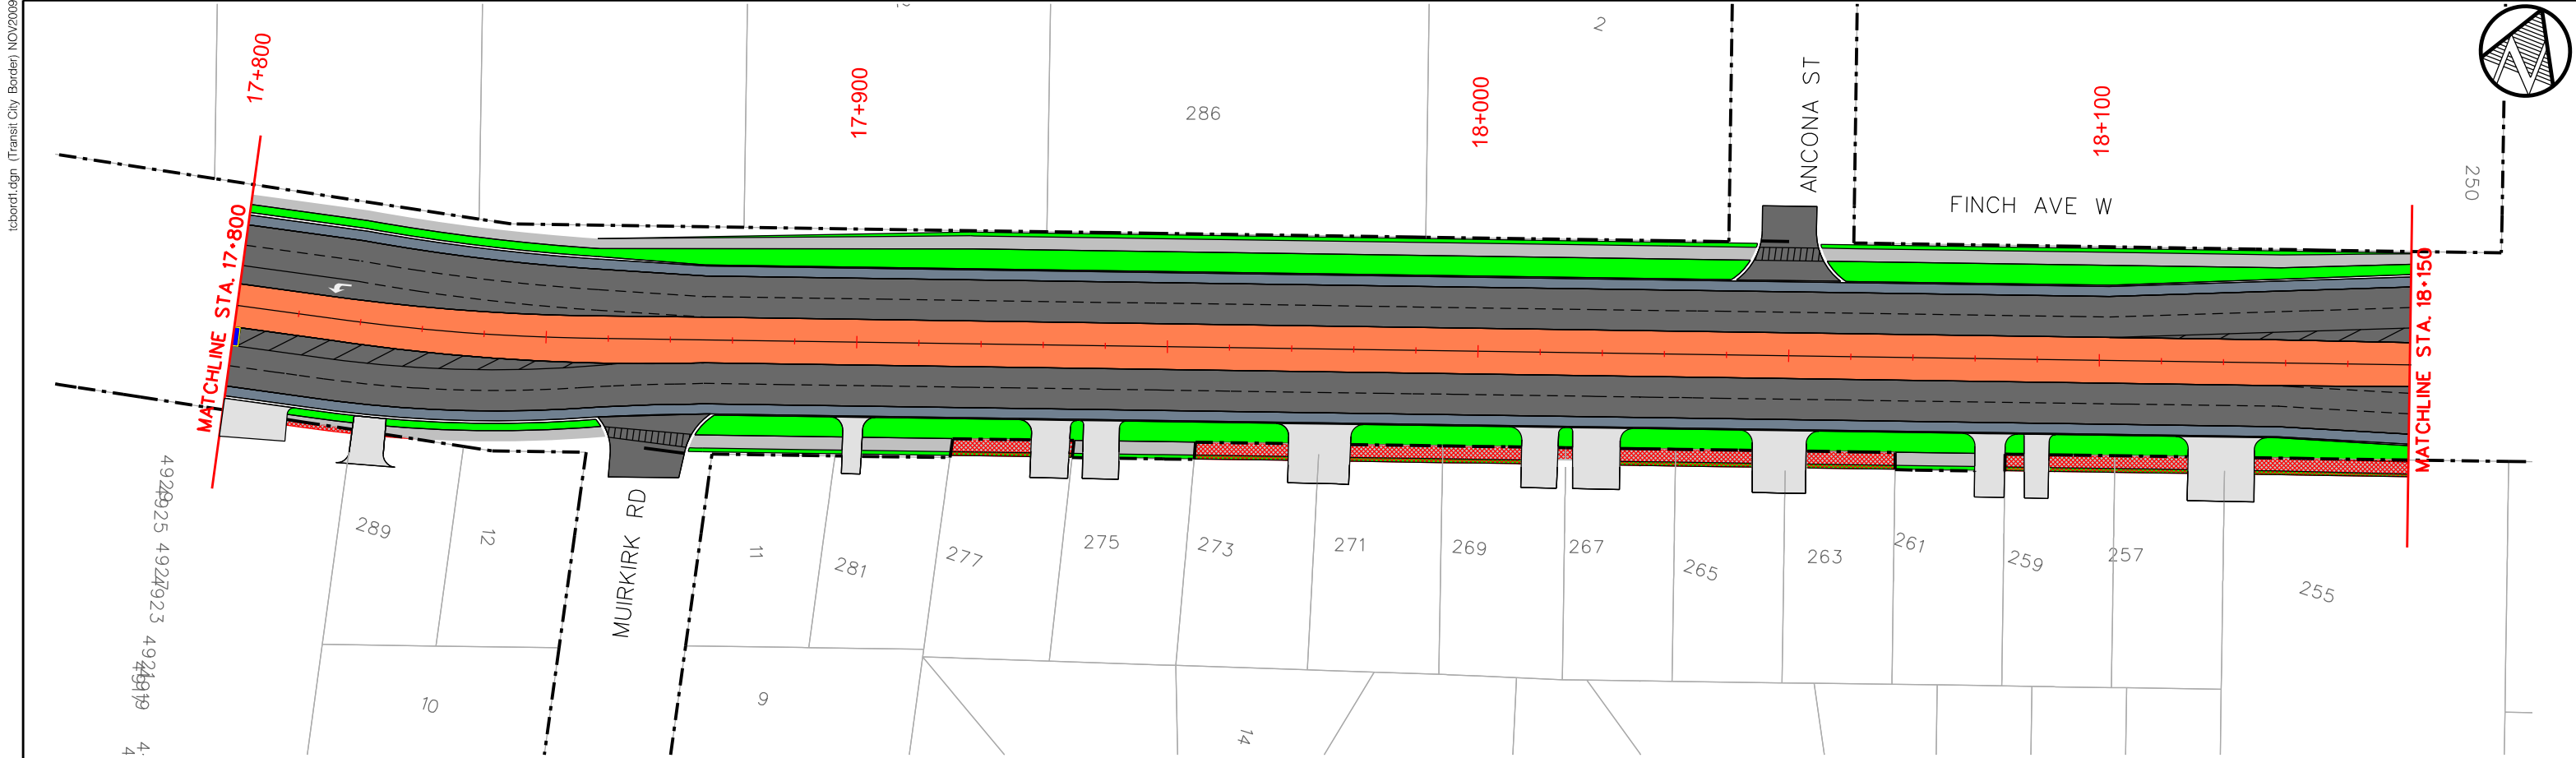

		LEGEND				TRANSIT PROJECT ASSESSMENT		Plot Date: 03/16/2010	
		LRT PLATFORM		TRAFFIC LANES		ETOBICOKE-FINCH WEST LRT			
		PROPOSED SIDEWALK		BICYCLE LANES		PLAN & PROFILE		TORONTO TRANSIT COMMISSION	
		LRT ROW		BOULEVARD		FOR INFORMATION ONLY		TRANSIT CITY	
		PROPERTY REQUIRED		EXISTING PROPERTY LINE		NOT FOR CONSTRUCTION		Dwg. No. TC00-1A_C400	
				POTENTIAL SUBSTATION		SCALE		Sheet No. 44	
						1:1000 0 5 10 15 20m HOR			
						1:200 0 1 2 3 4m VER			

tcboard1.dgn (Transit City Border) NOV2009



BUDG. REF. No.

FILE

SHEET No.

DRAWING No. TC00-1A_C400

CADD FILE NAME: DEL_7S_PLAN&PROFILE.dgn

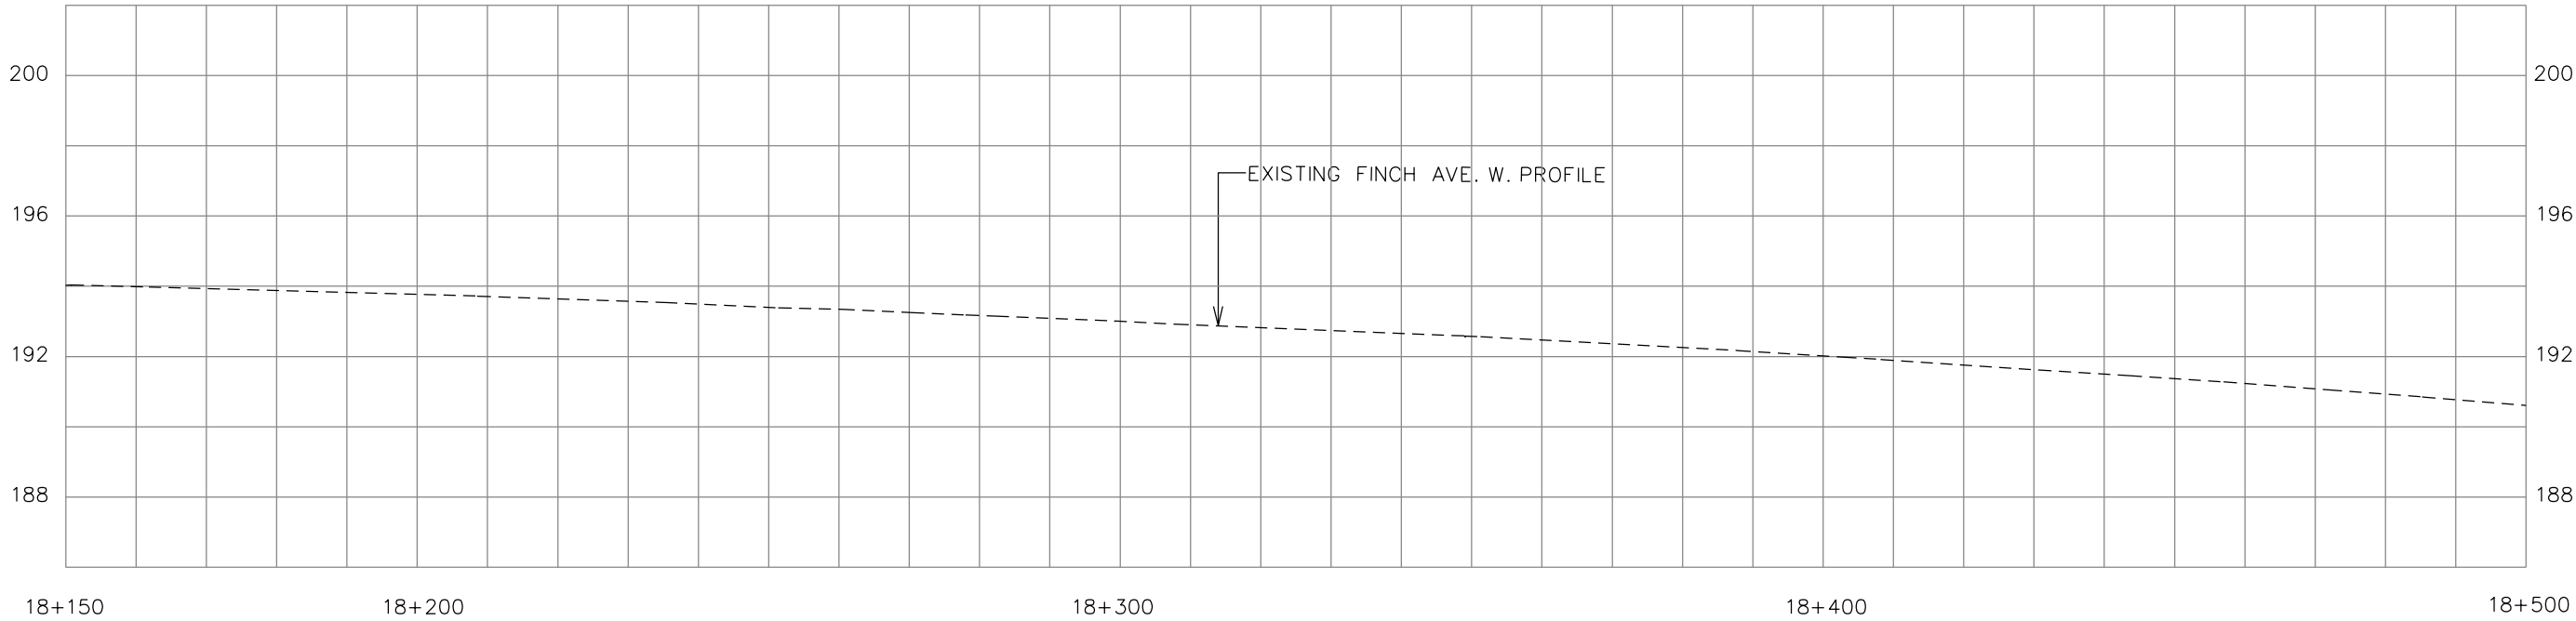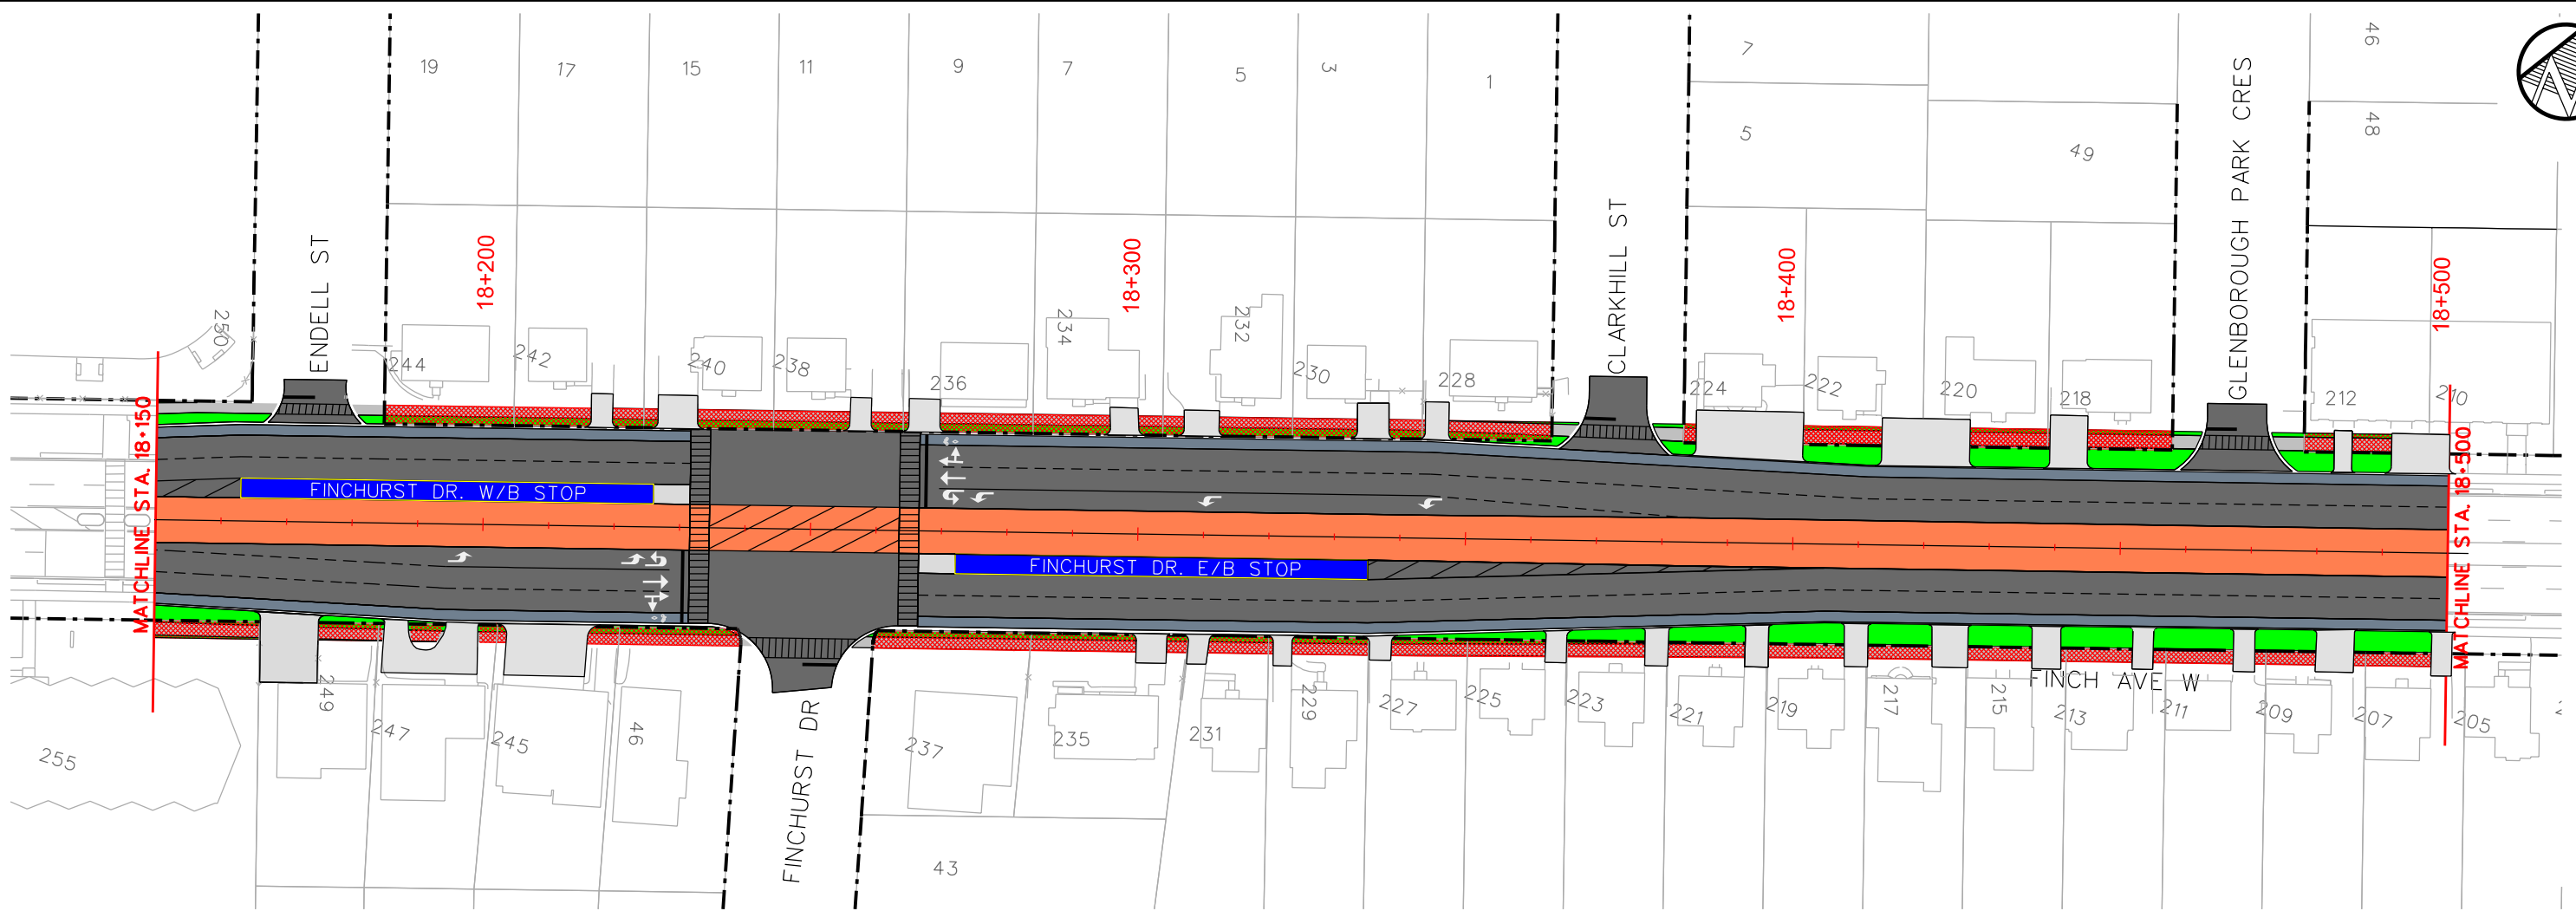

LEGEND

- LRT PLATFORM
- PROPOSED SIDEWALK
- LRT ROW
- PROPERTY REQUIRED

- TRAFFIC LANES
- BICYCLE LANES
- BOULEVARD
- EXISTING PROPERTY LINE
- POTENTIAL SUBSTATION



DRAWN

CHECKED

CORRECT

SCALE 0 5 10 15 20m

1:1000 0 1 2 3 4m HOR

1:200 0 1 2 3 4m VER

TRANSIT PROJECT ASSESSMENT

ETOBICOKE-FINCH WEST LRT

PLAN & PROFILE

FOR INFORMATION ONLY
NOT FOR CONSTRUCTION

Plot Date: 03/16/2010





TORONTO TRANSIT COMMISSION

TRANSIT CITY

Dwg. No. TC00-1A_C400

Sheet No. 45

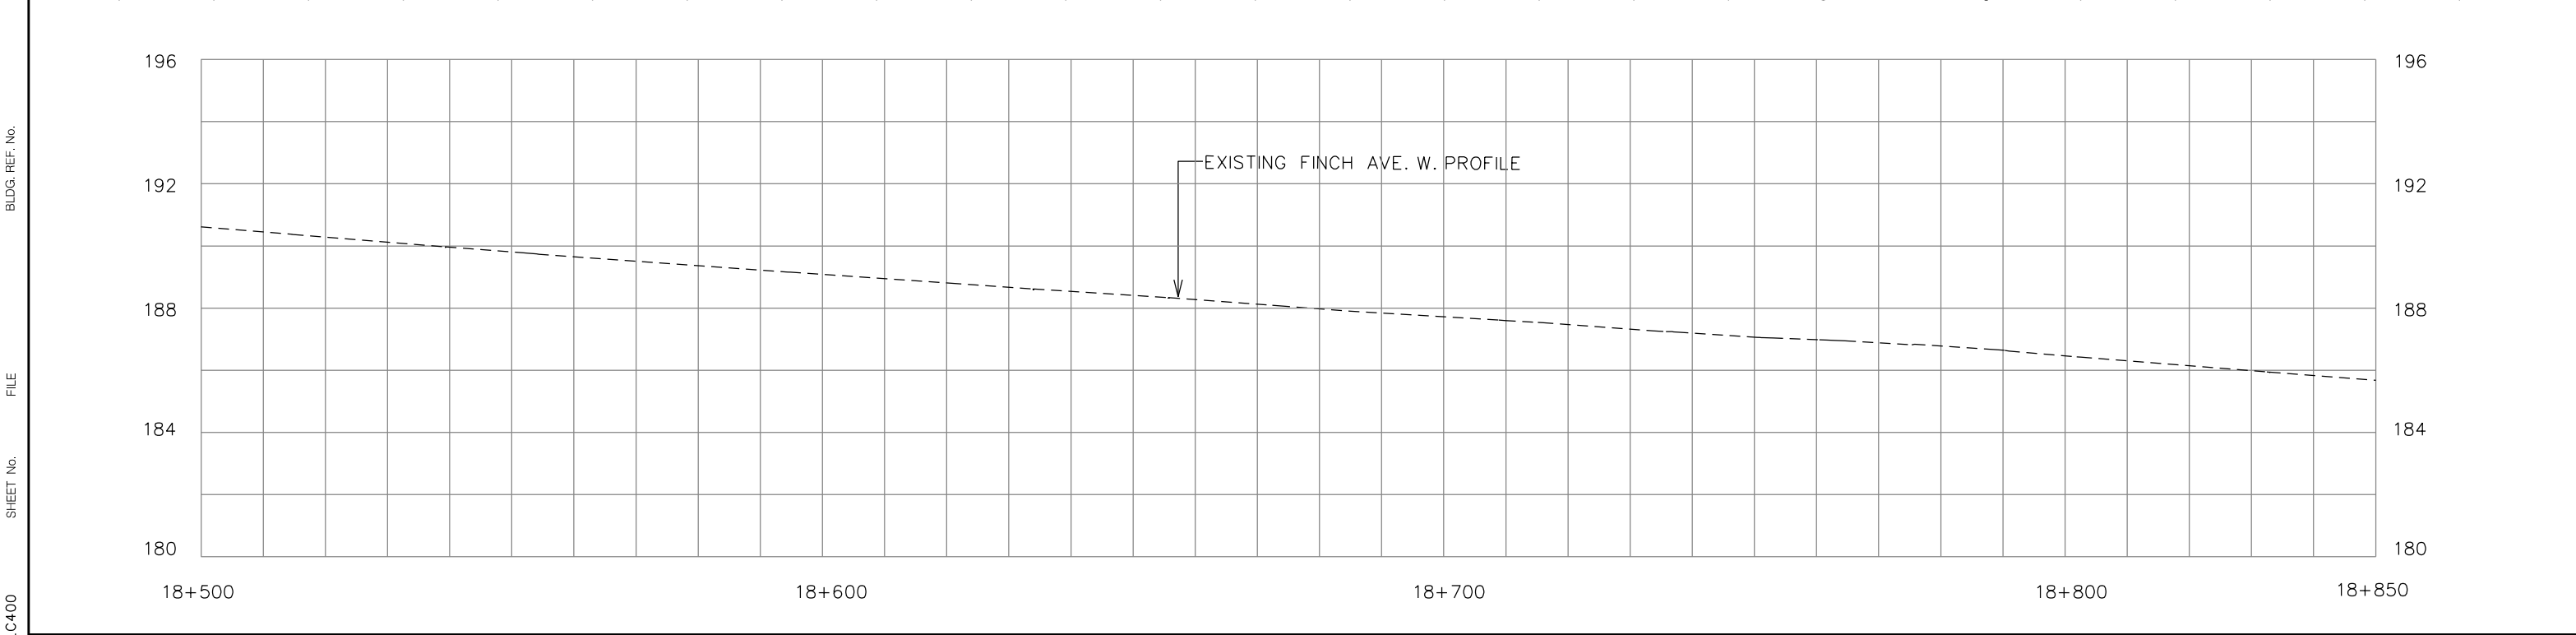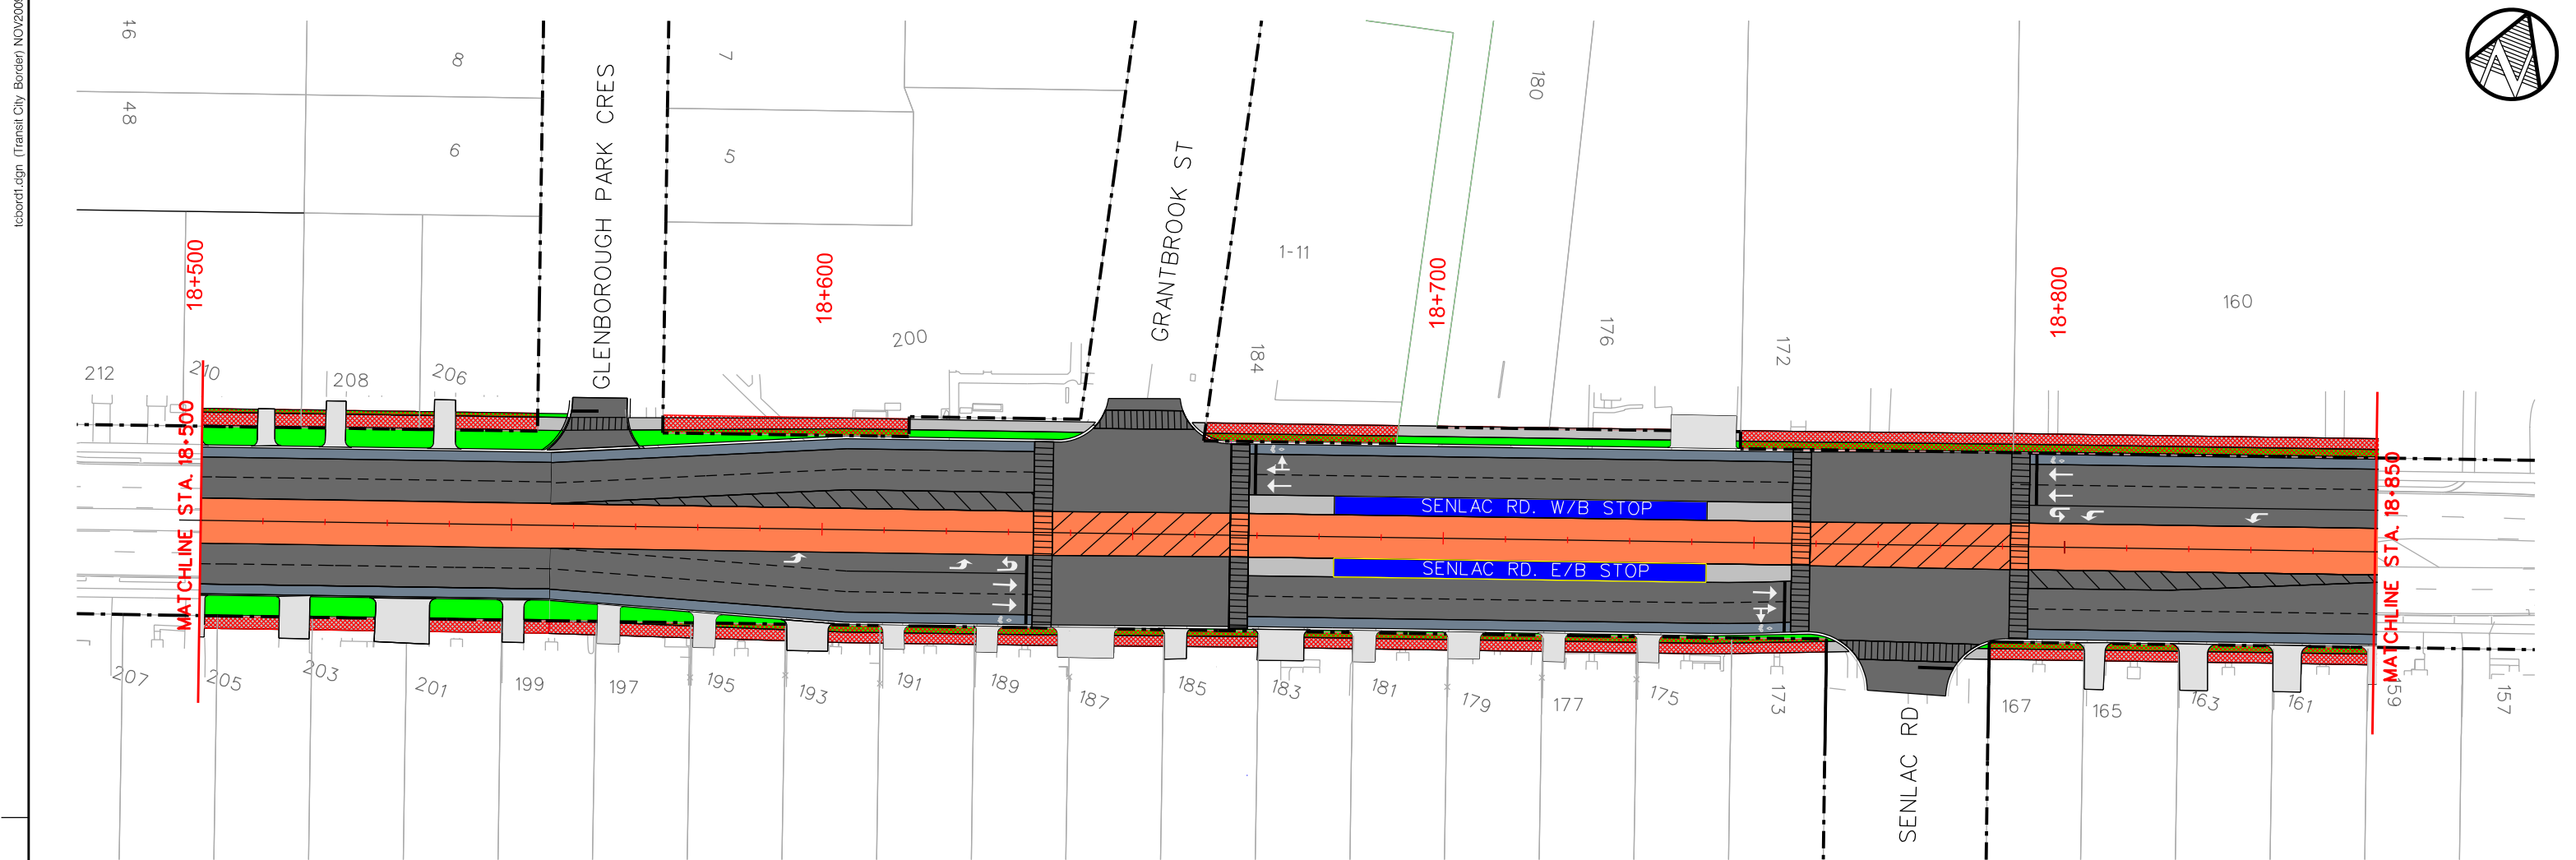

DRAWING No. TC00-1A_C400

FILE

SHEET No.

BLDG. REF. No.

LEGEND

LRT PLATFORM

PROPOSED SIDEWALK

LRT ROW

PROPERTY REQUIRED

TRAFFIC LANES

BICYCLE LANES

BOULEVARD

EXISTING PROPERTY LINE

POTENTIAL SUBSTATION

Delcan

DRAWN.....

CHECKED.....

CORRECT.....

SCALE 1:1000 0 5 10 15 20m HOR

1:200 0 1 2 3 4m VER

TRANSIT PROJECT ASSESSMENT

ETOBICOKE-FINCH WEST LRT

PLAN & PROFILE

FOR INFORMATION ONLY

NOT FOR CONSTRUCTION

Plot Date: 03/16/2010

TORONTO TRANSIT COMMISSION

TRANSIT CITY

Dwg. No.

TC00-1A_C400

Sheet No.

46



tcboard.dgn (Transit City Border) NOV2009

BLDG. REF. No.

FILE

SHEET No.

DRAWING No. TC00-1A_C400

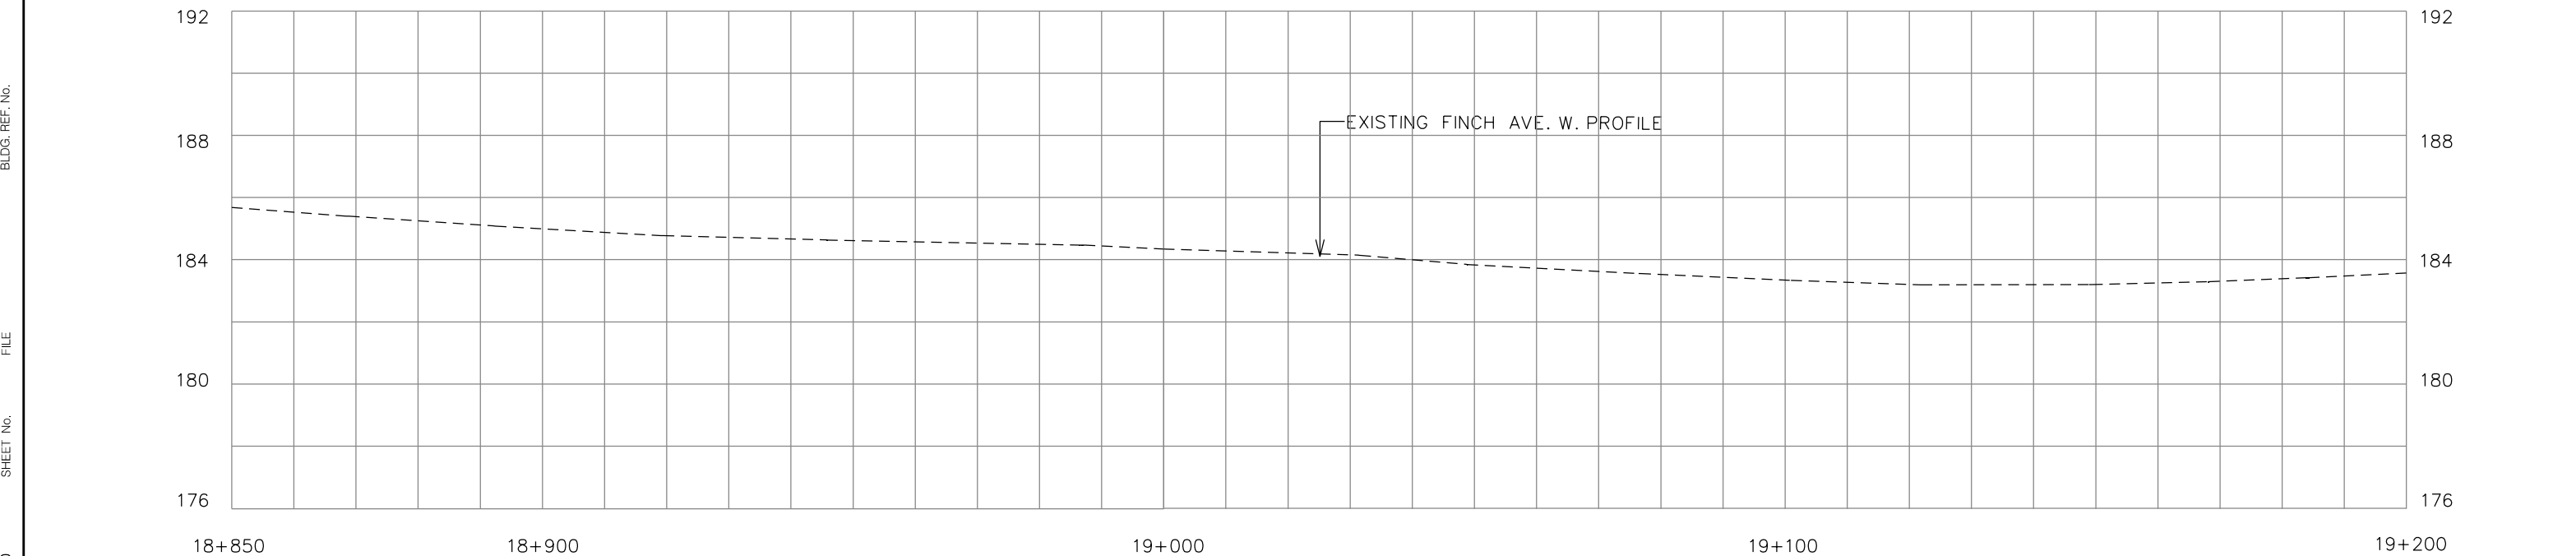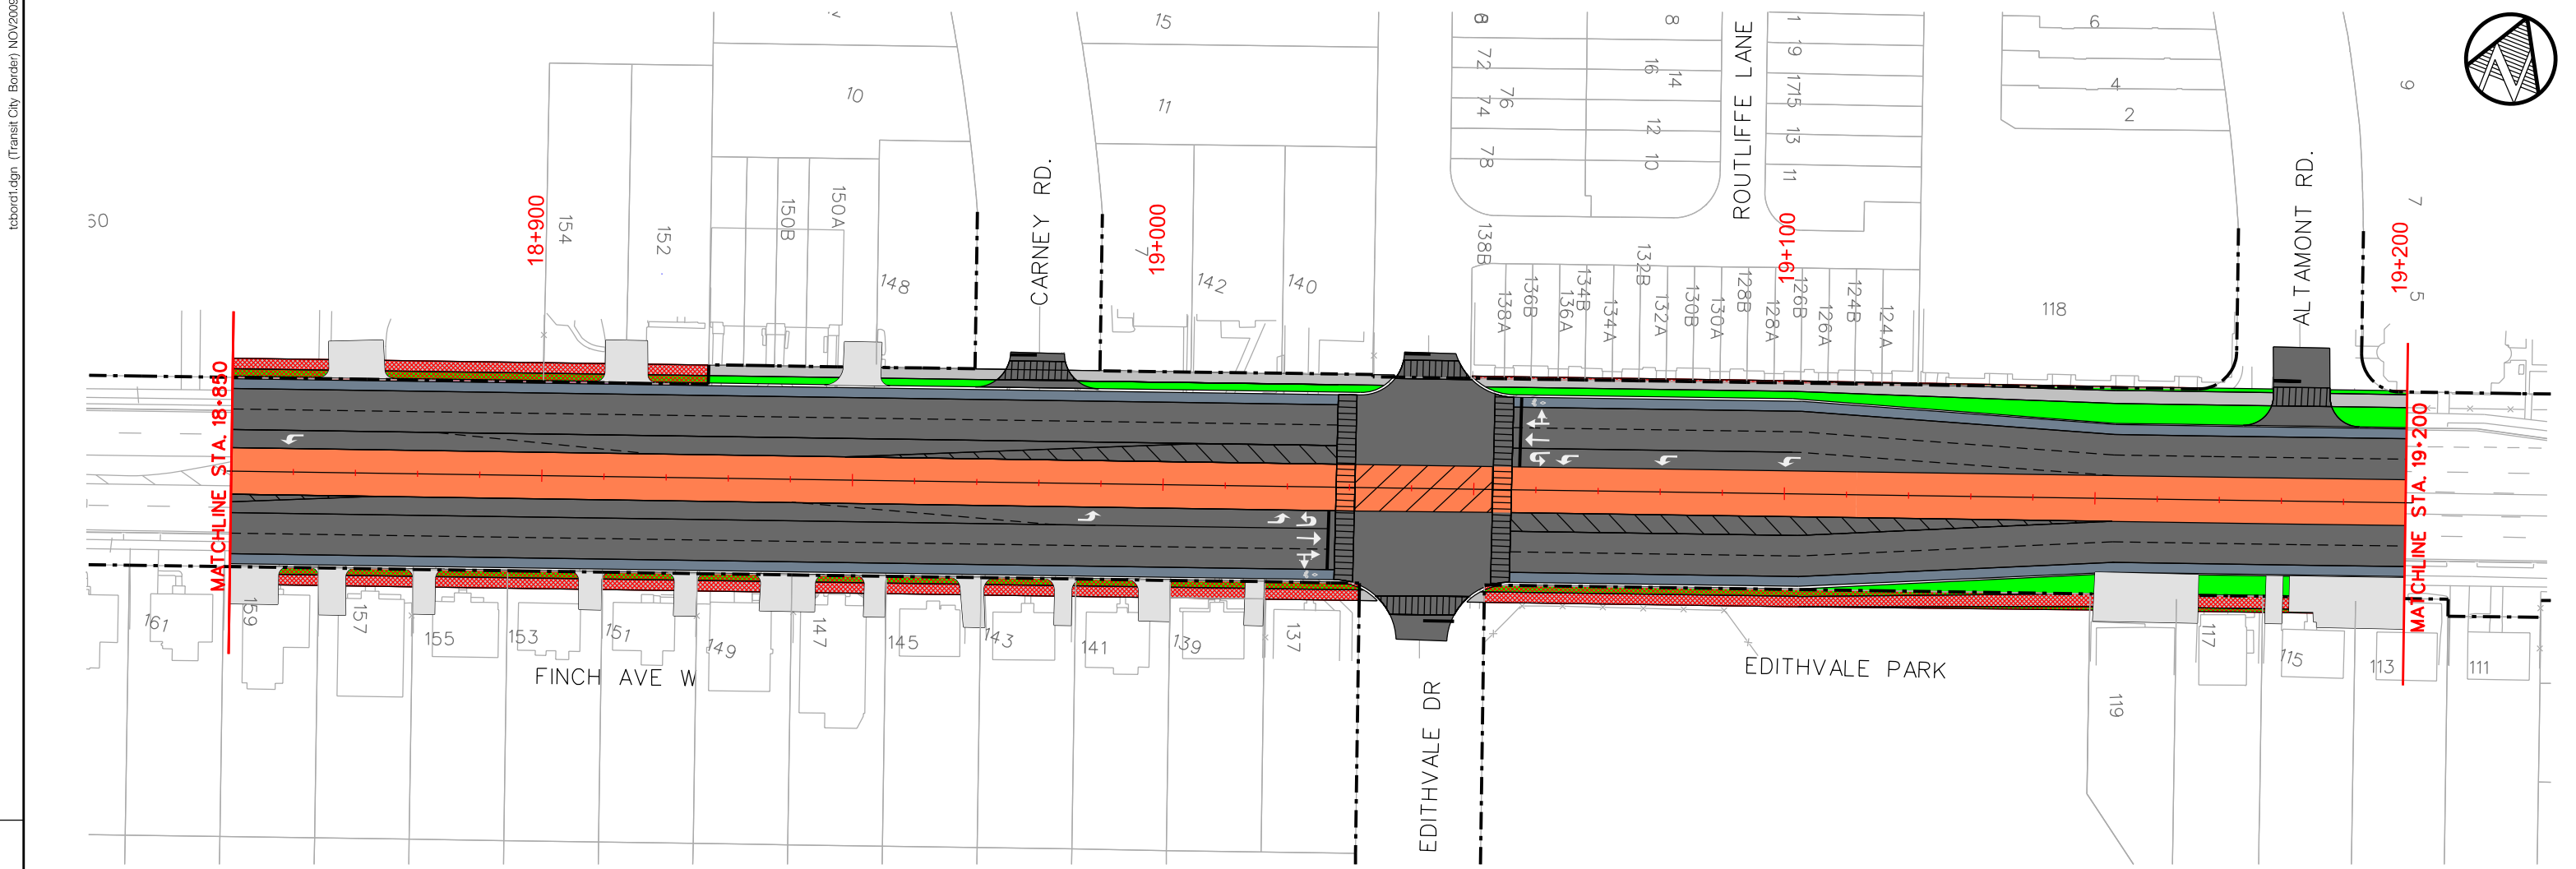


		LEGEND								TRANSIT PROJECT ASSESSMENT		Plot Date: 03/16/2010	
				LRT PLATFORM				TRAFFIC LANES					
				PROPOSED SIDEWALK				BICYCLE LANES				TORONTO TRANSIT COMMISSION	
				LRT ROW				BOULEVARD				TRANSIT CITY	
				PROPERTY REQUIRED				EXISTING PROPERTY LINE				Dwg. No.	
								POTENTIAL SUBSTATION				TC00-1A_C400	
												Sheet No.	
												47	

DRAWN:
CHECKED:
CORRECT:

SCALE: 0 5 10 15 20m
1:1000 0 3 4m HOR
1:200 0 3 4m VER

FOR INFORMATION ONLY
NOT FOR CONSTRUCTION

 

SHEET No.

Dwg. No.	Sheet No.
TC00-1A_C400	48



tcbord1.dgn (Transit City Border) NOV2009

BLDG REF. No.

FILE

SHEET No.

DRAWING No. TC00-1A_C400

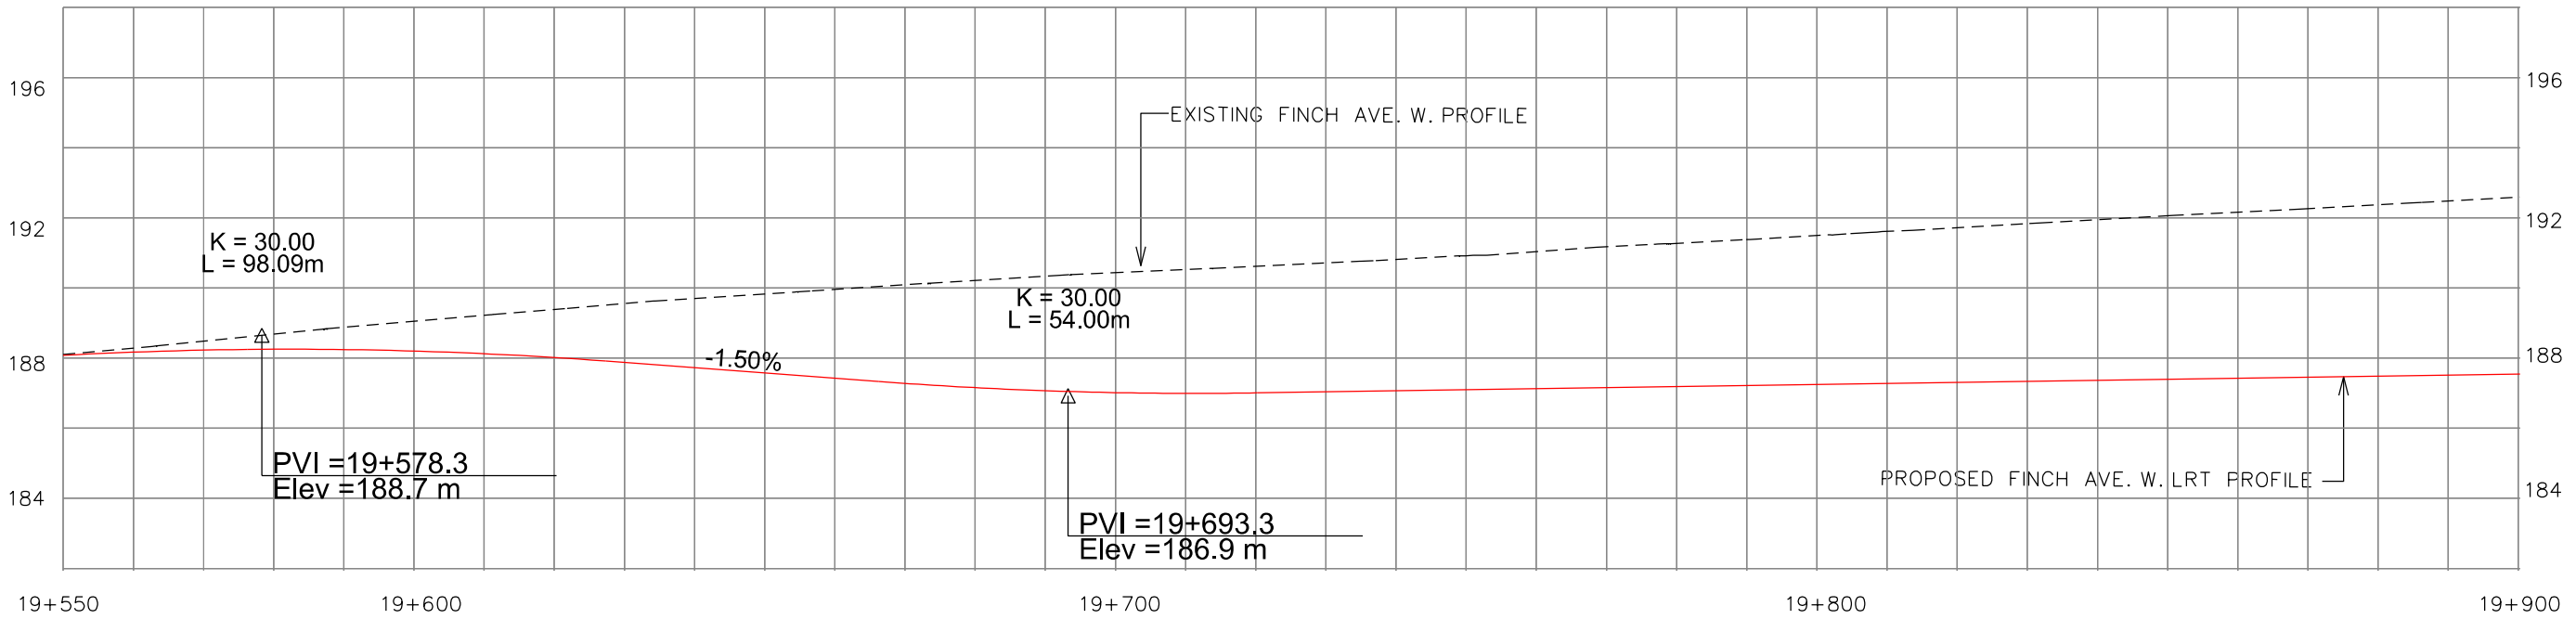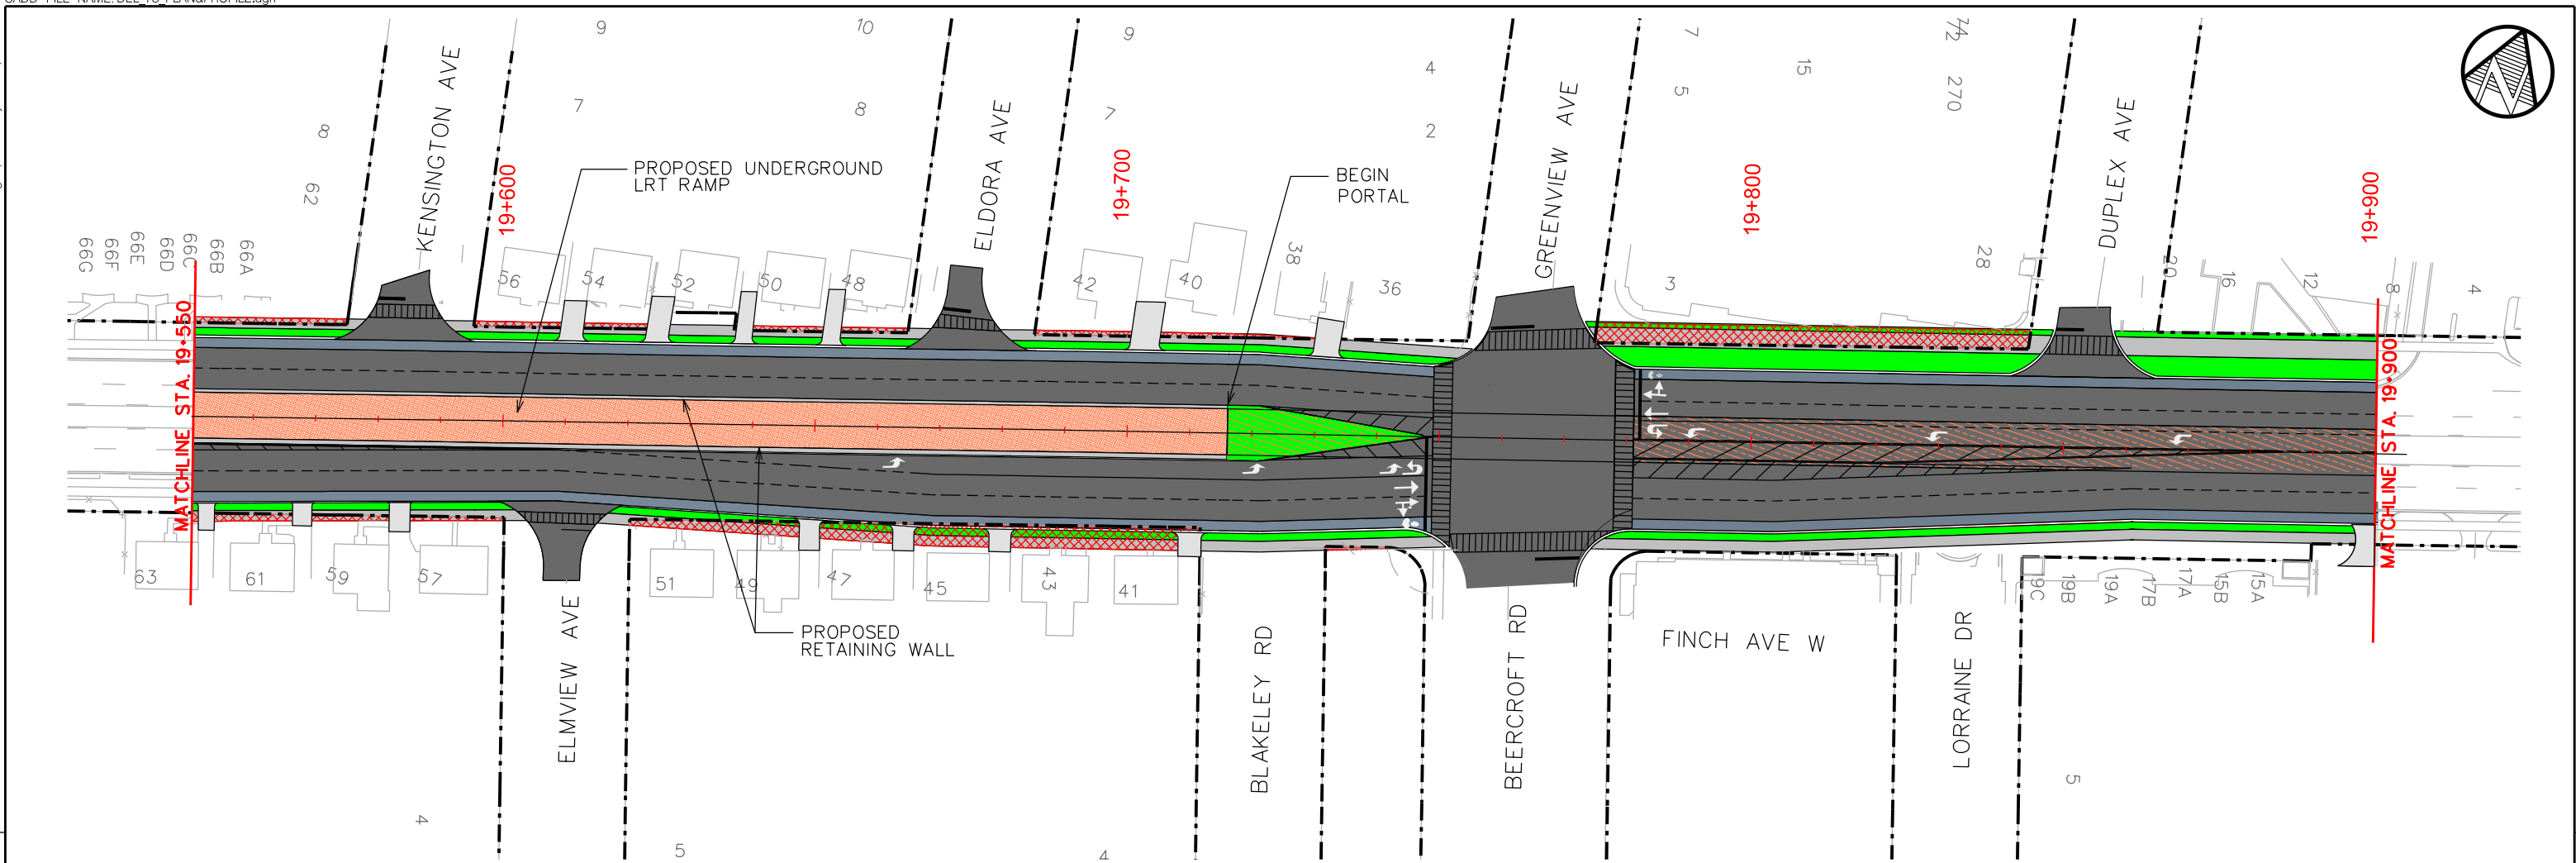

LEGEND	
	LRT PLATFORM
	PROPOSED SIDEWALK
	LRT ROW
	PROPERTY REQUIRED
	TRAFFIC LANES
	BICYCLE LANES
	BOULEVARD
	EXISTING PROPERTY LINE
	POTENTIAL SUBSTATION

DRAWN

CHECKED

CORRECT

SCALE

1:1000

1:200

0 5 10 15 20m

0 1 2 3 4m

HOR

VER

TRANSIT PROJECT ASSESSMENT

ETOBICOKE-FINCH WEST LRT

PLAN & PROFILE

FOR INFORMATION ONLY
NOT FOR CONSTRUCTION

Plot Date: 03/16/2010

TORONTO TRANSIT COMMISSION
TRANSIT CITY

Dwg. No.
TC00-1A_C400

Sheet No.
49

